




PARK STREET ELEVATION



YORK STREET ELEVATION




EXISTING REAR STAIR ELEVATION

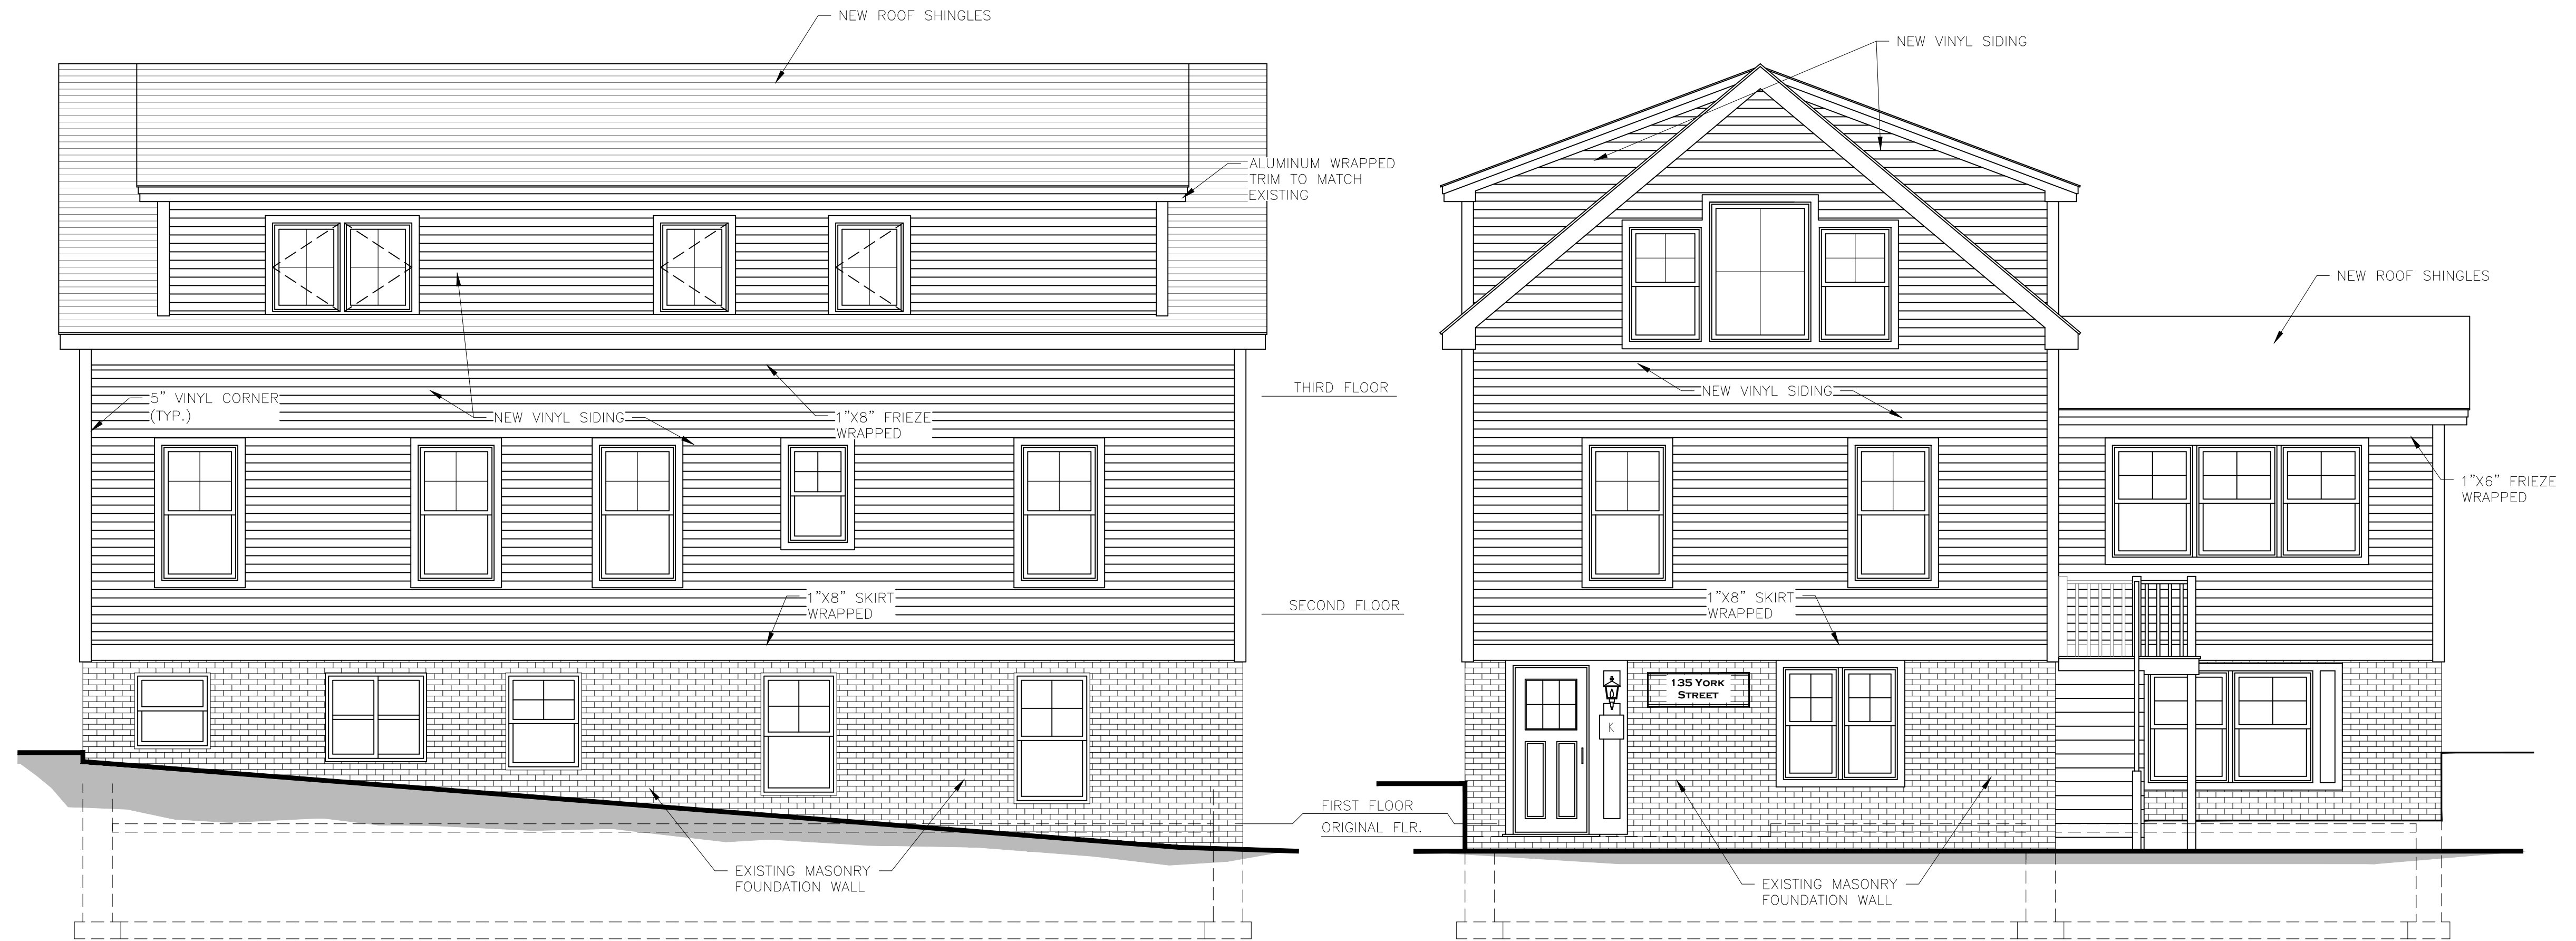

PARK STREET ELEVATION



YORK STREET ELEVATION

NOTE:
SEE SHEET FOR GUARDRAIL & HANDRAIL DETAILS AT DECKS AND STAIRS.

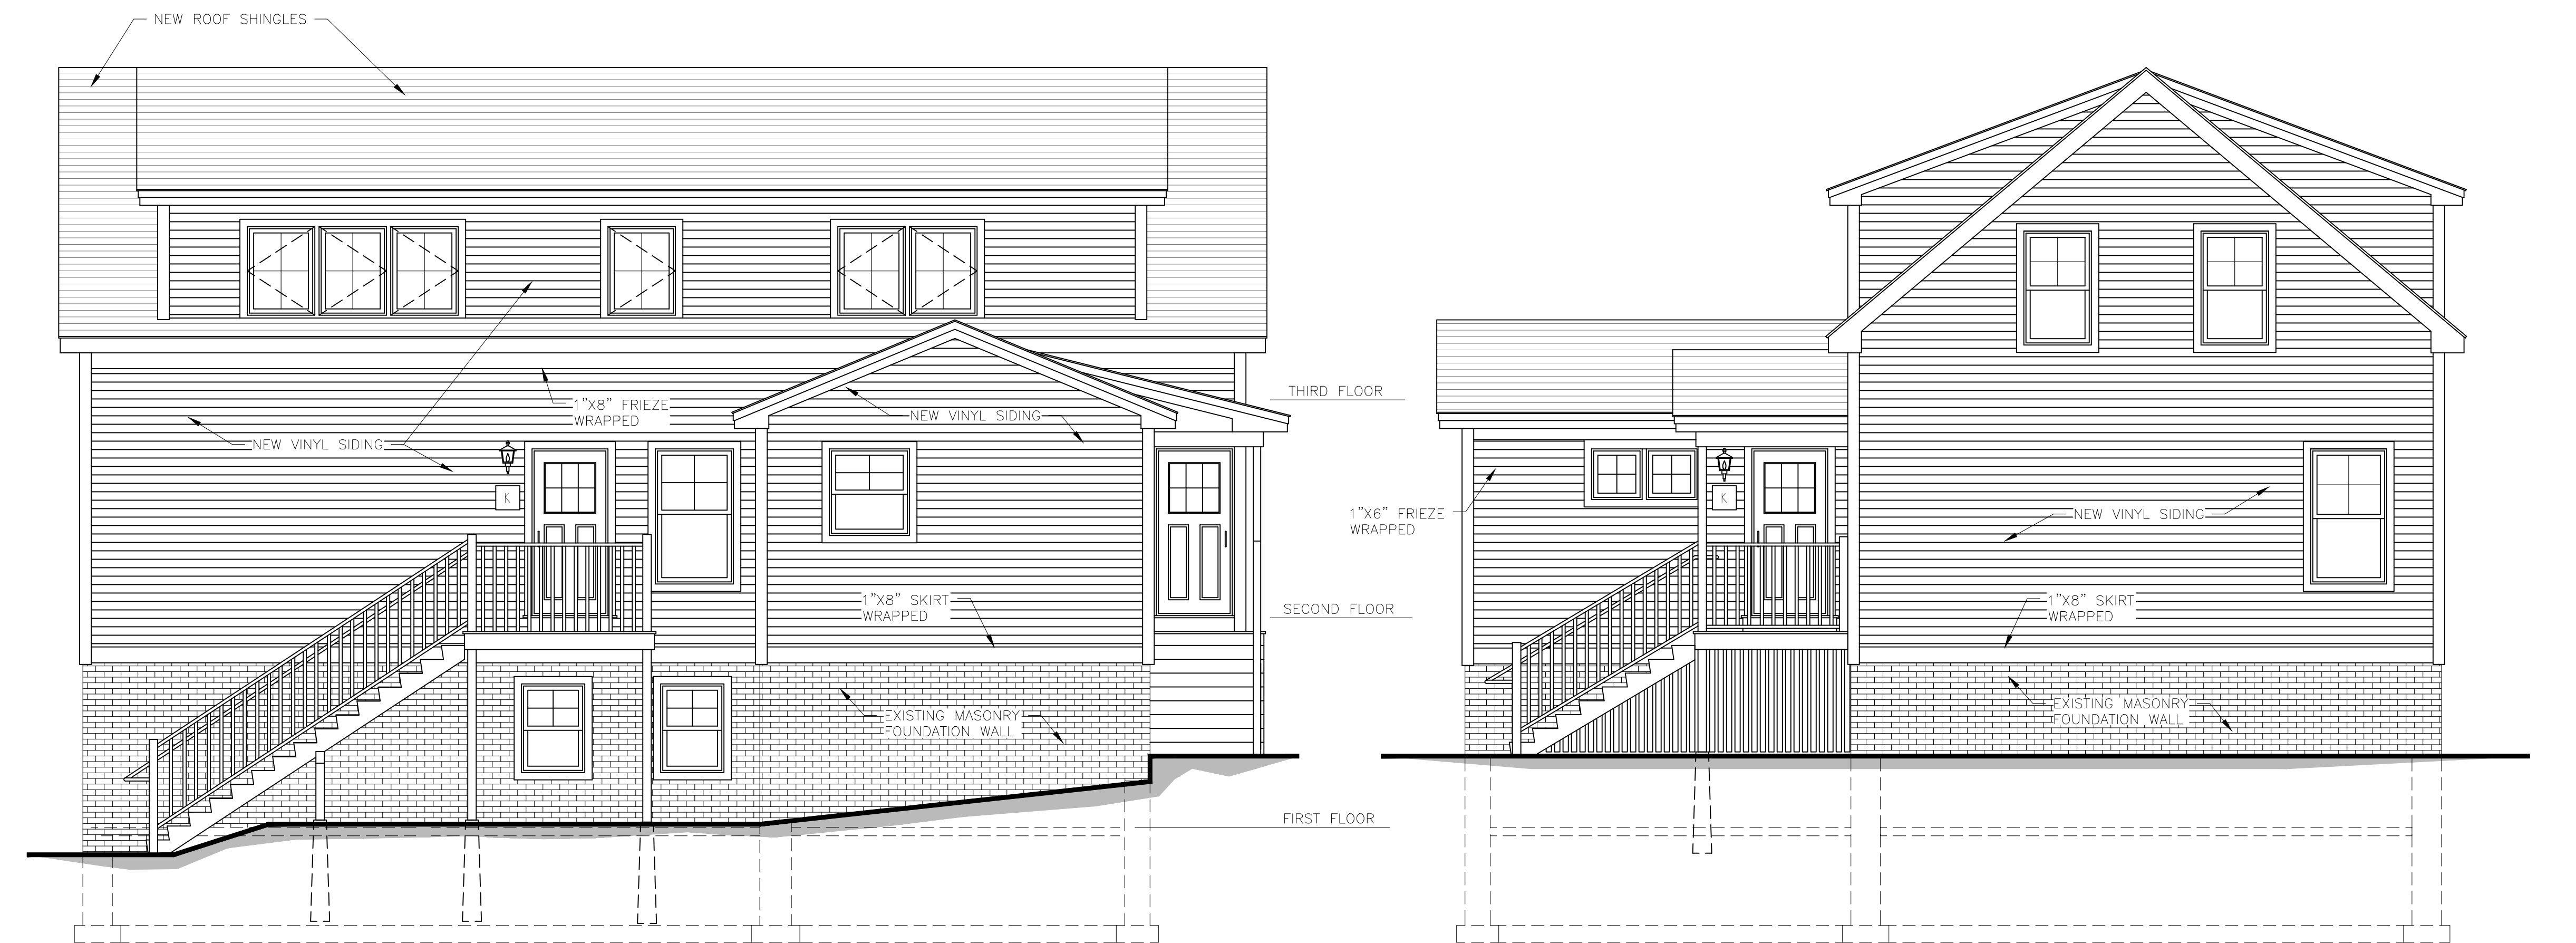


REAR ELEVATION

WEST ELEVATION

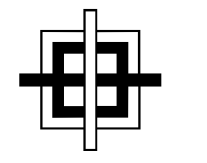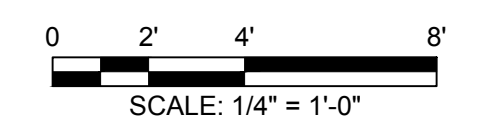

GRANT HAYS
ASSOCIATES

ARCHITECTURE & INTERIOR DESIGN
P.O. BOX 6179 FALMOUTH MAINE 04105
207.871.5900 www.granthays.com

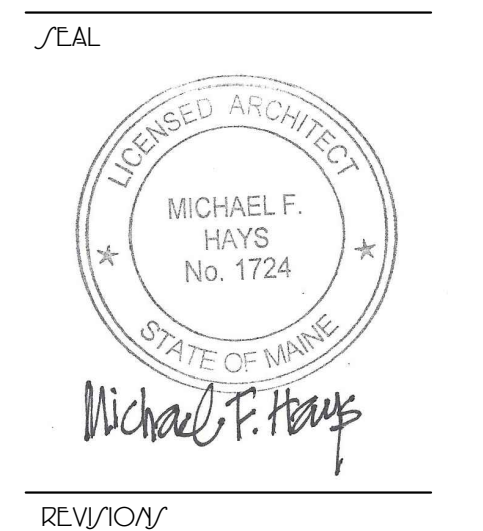

REV/NO/V

PROJECT NAME

3 UNIT APARTMENT BUILDING
135 YORK STREET
PEERLESS INVESTMENTS, L.L.C.
1 PORTLAND SQUARE
PORTLAND, MAINE 04101

SHEET

ELEVATION

DATE
06 DEC 2017
SCALE
1/4"=1'-0"
DRAWN
JAM/MFH
JOB NO.
-

SHEET

A1

COPYRIGHT
REPRODUCTION OR REV'T. OF THIS
DOCUMENT WITHOUT WRITTEN
PERMISSION FROM GRANT HAYS
ASSOCIATES IS PROHIBITED.