

1 2 3 4 5 6 7

A

B

C

D

E


A

B


C

D

E

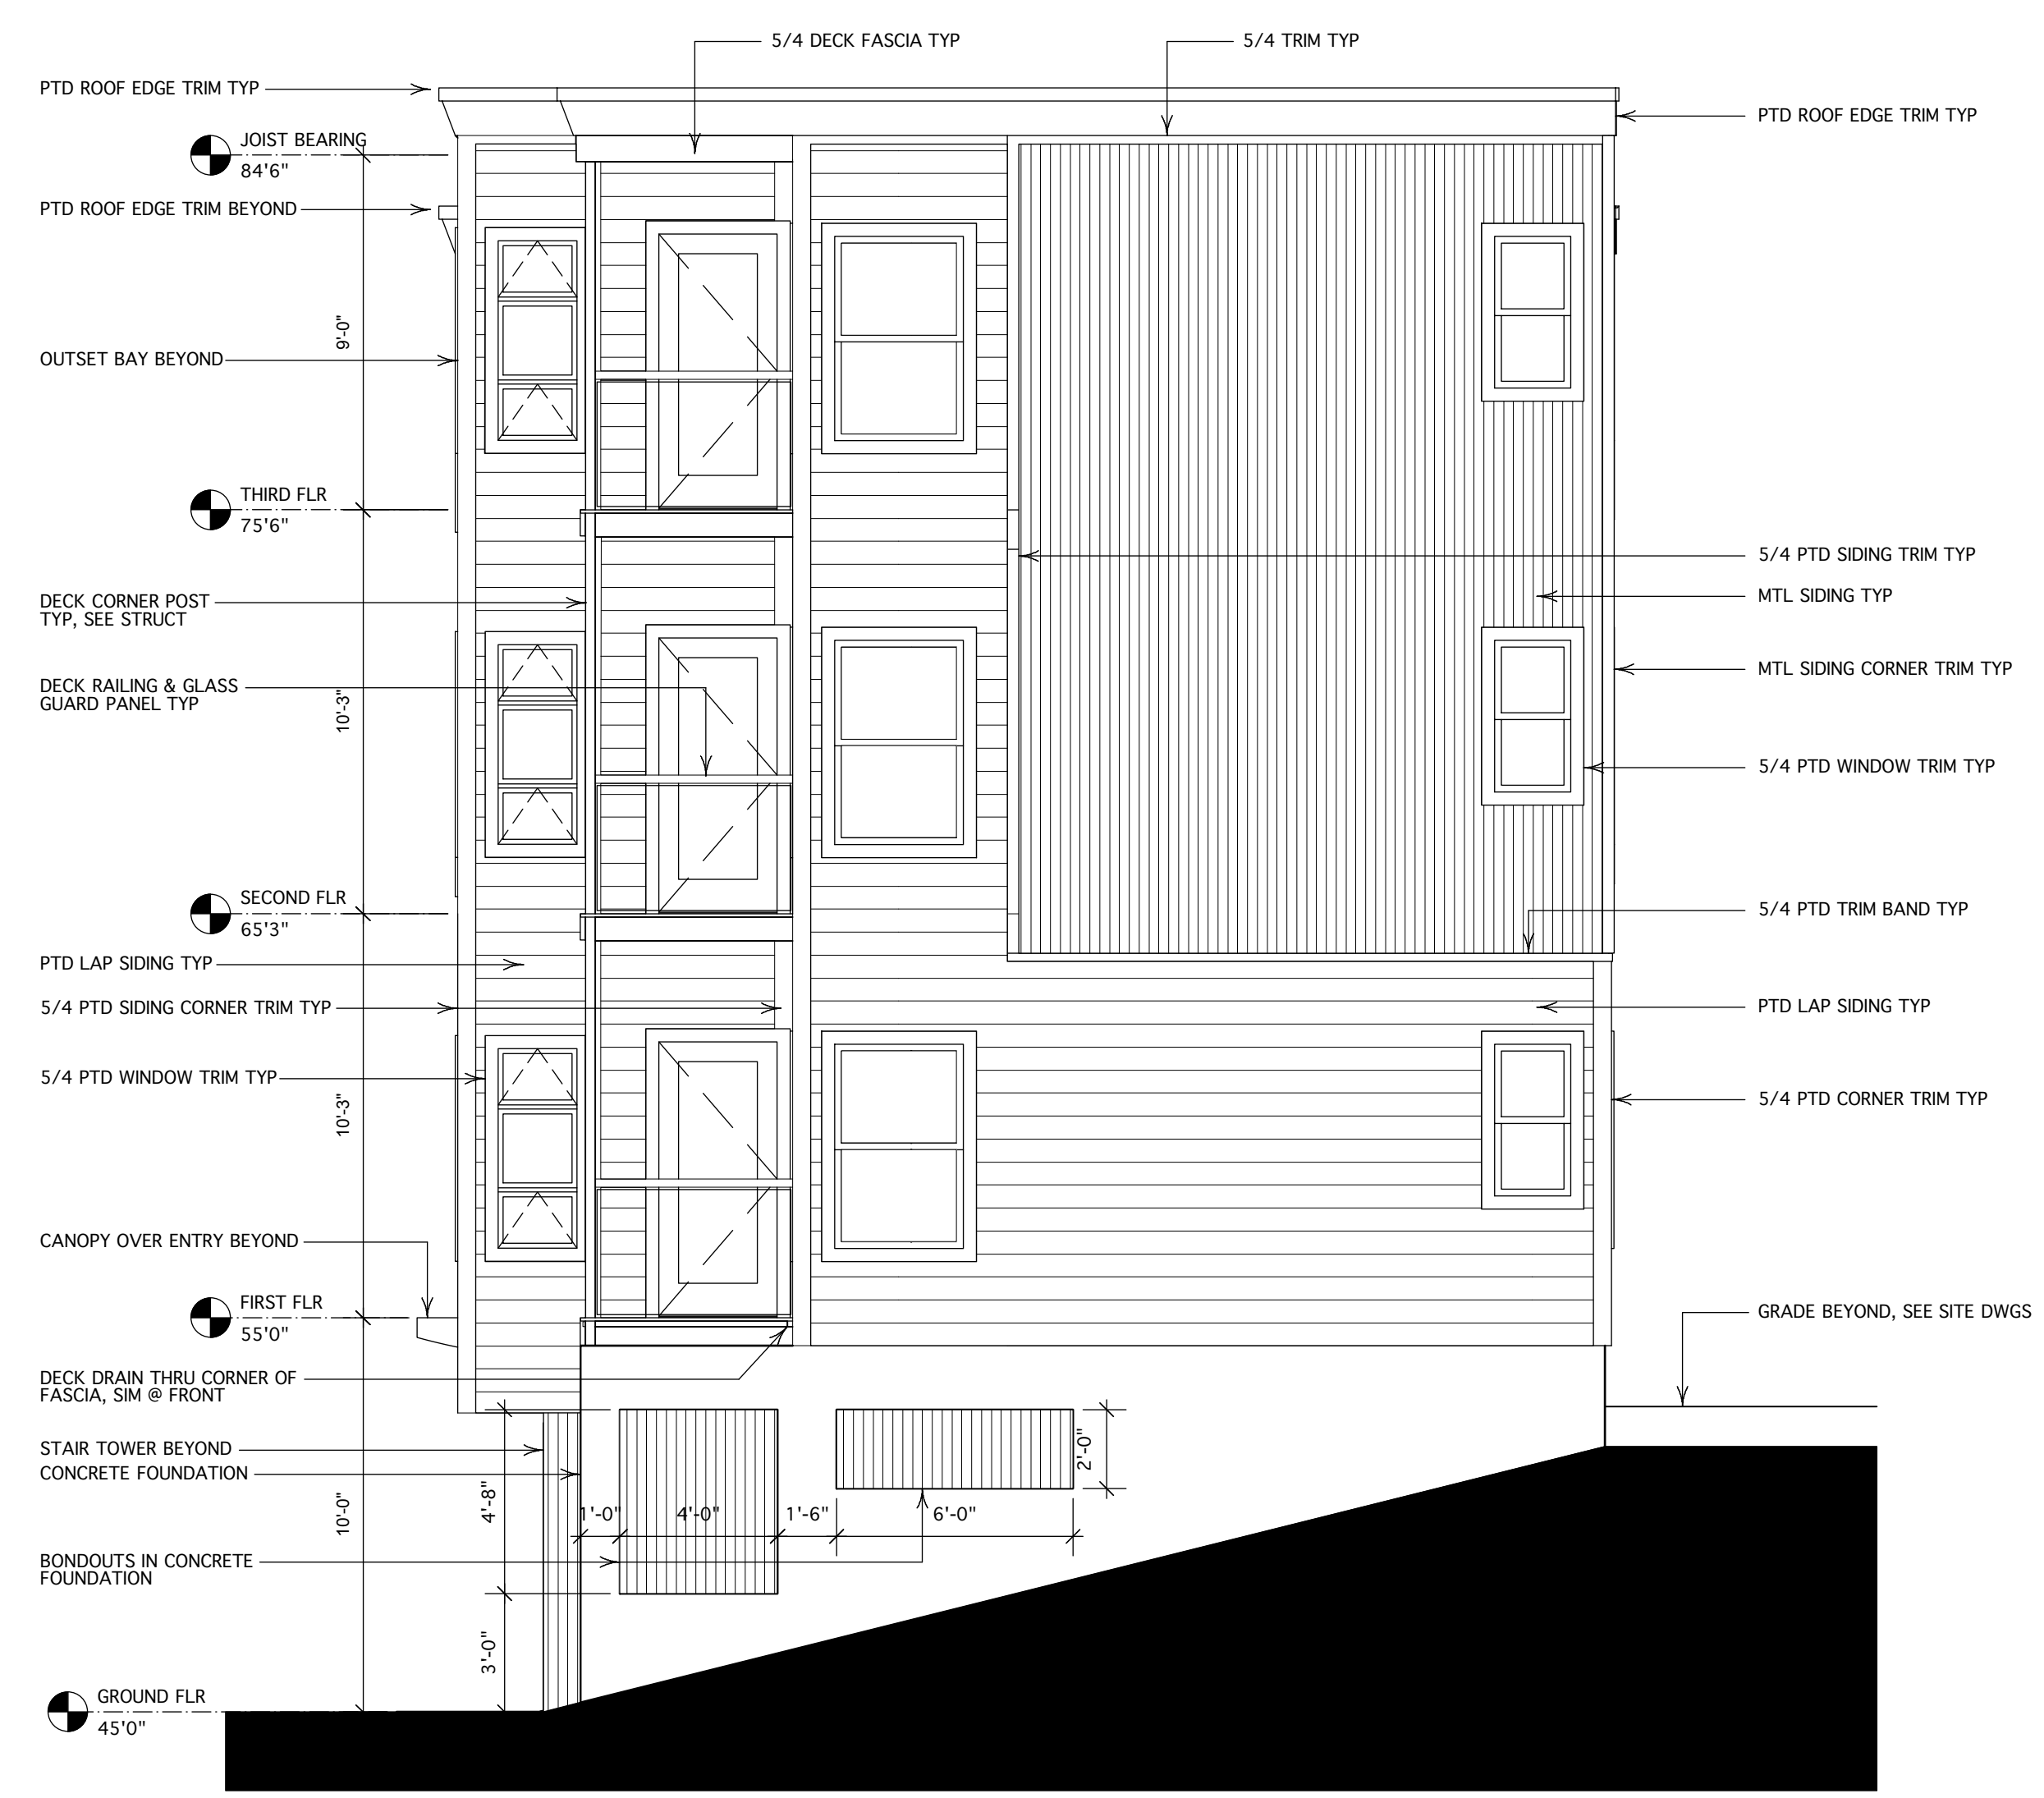

2 WEST ELEVATION  
SCALE: 1/4"=1'-0"

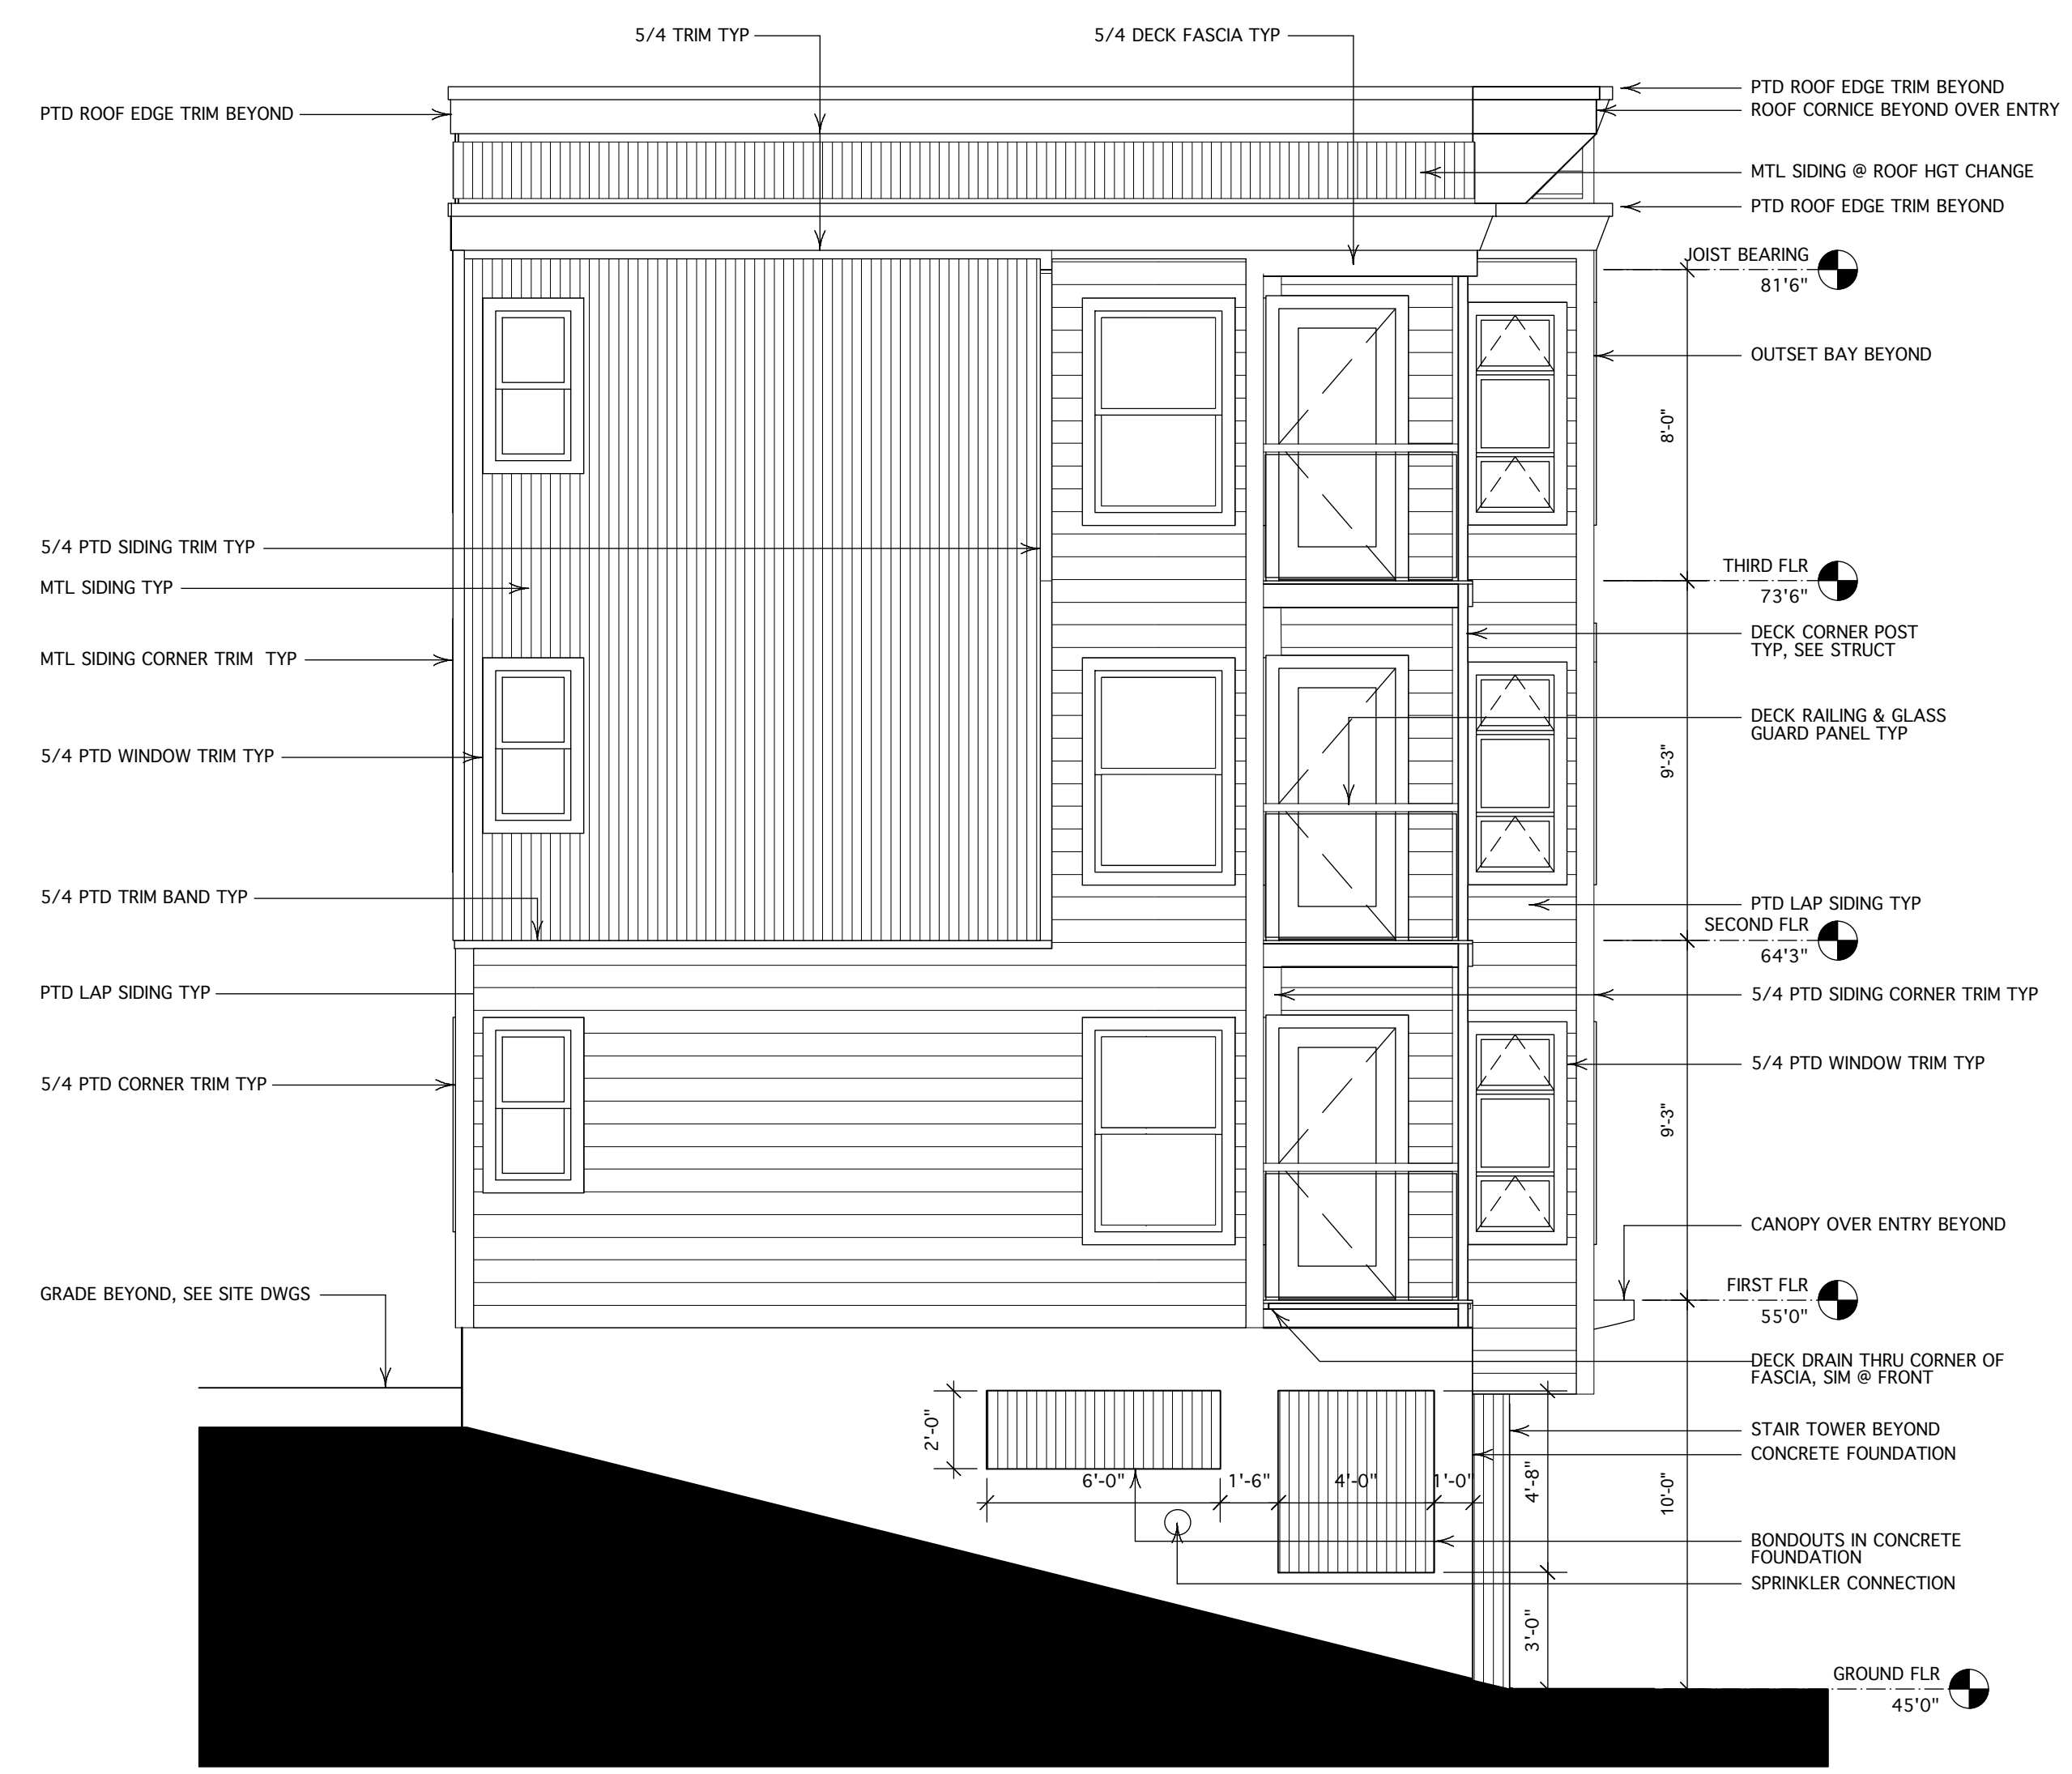

1 EAST ELEVATION  
SCALE: 1/4"=1'-0"

NOT FOR CONSTRUCTION

Date: 6/27/13  
File name: York St model 2.vwx

HKTA / architects  
482 Congress Street Suite 502  
Portland, Maine 04101  
Date: 6/27/13  
phone: 207. 774. 6016  
fax: 207. 774. 9128  
email: hkta@maine.rr.com

Project Name		Residential Townhouse Project	
Project Address		133 York Street Portland, Maine	
Project No.		Elevations-3	
Drawing Title		Elevations-3	
Scale		Sheet Scale	
Drawing No.		A-203	
No. Sheets		of	
Project Manager		reh	
Designed By		reh	
Drawn By		reh	
Checked By		reh	
Reviewed By		reh	
Submitted By		reh	
Date		00/00/00	
Revision		2013005	
Project ID		2013005	
Drawing Code		133 York.vwx	
No.		00/00/00	
Date			
Issue Notes			
No.			
Date			
Revision Notes			
Zone			
Appr			