

1 2 3 4 5 6 7

A

B

C

D

E


A

B


C

D

E

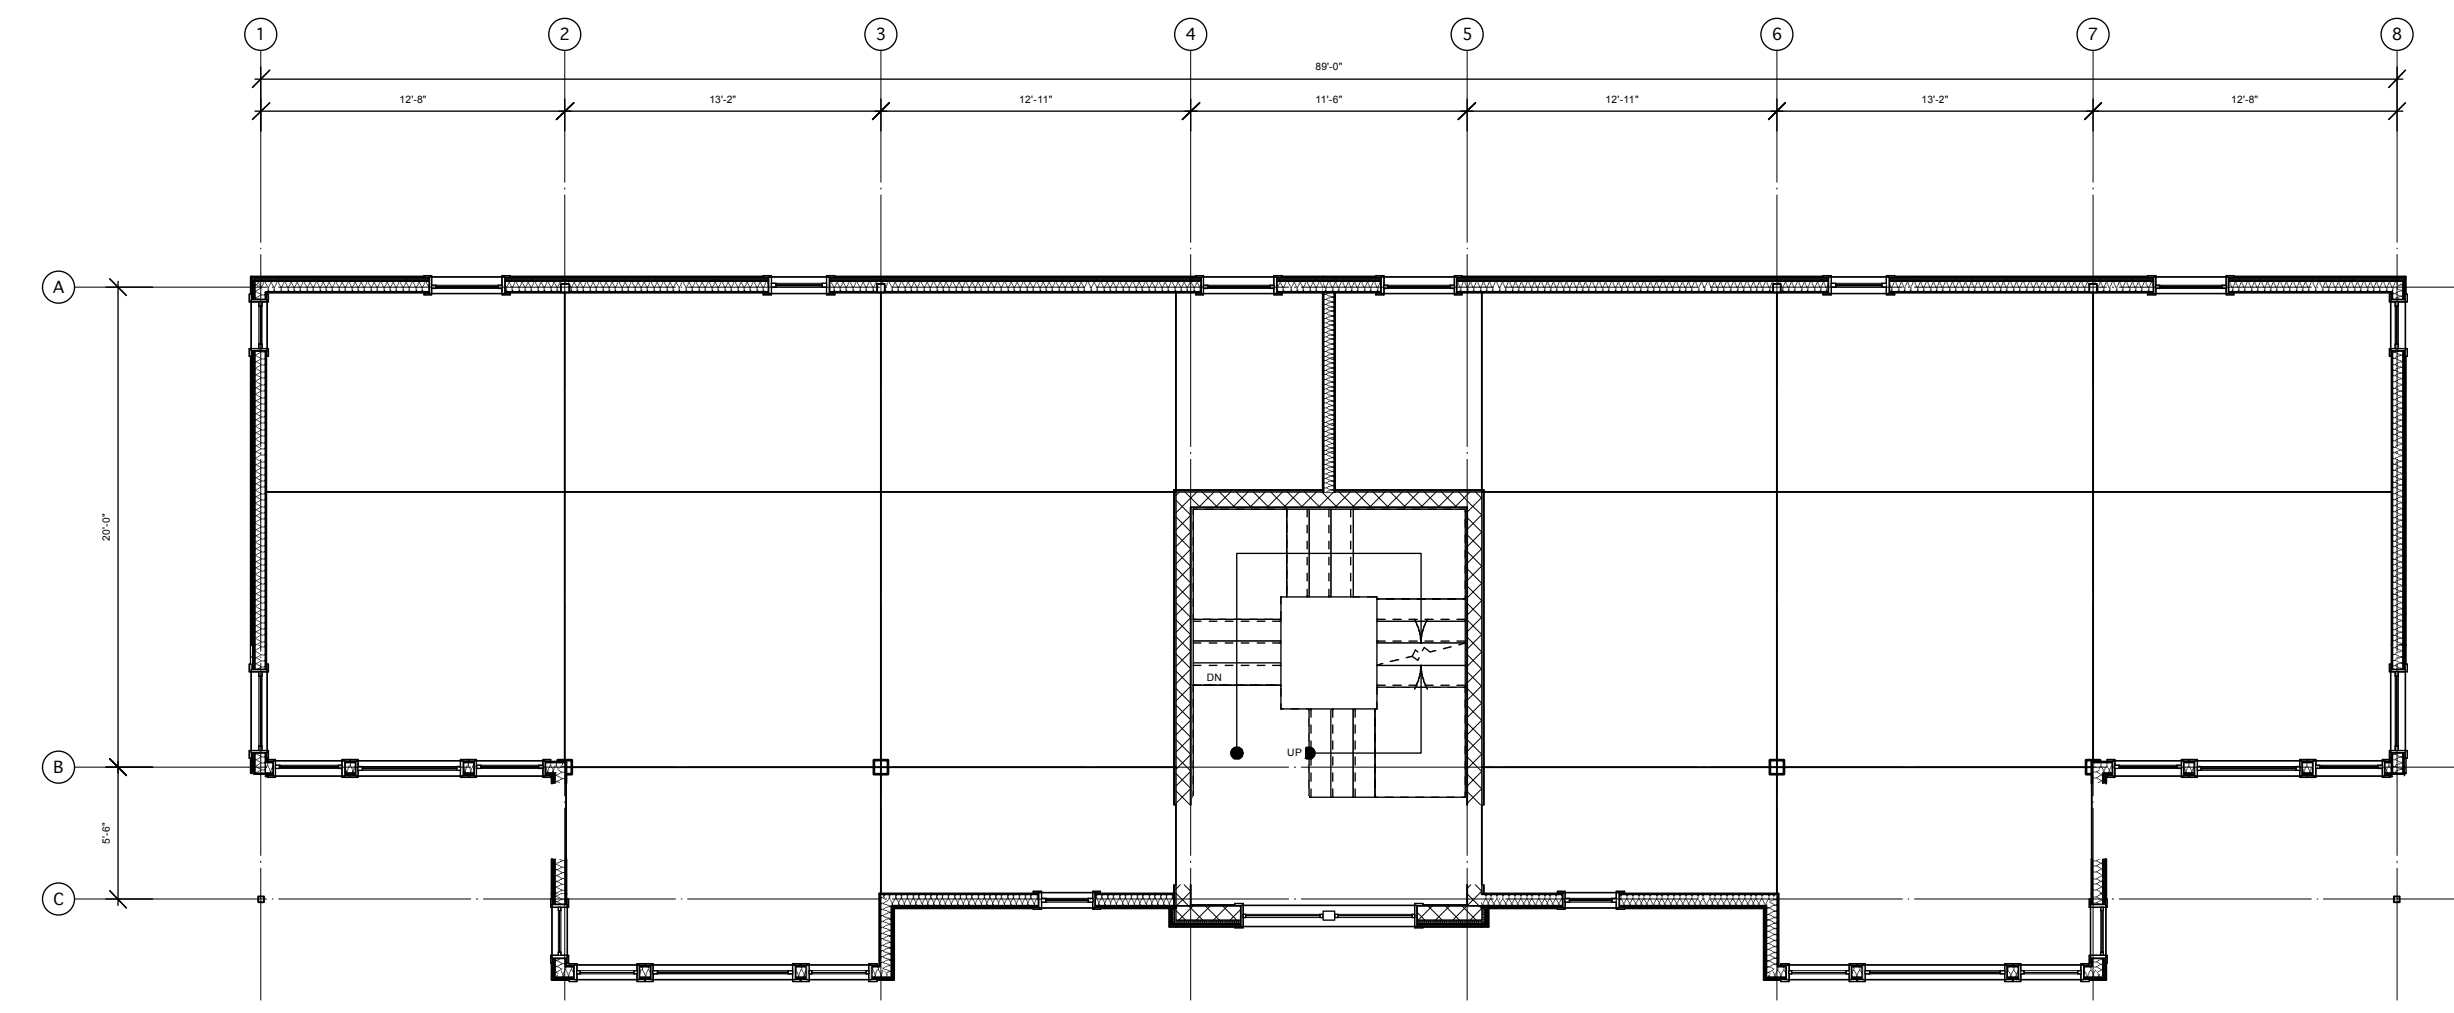

2 FIRST FLOOR SLAB PLAN
A-101 Scale: 1/8" = 1'-0"

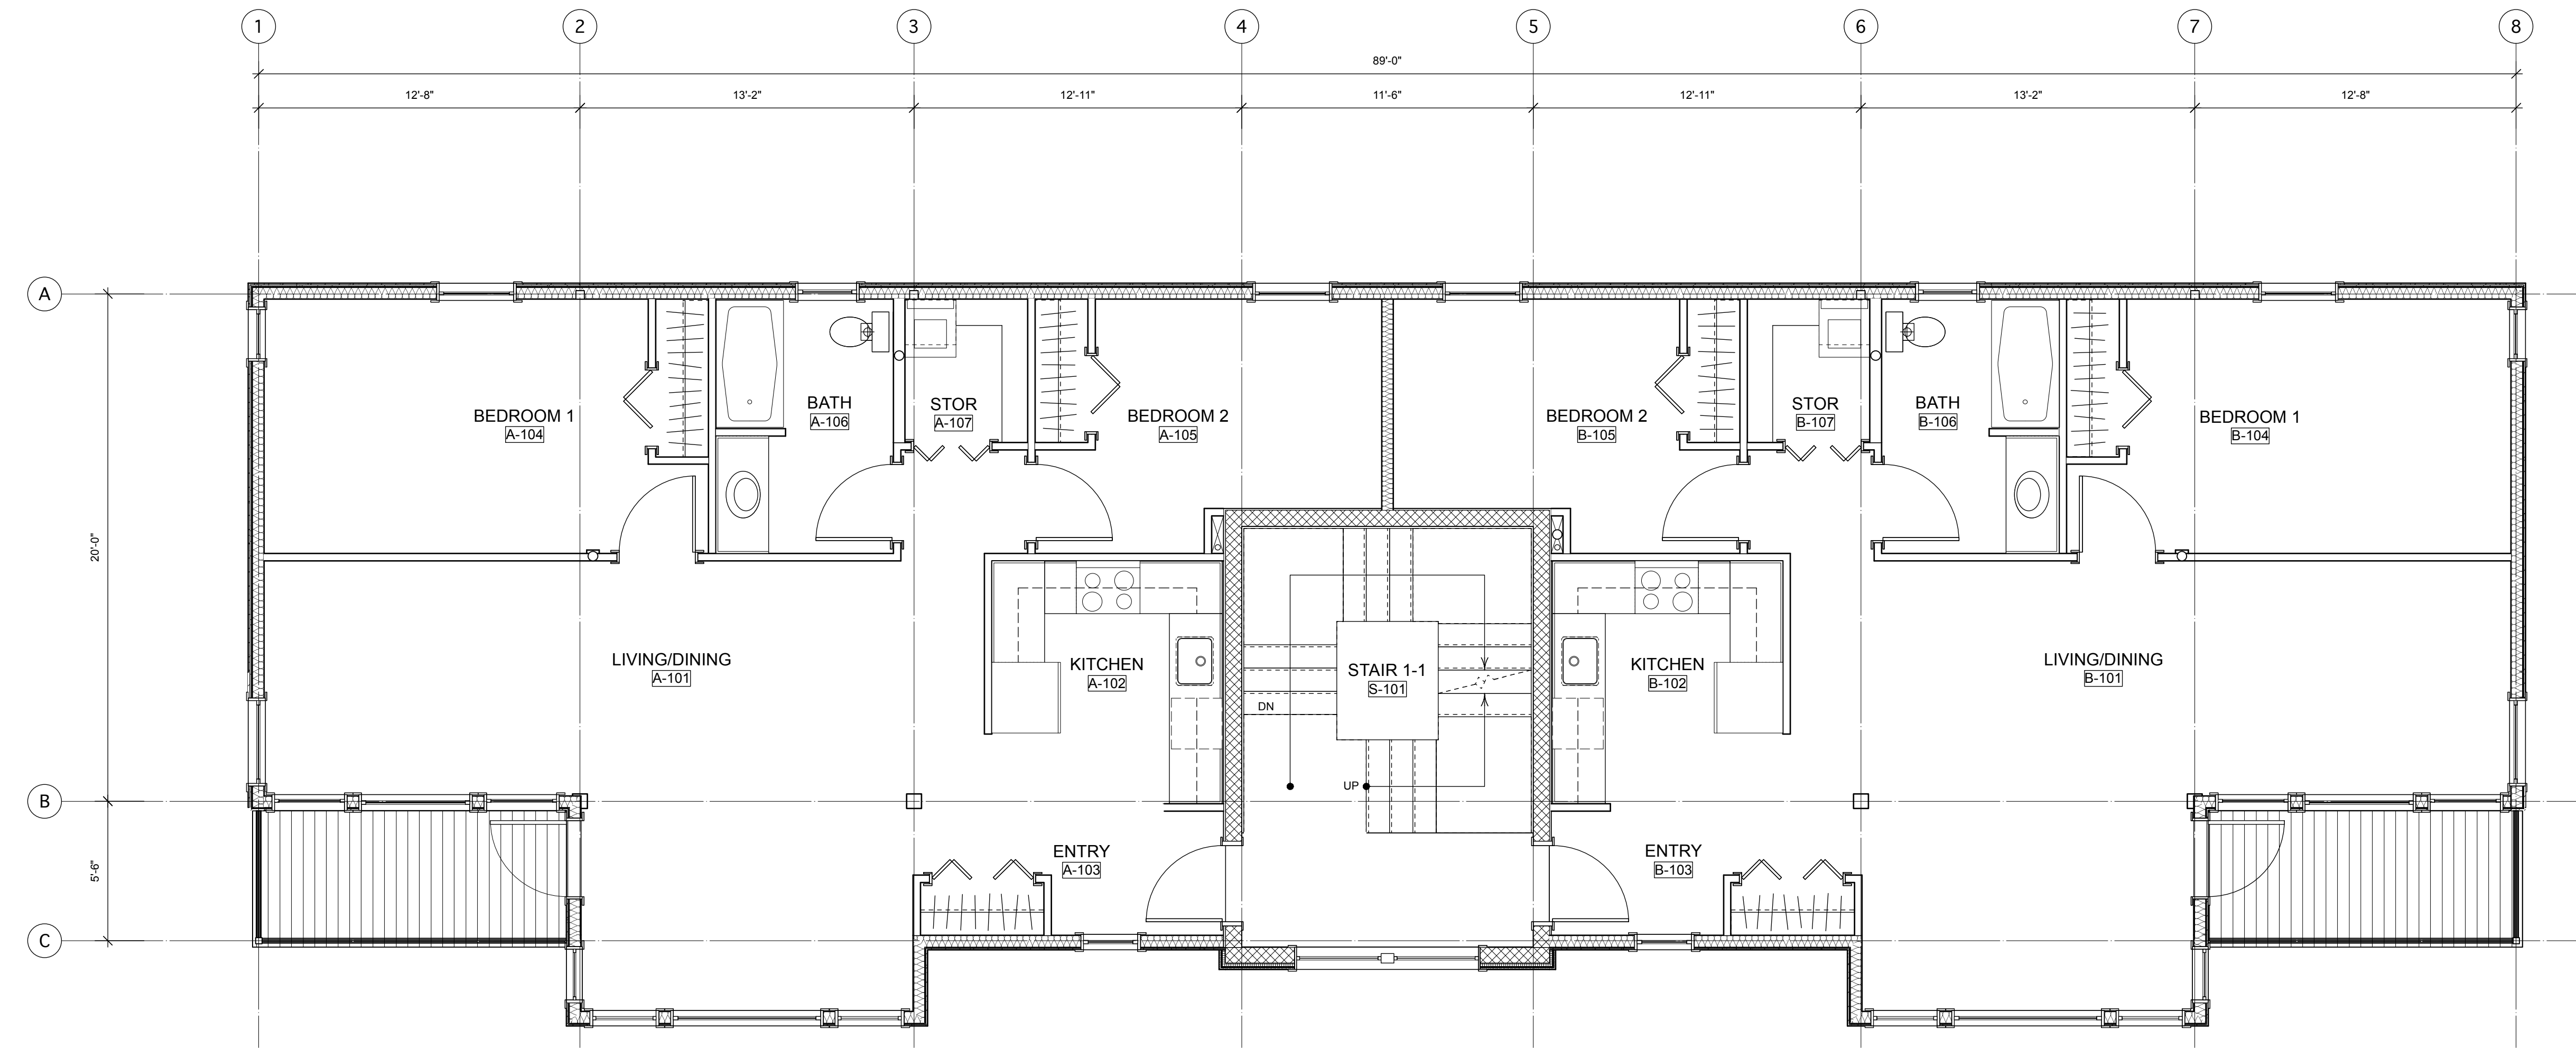

1 FIRST FLOOR PLAN
A-101 Scale: 1/4" = 1'-0"

1 2 3 4 5 6 7

FOR PLANNING BOARD REVIEW

HKTA / architects
482 Congress Street Suite 502
Portland, Maine 04101
phone: 207. 774. 6016
fax: 207. 774. 9128
email: hkta@maine.rr.com

Project Title		Residential Townhouse Project 133 York Street Portland, Maine		Design Firm		HKTA/architects 482 Congress Street Suite 502 Portland, Maine 04101		Date		00/00/00	
Drawing Title		Floor Plan-1		Design Manager		reh		Revision		2013005	
Scale		Sheet Scale		Drawn By		reh		Checked By		2013005	
Drawing No.		A-101		Reviewed By		reh		Submitted By		133 york.vwx	
No. Sheets		of		Submitted By		Project Manager		Project Date		00/00/00	
Revision Notes				No.				Date			
Zone				No.				Date			
Appr				No.				Date			

© HKTA / architects 2013