

1 2 3 4 5 6 7

A

B

C

D

E


A

B


C

D

E

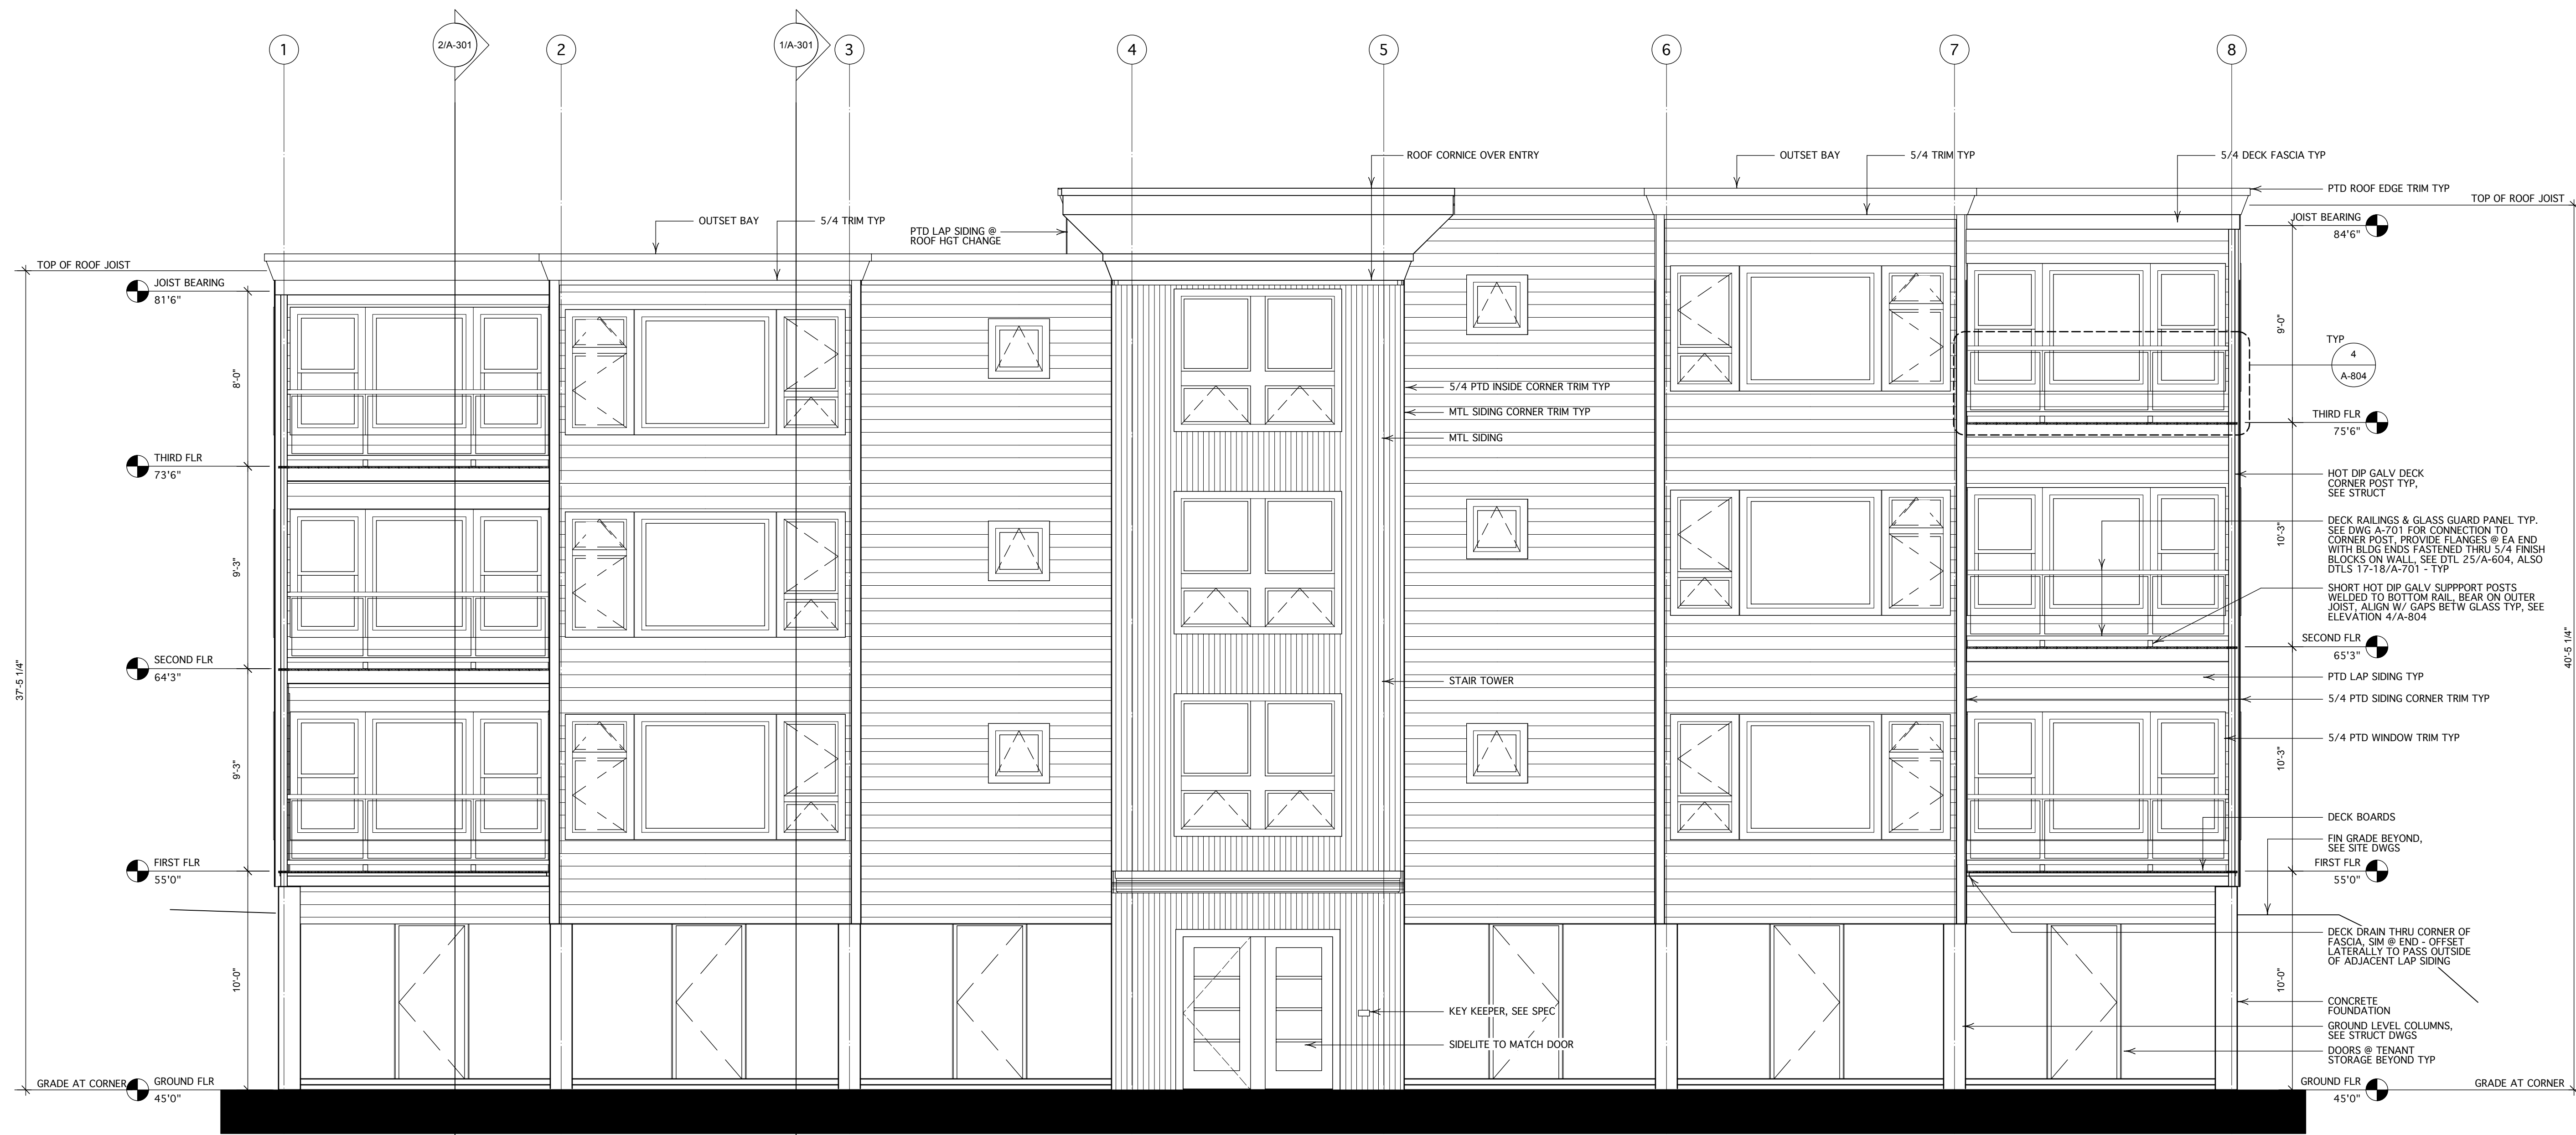

1 SOUTH ELEVATION
SCALE: 1/4"=1'-0"

 

NOT FOR CONSTRUCTION

HKTA / architects
482 Congress Street Suite 502
Portland, Maine 04101
phone: 207. 774. 6016
fax: 207. 774. 9128
email: hkta@maine.rr.com

Project Title Residential Housing Project 133 York Street Portland, Maine		Design Firm HKTA/architects 482 Congress Street Suite 502 Portland, Maine 04101		Contractor Pinkham & Greer Consulting Engineers 28 Vanah Avenue Portland, Maine 04103		Drawing Title Elevations-1 South	
Date	7/26/13	Revision		Project ID	2013005	Design Code	
Designed By	reh	Checked By		Submitted By		Project Manager	reh
Scale	Sheet Scale						
Drawing No.	A-201						
Sheet No.	of 30						
Issue Note							
Date							
No.							
Date							
Zone							
Appr							