

P@RT & GITY ARCHITECTURE
 65 NEWBURY STREET
 PORTLAND, ME 04101
 207.761.9000
 fax: 207.761.2010
 info@portcityarch.com

© COPYRIGHT
 Reuse or reproduction
 of the contents of this
 document without written
 permission of P@RT & GITY
 ARCHITECTURE, PA

GULFORD COURT







157 York Street
 PORTLAND, ME

JOB: 03126

ISSUE DATE	PRELIM
DD	-
BID	09.17.03
C.D.'s	01.05.04
REVISION	02.25.04
PRINT	06.18.04
DRAWN BY	MAC
CHECK BY	ACH

FIRST FLOOR PLAN

A-2

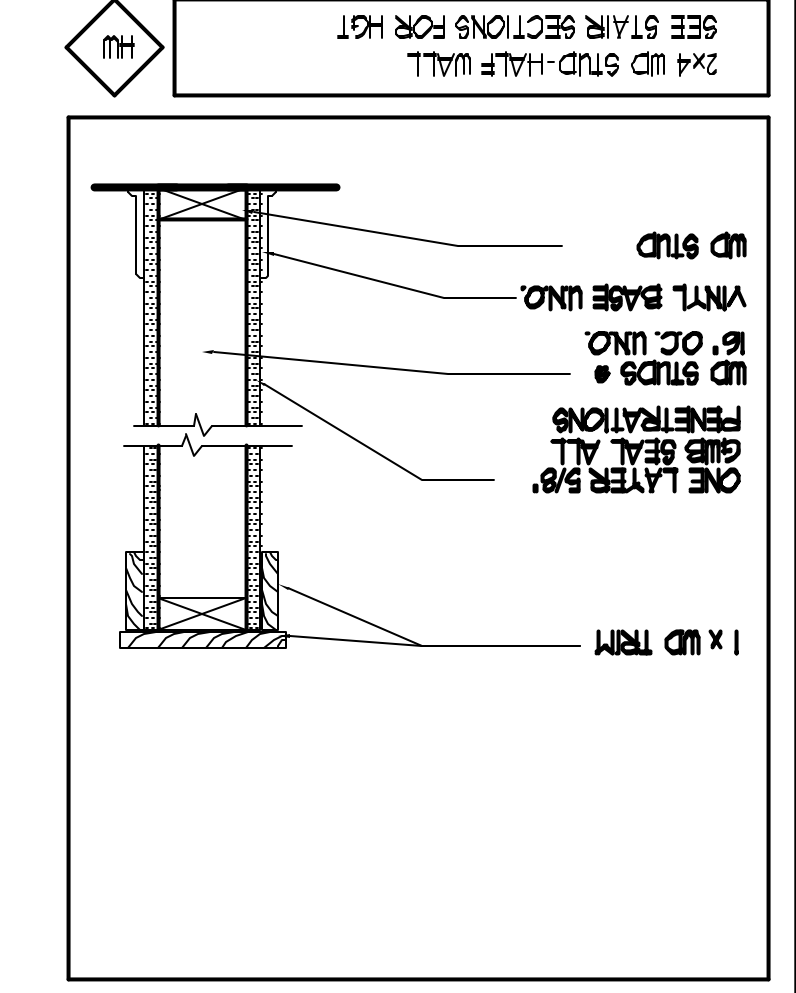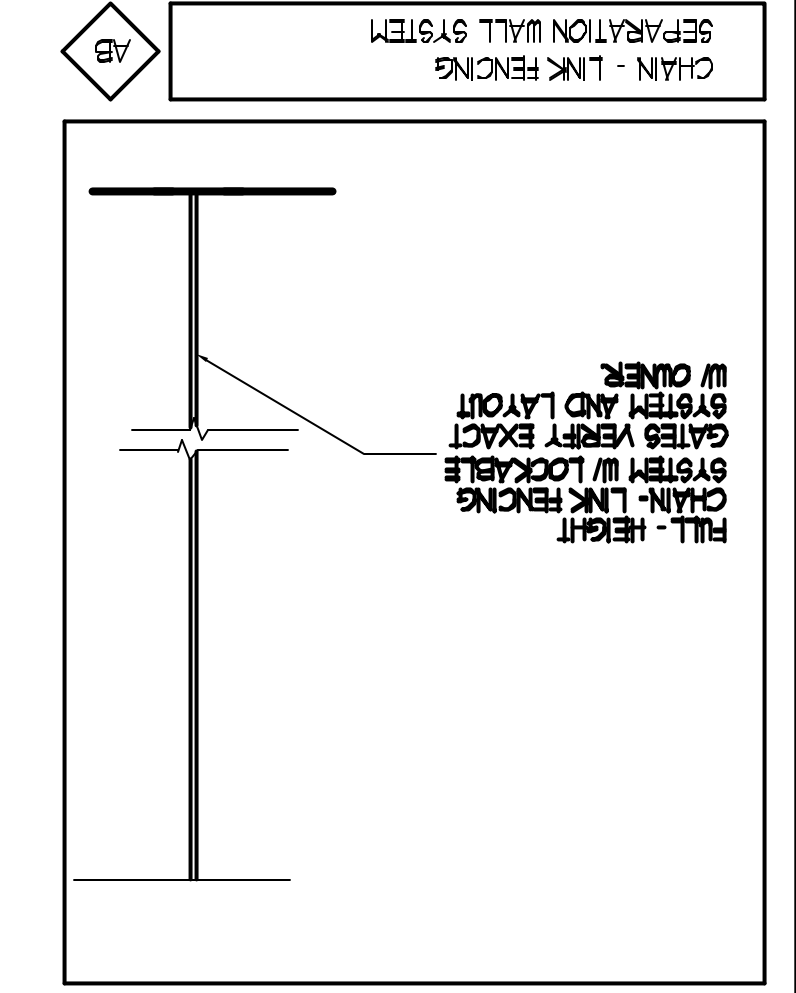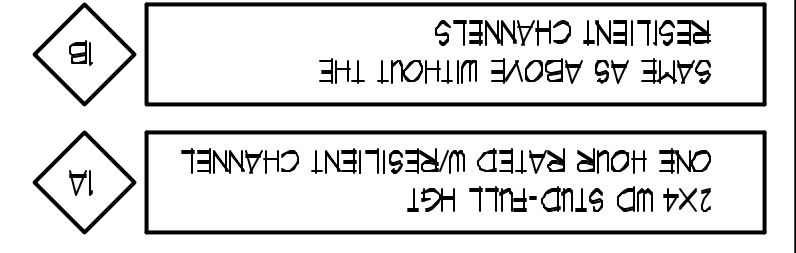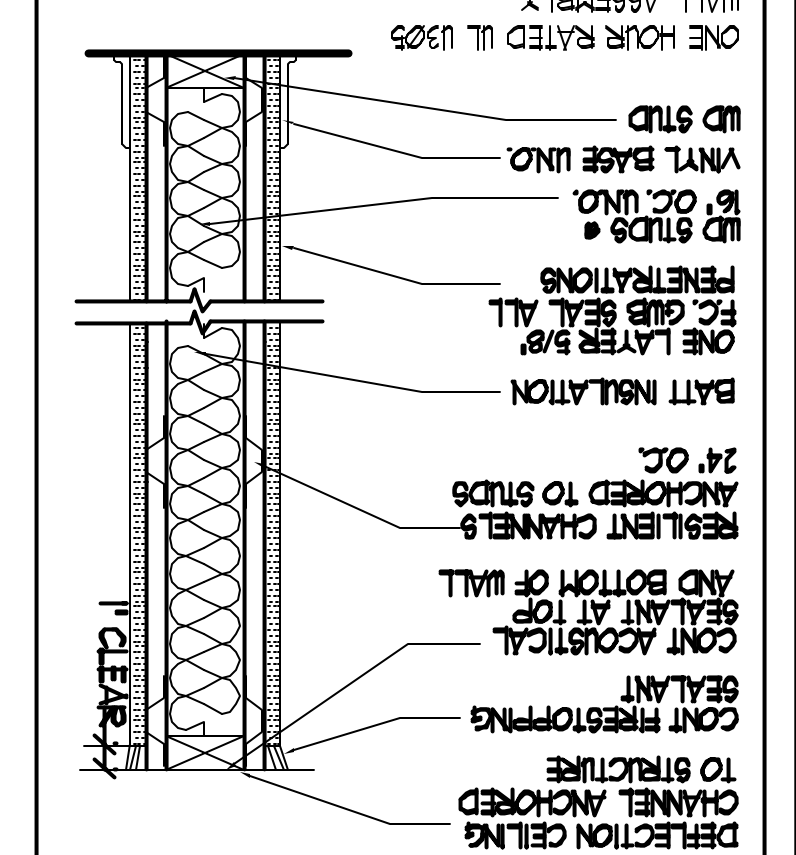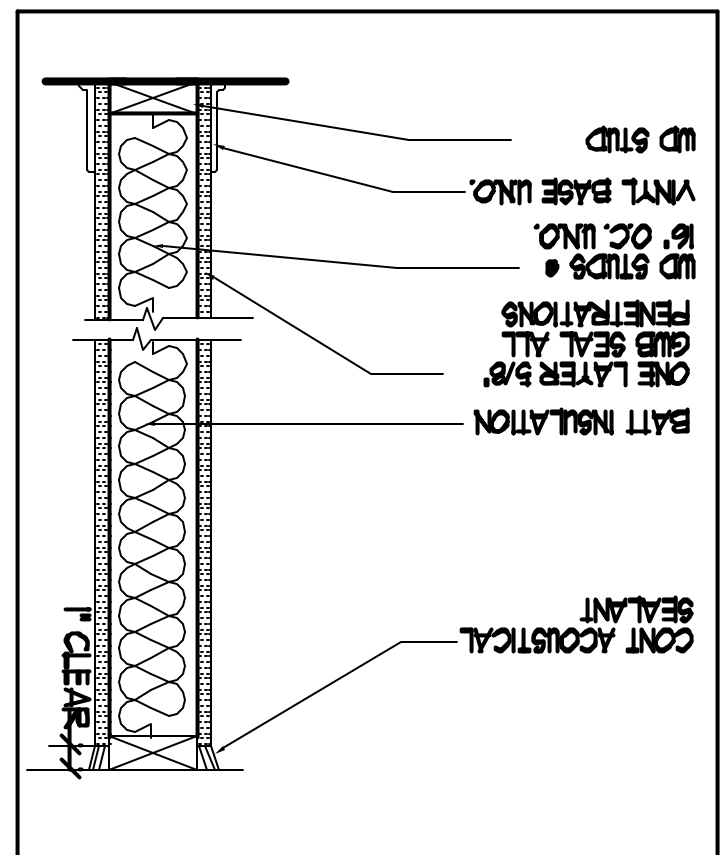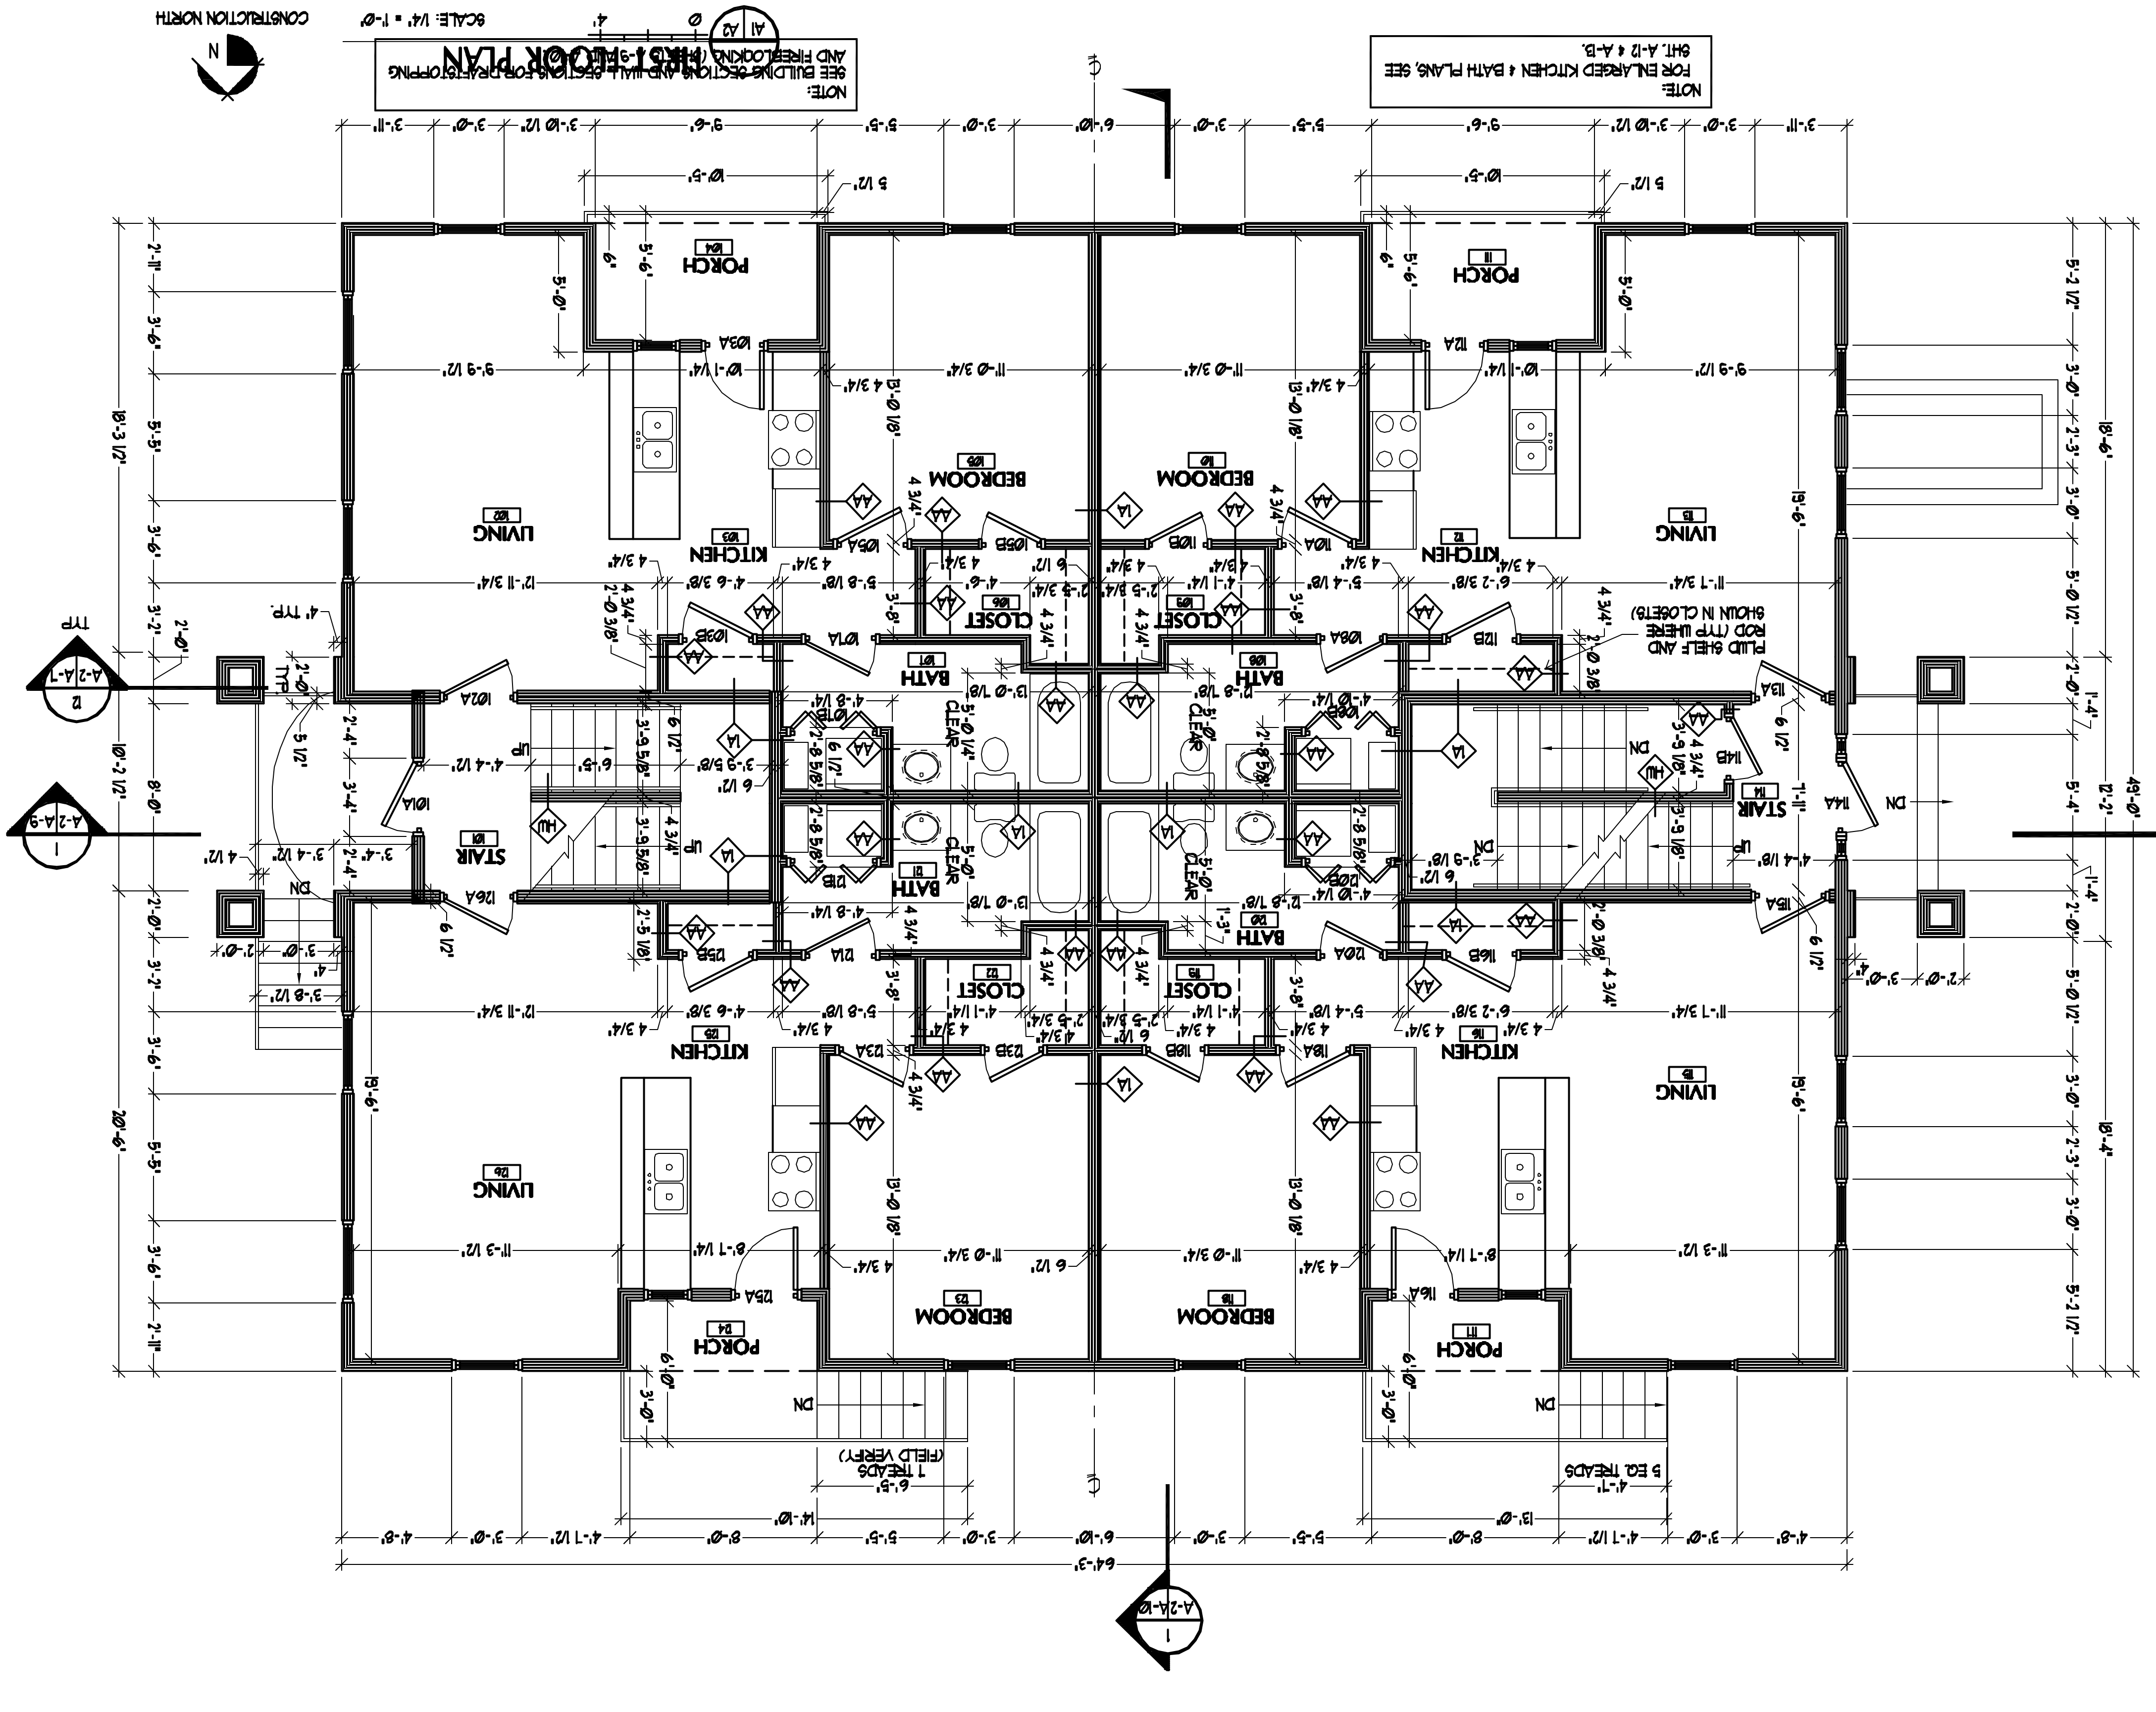

AA 2x4 UP STUD-FULL HGT ACOUSTICAL WALL


BA 2x4 UP STUD-FULL HGT ONE HOUR RATED W/RESILIENT CHANNEL

BB CHAIN-LINK FENCING SEPARATION WALL SYSTEM

CB 2x4 UP STUD-HALF WALL SEE STAIR SECTIONS FOR HGT

NOTE:
 FOR ENLARGED KITCHEN & BATH PLANS, SEE
 SHIT. A-12 & A-13.

NOTE:
 SEE BUILDING SECTION AND WALL SECTIONS FOR REAR STAIRS
 AND FIRELOOKING (SHOW IN CLOSETS)

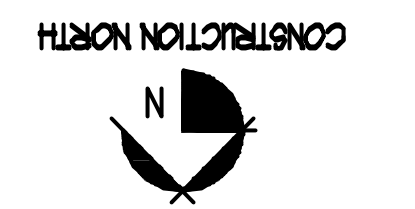

SCALE: 1/4" = 1'-0"