


**SECOND FLOOR PLAN**  
**A-3**

ISSUE DATE	PRELIM	-
DP	-	-
BID	091703	-
CD's	010504	-
REVISION	082504	-
PRINT	061804	-
DRAWN BY	MAC	-
CHECK BY	ACH	-


JOB: 03126

**GUILFORD COURT**  
157 York Street  
Portland, ME

**PORT & GILLY ARCHITECTURE**  
65 NEWBURY STREET  
PORTLAND, ME 04101  
207.761.9000  
fax: 207.761.2010  
info@portcityyorch.com

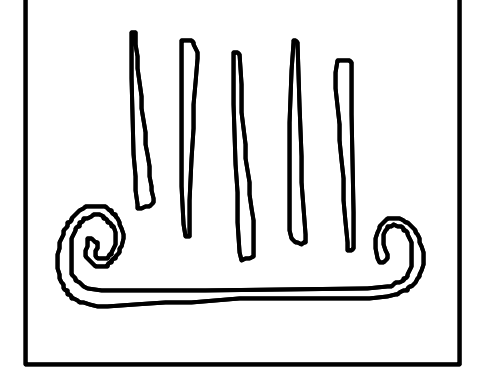

© COPYRIGHT  
Reuse or reproduction of the contents of this document is not permitted without written permission of PORT CITY ARCHITECTURE PA

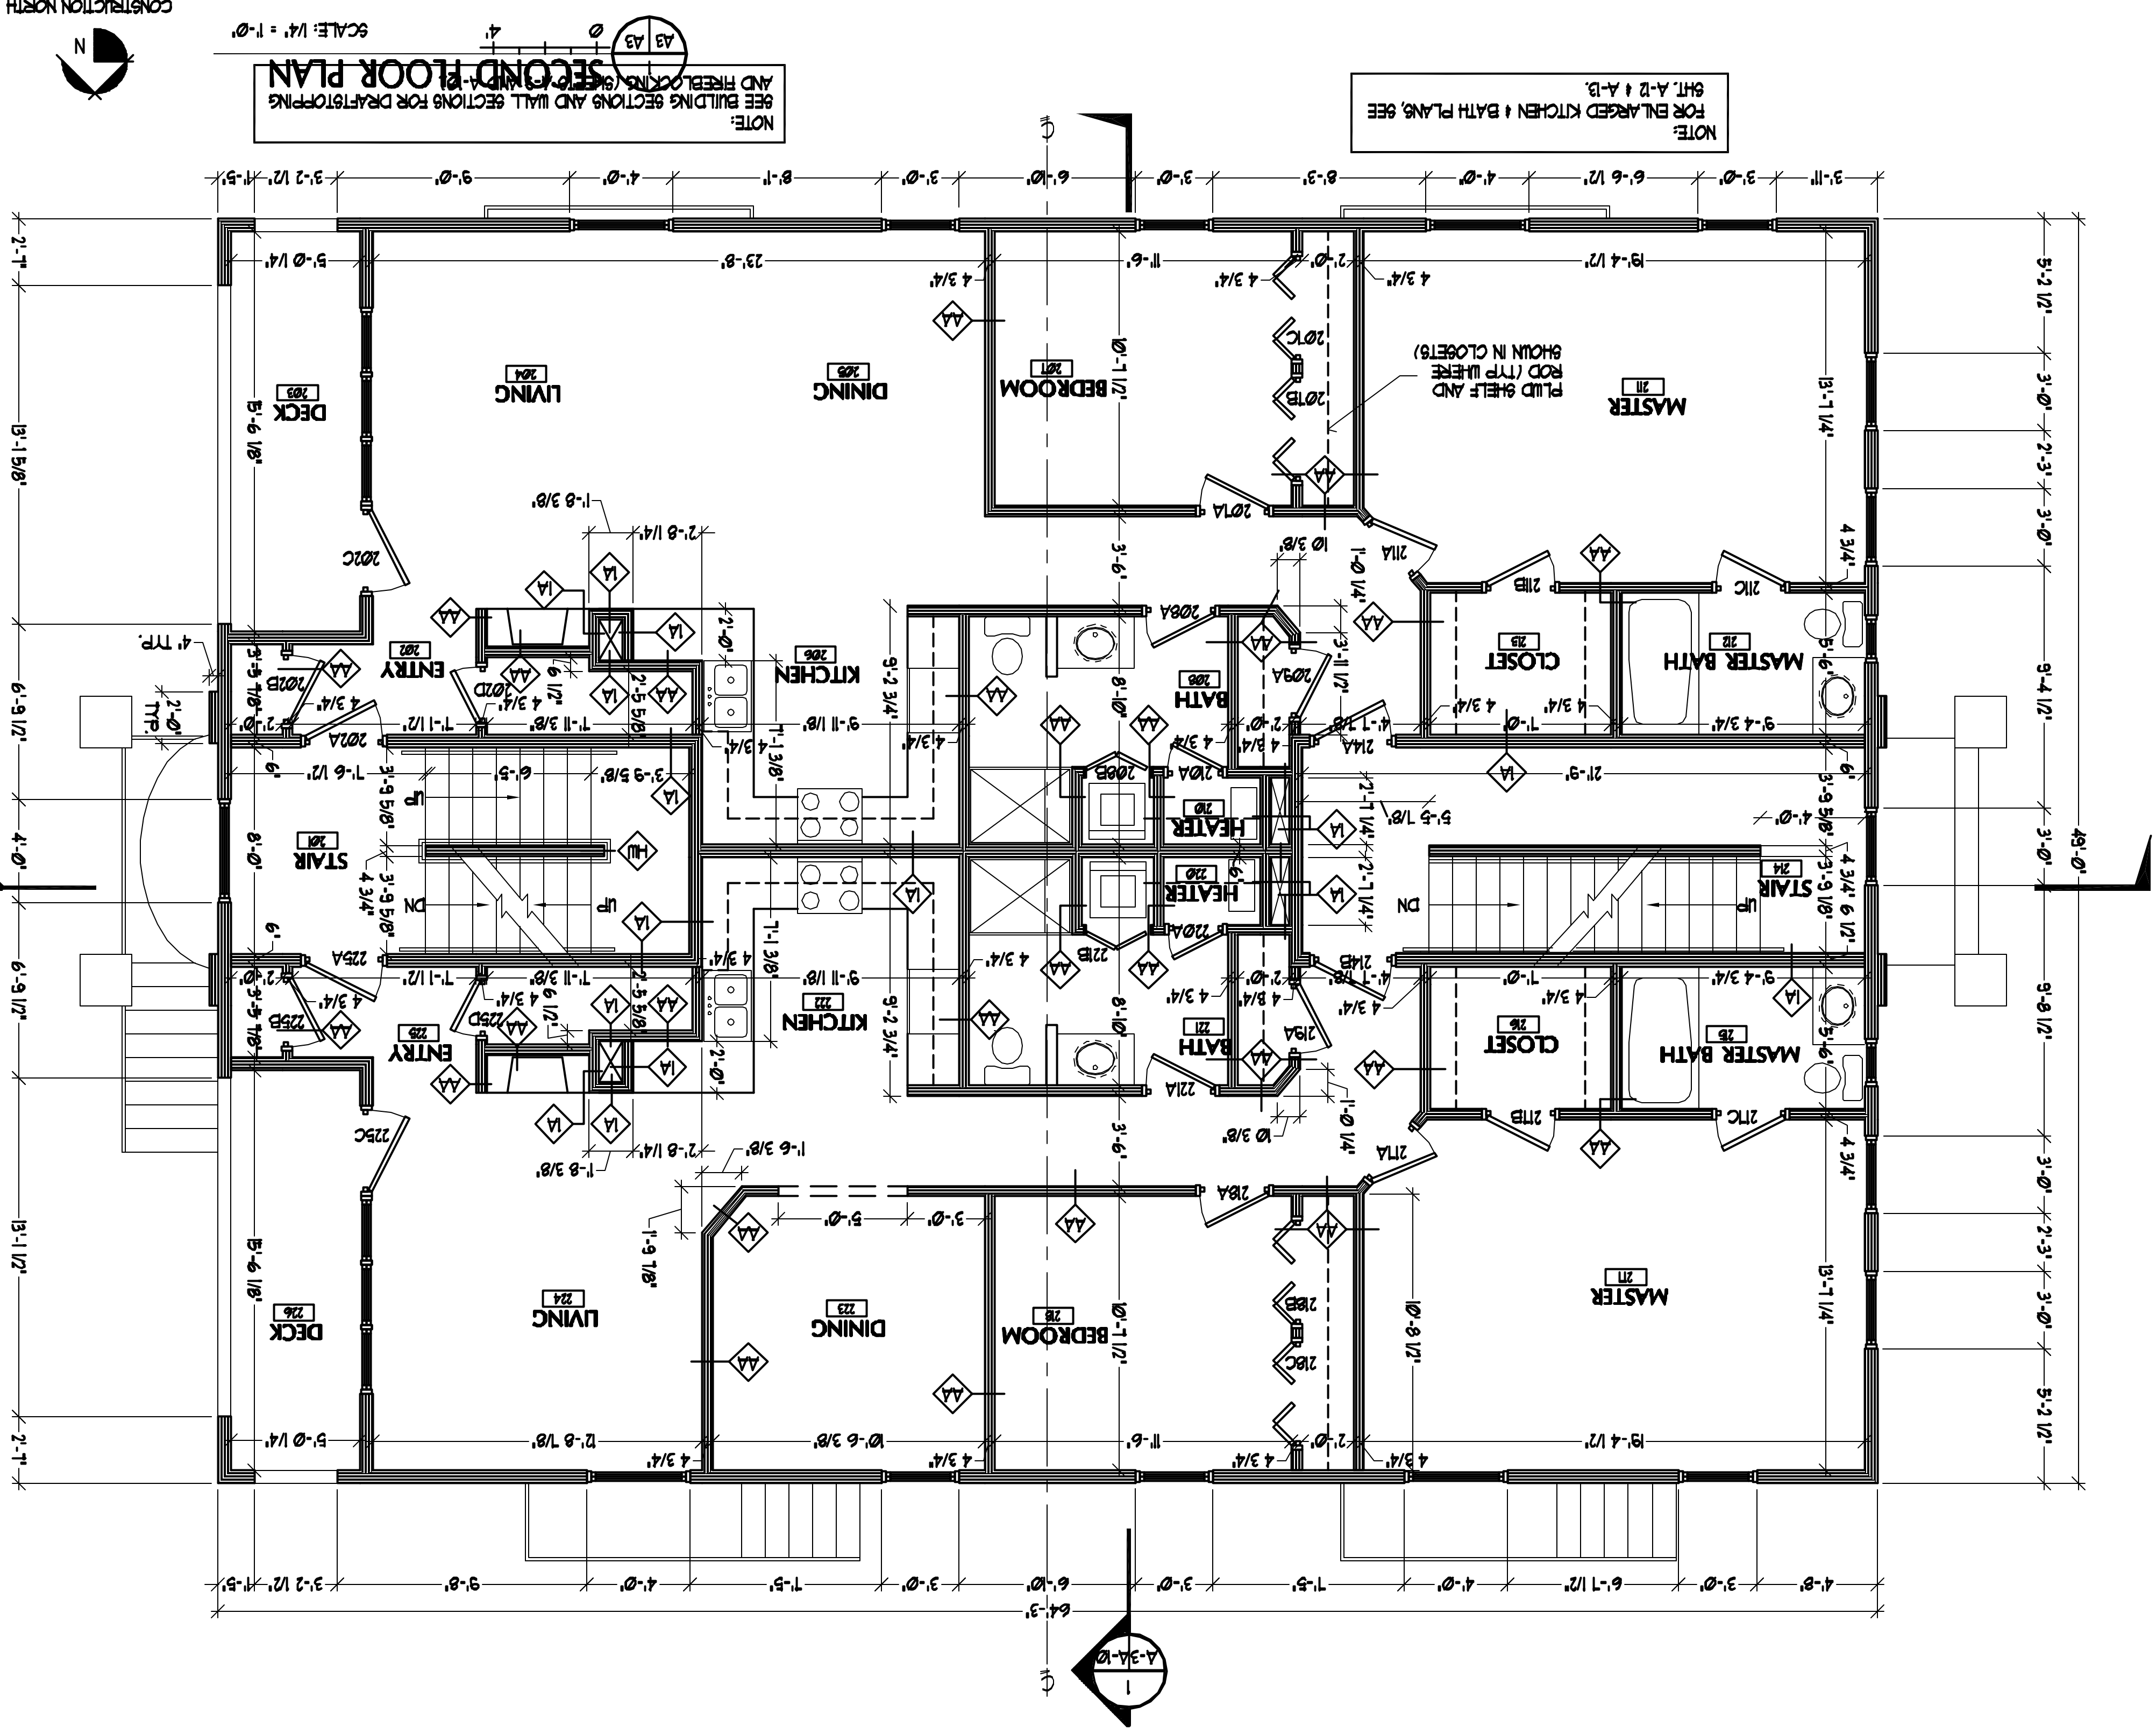

NOTE:  
SEE BUILDING SECTIONS AND WALL SECTIONS FOR DRAFTING  
AND FIRELOADING (SEE SECTION A-A, B-B, C-C)

NOTE:  
FOR ENLARGED KITCHEN + BATH PLANS, SEE  
SHT. A-12 + A-13.

