

**PORT CITY ARCHITECTURE**

65 NEWBURY STREET  
 PORTLAND, ME 04101  
 207.761.9000  
 fax: 207.761.2010  
 info@portcityarch.com

© COPYRIGHT

Reuse or reproduction of the contents of this document is not permitted without written permission of PORT CITY ARCHITECTURE, P.A.

**GUILFORD COURT**  
 157 York Street  
 PORTLAND, ME



JOB: 03126

ISSUE DATE	
PRELIM	-
DD	-
BID	09.17.03
C.D.'s	01.05.04
REVISION	08.25.04
PRINT	06.18.04

DRAWN BY MAC  
 CHECK BY ACH

**BUILDING SECTIONS**

**A-9**

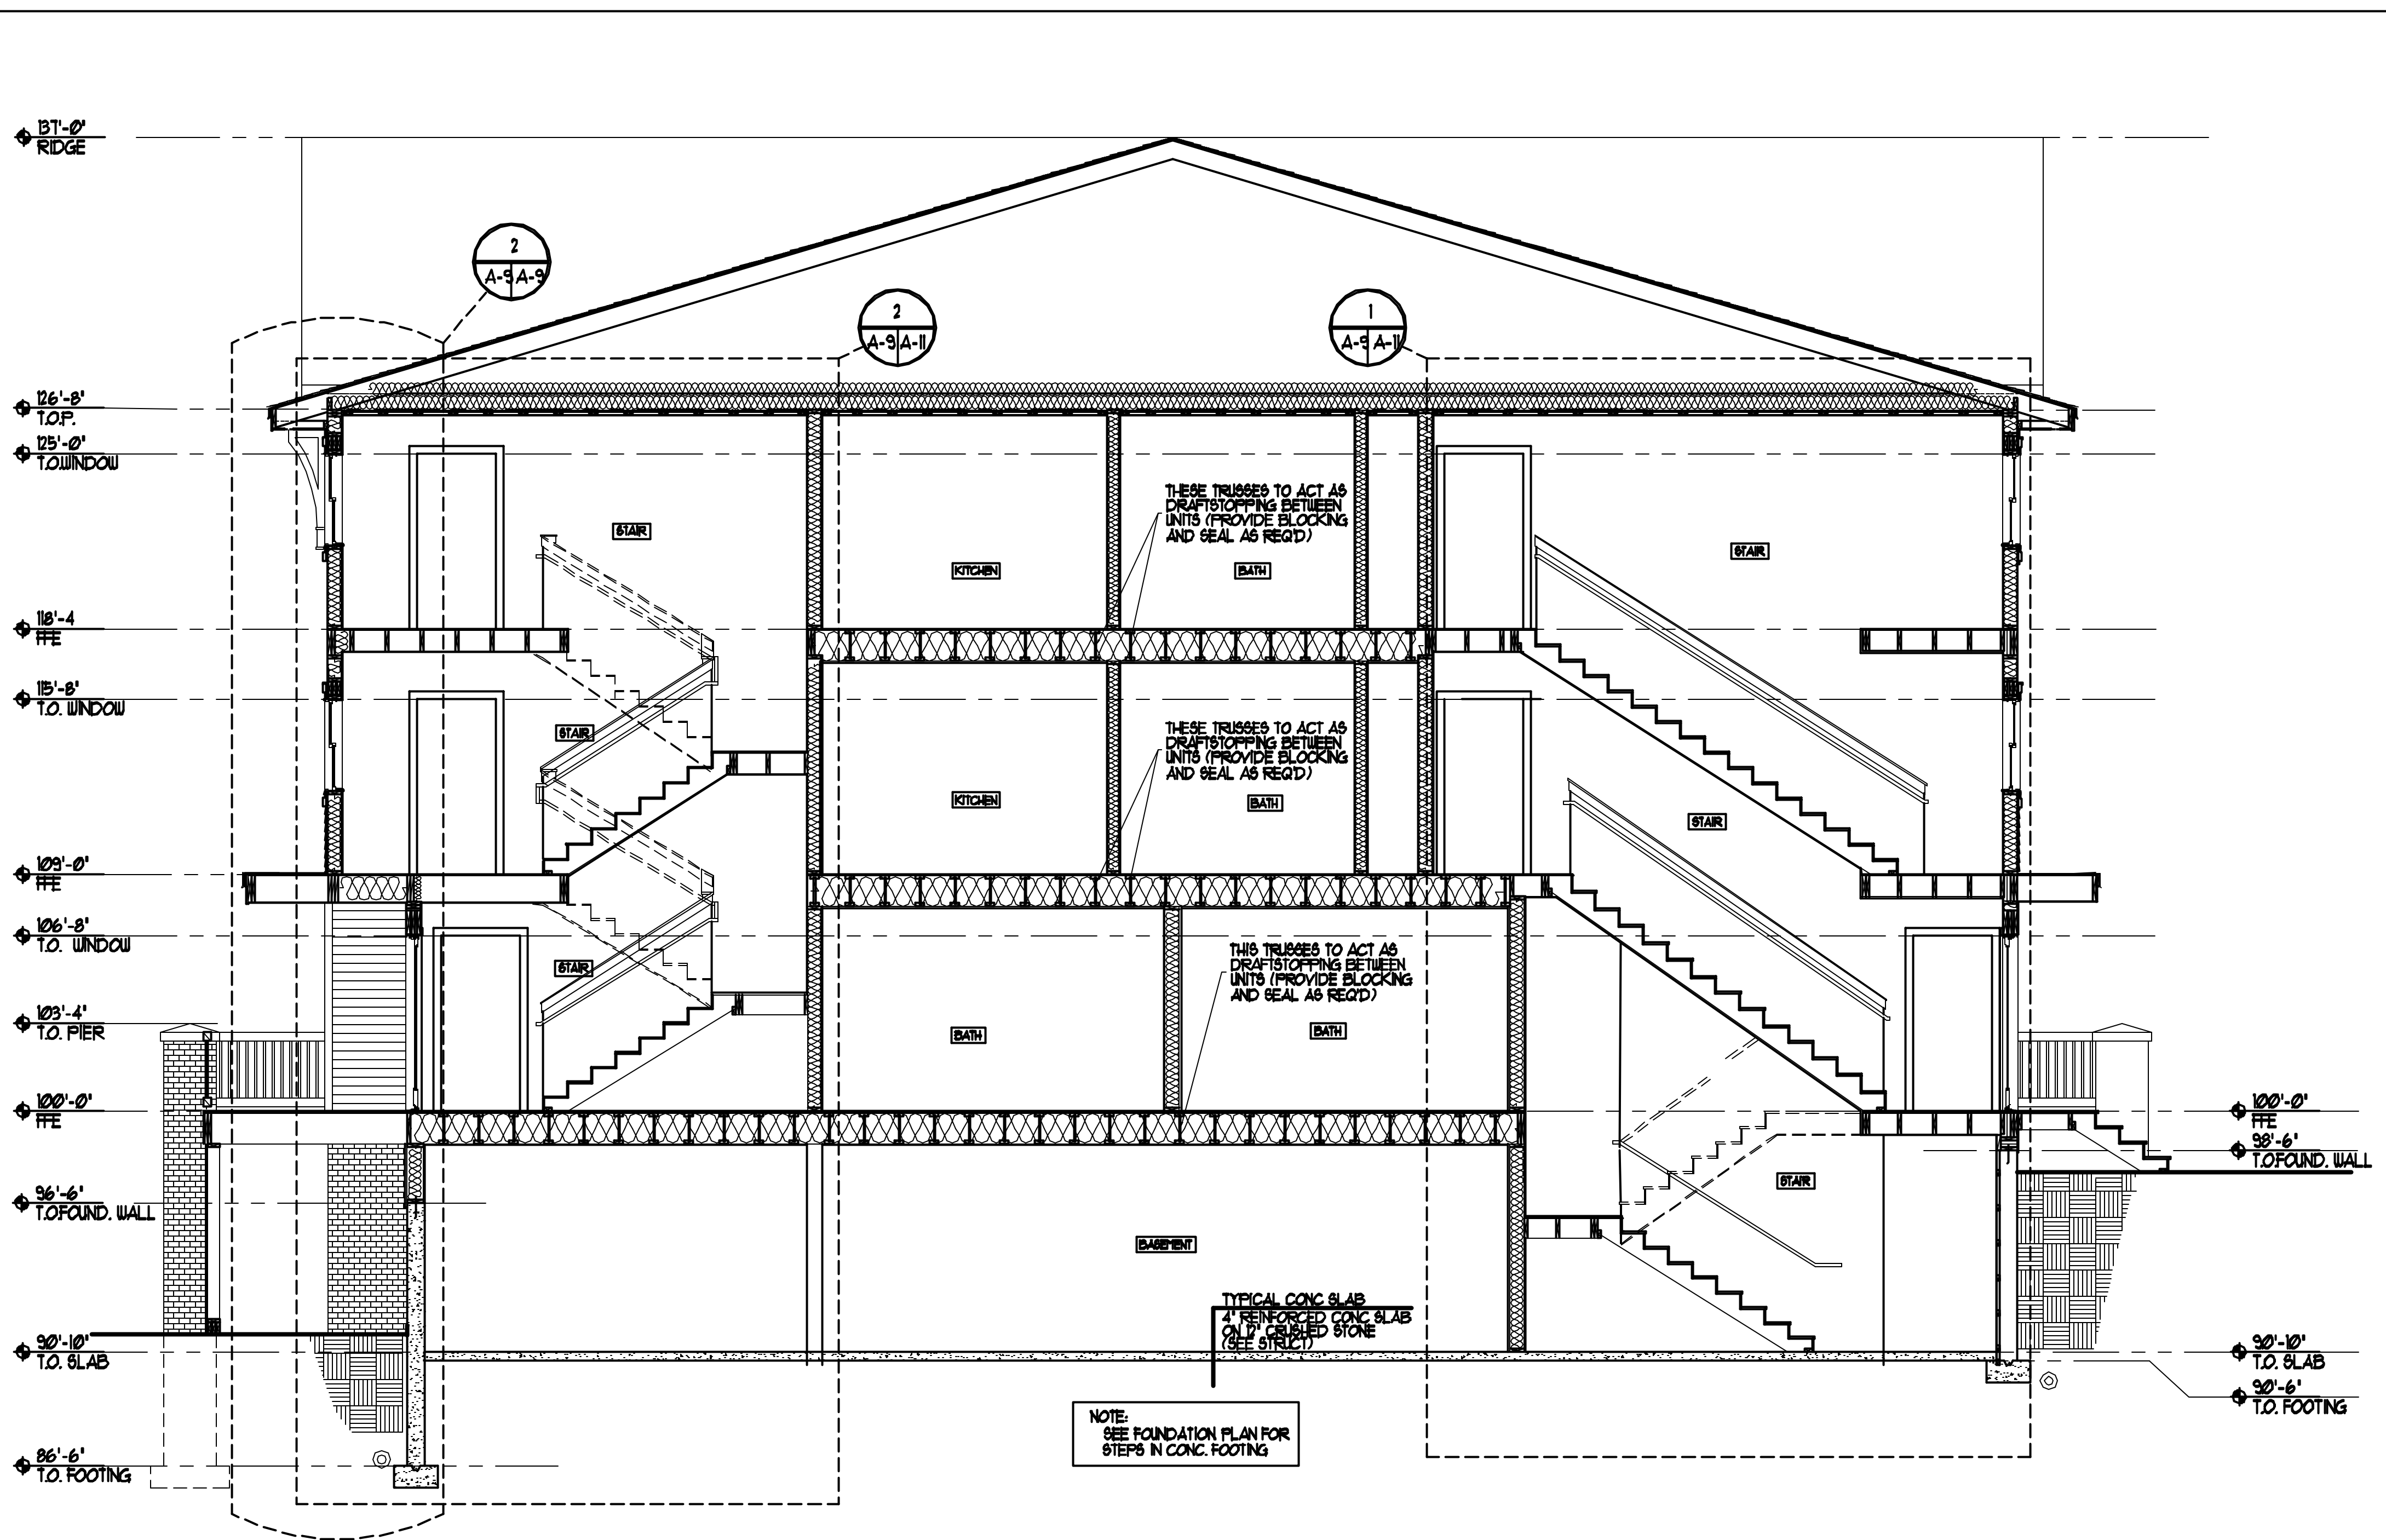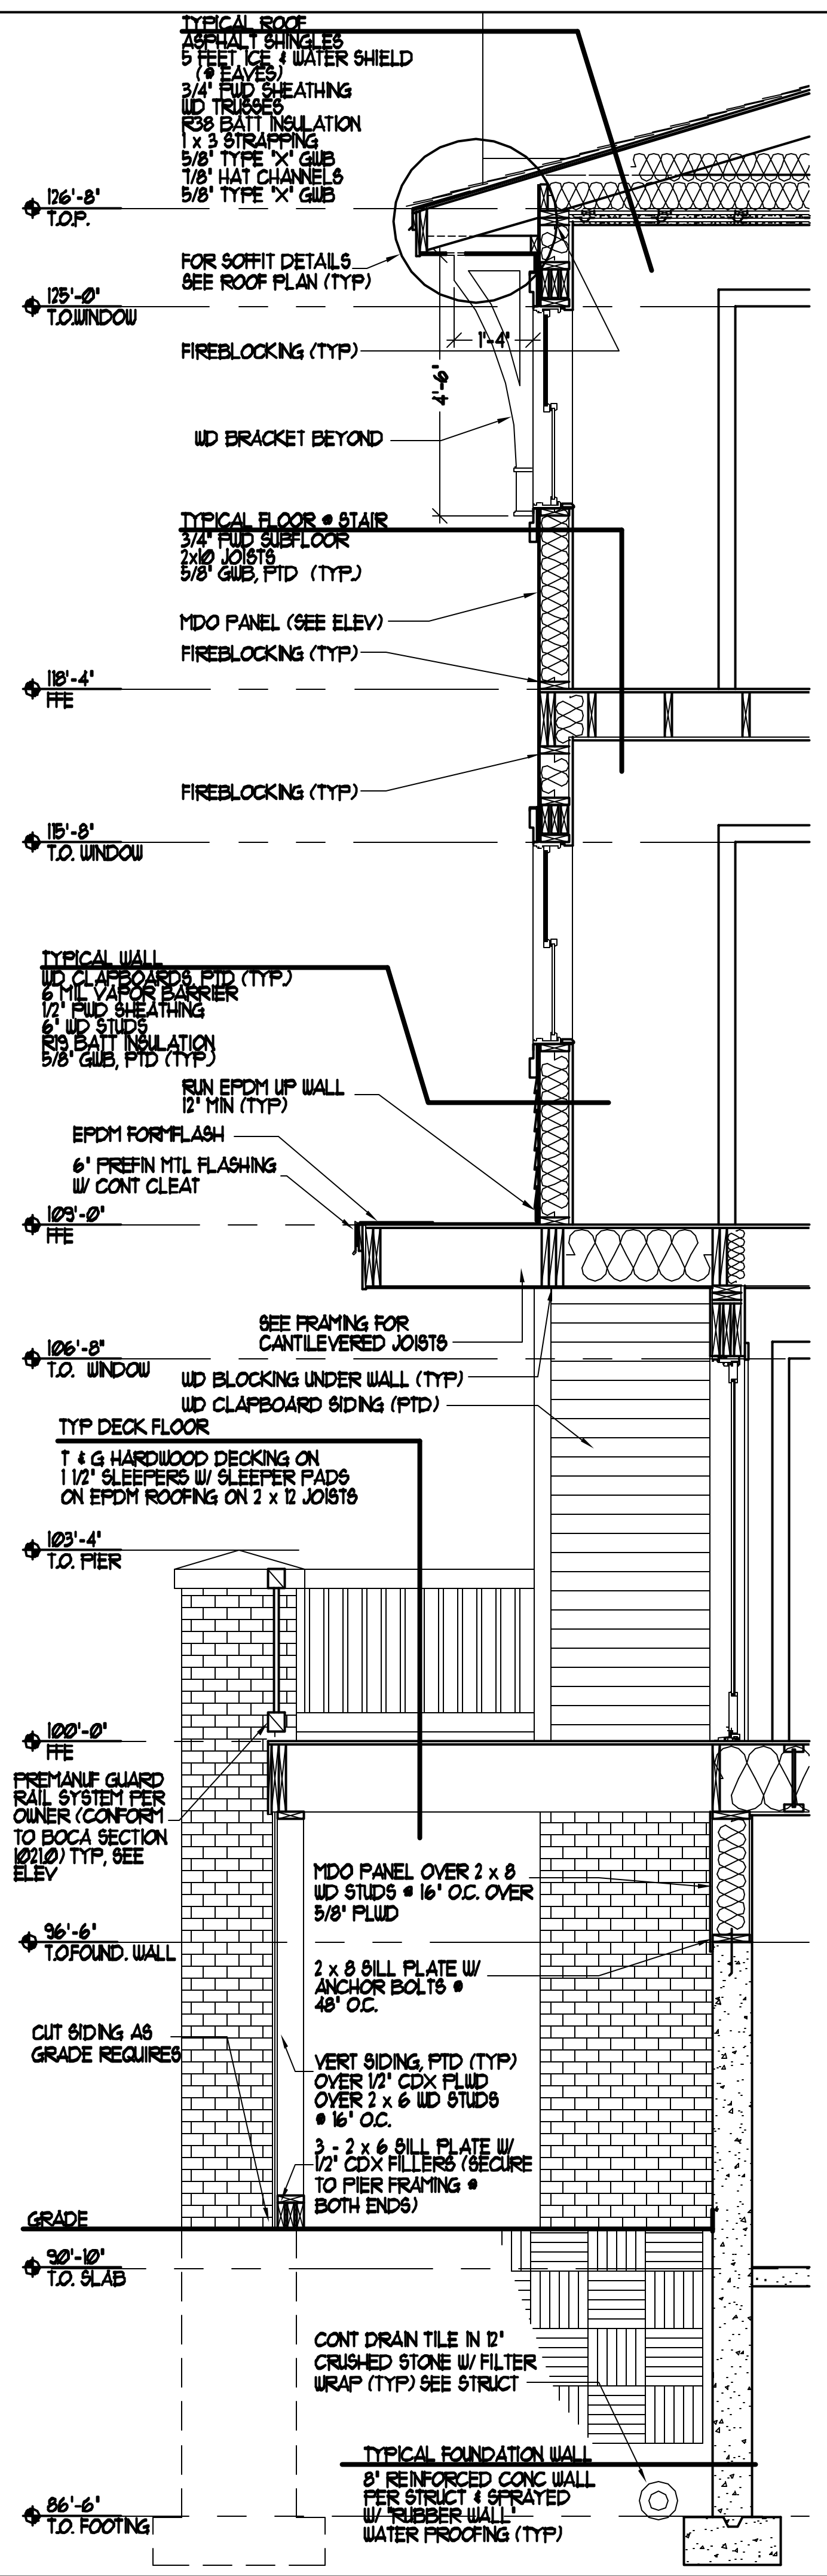

**BUILDING SECTION**  
 SCALE: 1/4"=1'-0"

**WALL SECTION**  
 SCALE: 1/2"=1'-0"