



1 FRONT ELEVATION
Scale: 1/4" = 1'-0"



2 SIDE ELEVATION
Scale: 1/4" = 1'-0"

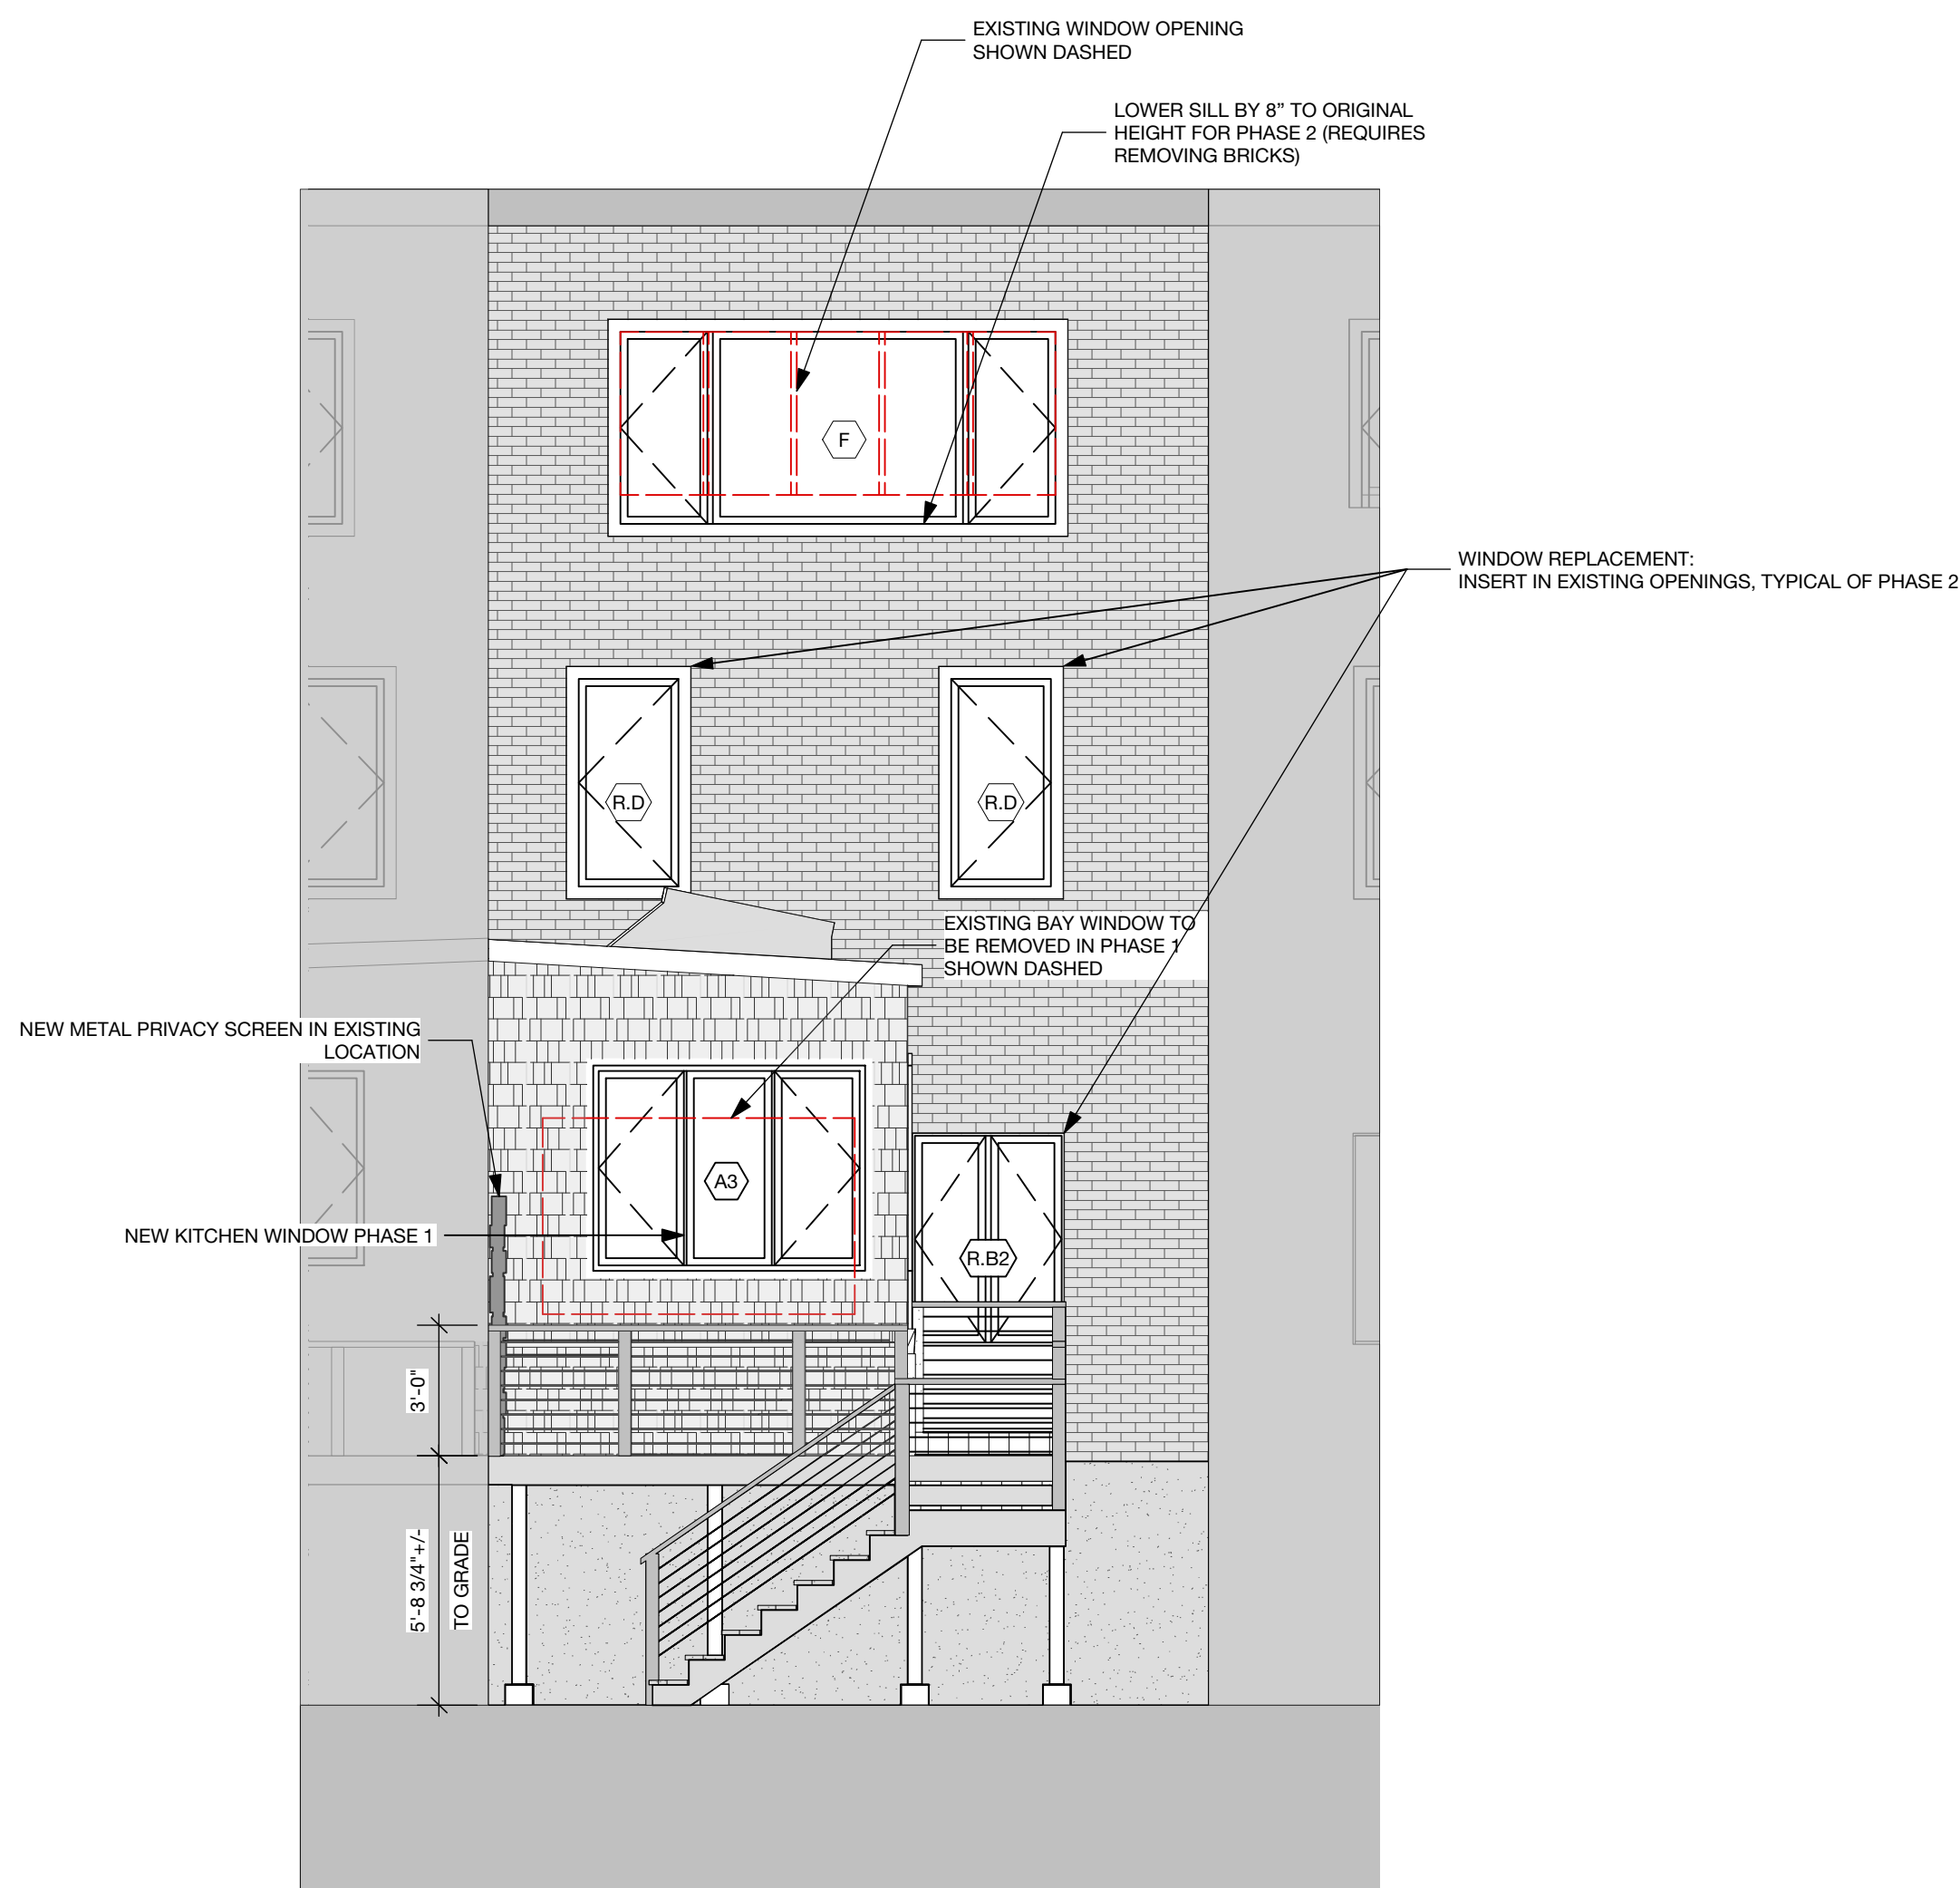

3 REAR ELEVATION
Scale: 1/4" = 1'-0"

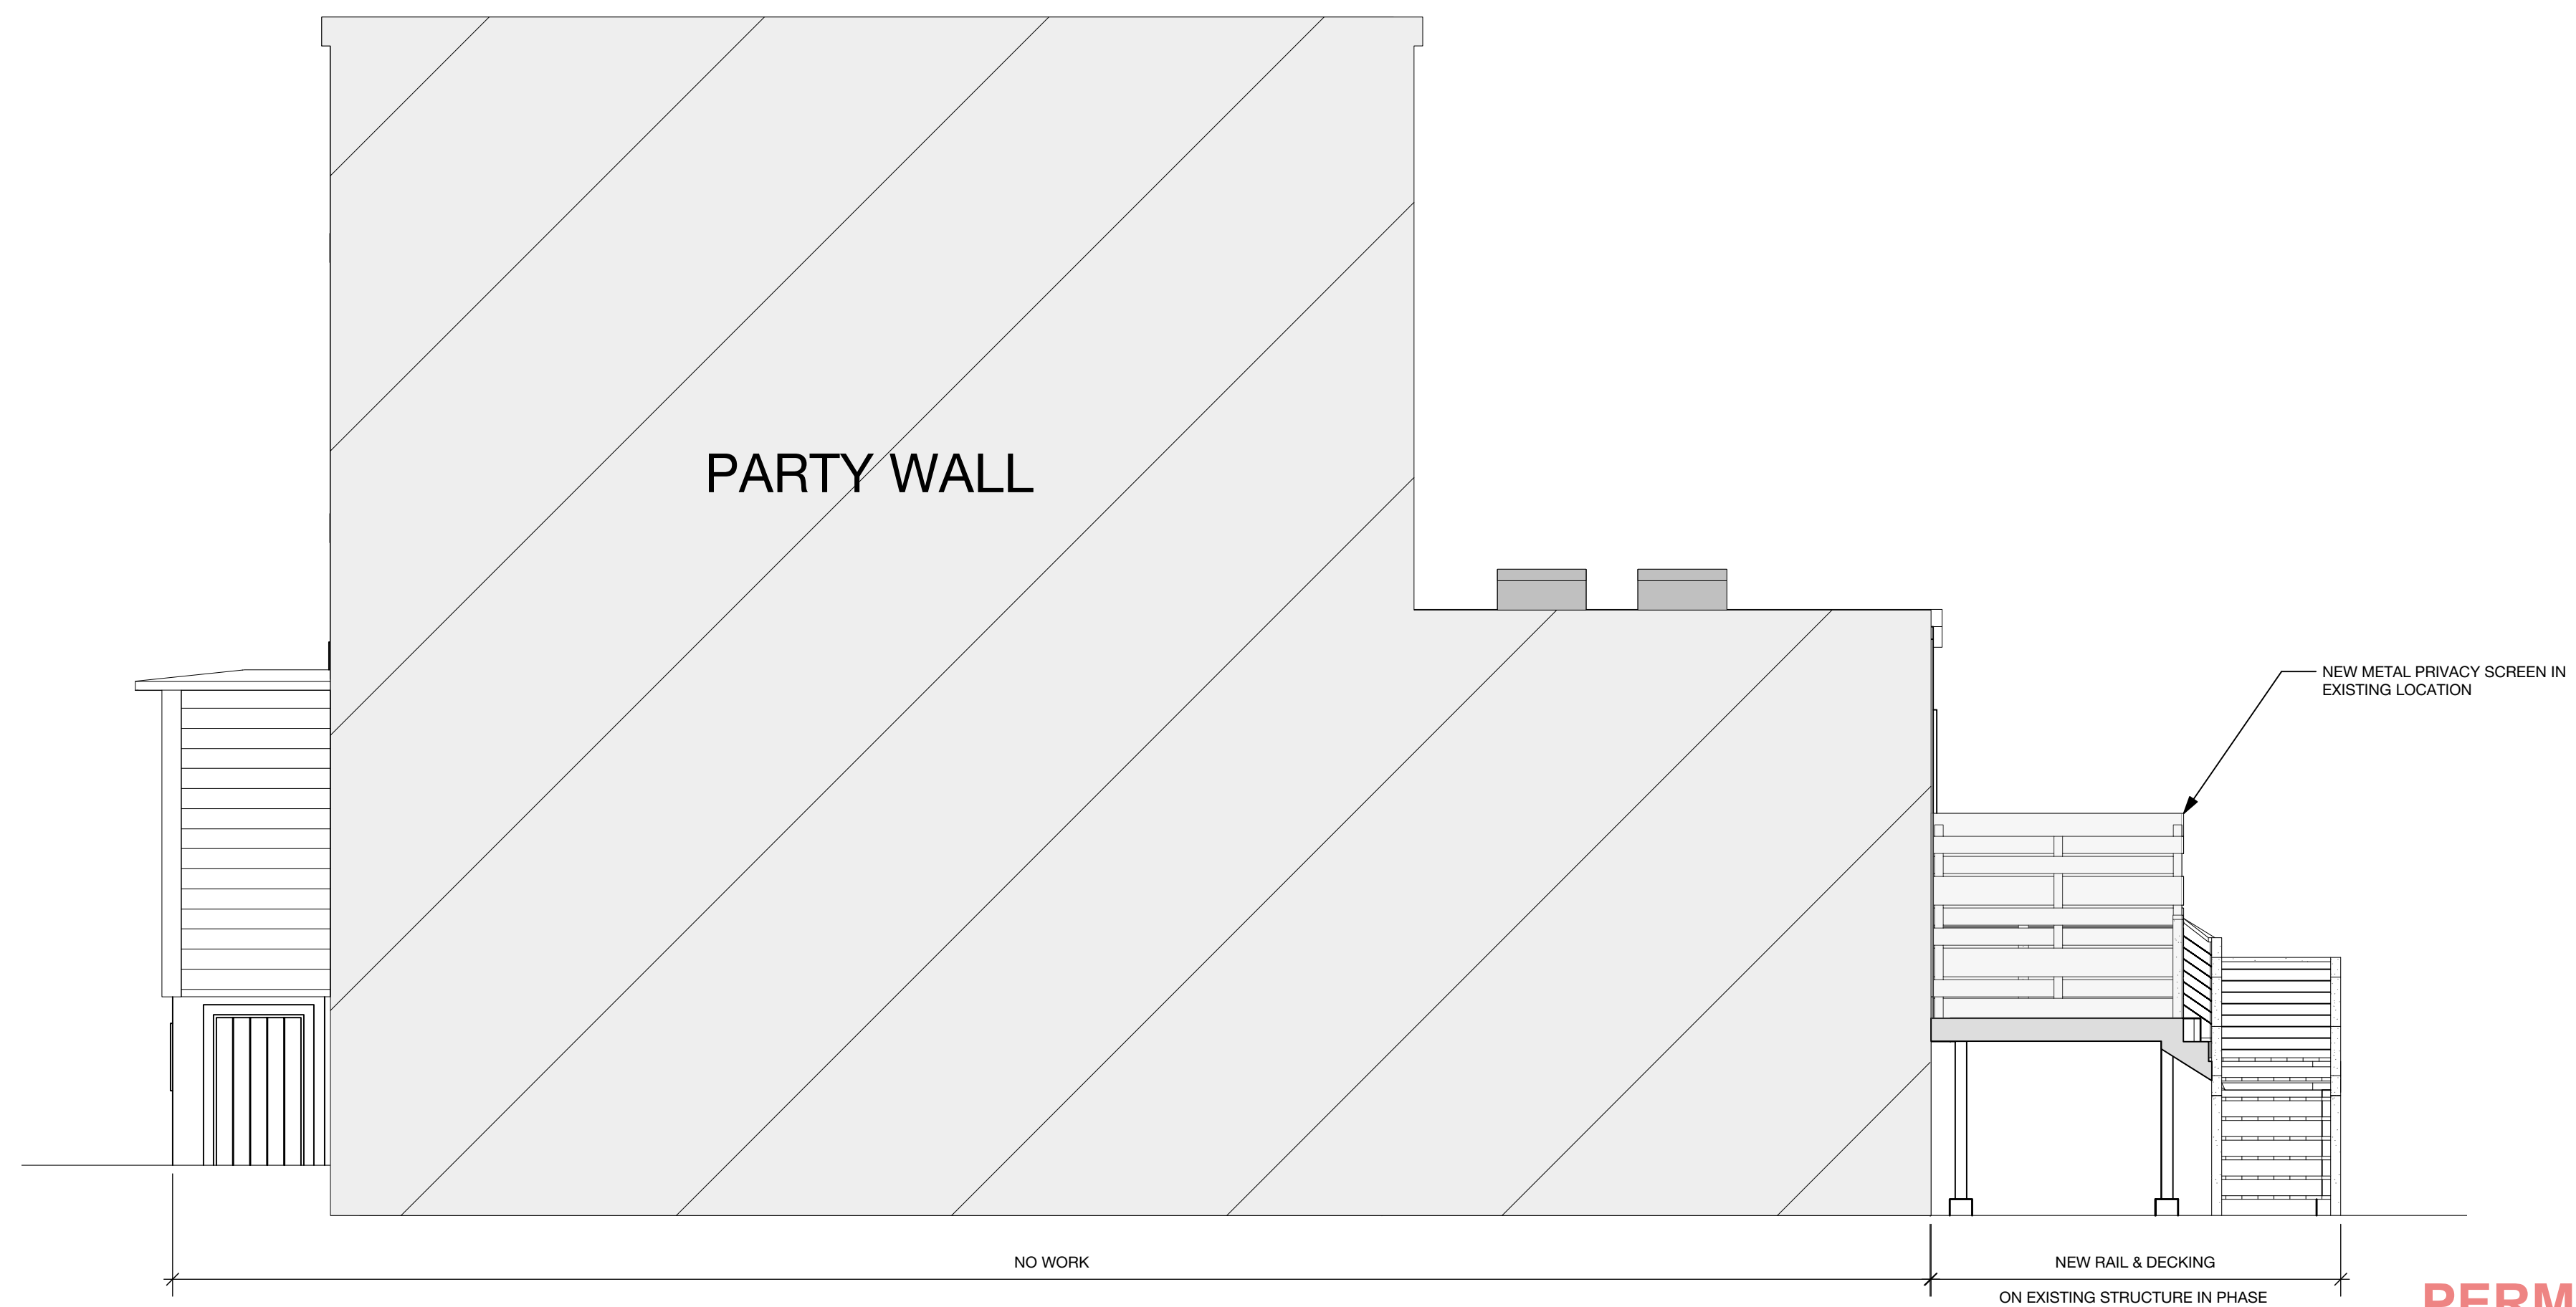

4 SIDE ELEVATION
Scale: 1/4" = 1'-0"

PERMIT SET

 RESIDENTIAL DESIGN STUDIO	 CAROL A. MORRISSETTE No. 3769 STATE OF MAINE	Design Firm RESIDENTIAL DESIGN STUDIO, LLC Carol A. Morrisette 21 Cheatez Street, Suite 506 Portland, Maine 04101 T 207.699.4184 C 207.671.7965	Project Title DUNDON/CRAWFORD 5 STRATTON PLACE PORTLAND, MAINE	Sheet Status PERMIT SET	Project Number 16.30	Date 21 JULY 2016
		Revisions 1 . 2 . 3 .	Sheet Title ELEVATIONS	Drawn By AC/CAM	Sheet Scale 1/4" = 1'-0"	CAD File Number DundonA1