


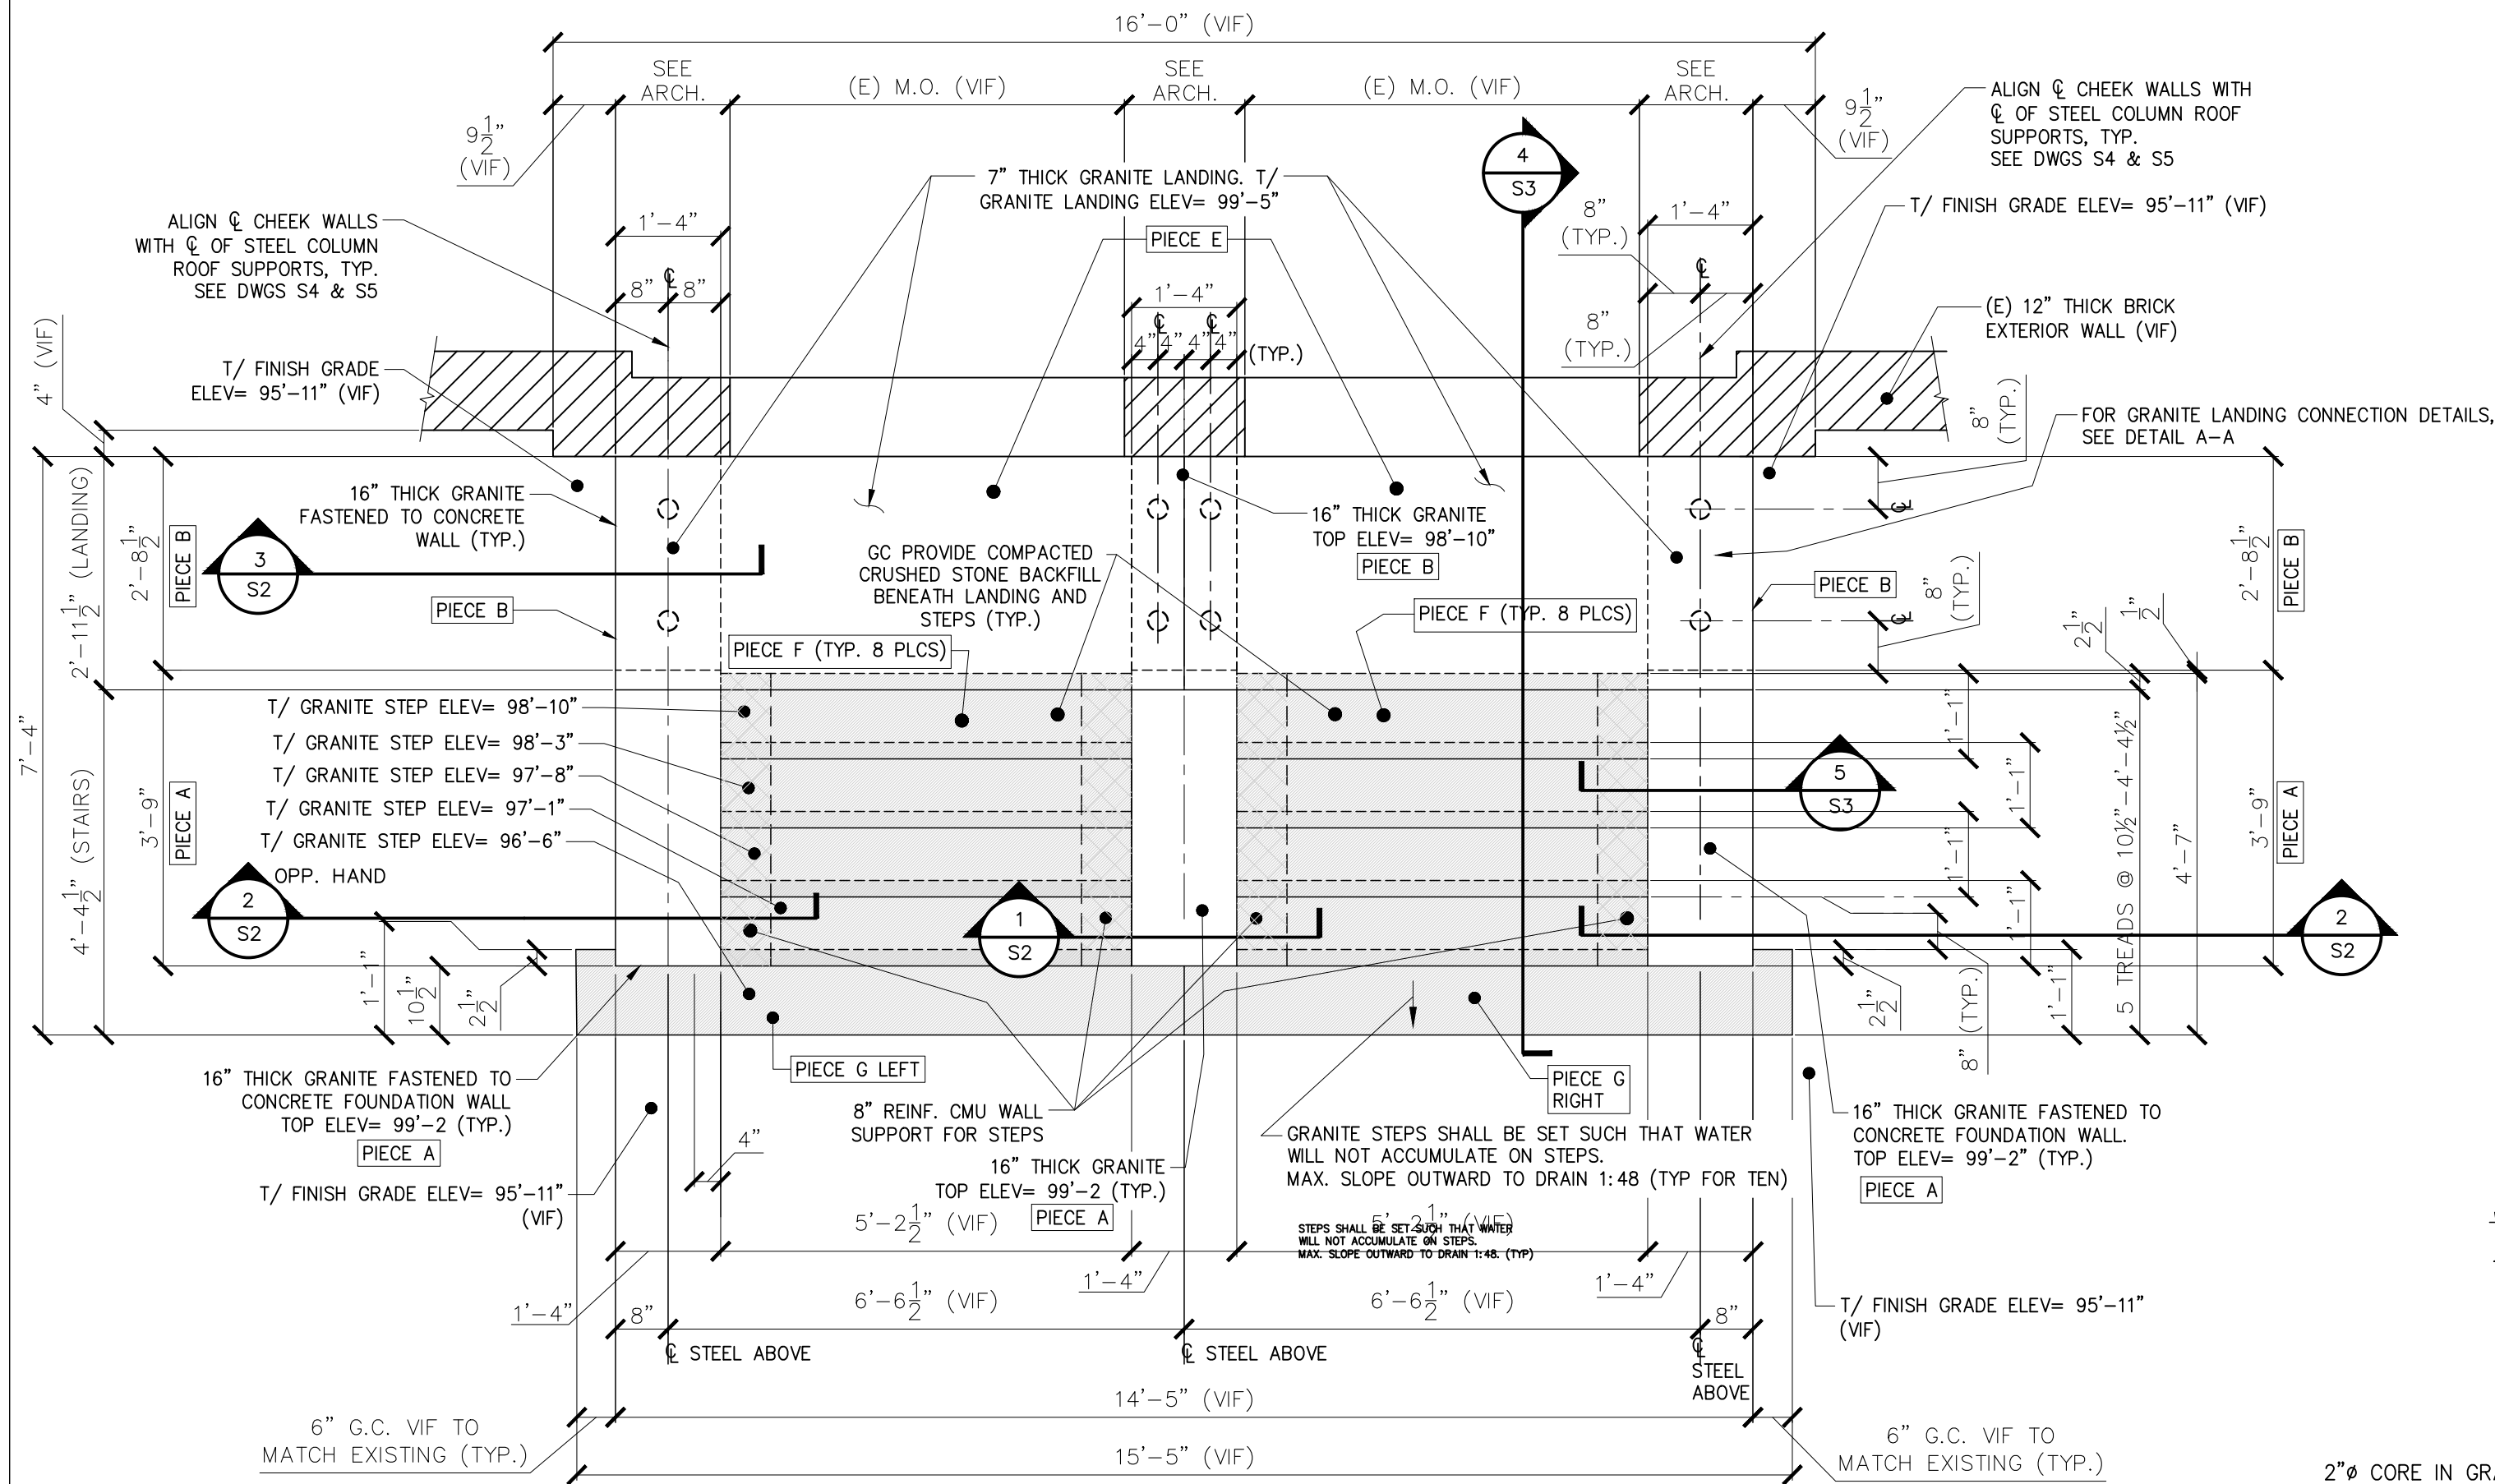


FRONT ENTRY PLAN

1/2" = 1'-0"

- NOTES:
1. SEE GENERAL NOTES ON DWG S1.
 2. "E" INDICATES: EXISTING CONDITIONS, OR MEMBERS.
 3. "TYP." INDICATES: TYPICAL (ALSO SEE GENERAL NOTE #5).
 4. "V.I.F." INDICATES: G.C. SHALL "VERIFY IN FIELD" EXISTING DIMENSIONS, ELEVATIONS, OR CONDITIONS INDICATED AND REPORT ANY DISCREPANCIES TO THE ENGINEER.
 5. "U.O.N." INDICATES: UNLESS OTHERWISE NOTED.
 6. "M.O." INDICATES: MASONRY OPENING
 7. "HDG" INDICATES: HOT DIP GALVANIZED


- NOTE:
- ALL DIMENSIONS AND ELEVATIONS SHALL BE CONFIRMED TO MATCH EXISTING DIMENSIONS IN THE FIELD (VIF).
 - FOR GUARDRAIL AND POST CONSTRUCTION AND CONNECTION TO GRANITE- SEE ARCH DWG.

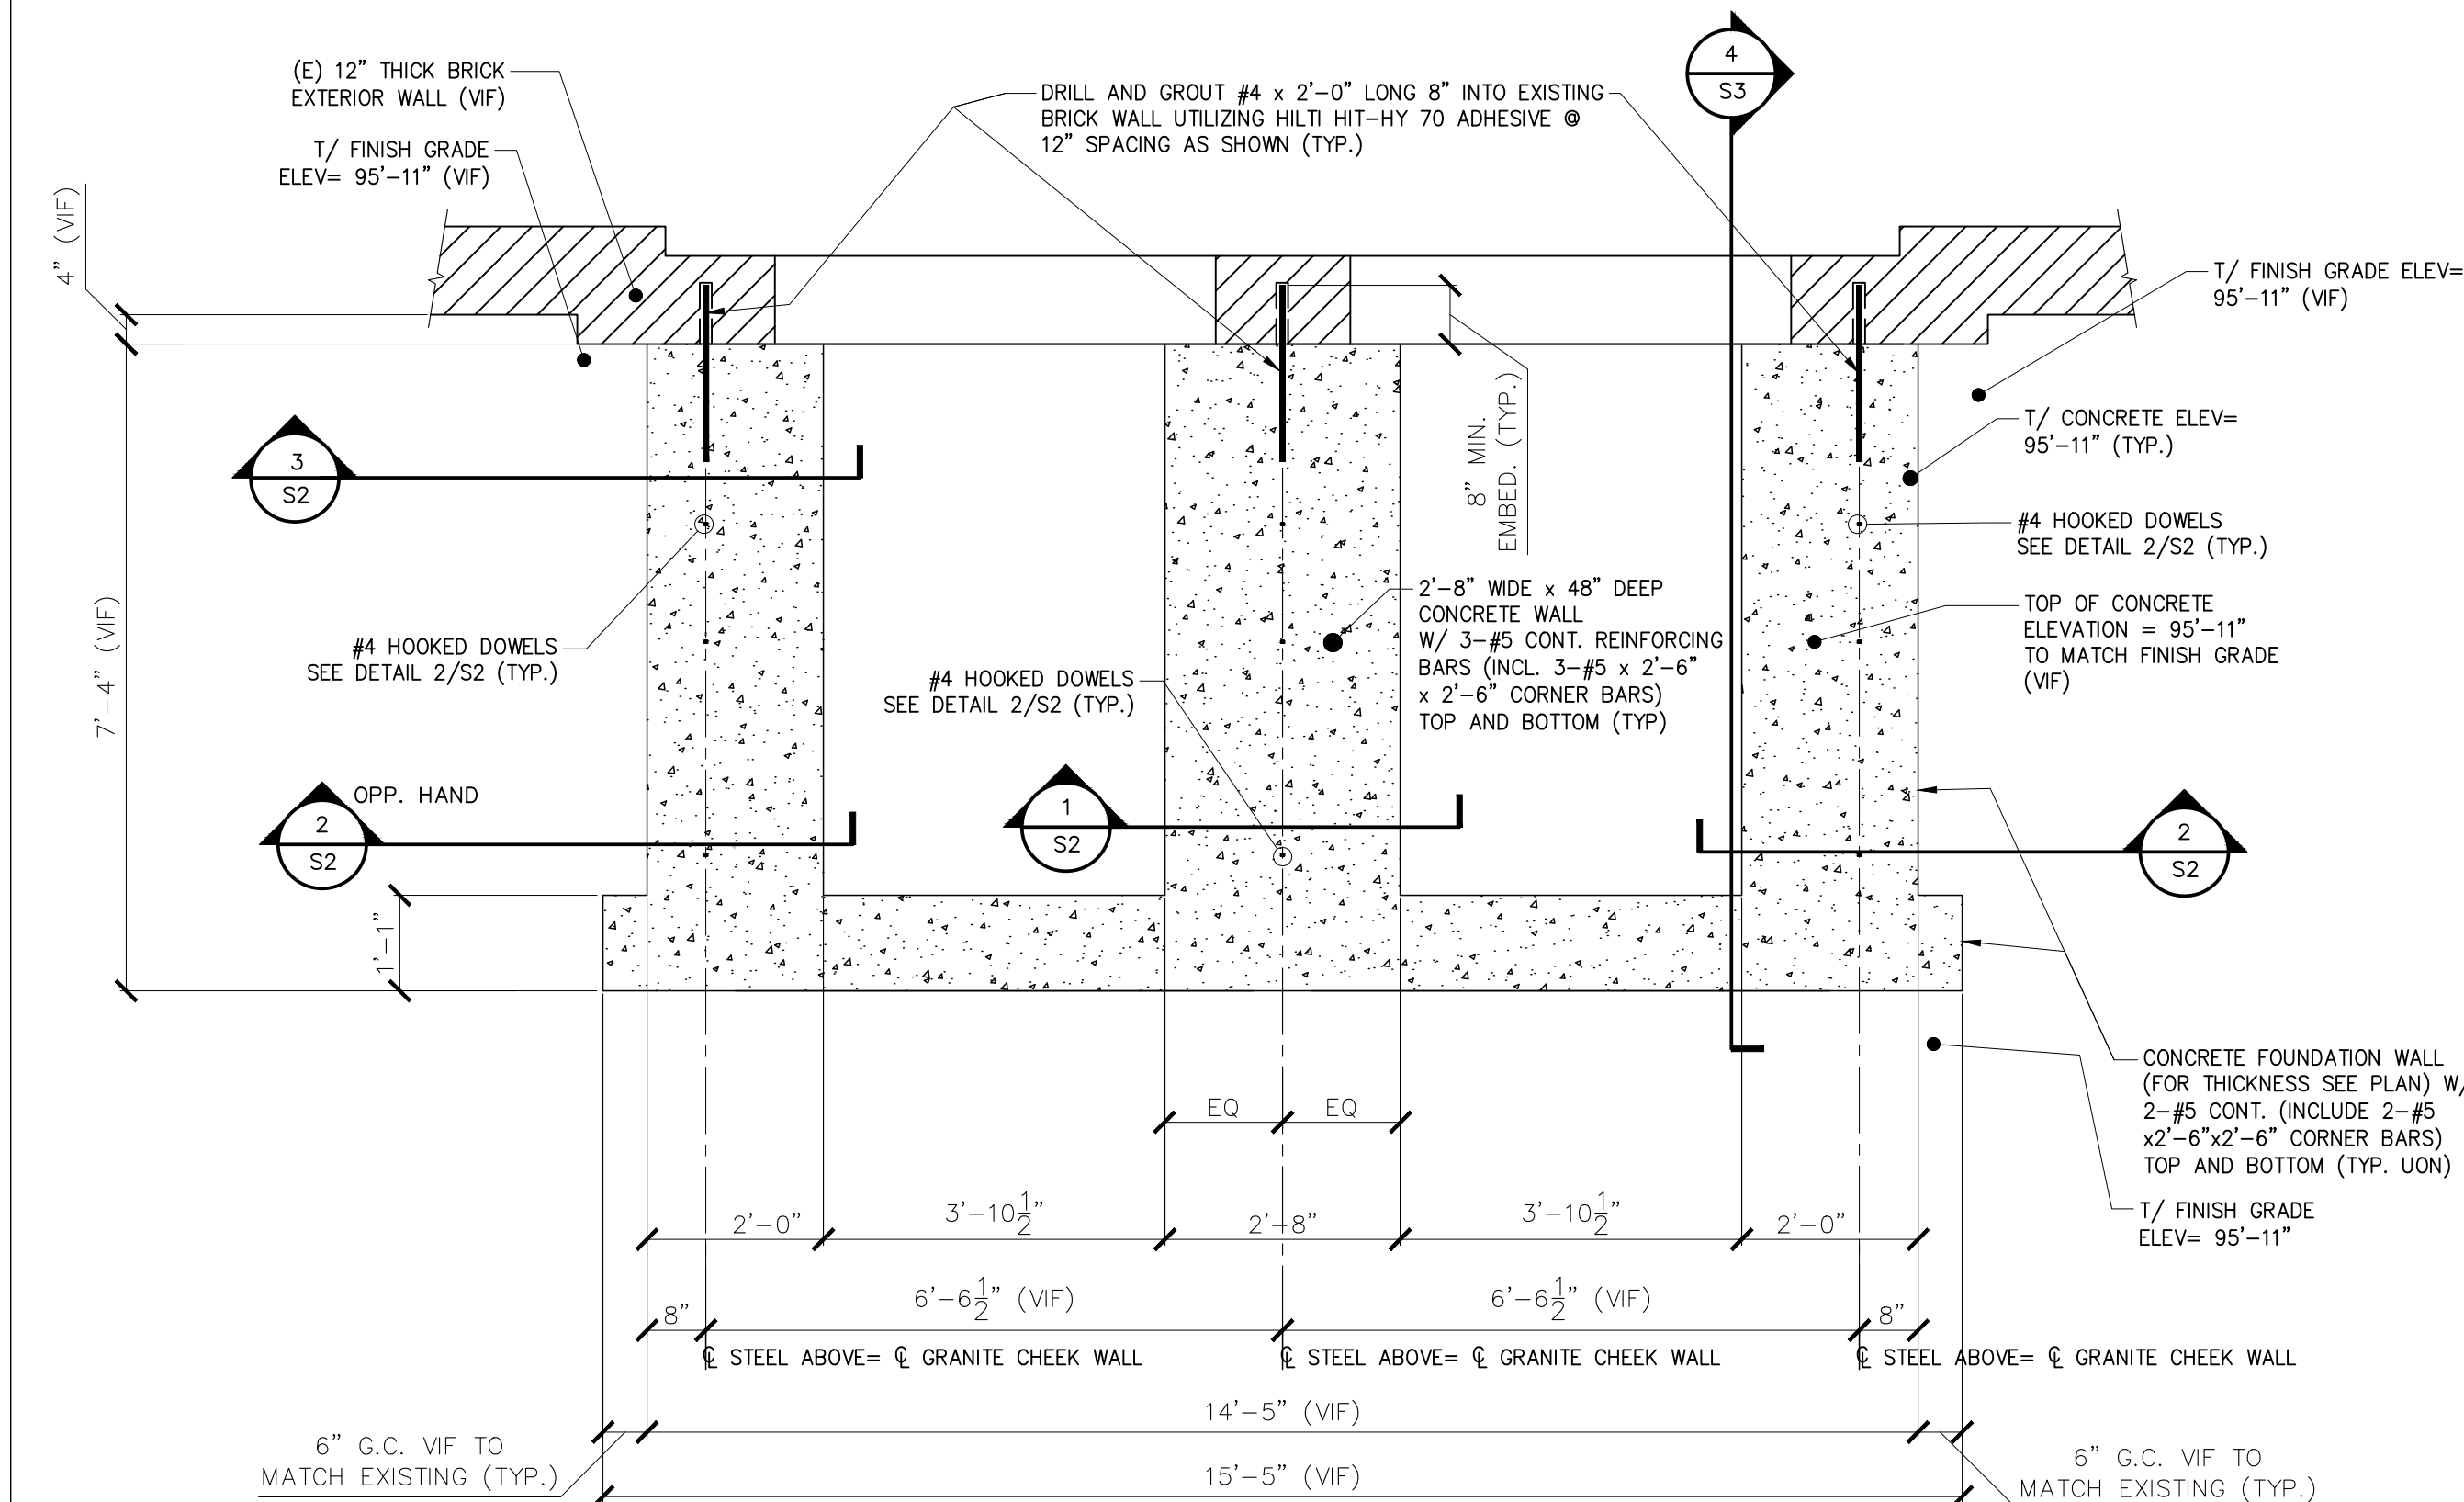

FRONT ENTRY- FOUNDATION PLAN


1/2" = 1'-0"

- NOTES:
1. SEE GENERAL NOTES ON DWG S1.
 2. "E" INDICATES: EXISTING CONDITIONS, OR MEMBERS.
 3. "TYP." INDICATES: TYPICAL (ALSO SEE GENERAL NOTE #5).
 4. "V.I.F." INDICATES: G.C. SHALL "VERIFY IN FIELD" EXISTING DIMENSIONS, ELEVATIONS, OR CONDITIONS INDICATED AND REPORT ANY DISCREPANCIES TO THE ENGINEER.
 5. "U.O.N." INDICATES: UNLESS OTHERWISE NOTED.
 6. "M.O." INDICATES: MASONRY OPENING
 7. "HDG" INDICATED: HOT DIP GALVANIZED

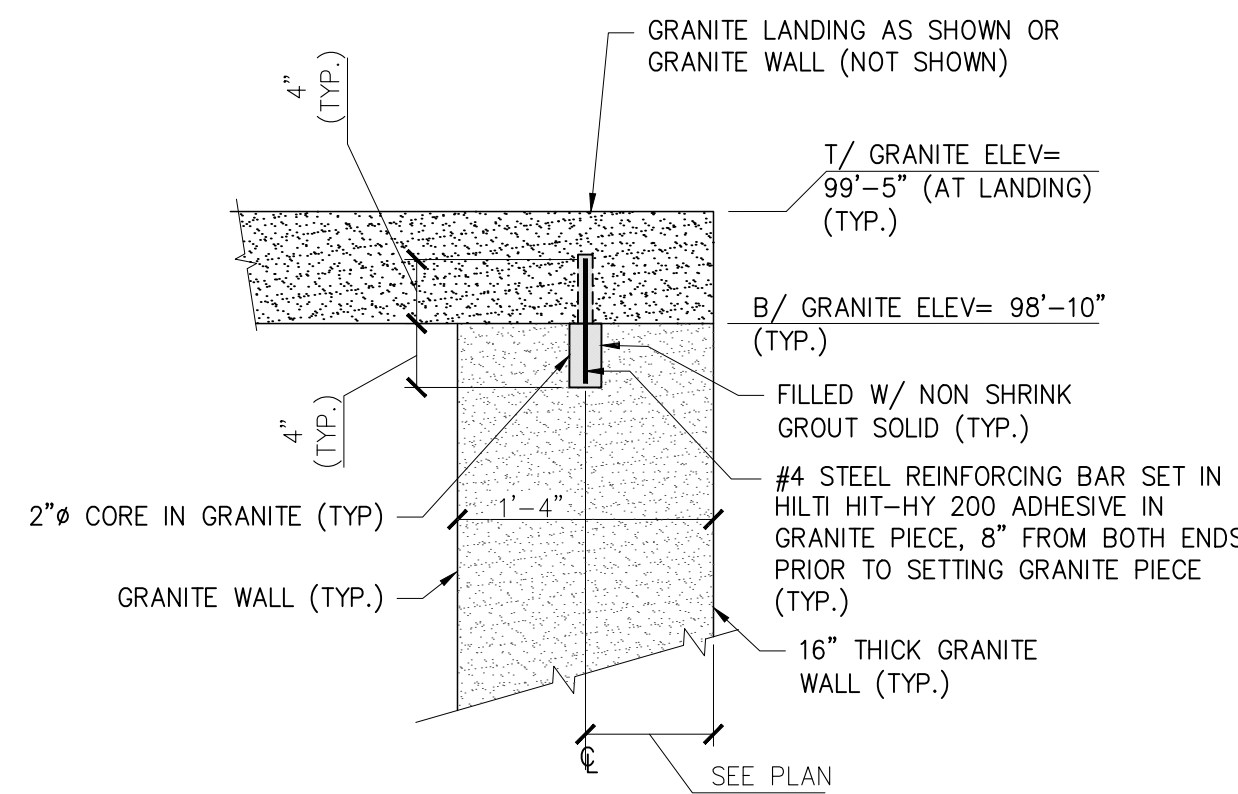


CONNECTION DETAIL A-A

1" = 1'-0"

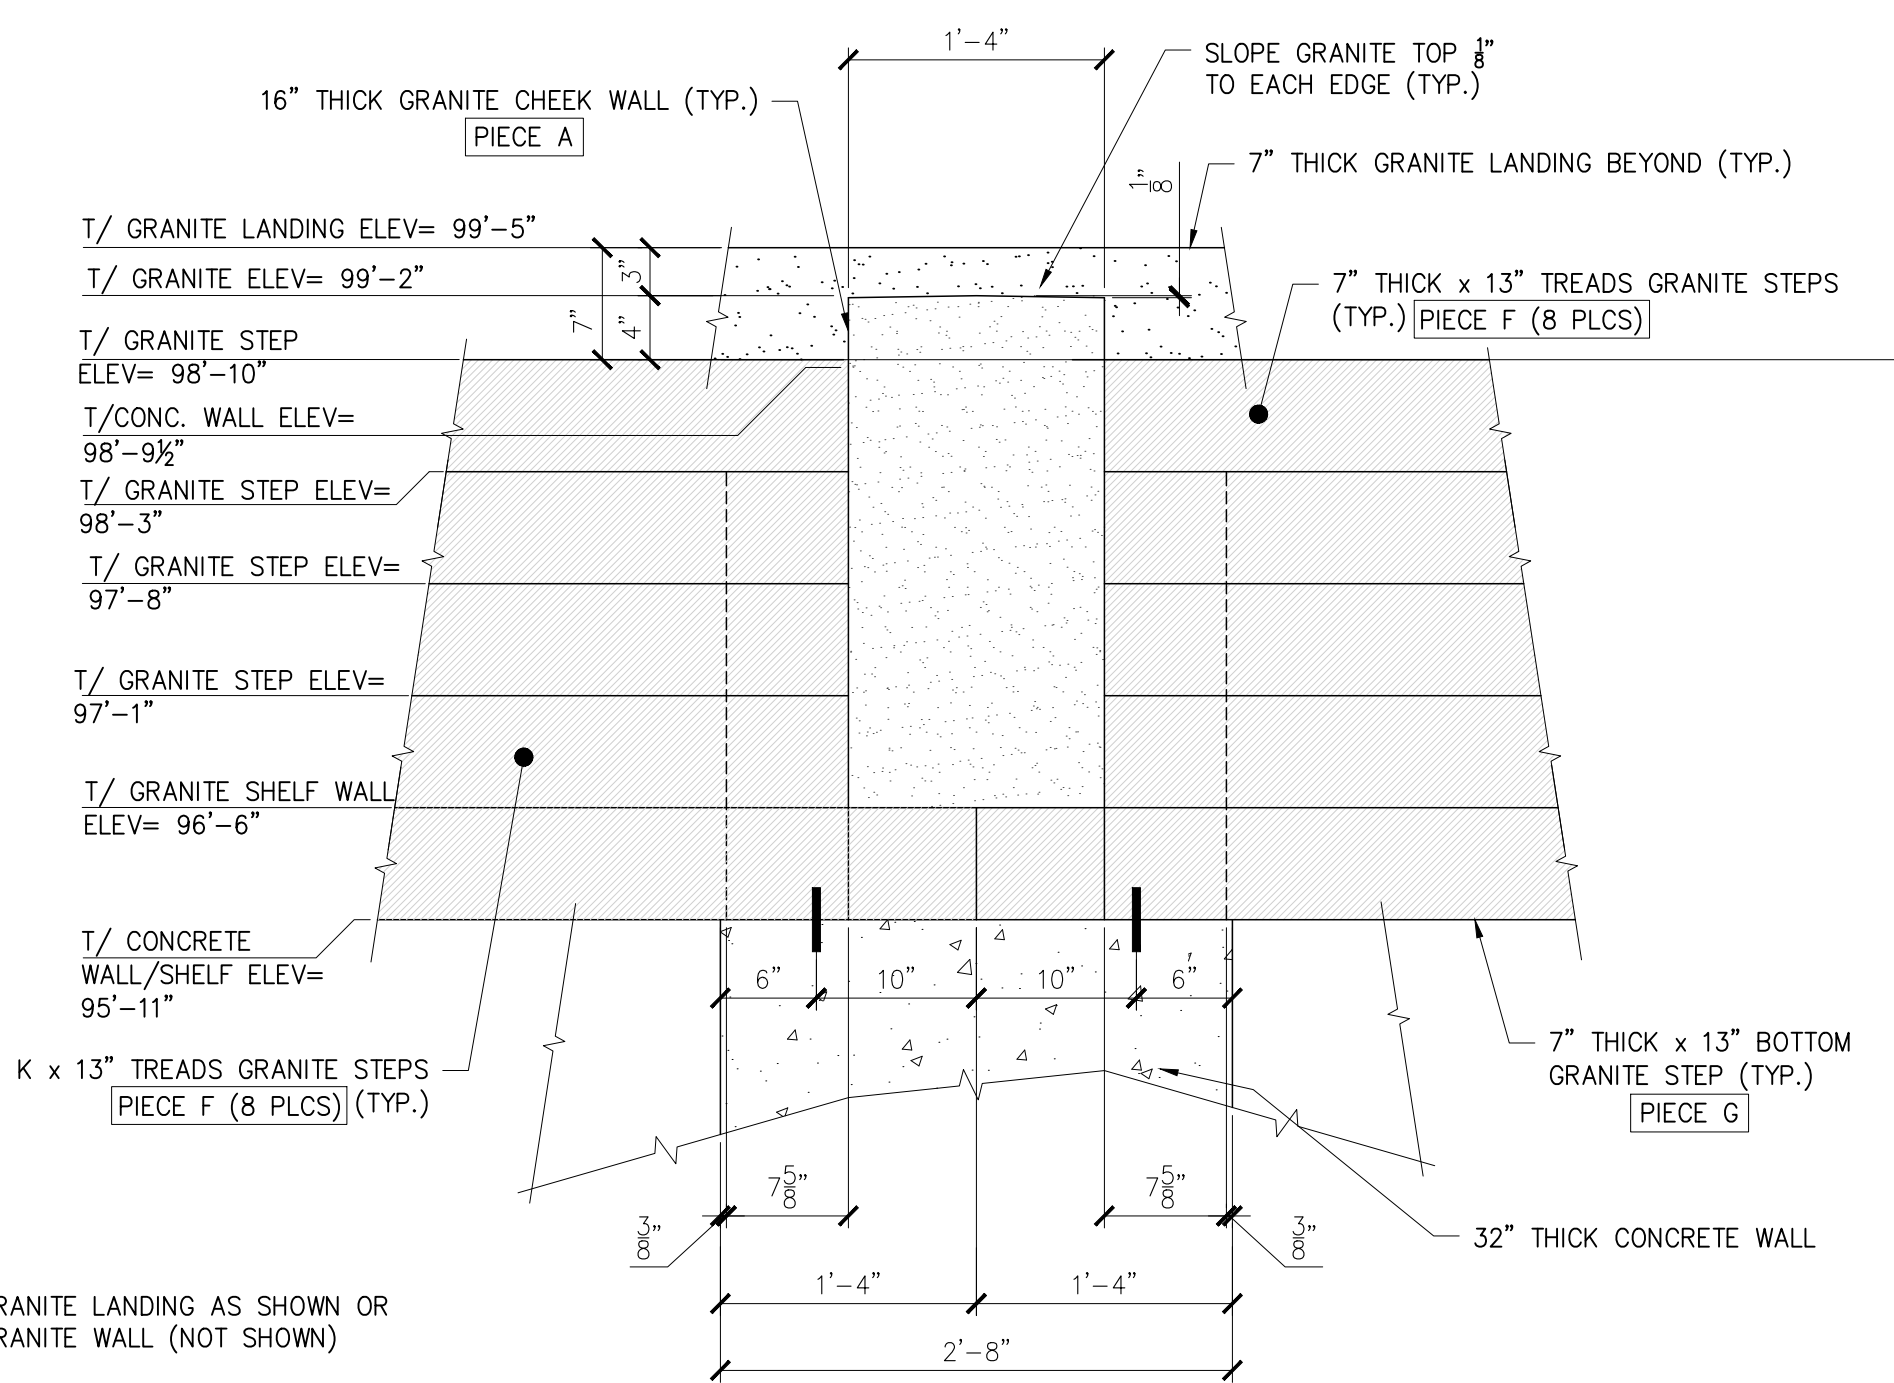


SECTION 1

1" = 1'-0"

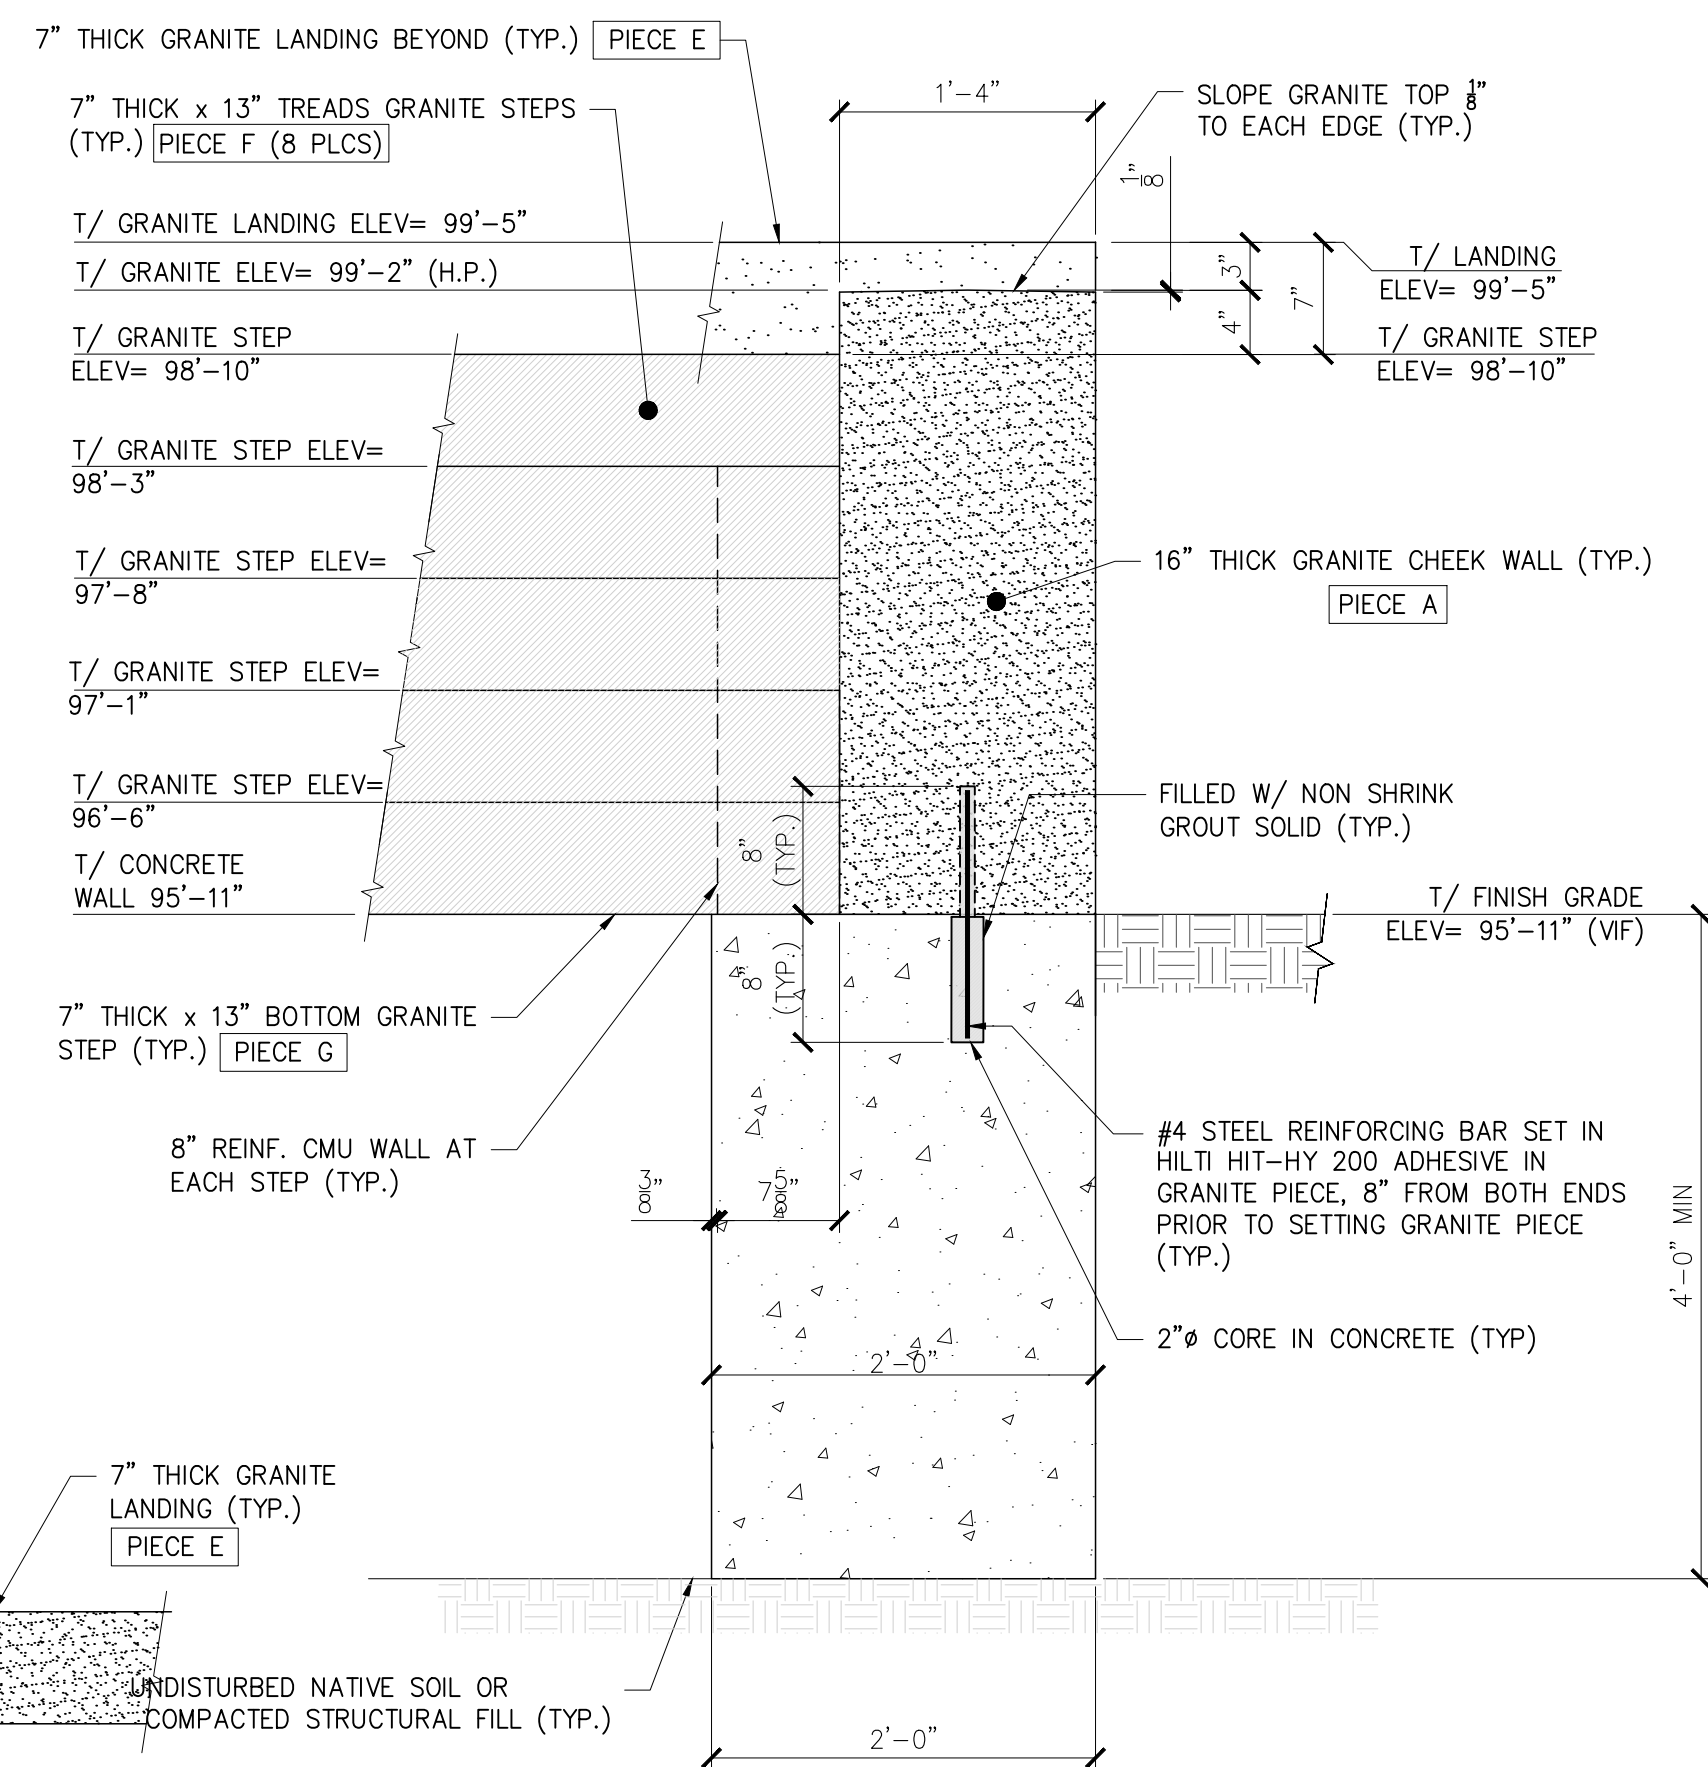

SECTION 2

1" = 1'-0"

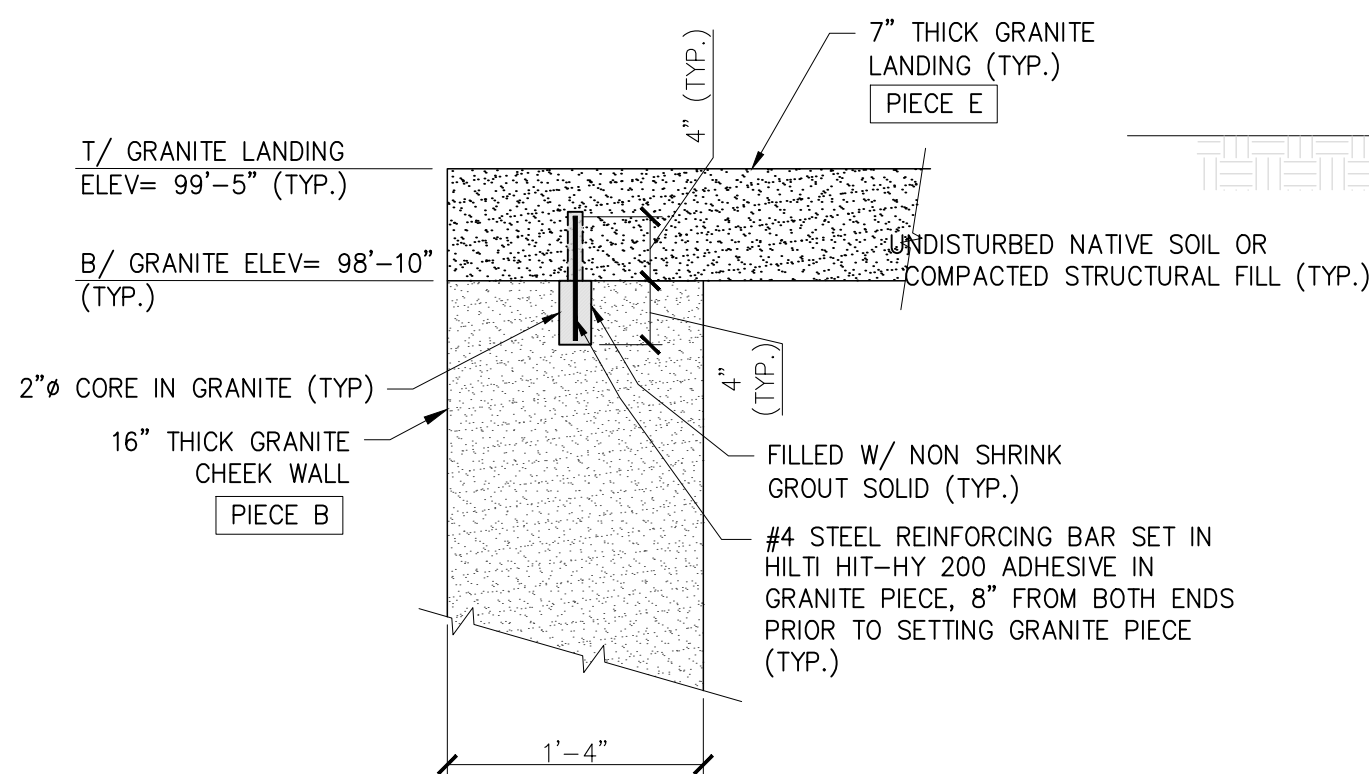


SECTION 3

1" = 1'-0"

THESE DRAWINGS HAVE BEEN DEVELOPED BY L&L STRUCTURAL ENGINEERING SERVICES, INC. FOR THE TITLED SET ONLY. THE DRAWINGS ARE THE SOLE PROPERTY OF L&L ENGINEERING SERVICES, INC. AND THEY SHALL NOT BE USED, LENT, COPIED OR ALTERED WITHOUT THE WRITTEN CONSENT OF L&L STRUCTURAL ENGINEERING SERVICES, INC.

**L & L STRUCTURAL
ENGINEERING SERVICES, INC.**
SIX Q STREET
SOUTH PORTLAND, MAINE 04106
PHONE: (207) 767-4830
FAX: (207) 799-5432

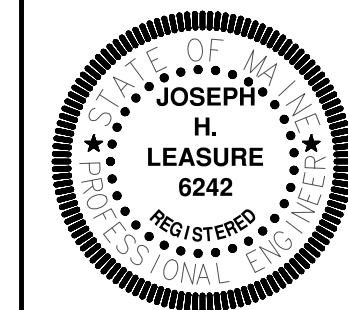

designed by: JHL	rev.	date	description	appr'd
drawn by: JH	0	01/25/18	FOR CONSTRUCTION	JHL
checked by: JHL	1	02/02/18	GENERAL REVISIONS	JHL
scale: AS NOTED				
date: 11/30/2016				
plot date: 01/25/2018				

BUILDING LOCATED AT
126/128 DANFORTH STREET
PORTLAND, MAINE
FRONT ENTRY REPAIR
FOUNDATION PLAN, SECTIONS AND DETAILS

S2