



FIRST FLOOR EXISTING

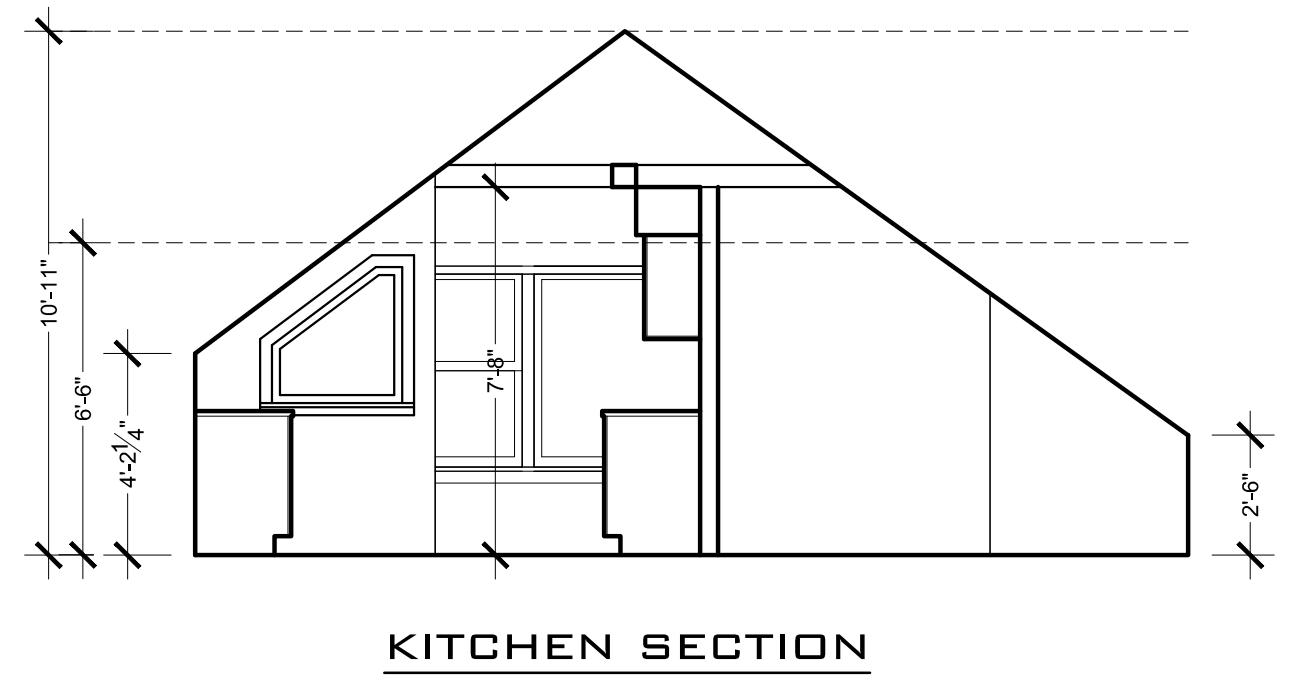

KITCHEN SECTION

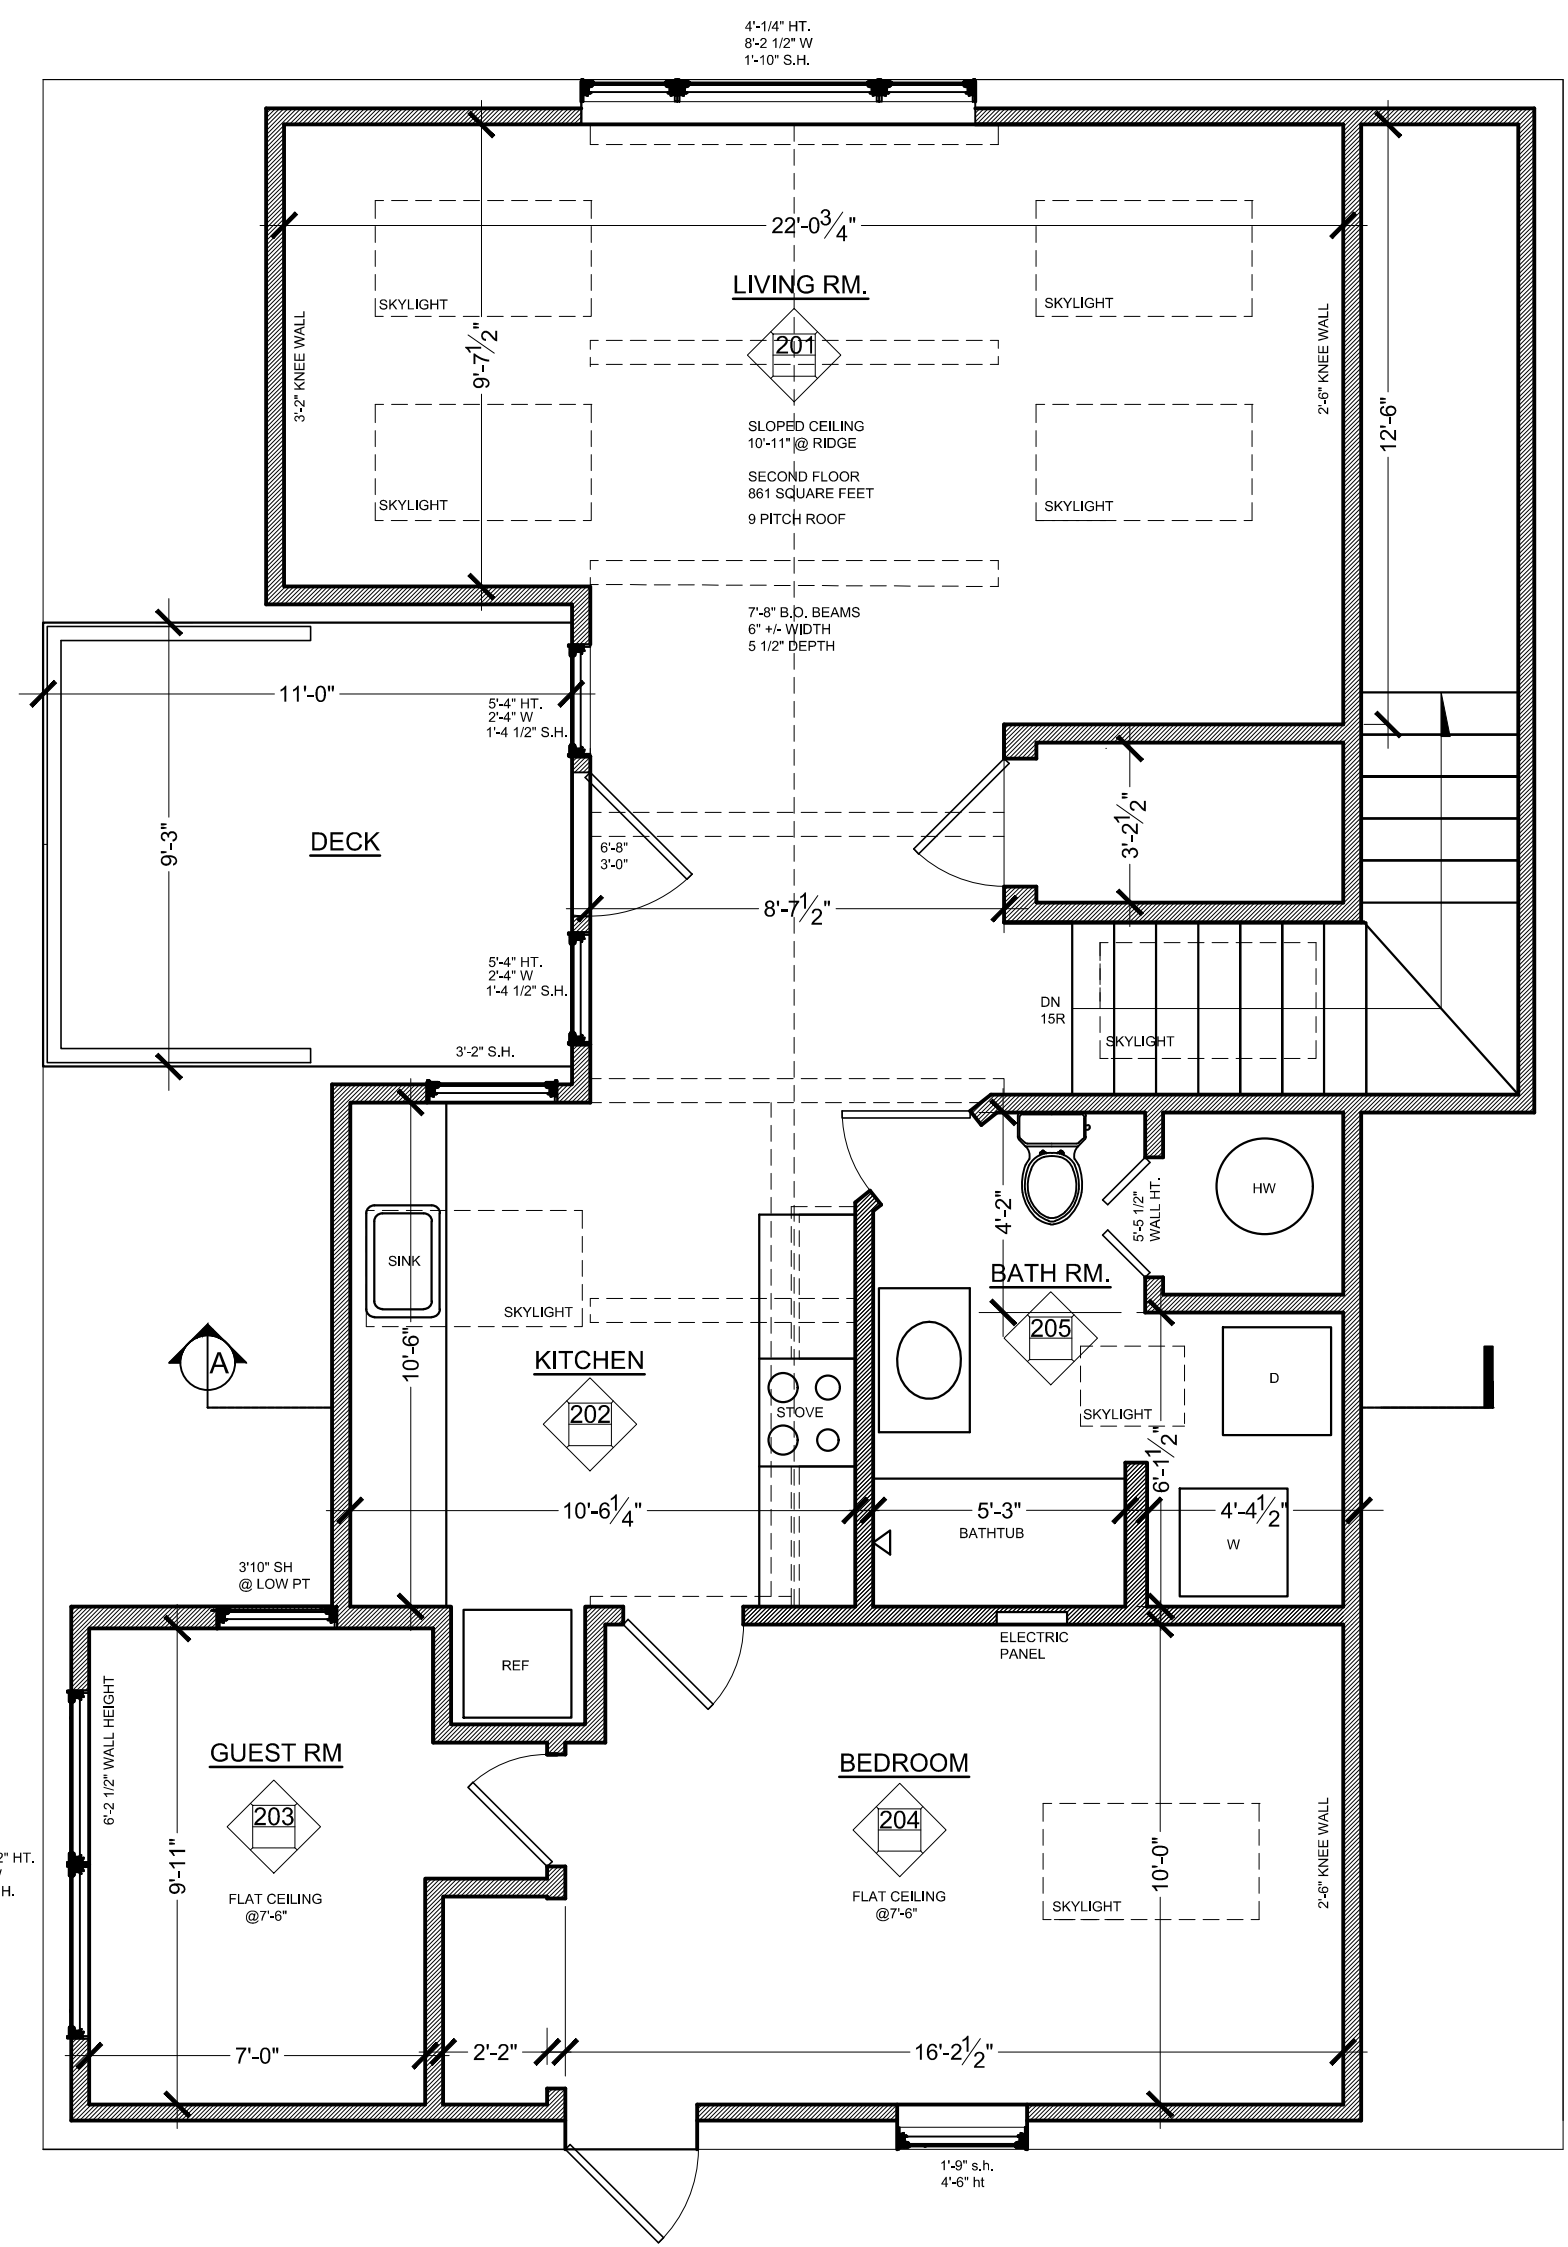

SECOND FLOOR EXISTING

NOTES:

REVISIONS

PROJECT

FILIPPONI
225 YORK ST
PORTLAND, ME

DRAWING
EXISTING FLOOR PLANS

DESIGN	DRAWN BY	CHECKED
DPICC	LPR	

DATE
2/5/14

SCALE
1/4" = 1'-0"

X1.1

DEBORAH PAINE INC
PO BOX 272, PROVINCETOWN MA
91 SHORE ROAD, NORTH TRURO MA
508.349.9100
DPAIN@DPICC.COM

