
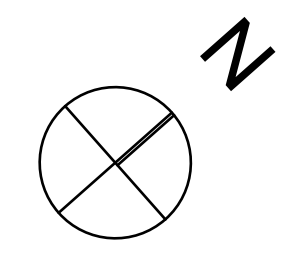
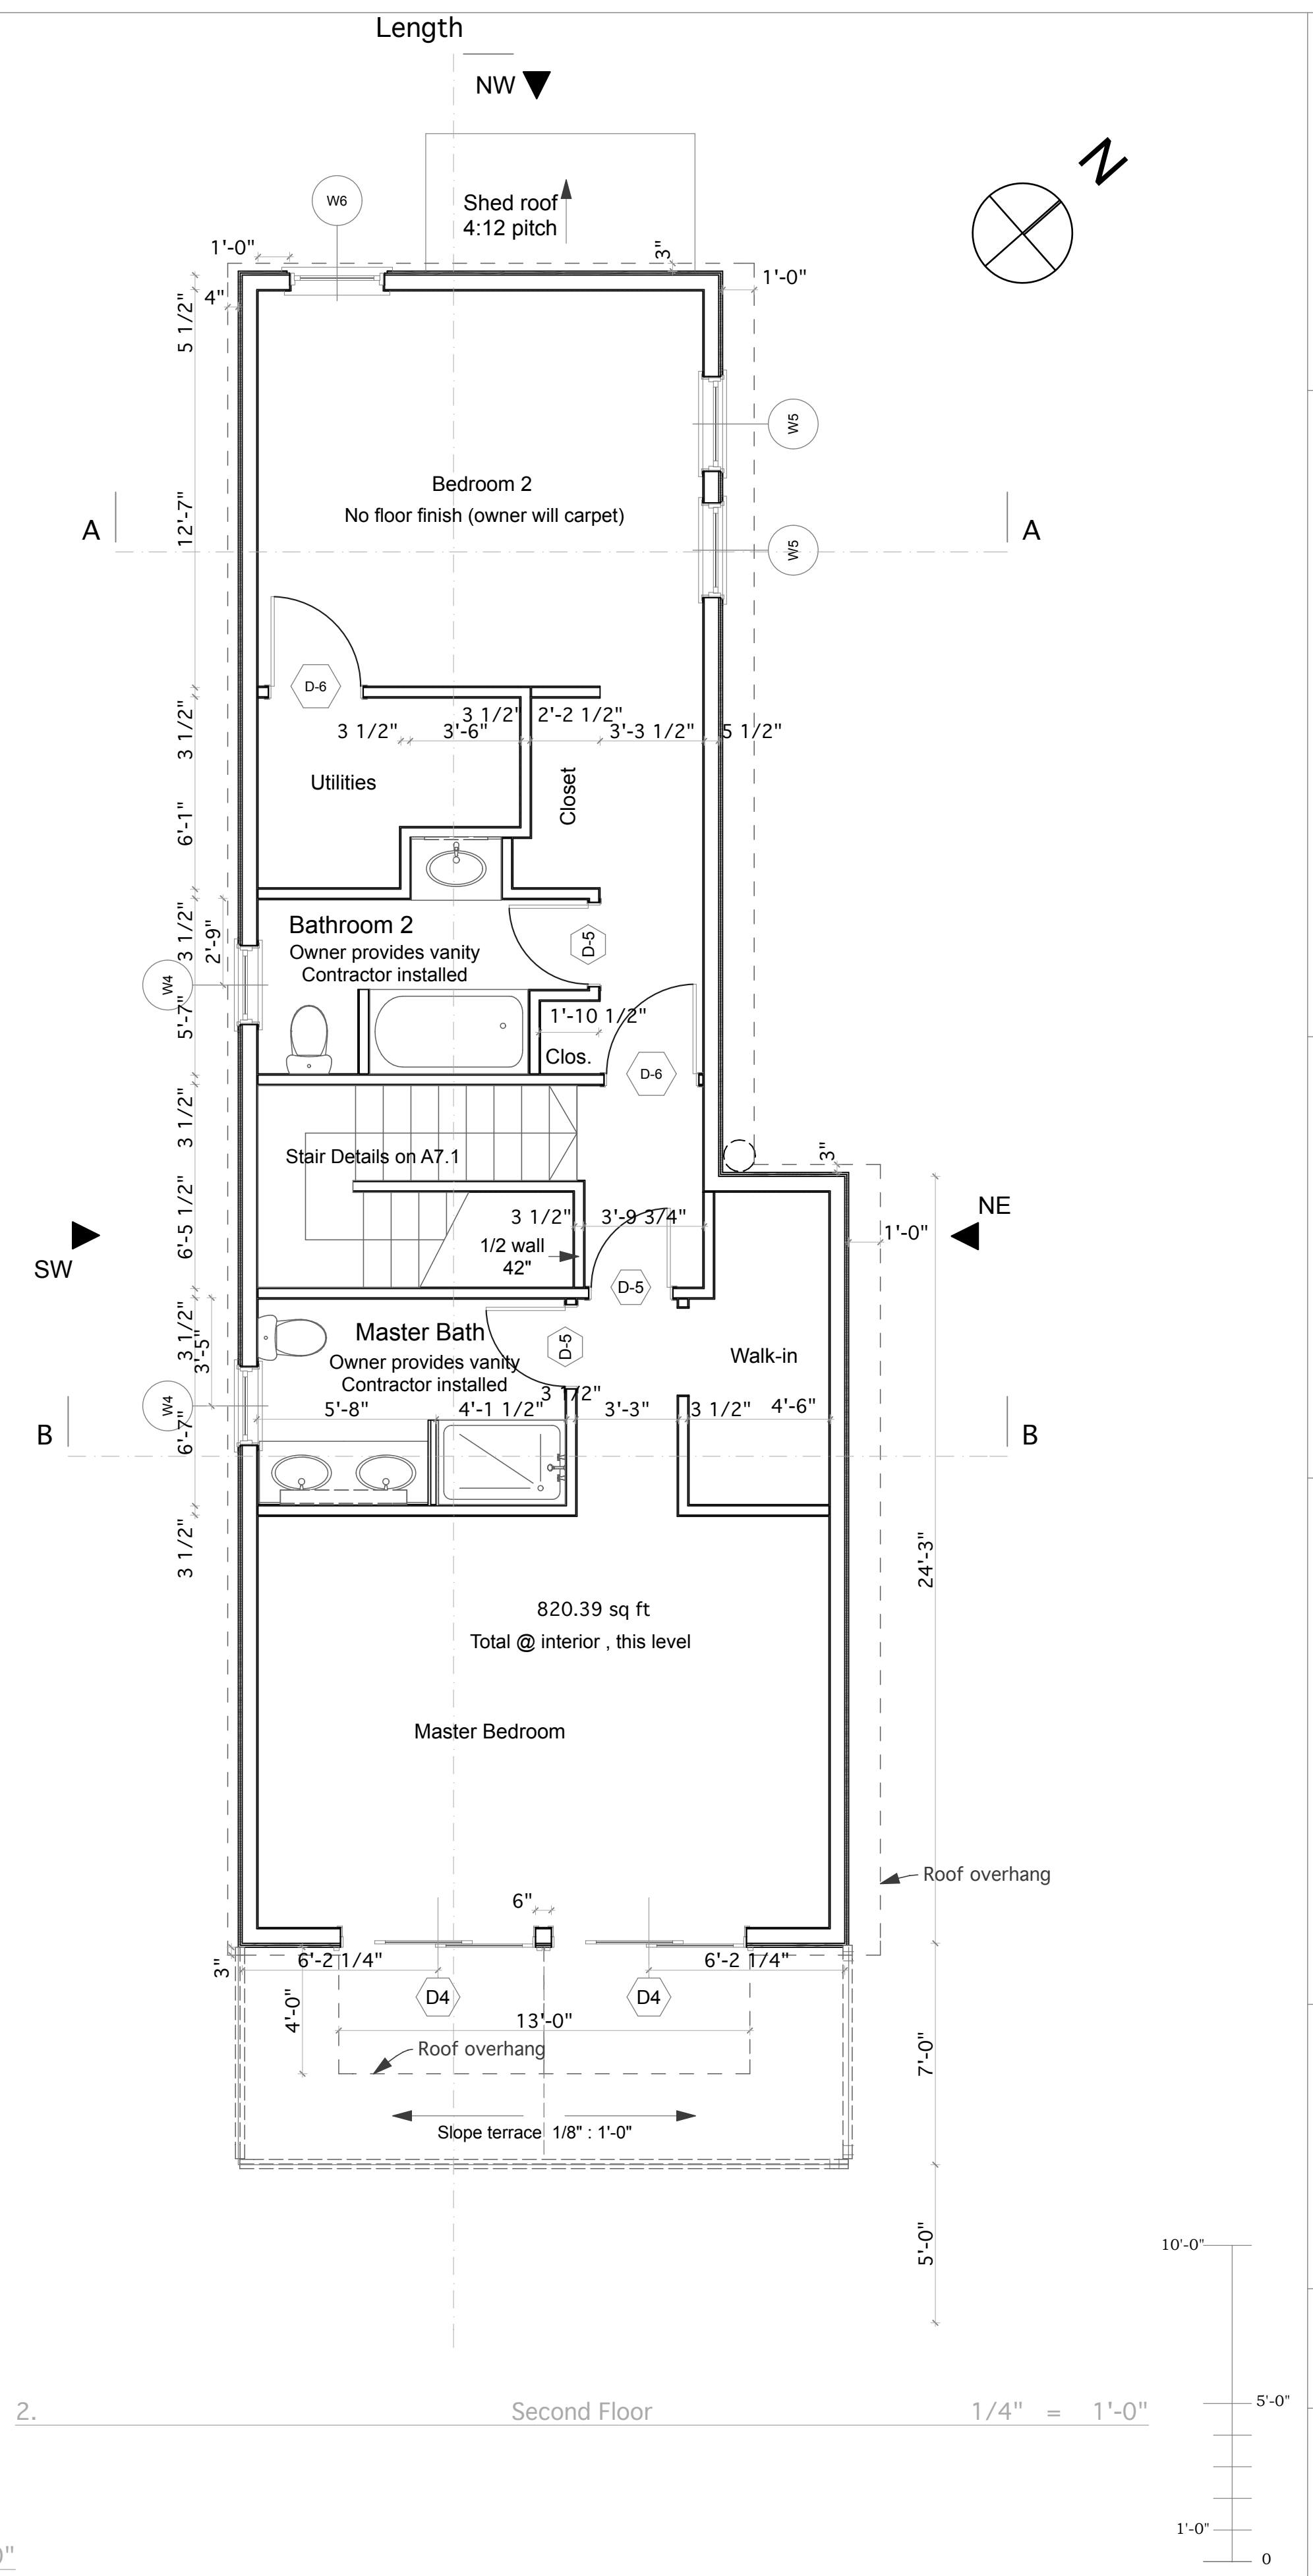
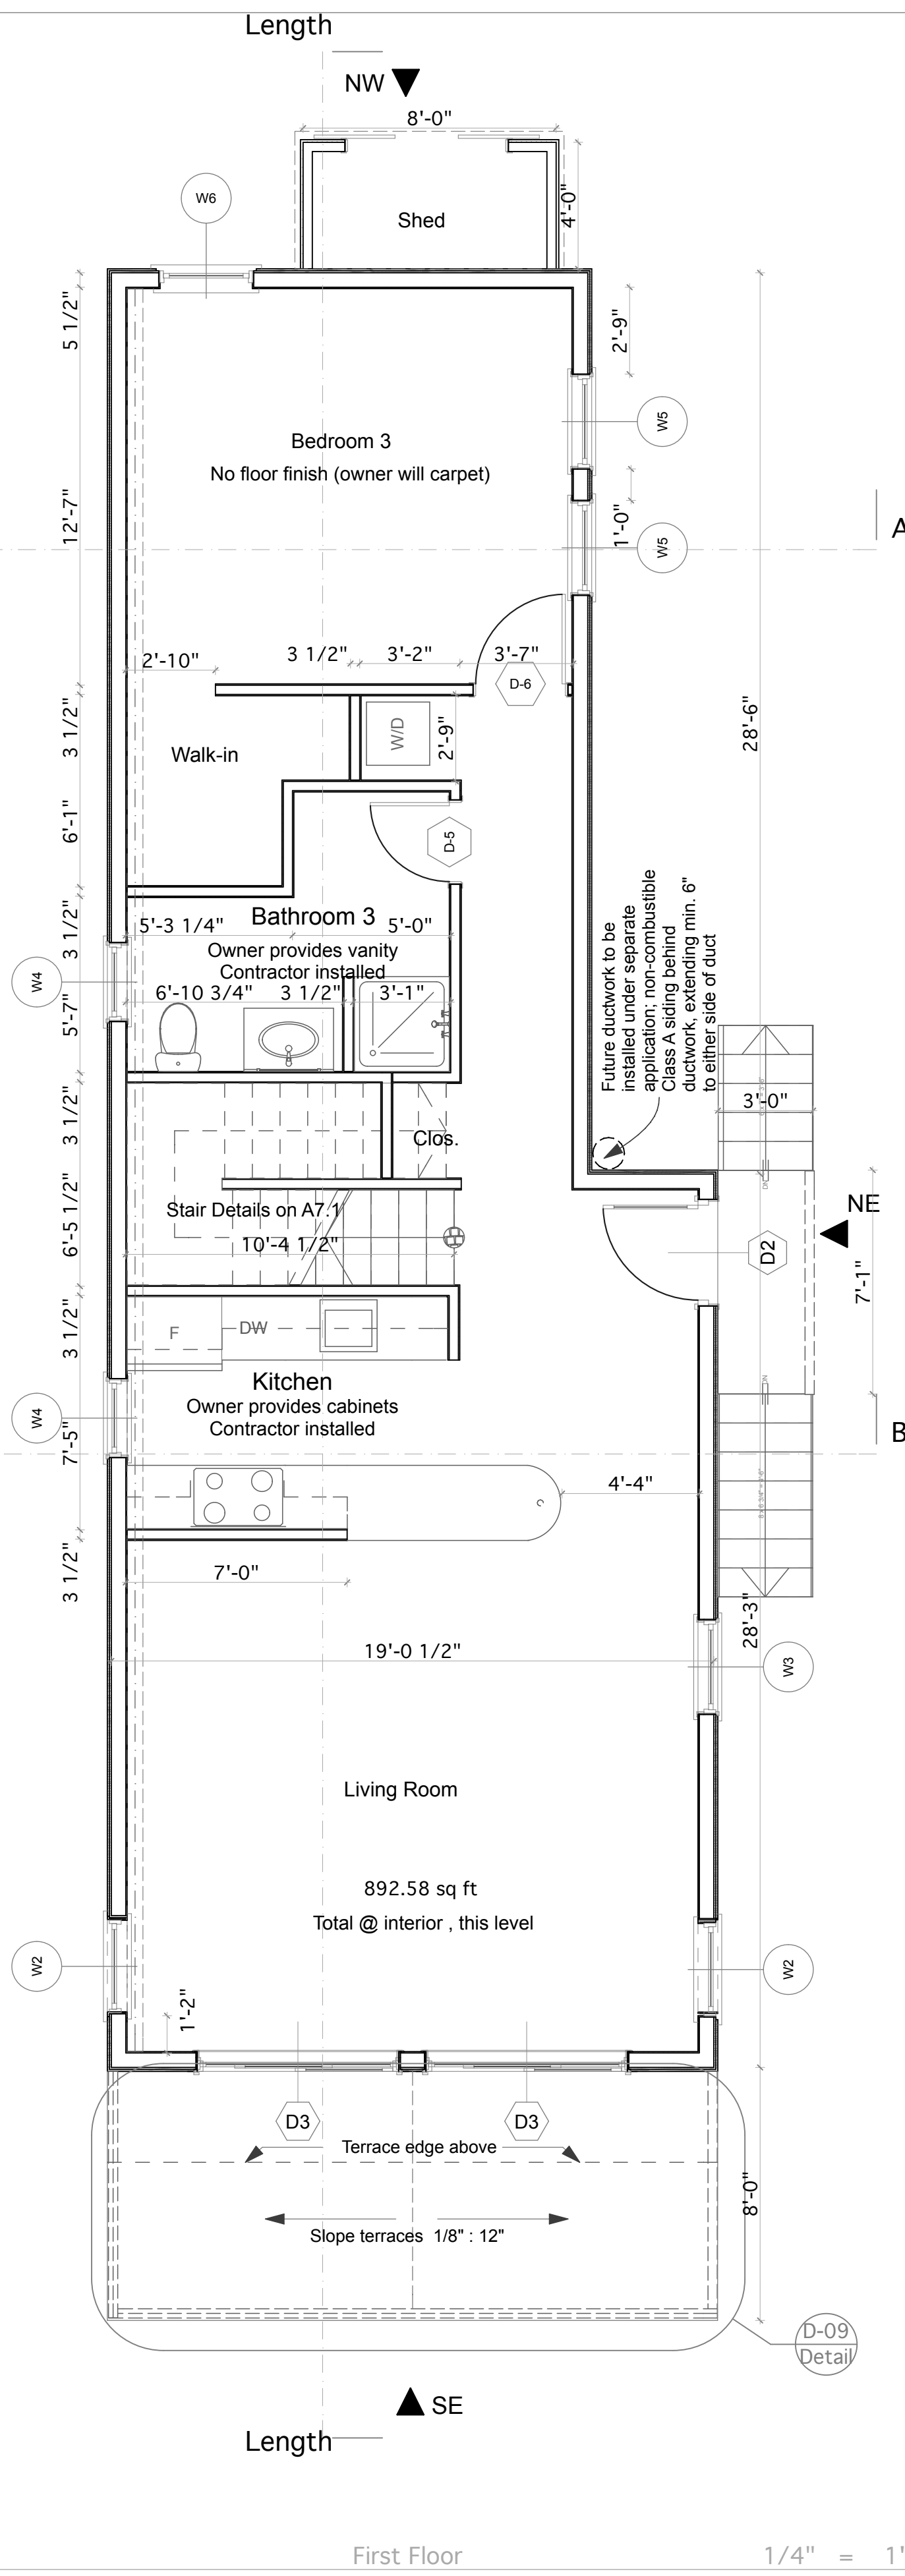


- General notes:**
1. see structural plans for framing information
 2. All floors except stairs & bedrooms 2&3, to be hardwood strip finish floor with painted wood base. Stairs to be hardwood treads and risers.
 - 3 All walls and ceilings, painted gypsum board unless otherwise noted

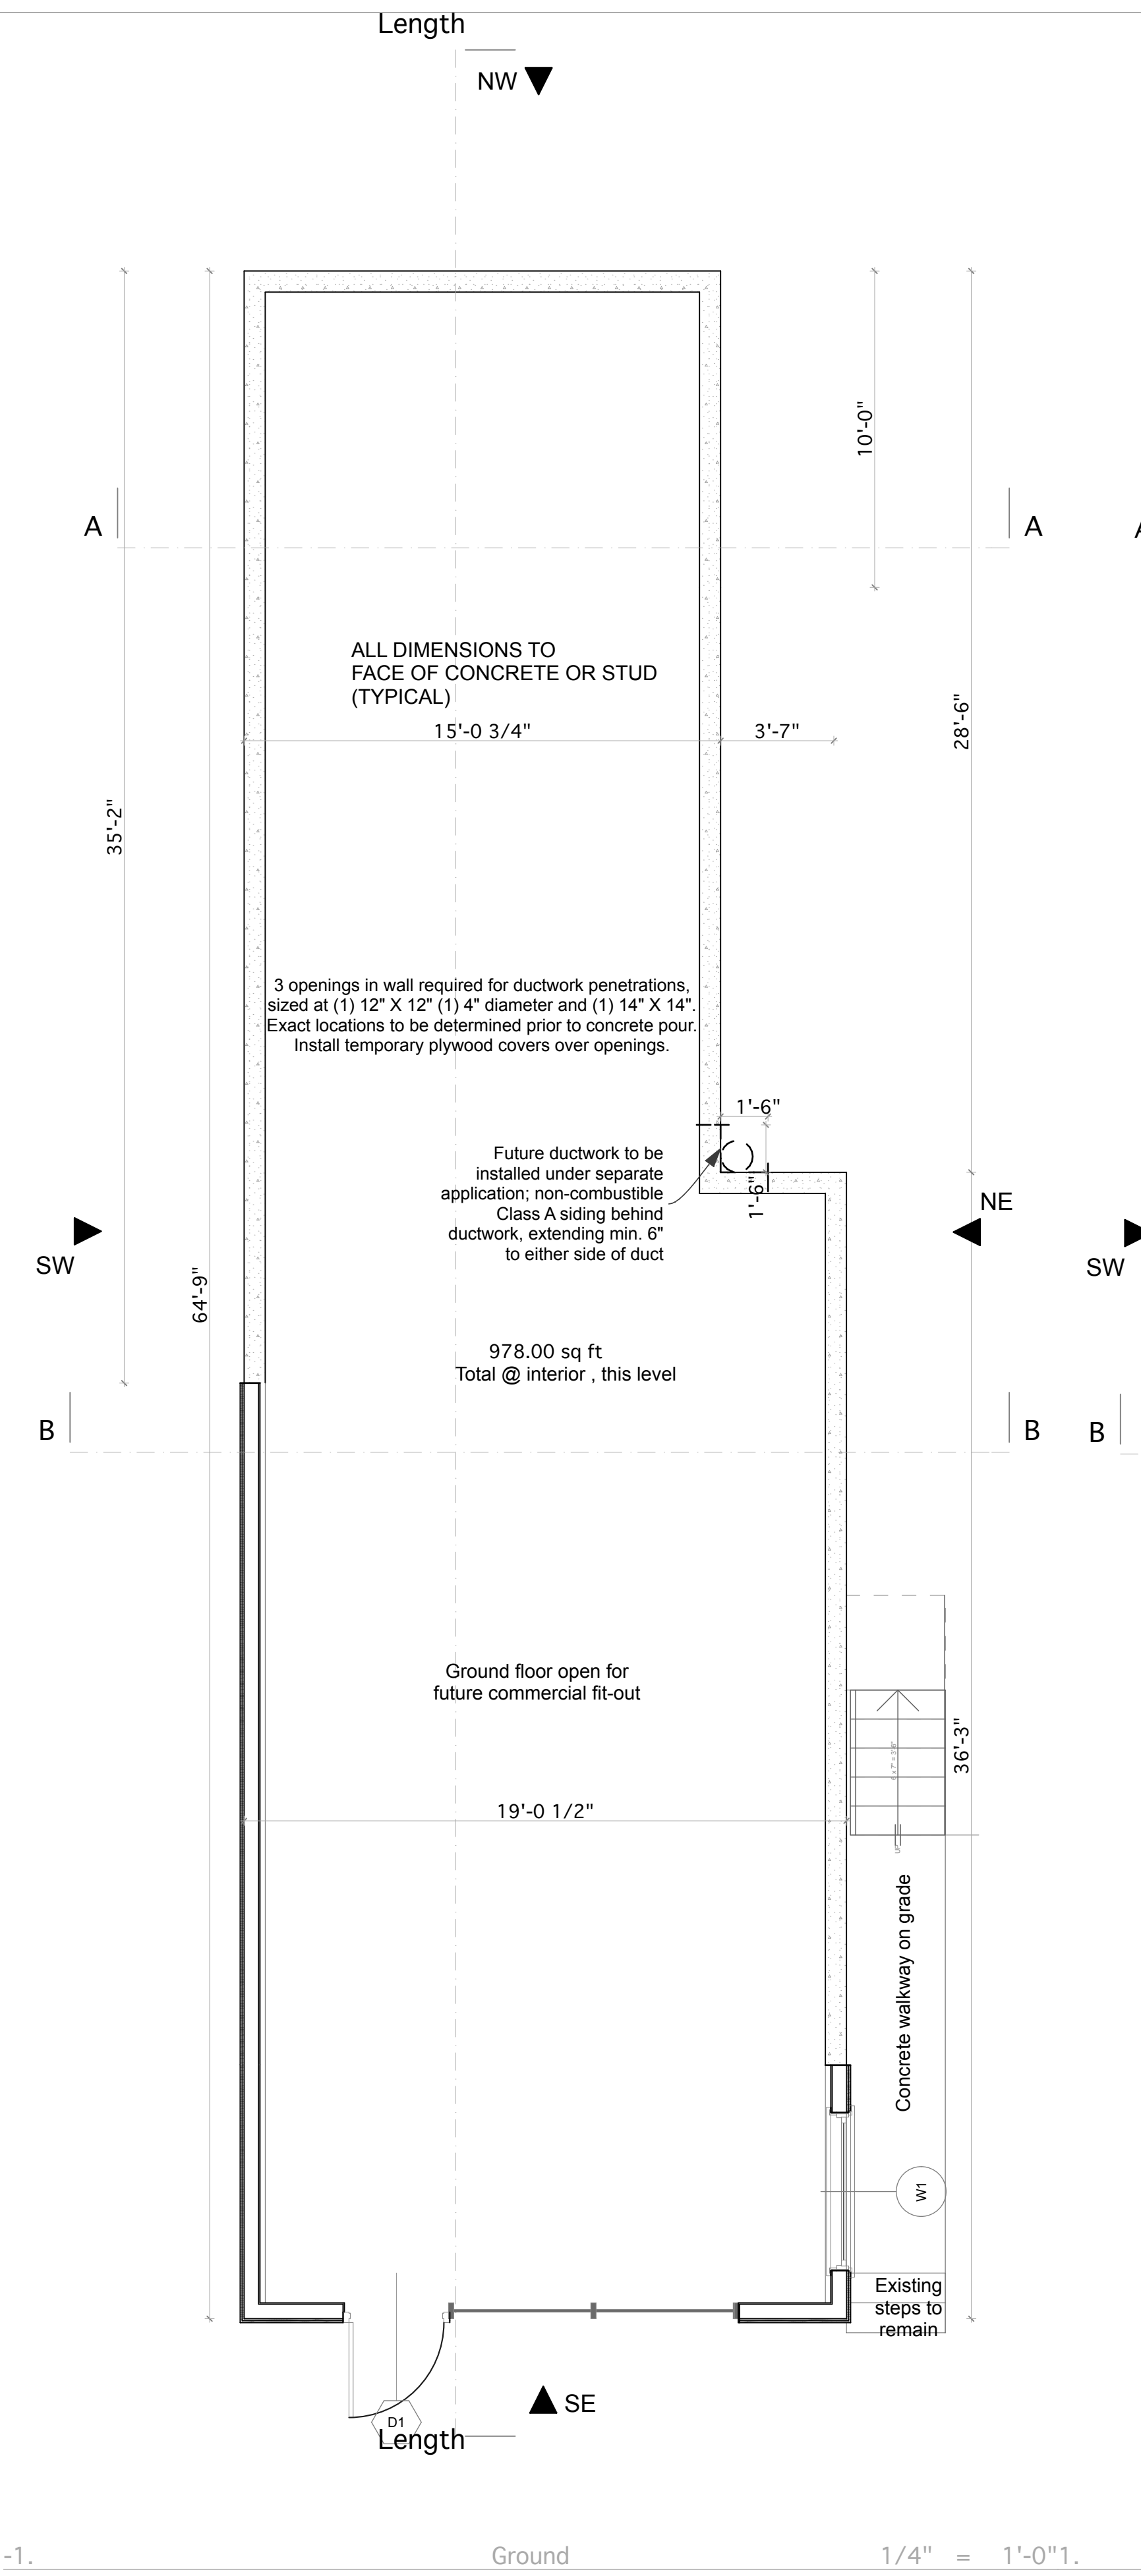

227 York Street
Residence - Portland, Maine


Document created by: Four Winds Design Mt. Desert ME. (207) 244-7976

Architect:
Reiter Architecture & Design
PO Box 275 -- Brooklin, ME 04616
Tel. 207.359.2300

Structural & Civil Engineer:
Casco Bay Engineering
424 Fore Street -- Portland, ME 04101
Tel. 207.842.2800

MEP & Sprinkler Engineer:
Bennett Engineering
PO Box 297 -- Freeport, ME 04032
Tel. 207.865.9475

Drwg Date / Issued by / Drwg Issue
May 10, 2013
For building dept. and bidding only

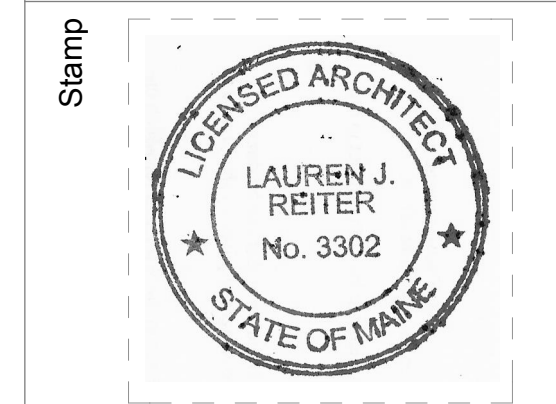

Drawing Title
Proposed Floor Plans

Drawing Number
A2.1

FOR BUILDING DEPT. REVIEW AND BIDDING ONLY/ NOT FOR CONSTRUCTION