


PROPOSED SITE PLAN

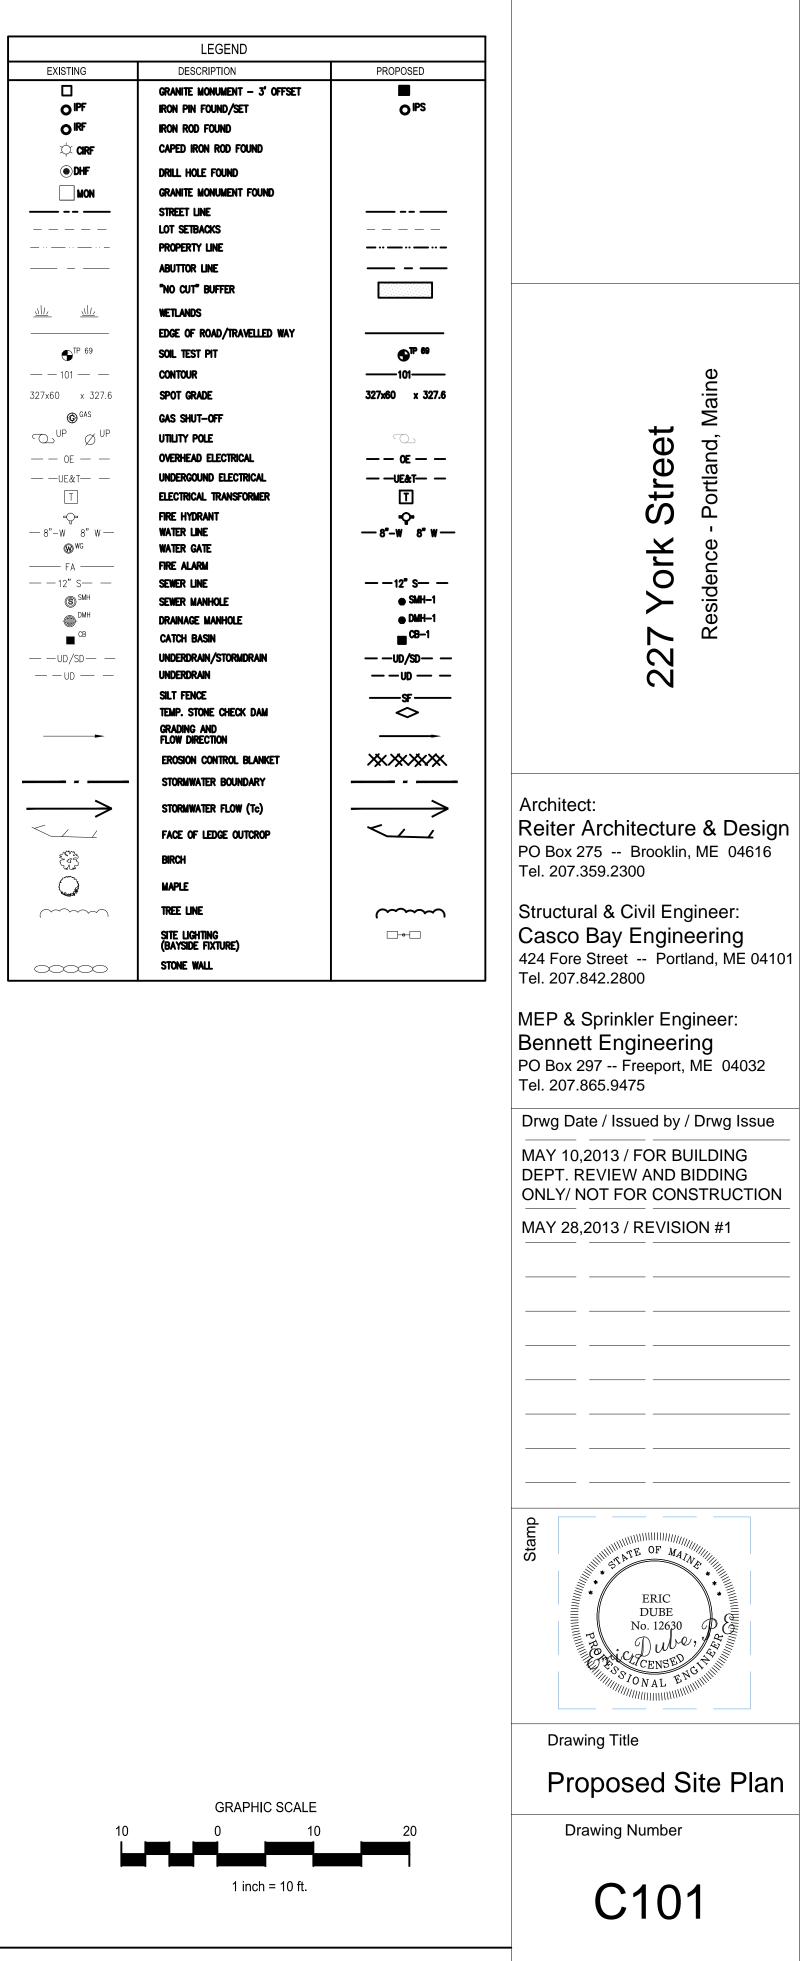

SCALE: 1"=10'-0"