




EXISTING RIDGE Ht. 41'-3"

PROPOSED SHED DORMER

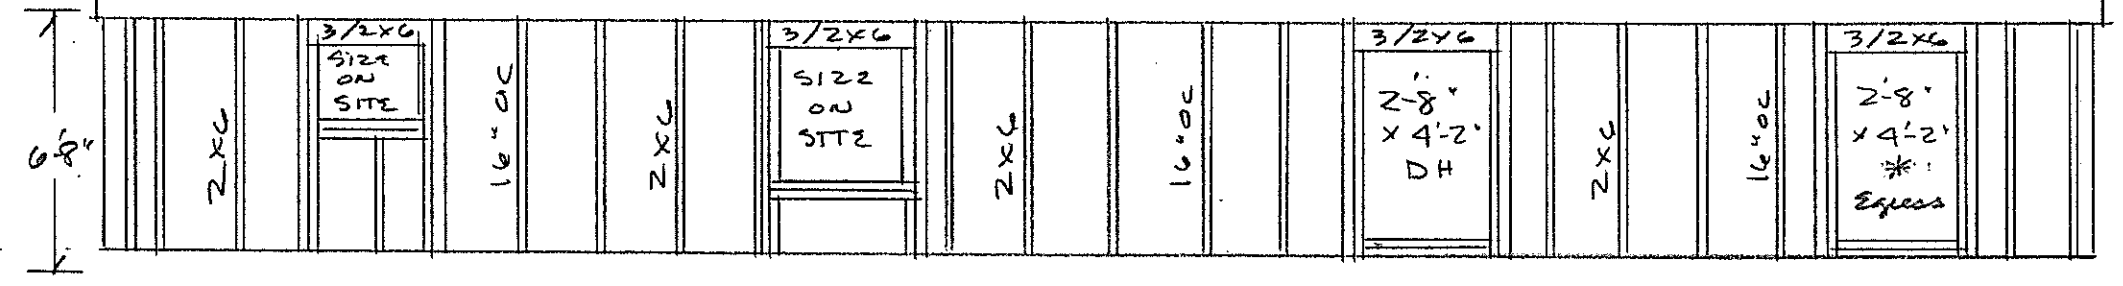


33' or -

FRONT

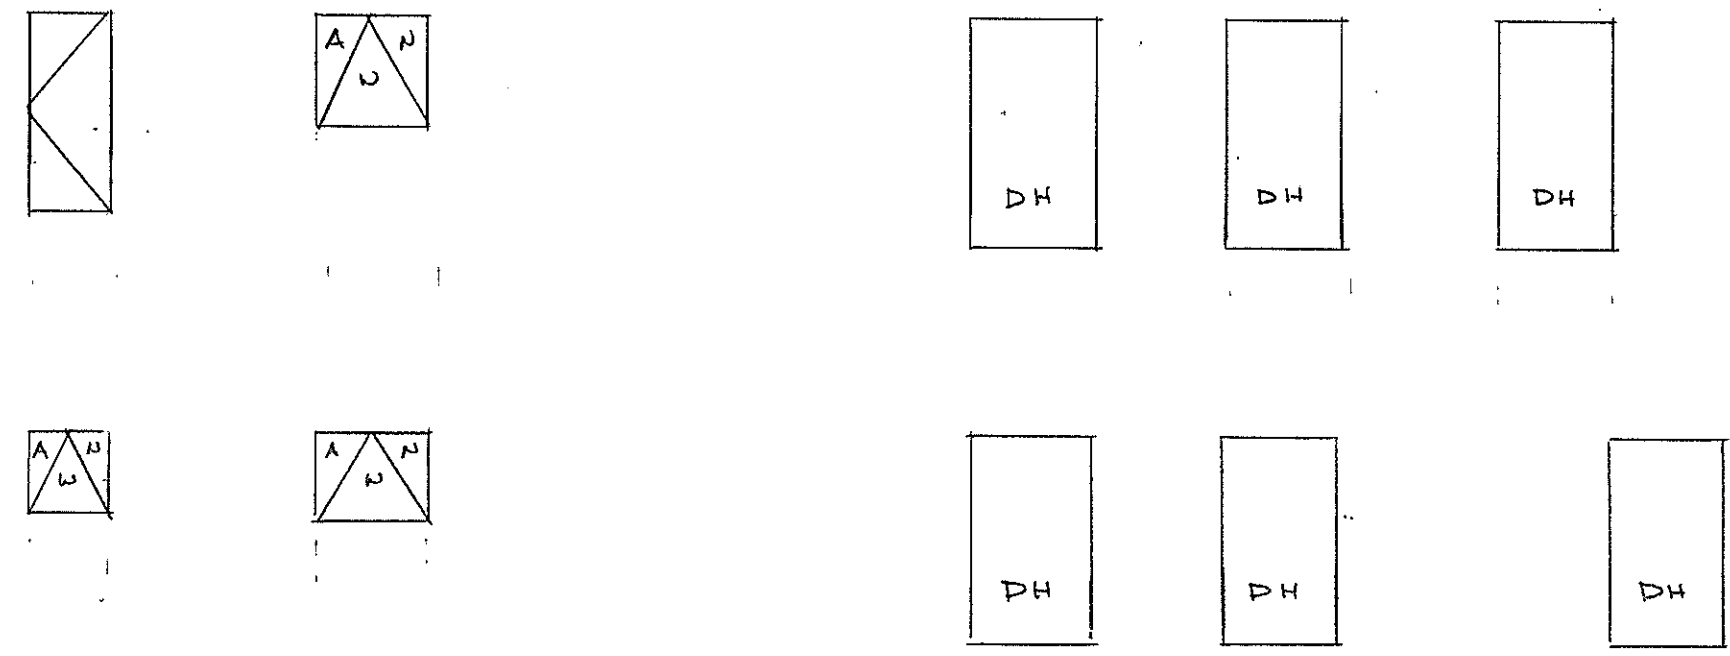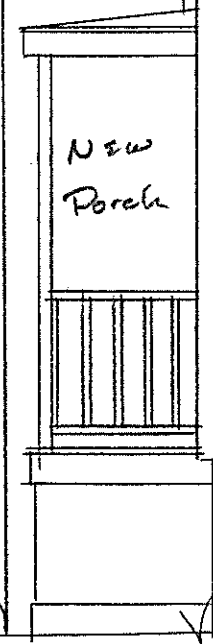

\* NORTH ELEVATION \*

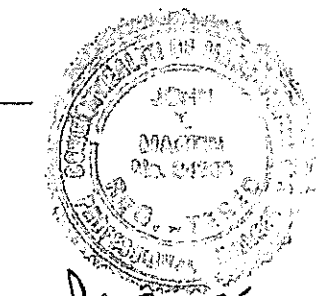

John E. March

SCALE 1/4" = 1'

Bob Terenzi  
16 TATE ST.  
PORTLAND, ME.  
(781) 844 6367