


EXISTING RIDGE HT.

FULL SHED DORMER

CLEAR STOREY DORMER

FRONT

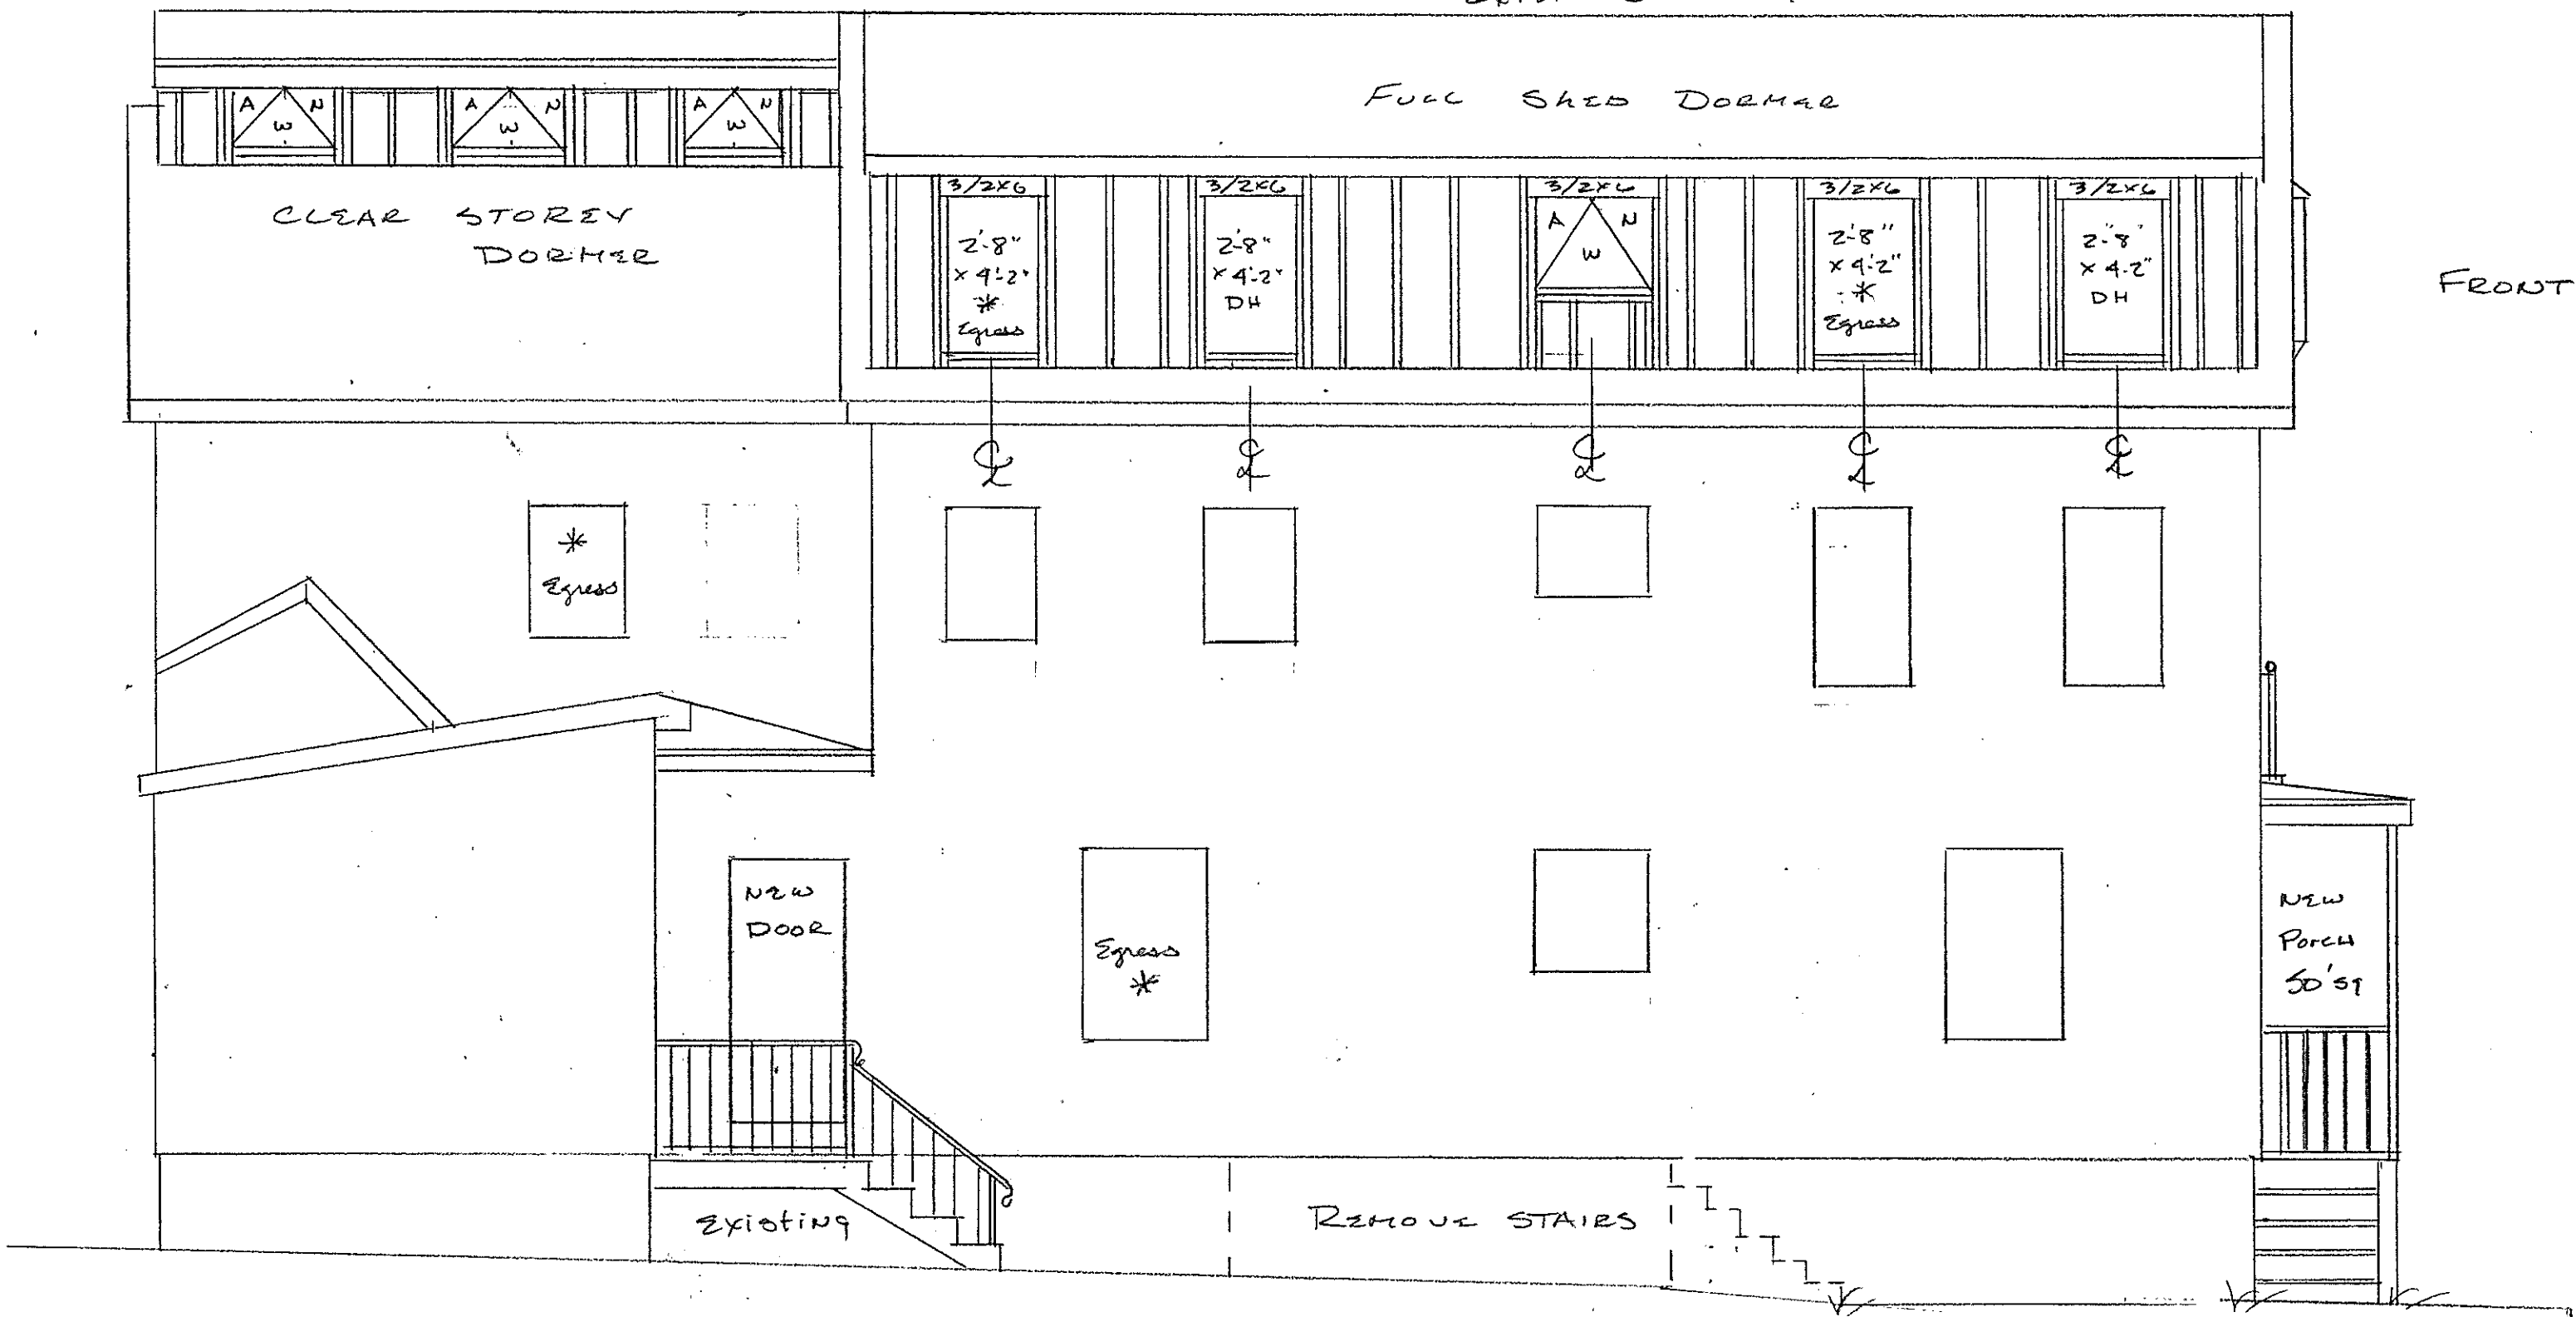

* SOUTH ELEVATION *

SCALE 1/4" = 1'

Bob TERENZONI
 16 TATE ST
 PORTLAND, ME.
 (781) 844-6367