





REVISED 1-2-15

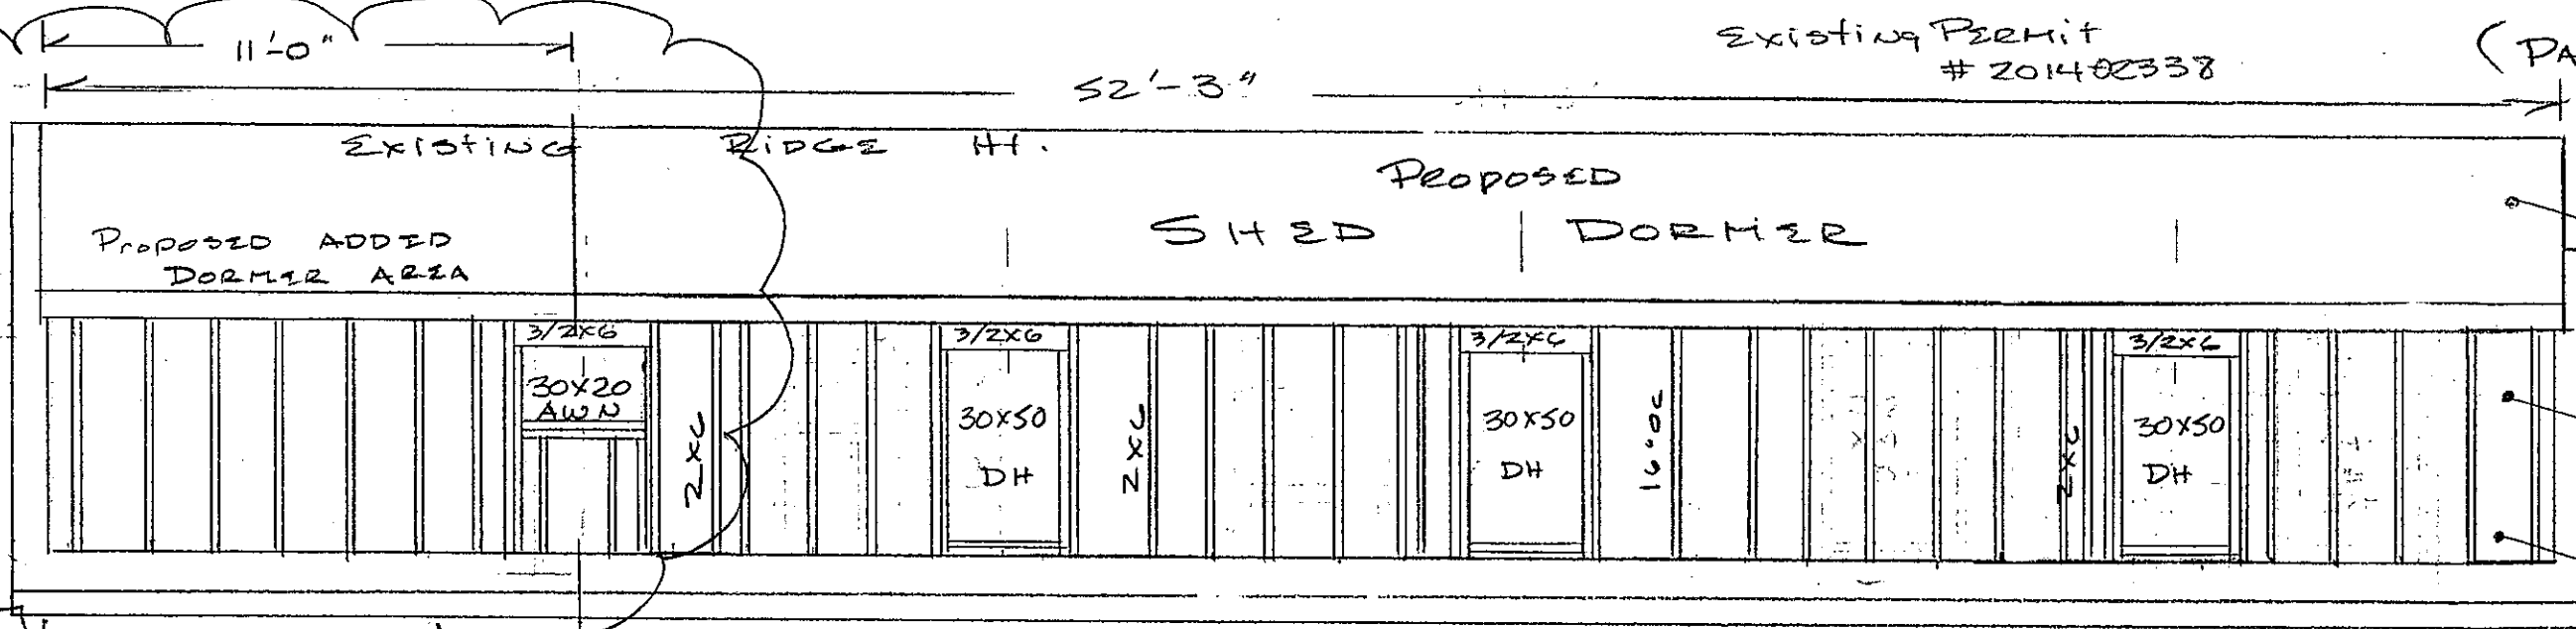




SEE PAGE 10 FOR 3RD FLOOR %

33' tot-

FRONT

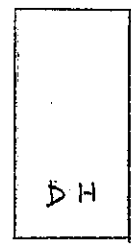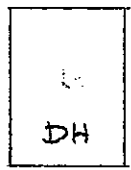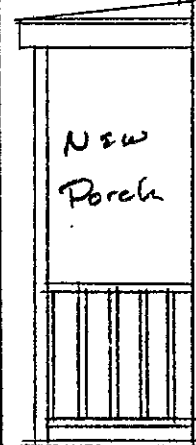

\* ALL NEW WINDOWS ARE TO BE ENERGY STAR RATED

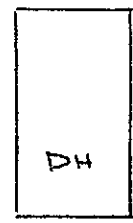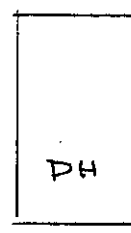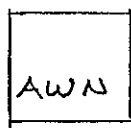

\* NORTH ELEVATION \*

\* SEE 3RD FLOOR CALLS PAGE 10 REVISED 1-2-15



John F. Murphy

SCALE 1/4" = 1'

Bob Terronzi  
16 TATE ST.  
PORTLAND, ME.  
(781) 844 6367