




CWS Architects

Architecture
Space Planning
Value Design

434 Cumberland Avenue
Portland, ME 04101
Phone: (207)774-4441
Fax: (207)774-4016

www.CWSarch.com

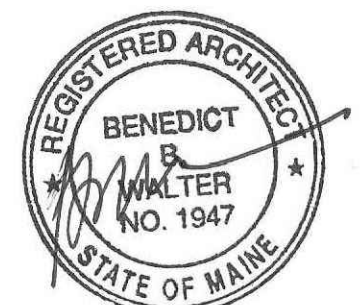

Owner:

**Children's
Hospital Housing
Partners, LP**

309 Cumberland Ave.
Suite 203
Portland, Maine 04101

CONSTRUCTION MANAGER:

**WRIGHT-RYAN
CONSTRUCTION**

10 DANFORTH STREET
PORTLAND, ME 04101
TEL: (207) 773-3625

**ELM
TERRACE**

68 HIGH STREET
PORTLAND, MAINE

Project No: 09428

Drawing Title:

**ENLARGED SECOND
FLOOR PLAN -
NEW ADDITION**

Scale: AS NOTED

Date: ISSUED SEPTEMBER 8, 2011


Revisions:

- MAINE HOUSING CONCEPT SUBMISSION 02-01-2011
- HISTORIC PRESERVATION SUBMISSION 03-23-2011
- 50% MAINEHOUSING REVIEW 04-01-2011
- 90% MAINEHOUSING REVIEW 06-03-2011
- NPS SUBMISSION 07-01-2011
- ISSUED SEPTEMBER 8, 2011

Drawing Number:

A1.14

NOTE:
PROVIDE LOCKABLE RATED ACCESS DOORS
IN CLOSETS ADJACENT VERTICAL SHAFTS
FOR FIRE DAMPER MAINTENANCE EACH
FLOOR AS REQUIRED.

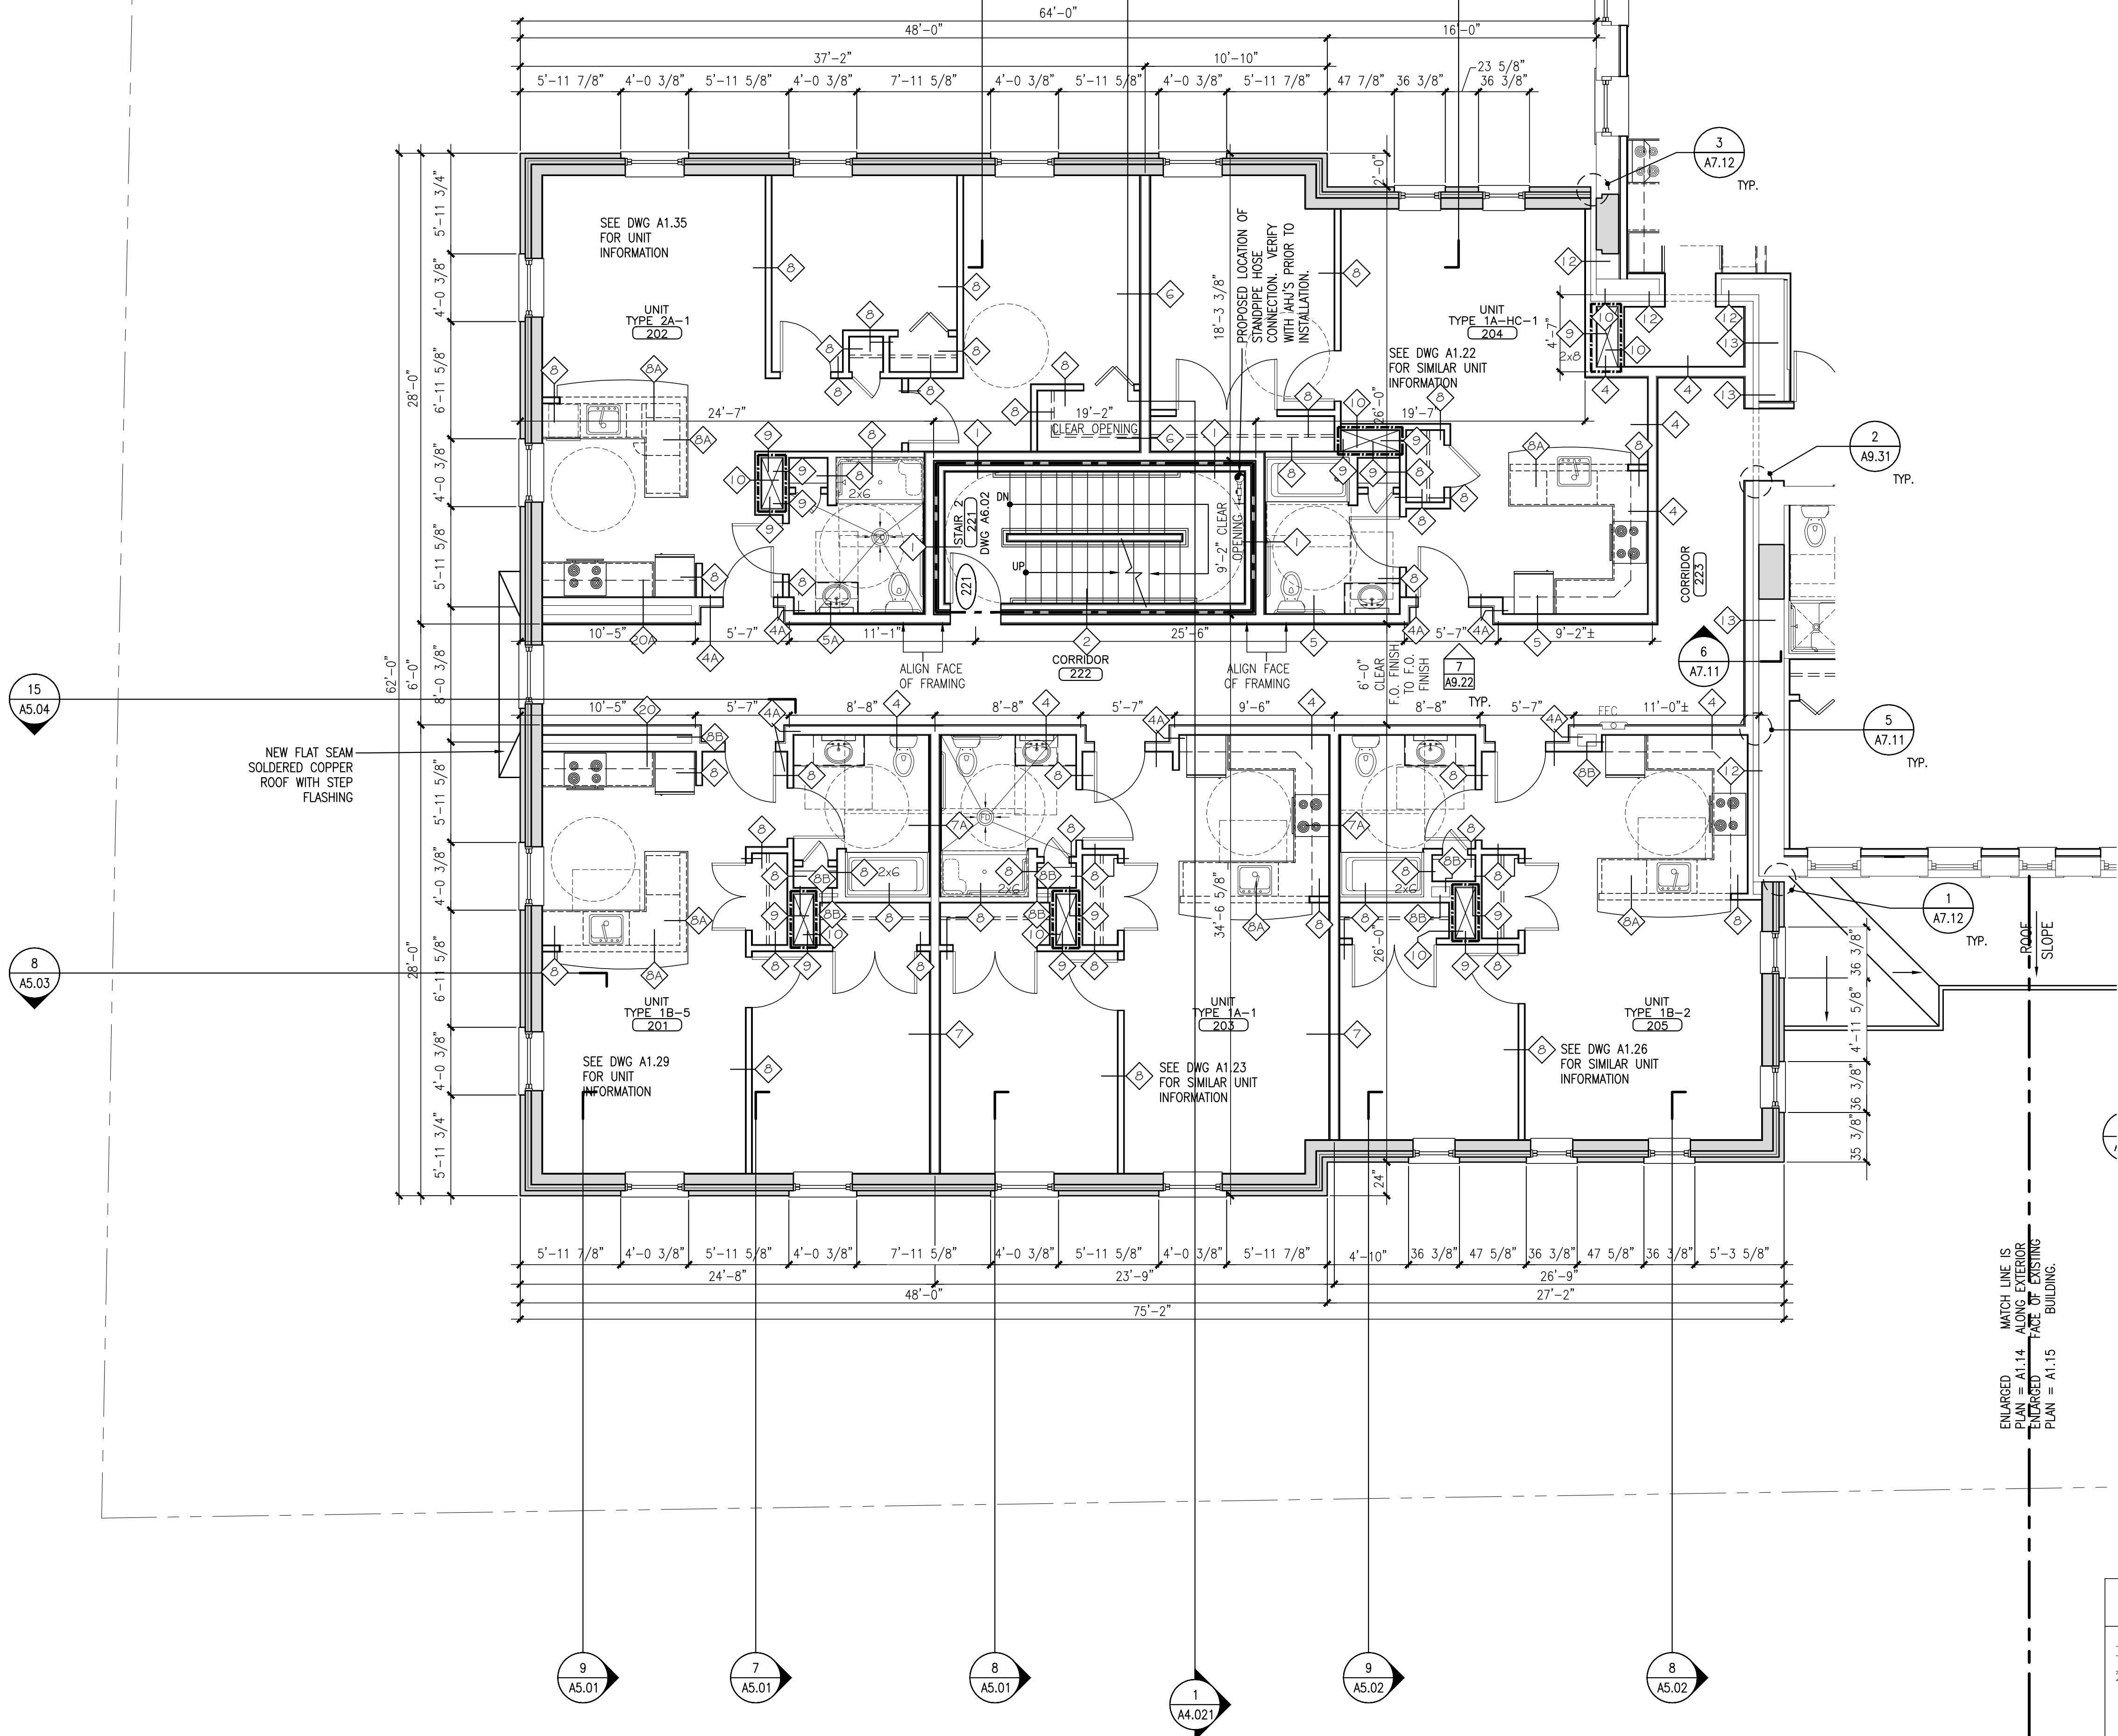

MATCH LINE IS
ALONG EXISTING
FACE OF EXISTING
BUILDING.

WALL PARTITION LEGEND

- EXISTING WALL/PARTITION ASSEMBLY TO REMAIN
- EXISTING HISTORICAL SIGNIFICANT WALL/PARTITION ASSEMBLY TO REMAIN AS IS.
• ANY WORK IMPACTING THESE WALLS/PARTITIONS MUST BE AUTHORIZED BY OWNER/ARCHITECT AND HISTORICAL REVIEW TEAM
- EXISTING WALL/PARTITION TO BE REMOVED.
• OTHER DASHED ITEMS WITHIN REMOVALS PLANS ARE ALSO TO BE REMOVED.
• REFERENCE REMOVAL PLANS AND NOTES.
- NEW WALL/PARTITION ASSEMBLY.
• REFERENCE PARTITION SCHEDULE
- INDICATES FIRE RATED WALL/PARTITION ASSEMBLY.
• REFERENCE PARTITION SCHEDULE

SCALE: 3/16" = 1'-0"