

Owner:
Children's Hospital Housing Partners, LP
309 Cumberland Ave.
Suite 203
Portland, Maine 04101

CONSTRUCTION MANAGER:
WRIGHT-RYAN CONSTRUCTION
10 DANFORTH STREET
PORTLAND, ME 04101
TEL: (207) 773-3625

ELM TERRACE

68 HIGH STREET
PORTLAND, MAINE

Project No: 09428

Drawing Title:

REFLECTED CEILING PLAN DETAILS

Scale: AS NOTED

Date: ISSUED SEPTEMBER 8, 2011

Revisions:

- △ MAINE HOUSING CONCEPT SUBMISSION 02-01-2011
- △ HISTORIC PRESERVATION SUBMISSION 03-23-2011
- △ 50% MAINEHOUSING REVIEW 04-01-2011
- △ 90% MAINEHOUSING REVIEW 06-03-2011
- △ NPS SUBMISSION 07-01-2011
- △ ISSUED SEPTEMBER 8, 2011

Drawing Number:

A2.11


1 NOT USED
REFERENCED FROM: SCALE: 3"=1'-0"

2 NOT USED
REFERENCED FROM: SCALE: 3"=1'-0"


3 NOT USED
REFERENCED FROM: SCALE: 3"=1'-0"

4 NOT USED
REFERENCED FROM: SCALE: 3"=1'-0"

5 NOT USED
REFERENCED FROM: SCALE: 3"=1'-0"

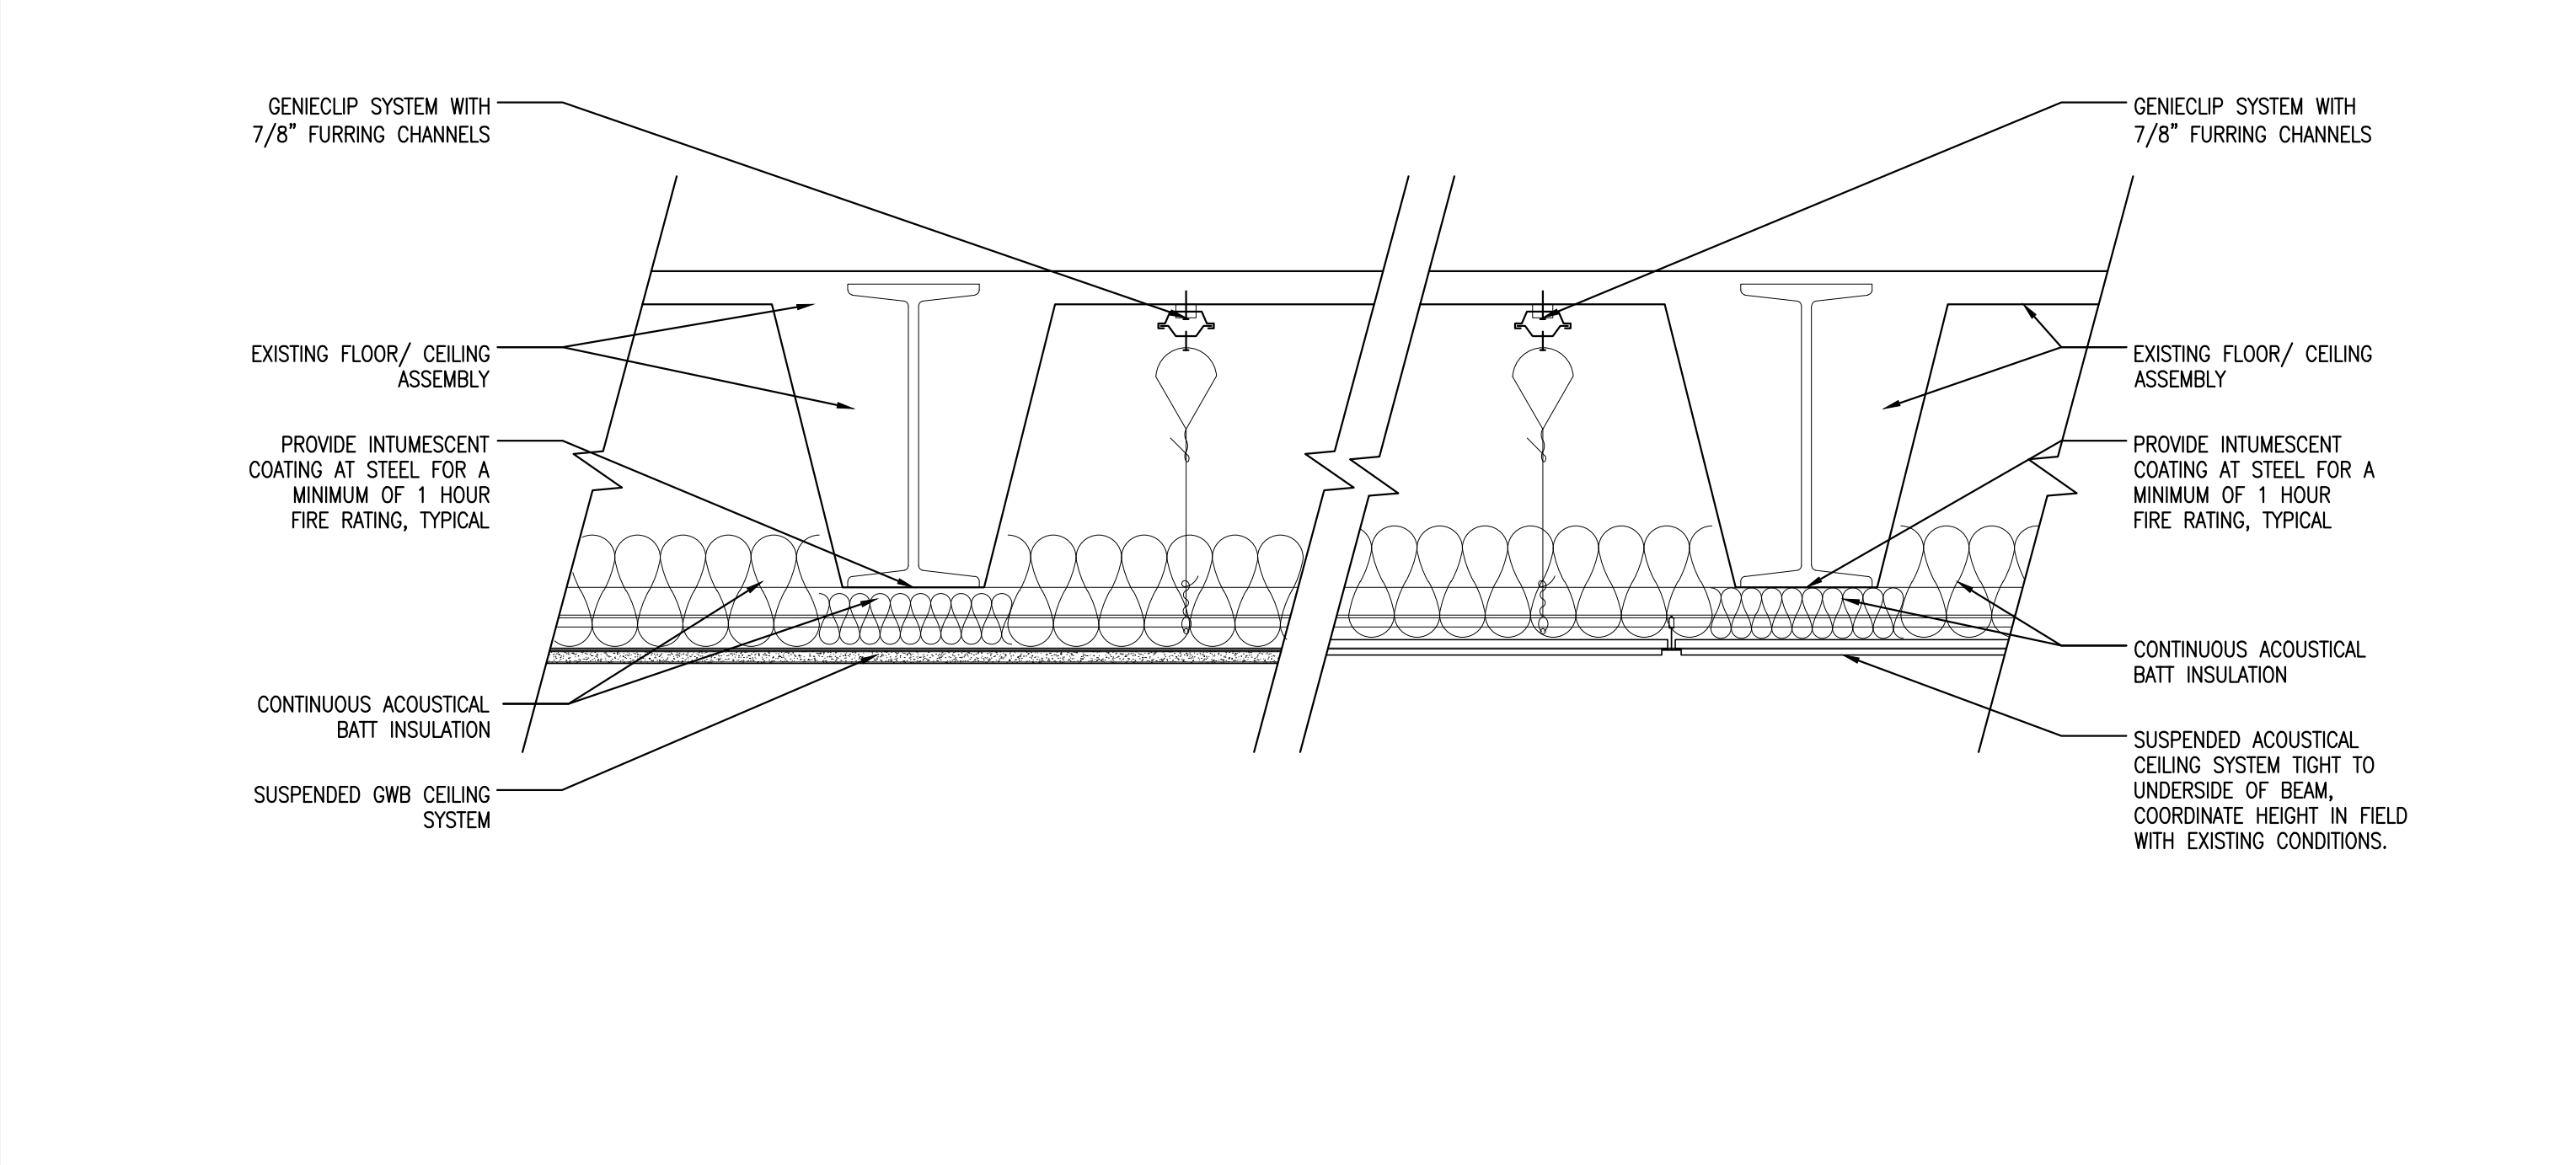

6 TYPICAL FINISHED CEILING @ BASEMENT
REFERENCED FROM: SCALE: 1 1/2"=1'-0"

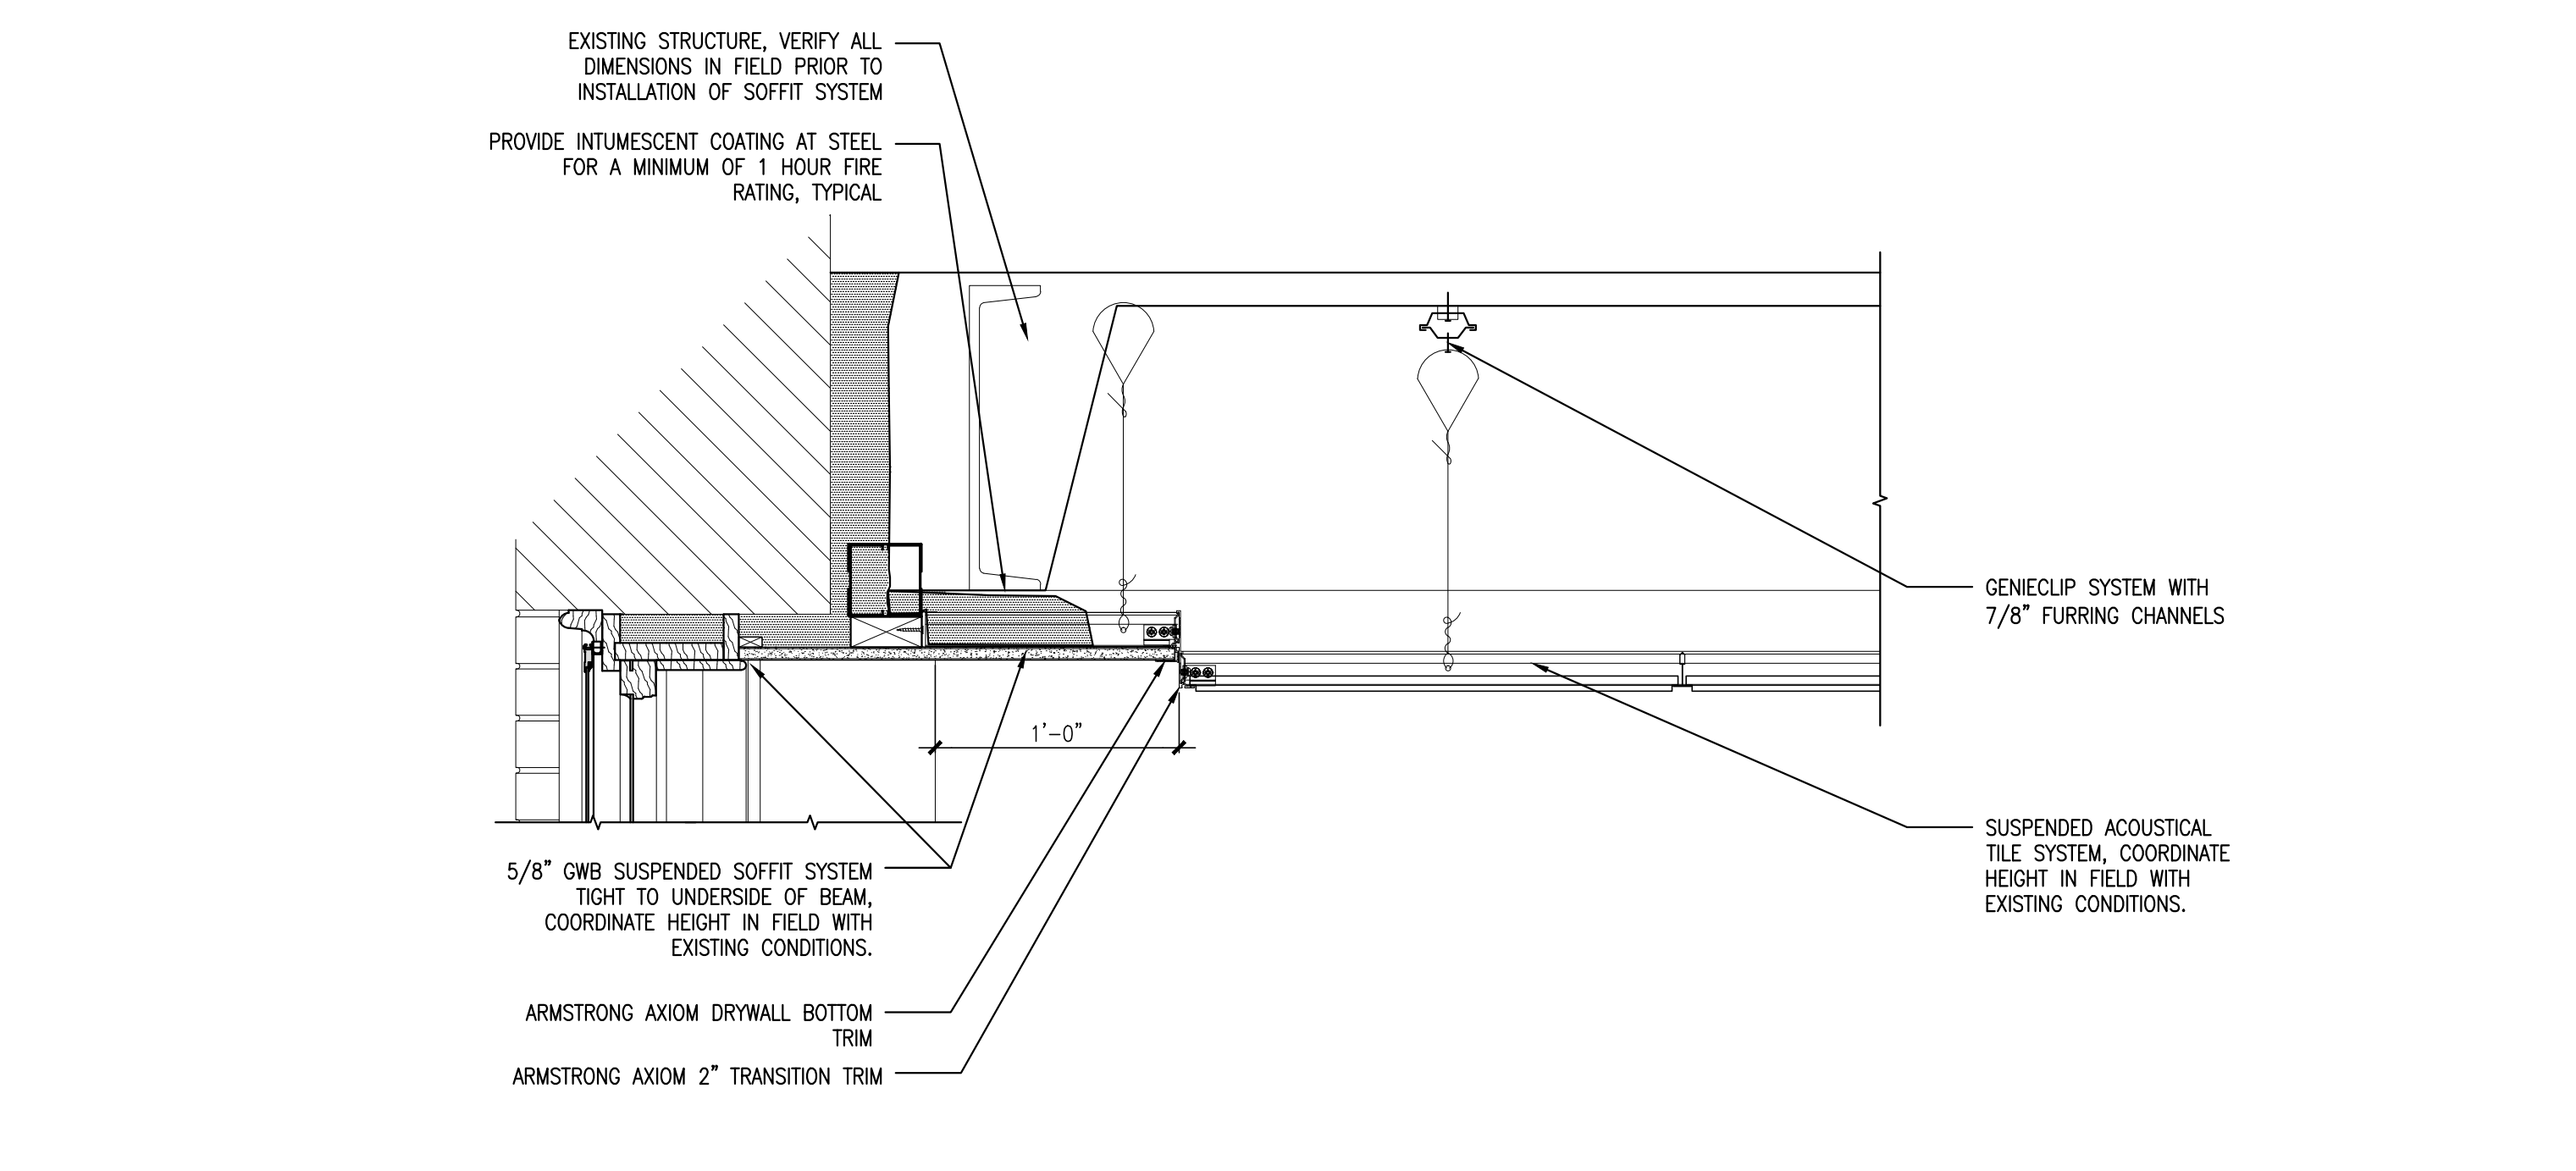

8 TYPICAL PERIMETER DETAIL @ BASEMENT
REFERENCED FROM: SCALE: 1 1/2"=1'-0"