



7 WALL SECTION - NEW AND EXISTING BUILDING
 REFERENCED FROM: SCALE: 3/8" = 1'-0"

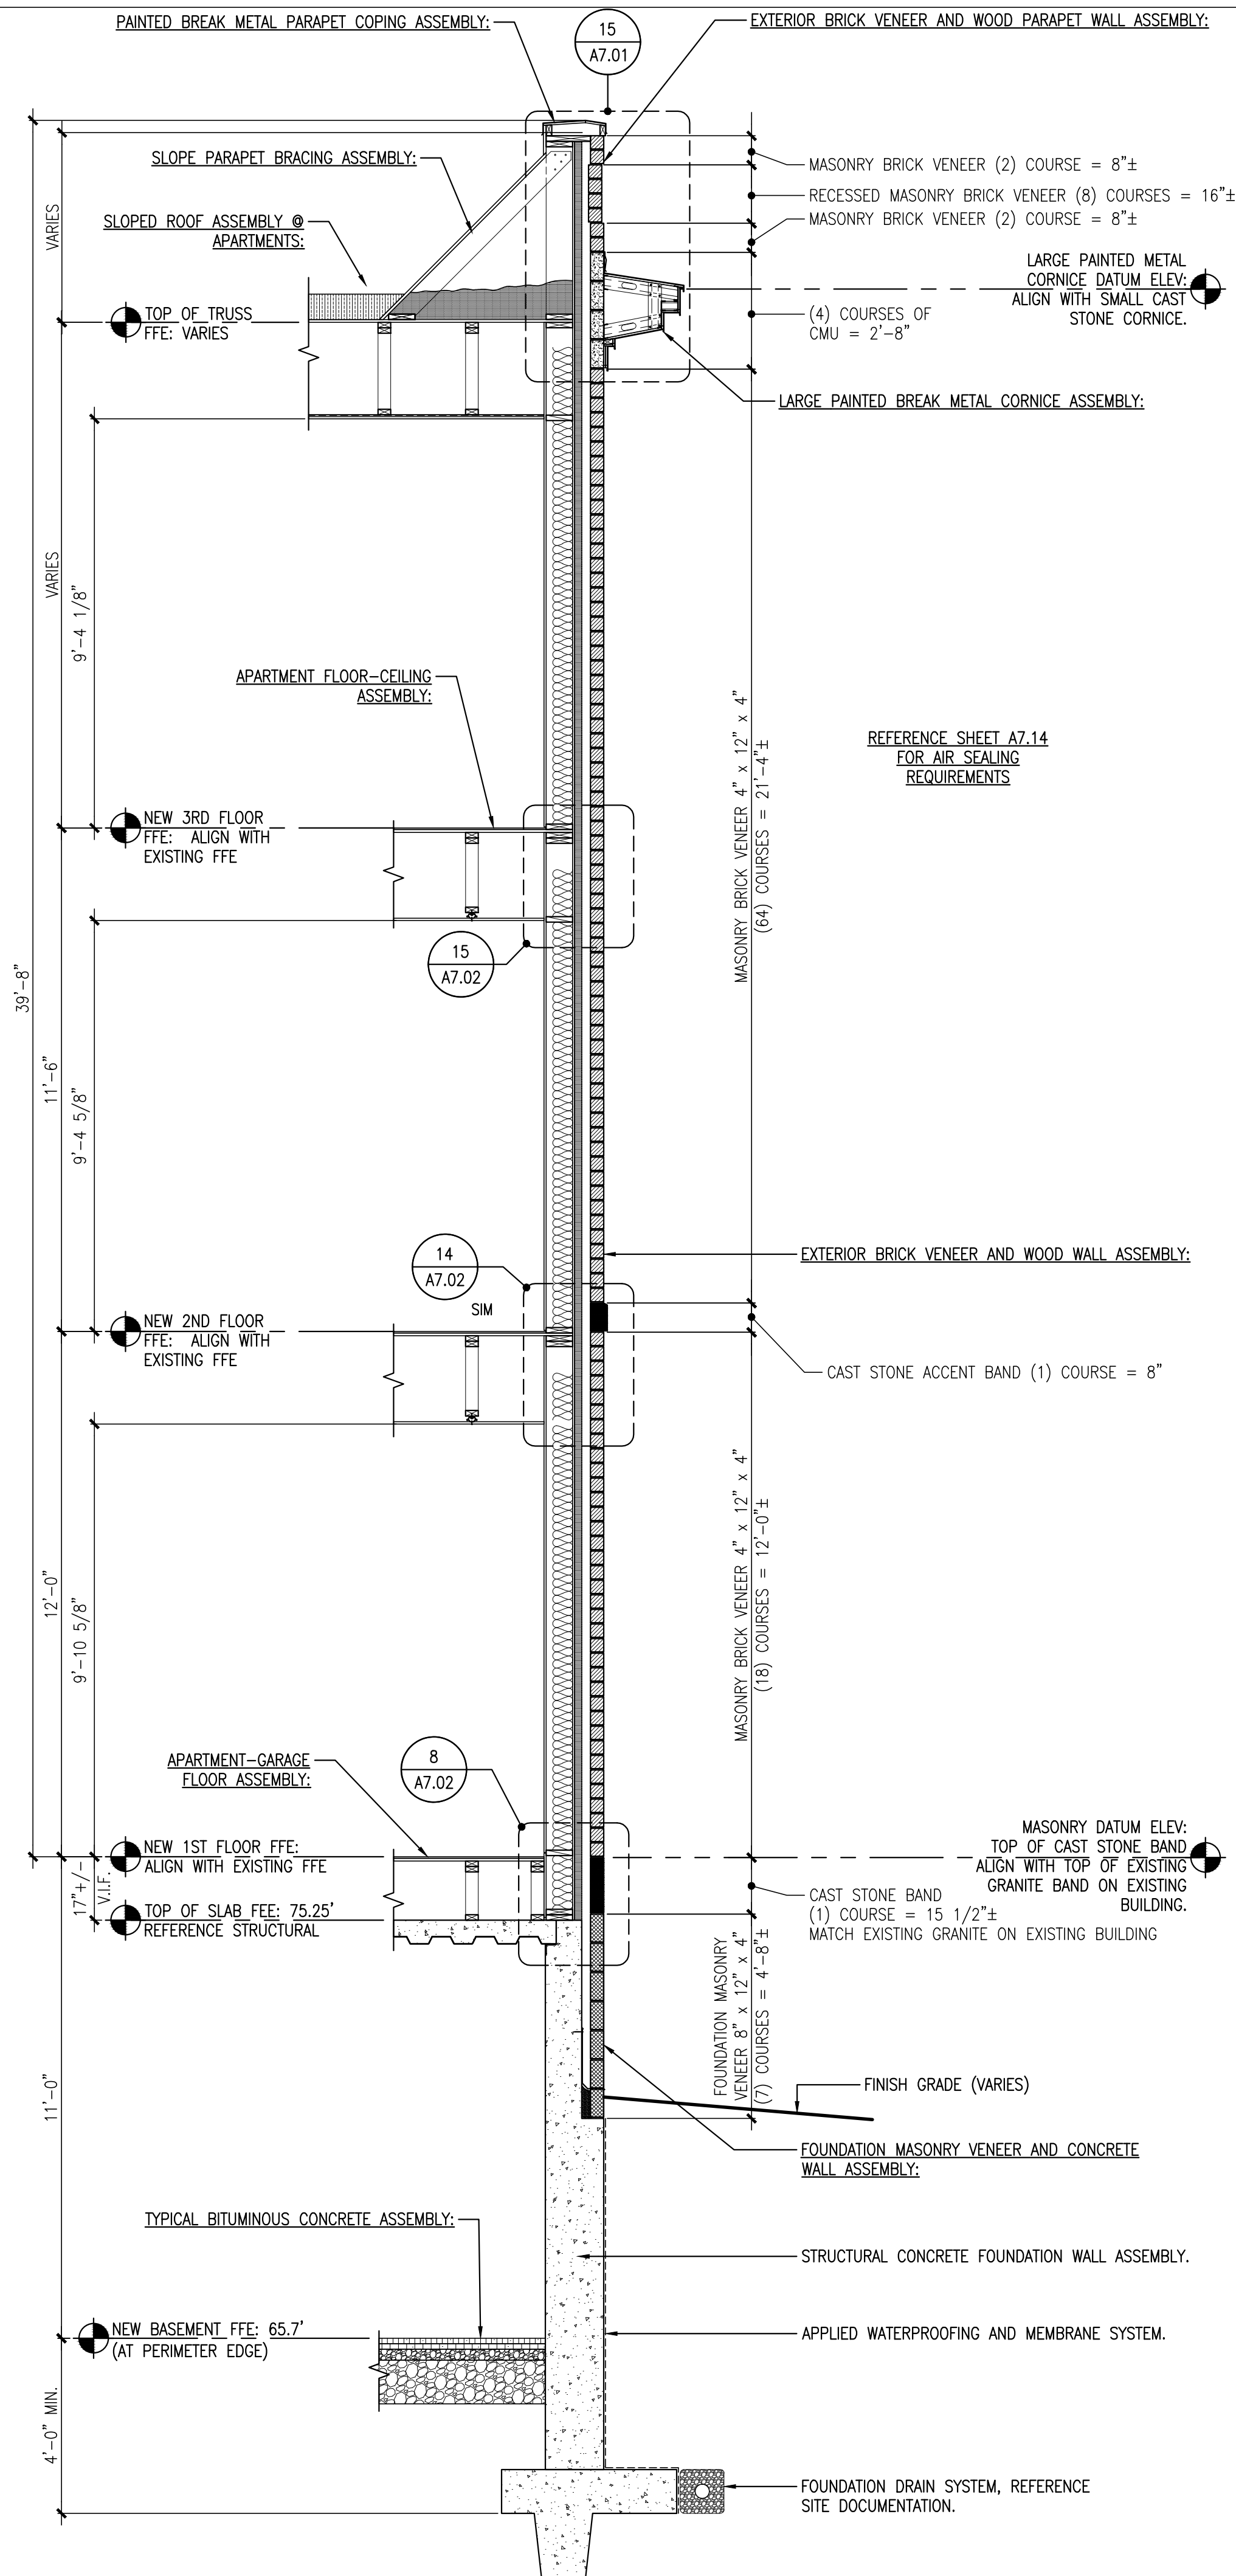


8 WALL SECTION - NEW CONSTRUCTION
 REFERENCED FROM: SCALE: 3/8" = 1'-0"

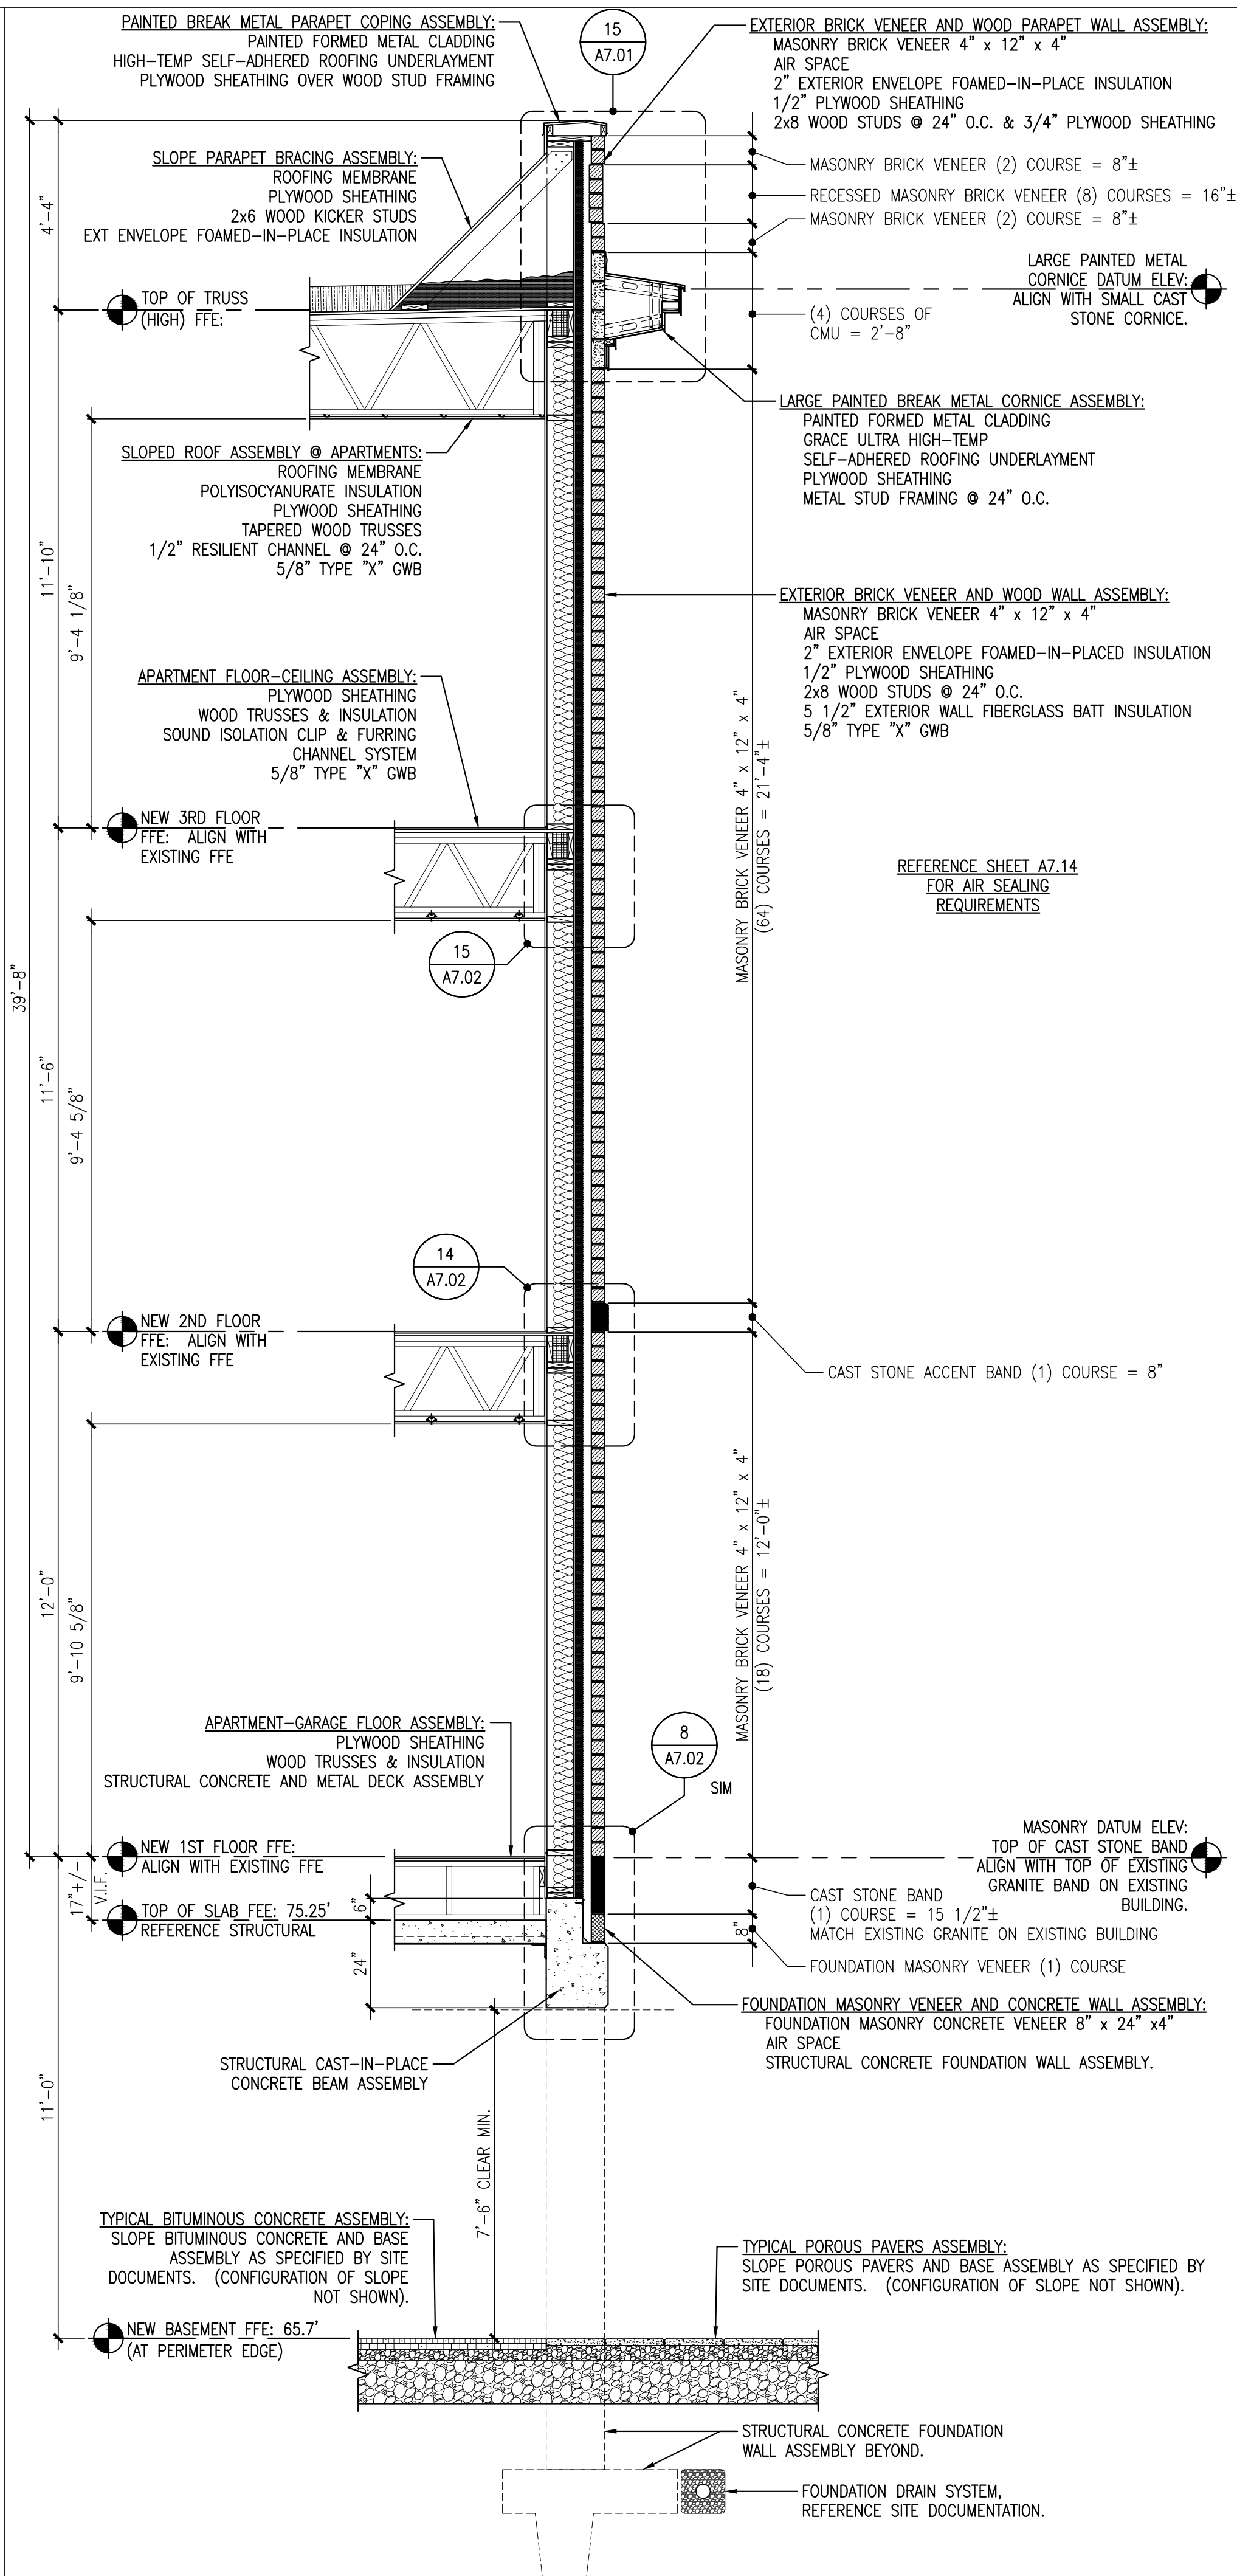

9 WALL SECTION - NEW CONSTRUCTION
 REFERENCED FROM: SCALE: 3/8" = 1'-0"

CWS
CWS Architects
 Architecture
 Space Planning
 Value Design
 434 Cumberland Avenue
 Portland, ME 04101
 Phone: (207)774-4441
 Fax: (207)774-4016
 www.CWSarch.com

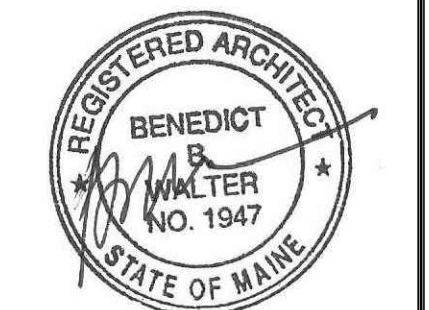

Owner:
Children's Hospital Housing Partners, LP
 309 Cumberland Ave.
 Suite 203
 Portland, Maine 04101
 CONSTRUCTION MANAGER:
WRIGHT-RYAN CONSTRUCTION
 10 DANFORTH STREET
 PORTLAND, ME 04101
 TEL: (201) 773-3625

ELM TERRACE
 68 HIGH STREET
 PORTLAND, MAINE

Project No: 09428
 Drawing Title:
WALL SECTIONS - NEW CONSTRUCTION
 Scale: SCALE
 Date: ISSUED SEPTEMBER 8, 2011
 Revisions:
 MAINE HOUSING CONCEPT SUBMISSION 02-01-2011
 HISTORIC PRESERVATION SUBMISSION 03-23-2011
 50% MAINHOUSING REVIEW 04-01-2011
 90% MAINHOUSING REVIEW 06-03-2011
 NPS SUBMISSION 07-01-2011
 ISSUED SEPTEMBER 8, 2011

Drawing Number:
A5.03