



K
Q
P
O
N
M
L
K
J
H
G
F
E
D
C
B
A

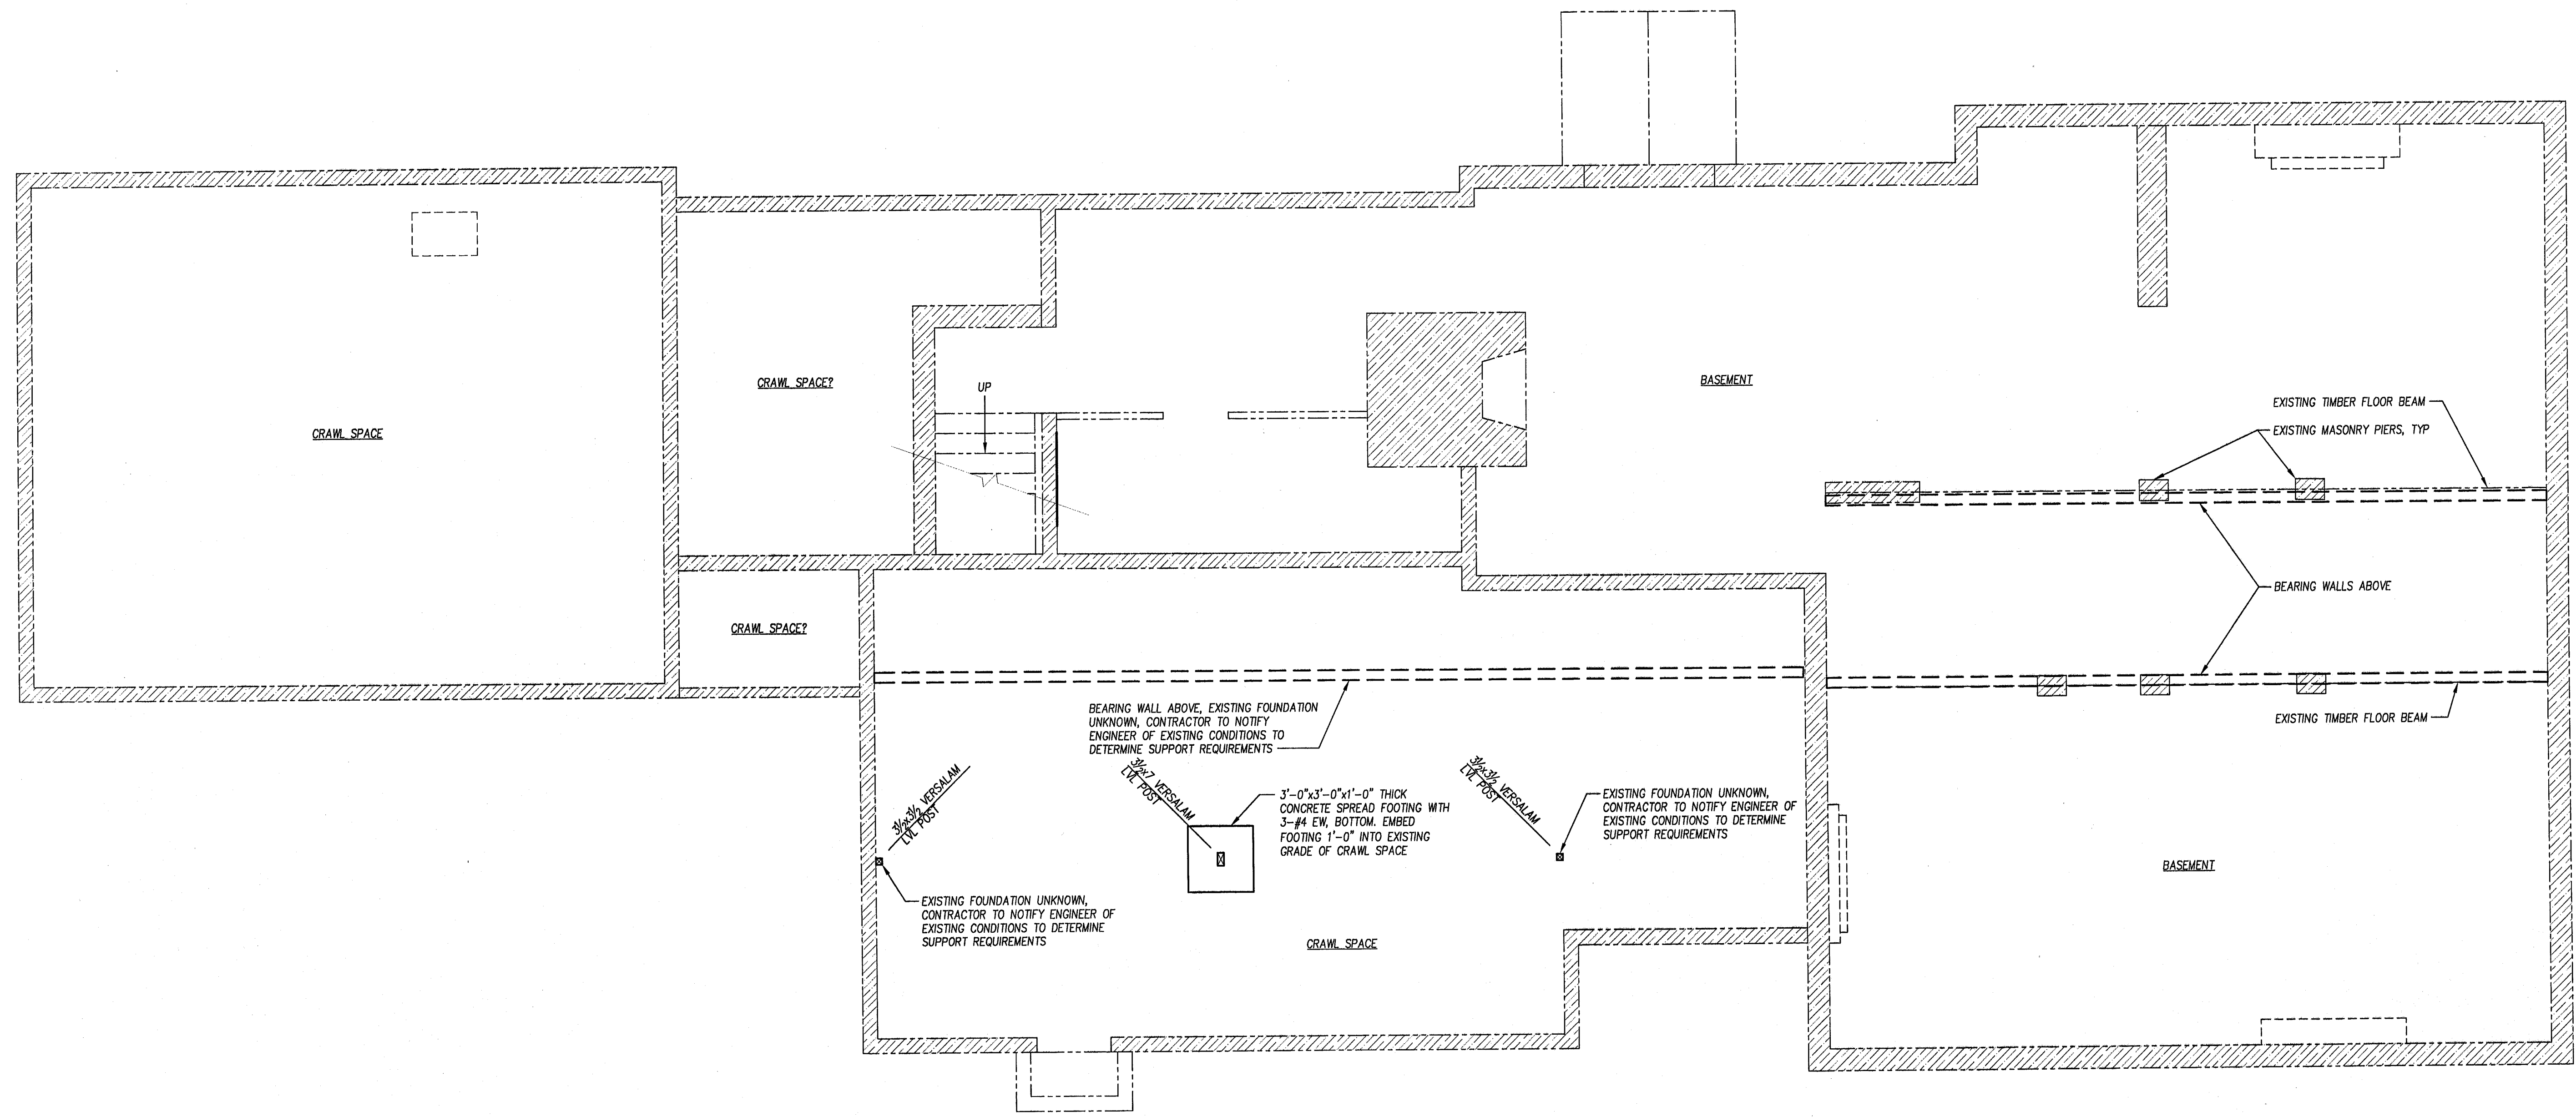

FOUNDATION/BASEMENT PLAN
SCALE: 1/4" = 1'-0"

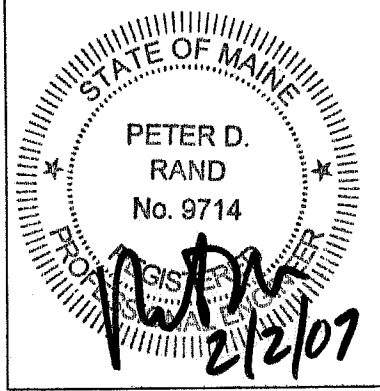

**GAWRON
TURGEON
ARCHITECTS**
29 Black Point Road
Scarborough, ME 04074
www.gawronturgeon.com
Tel. 207 . 883 . 6307
Fax. 207 . 883 . 0361

SEVENTY-FIVE STATES STREET
CUTLER HOUSE RENOVATION
PORTLAND MAINE

REVISIONS		
#	DATE	DESCRIPTION

DATE:	1/25/07
PROJECT #:	060905
DRAWN BY:	PDR
CHECKED BY:	
DRAWING SCALE:	AS NOTED

SHEET TITLE
BASEMENT
FLOOR PLAN

S100

© COPYRIGHT 1985-2003
REPRODUCTION OR USE OF
THIS DOCUMENT WITHOUT
WRITTEN PERMISSION OF
GAWRON ARCHITECTS IS PROHIBITED

1 2 3 4 5 6 7 8 9 10 11 12 13 14 15 16 17 18 19 20