


GAWRON TURGEON ARCHITECTS
 29 Black Point Road
 Scarborough, ME 04074
 www.gawronturgeon.com
 Tel. 207.883.6307
 Fax. 207.883.0361

SEVENTY-FIVE STATES STREET
 CUTTER HOUSE RENOVATION
 PORTLAND, MAINE

R
Q
P
O
N
M
L
K
J
I
H
G
F
E
D
C
B
A

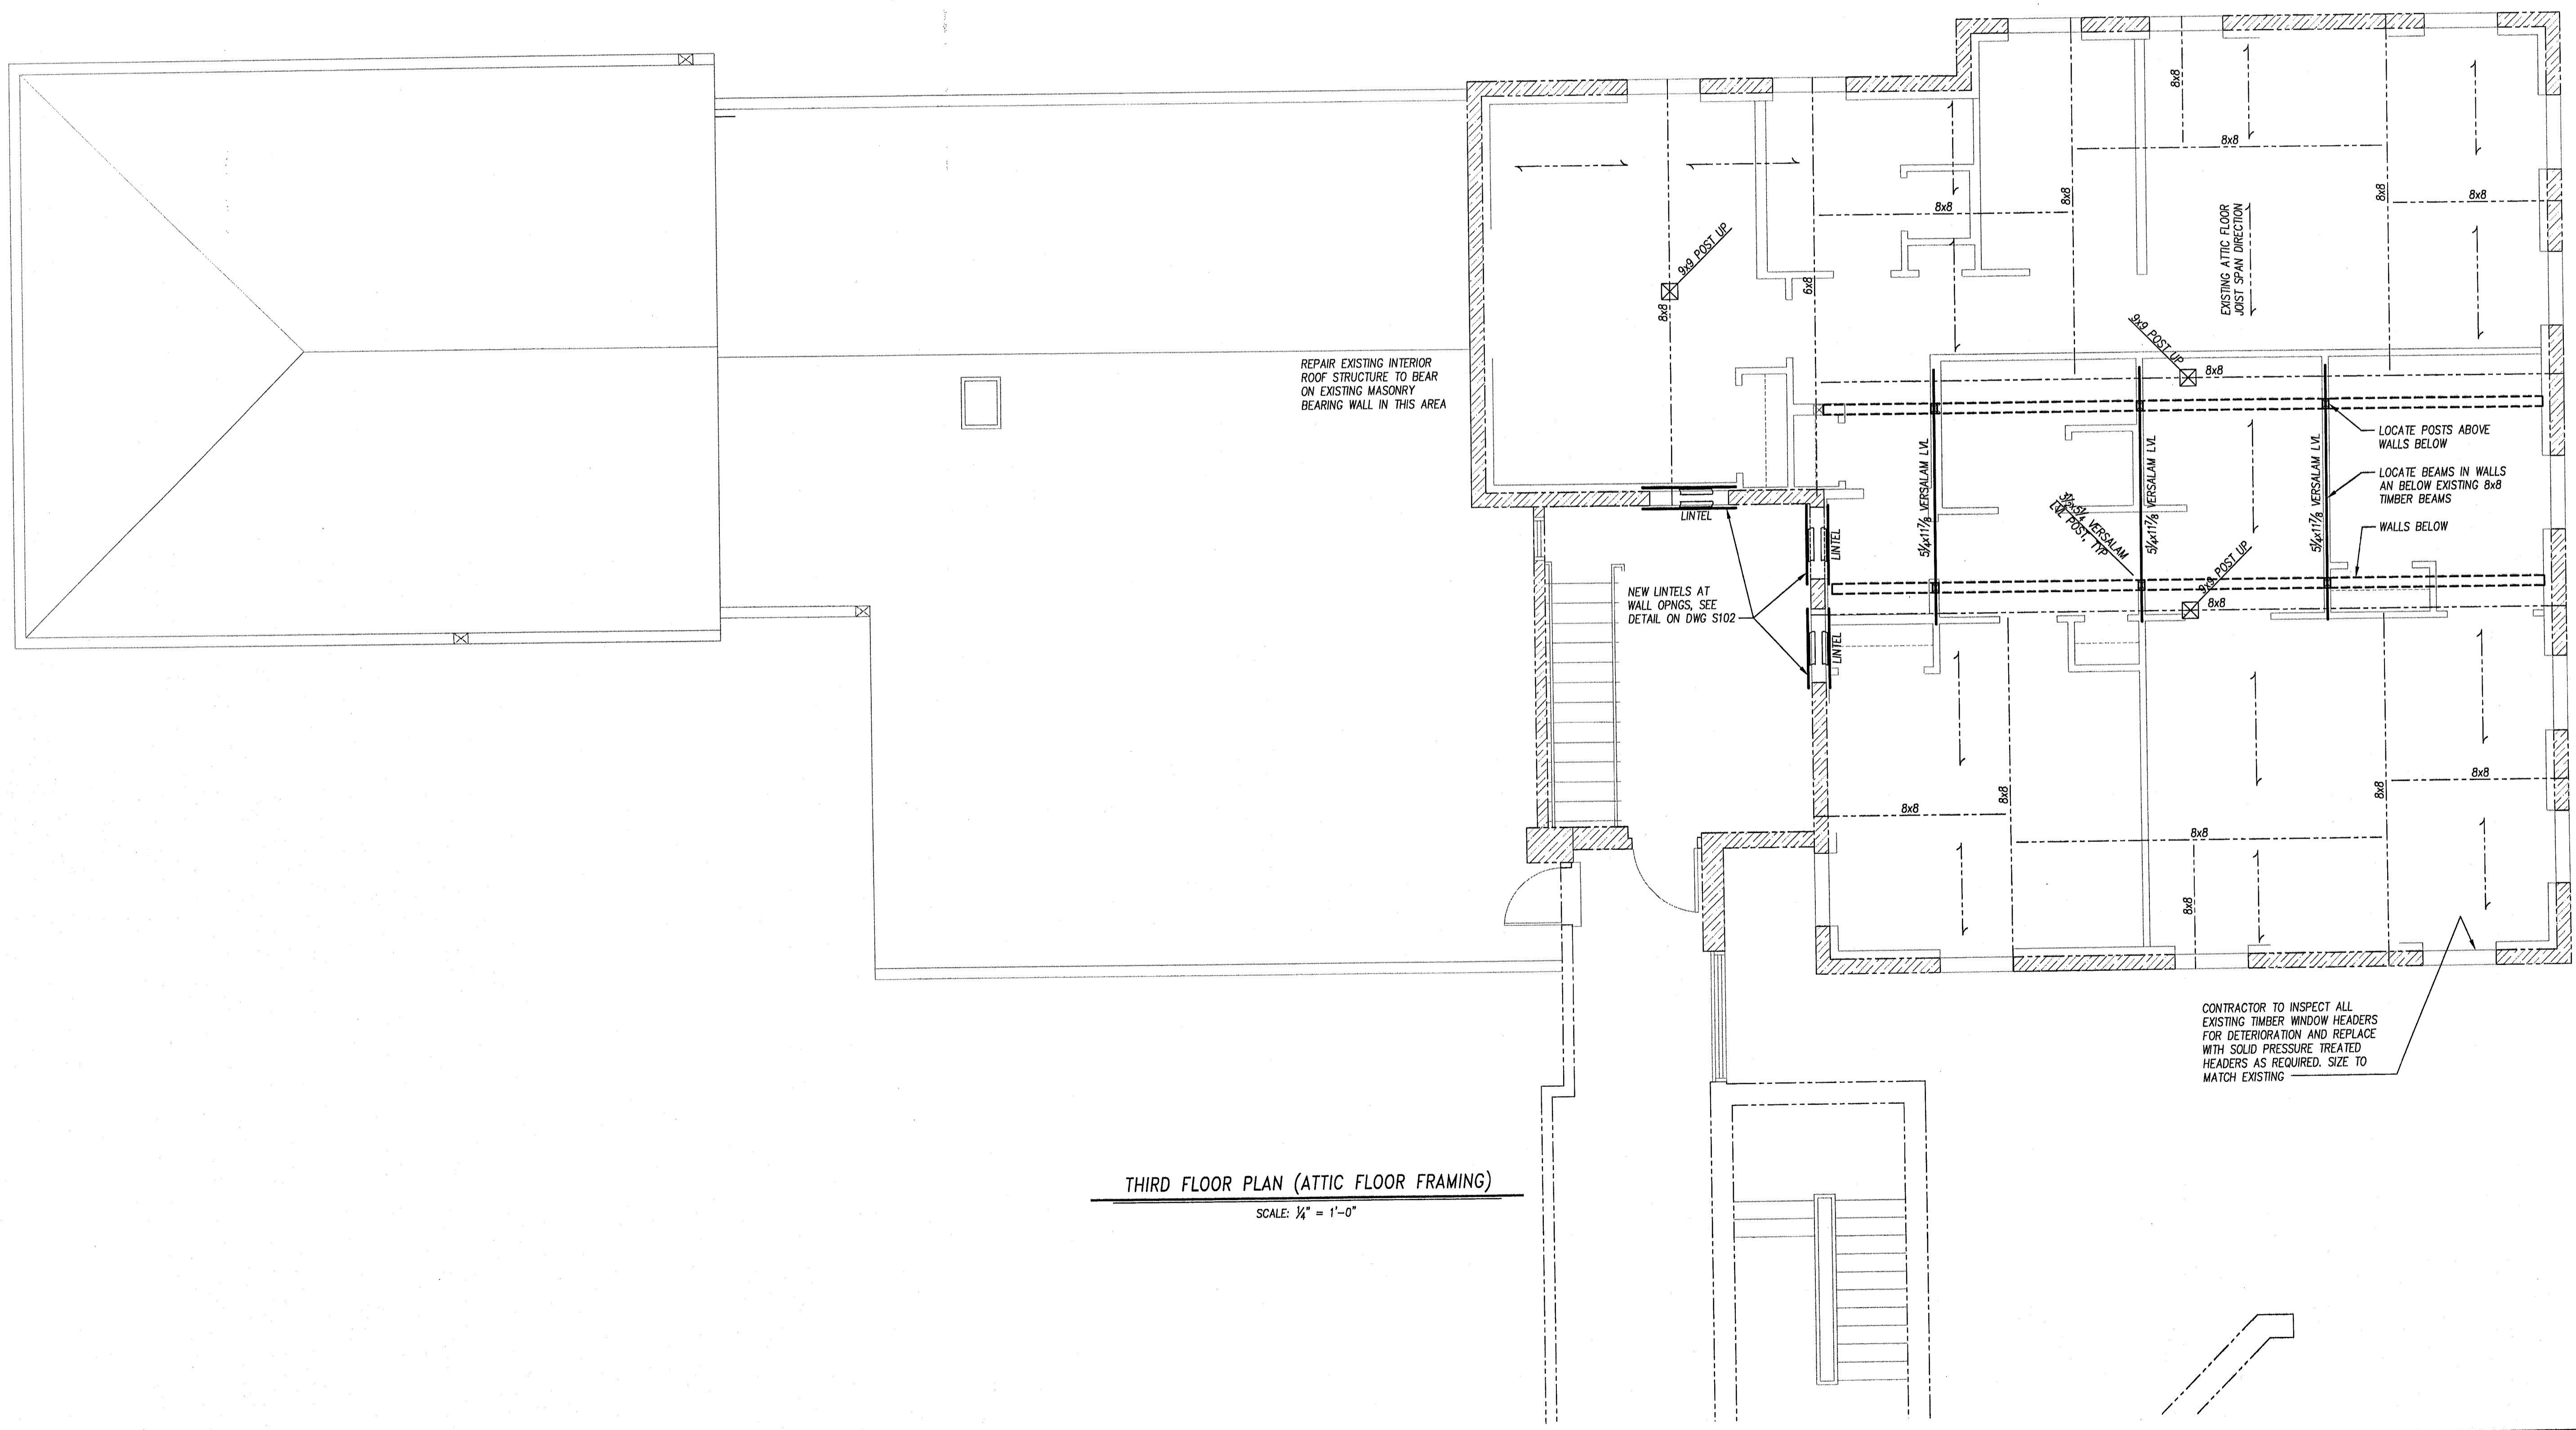

THIRD FLOOR PLAN (ATTIC FLOOR FRAMING)
 SCALE: 1/4" = 1'-0"

REVISIONS

#	DATE	DESCRIPTION

DATE:	1/25/07
PROJECT #	060905
DRAWN BY:	PDR
CHECKED BY:	
DRAWING SCALE	AS NOTED

SHEET TITLE
 THIRD FLOOR FLOOR PLAN

S103

© COPYRIGHT 1985-2003
 REPRODUCTION OR RELEASE OF
 THIS DOCUMENT WITHOUT
 WRITTEN PERMISSION IS PROHIBITED
 GAWRON ARCHITECTS IS PROHIBITED