

**GAWRON  
TURGEON  
ARCHITECTS**

29 Black Point Road  
Scarborough, ME 04074  
www.gawronturgeon.com  
Tel. 207. 883. 6307  
Fax. 207. 883. 0361

**SEVENTY-FIVE STATE STREET**  
CUTLER HOUSE RENOVATION  
PORTLAND MAINE

**REVISIONS**

#	DATE	DESCRIPTION

DATE: 2/2/07

PROJECT #: 060905

DRAWN BY:

CHECKED BY:

DRAWING SCALE: 1/4"


**SHEET TITLE**

BASEMENT  
FLOOR PLAN

**A100**

© COPYRIGHT 1985-2003  
REPRODUCTION OR RESALE OF  
THIS DOCUMENT WITHOUT  
WRITTEN PERMISSION OR  
COURTESY AGREEMENT IS PROHIBITED

2/2/07 PERMIT SET

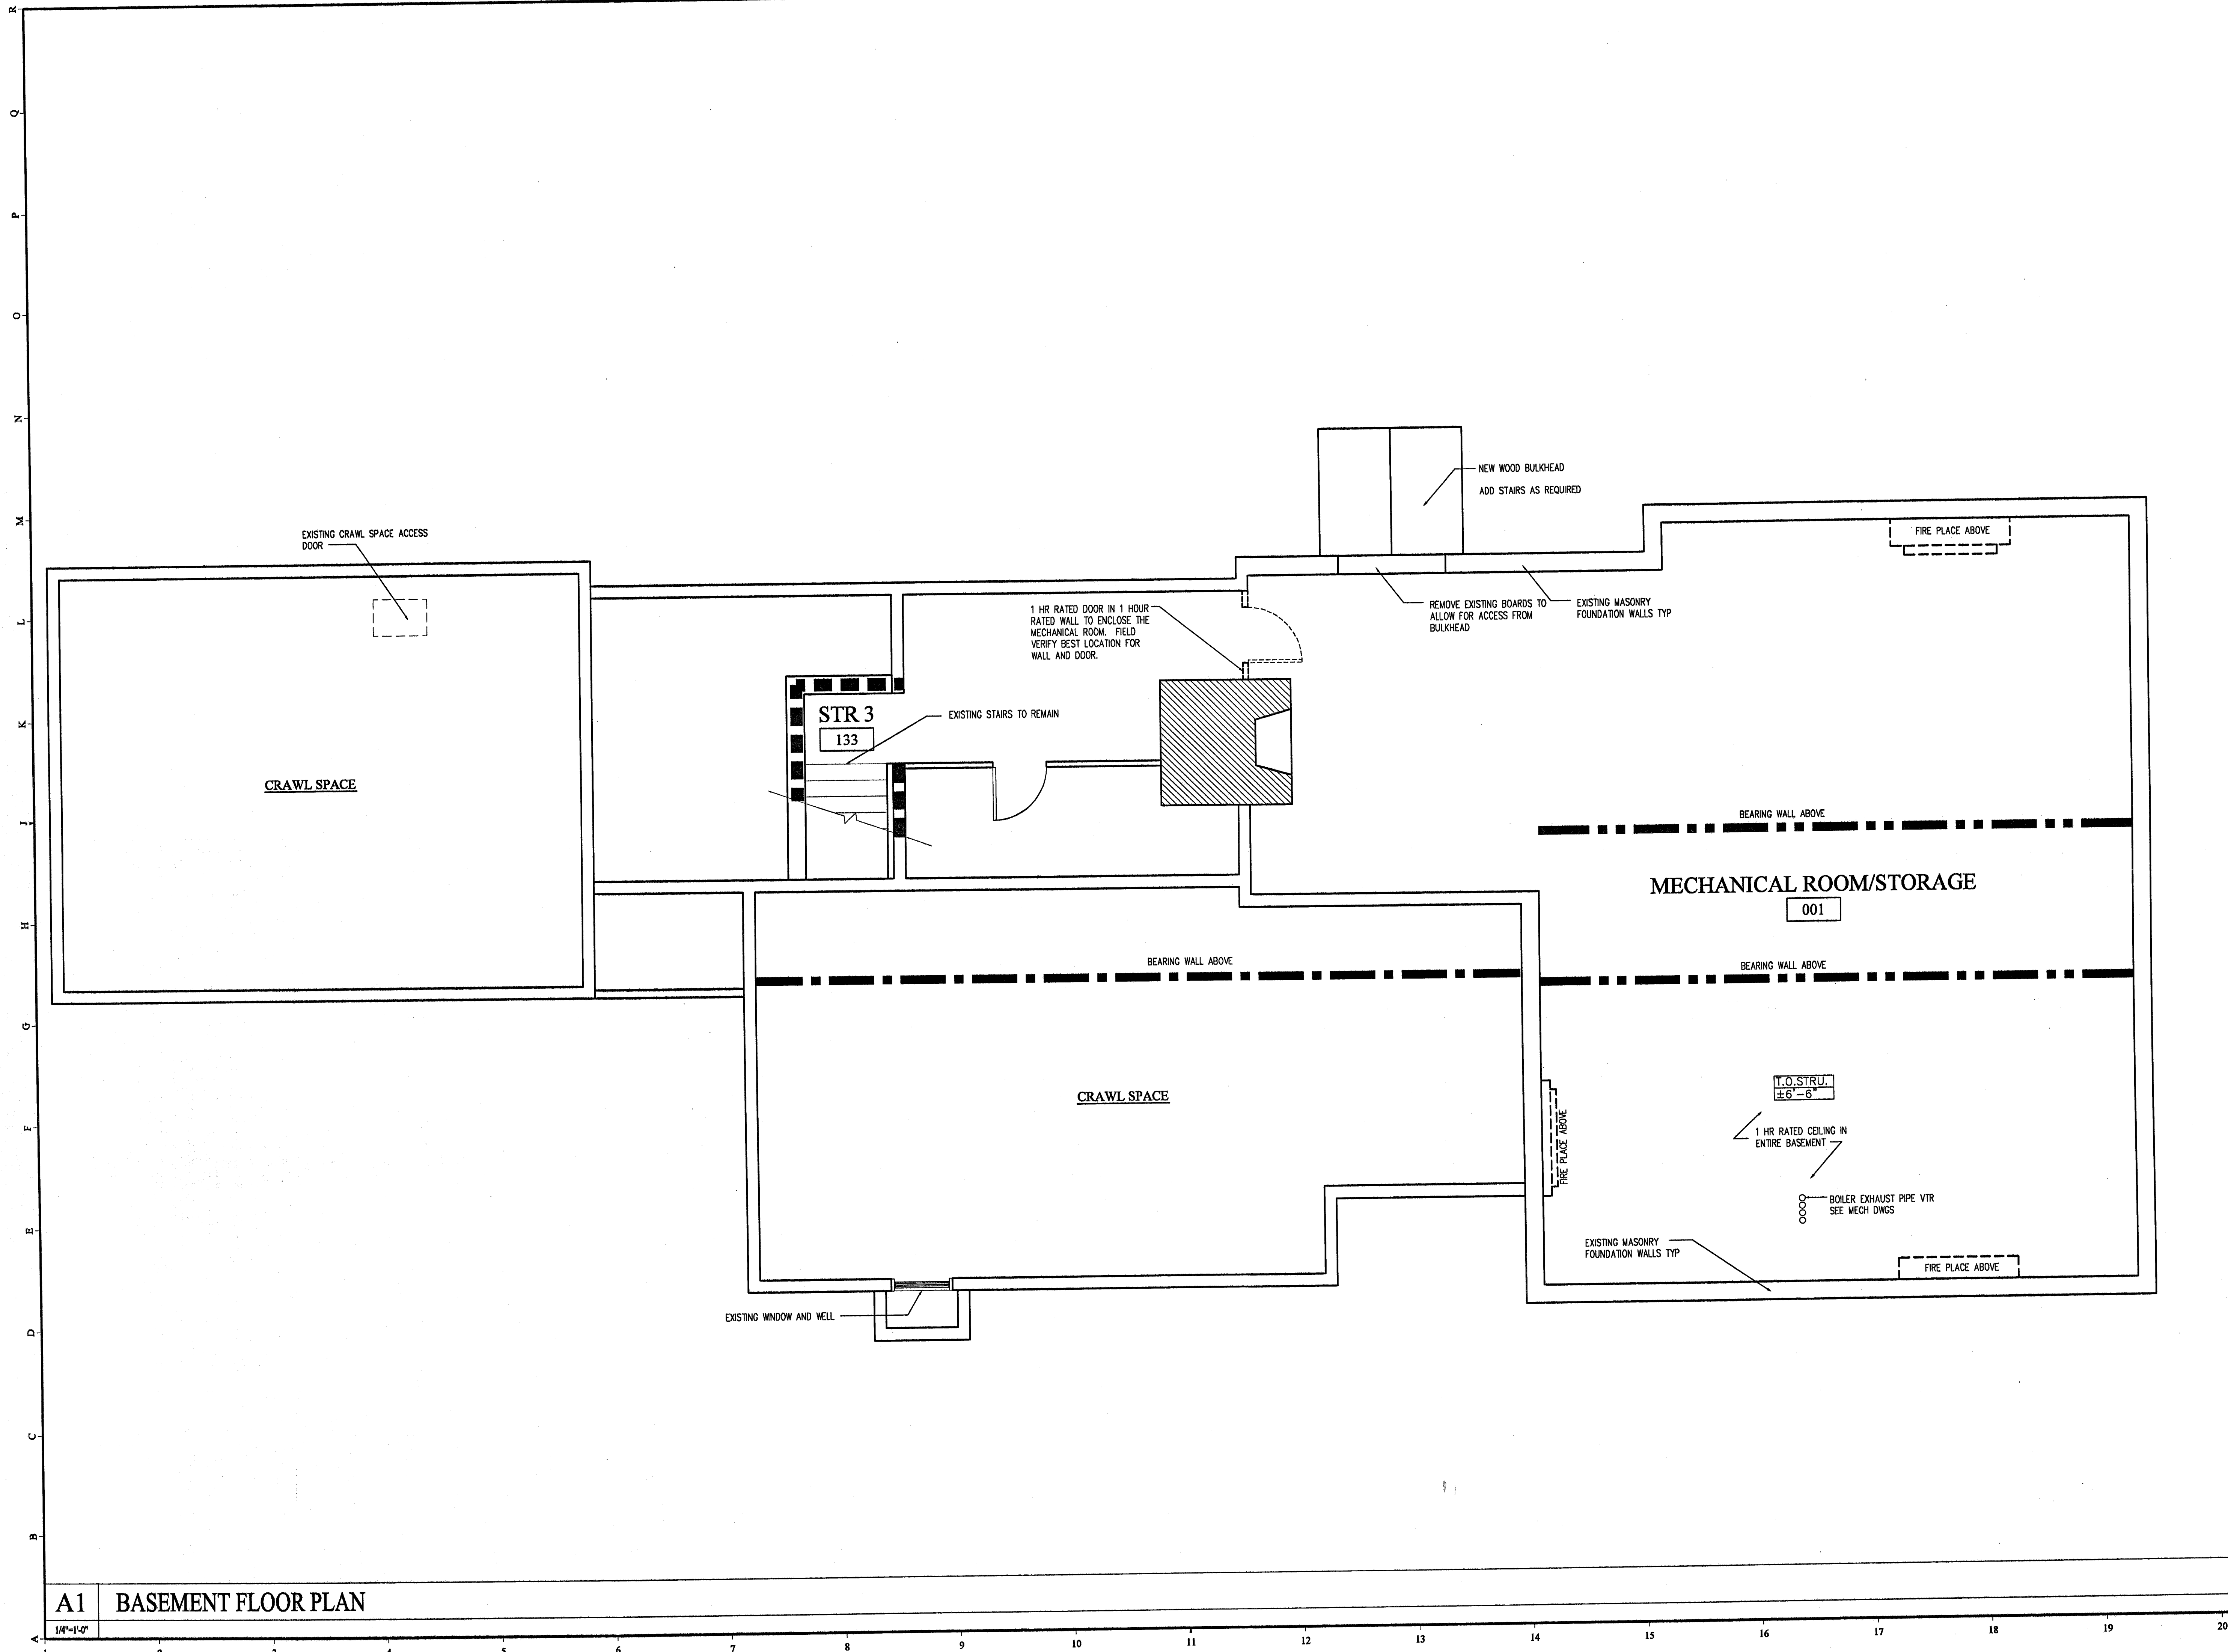

**A1 BASEMENT FLOOR PLAN**

1/4"=1'-0" 1 2 3 4 5 6 7 8 9 10 11 12 13 14 15 16 17 18 19 20