

**GAWRON  
TURGEON  
ARCHITECTS**

29 Black Point Road  
Scarborough, ME 04074  
www.gawronturgeon.com  
Tel. 207. 883. 6307  
Fax. 207. 883. 0361

SEVENTY-FIVE STATE STREET

CUTTER HOUSE RENOVATION  
PORTLAND MAINE

**REVISIONS**

#	DATE	DESCRIPTION

DATE:	2/2/07
PROJECT #	060905
DRAWN BY:	KW
CHECKED BY:	KW
DRAWING SCALE	N.A.


**SHEET TITLE**

EXTERIOR ELEVATIONS

**A401**


© COPYRIGHT 1985-2003  
REPRODUCTION OR USE OF  
THIS DOCUMENT WITHOUT  
WRITTEN PERMISSION BY  
GAWRON ARCHITECTS IS PROHIBITED

2/2/07 PERMIT SET

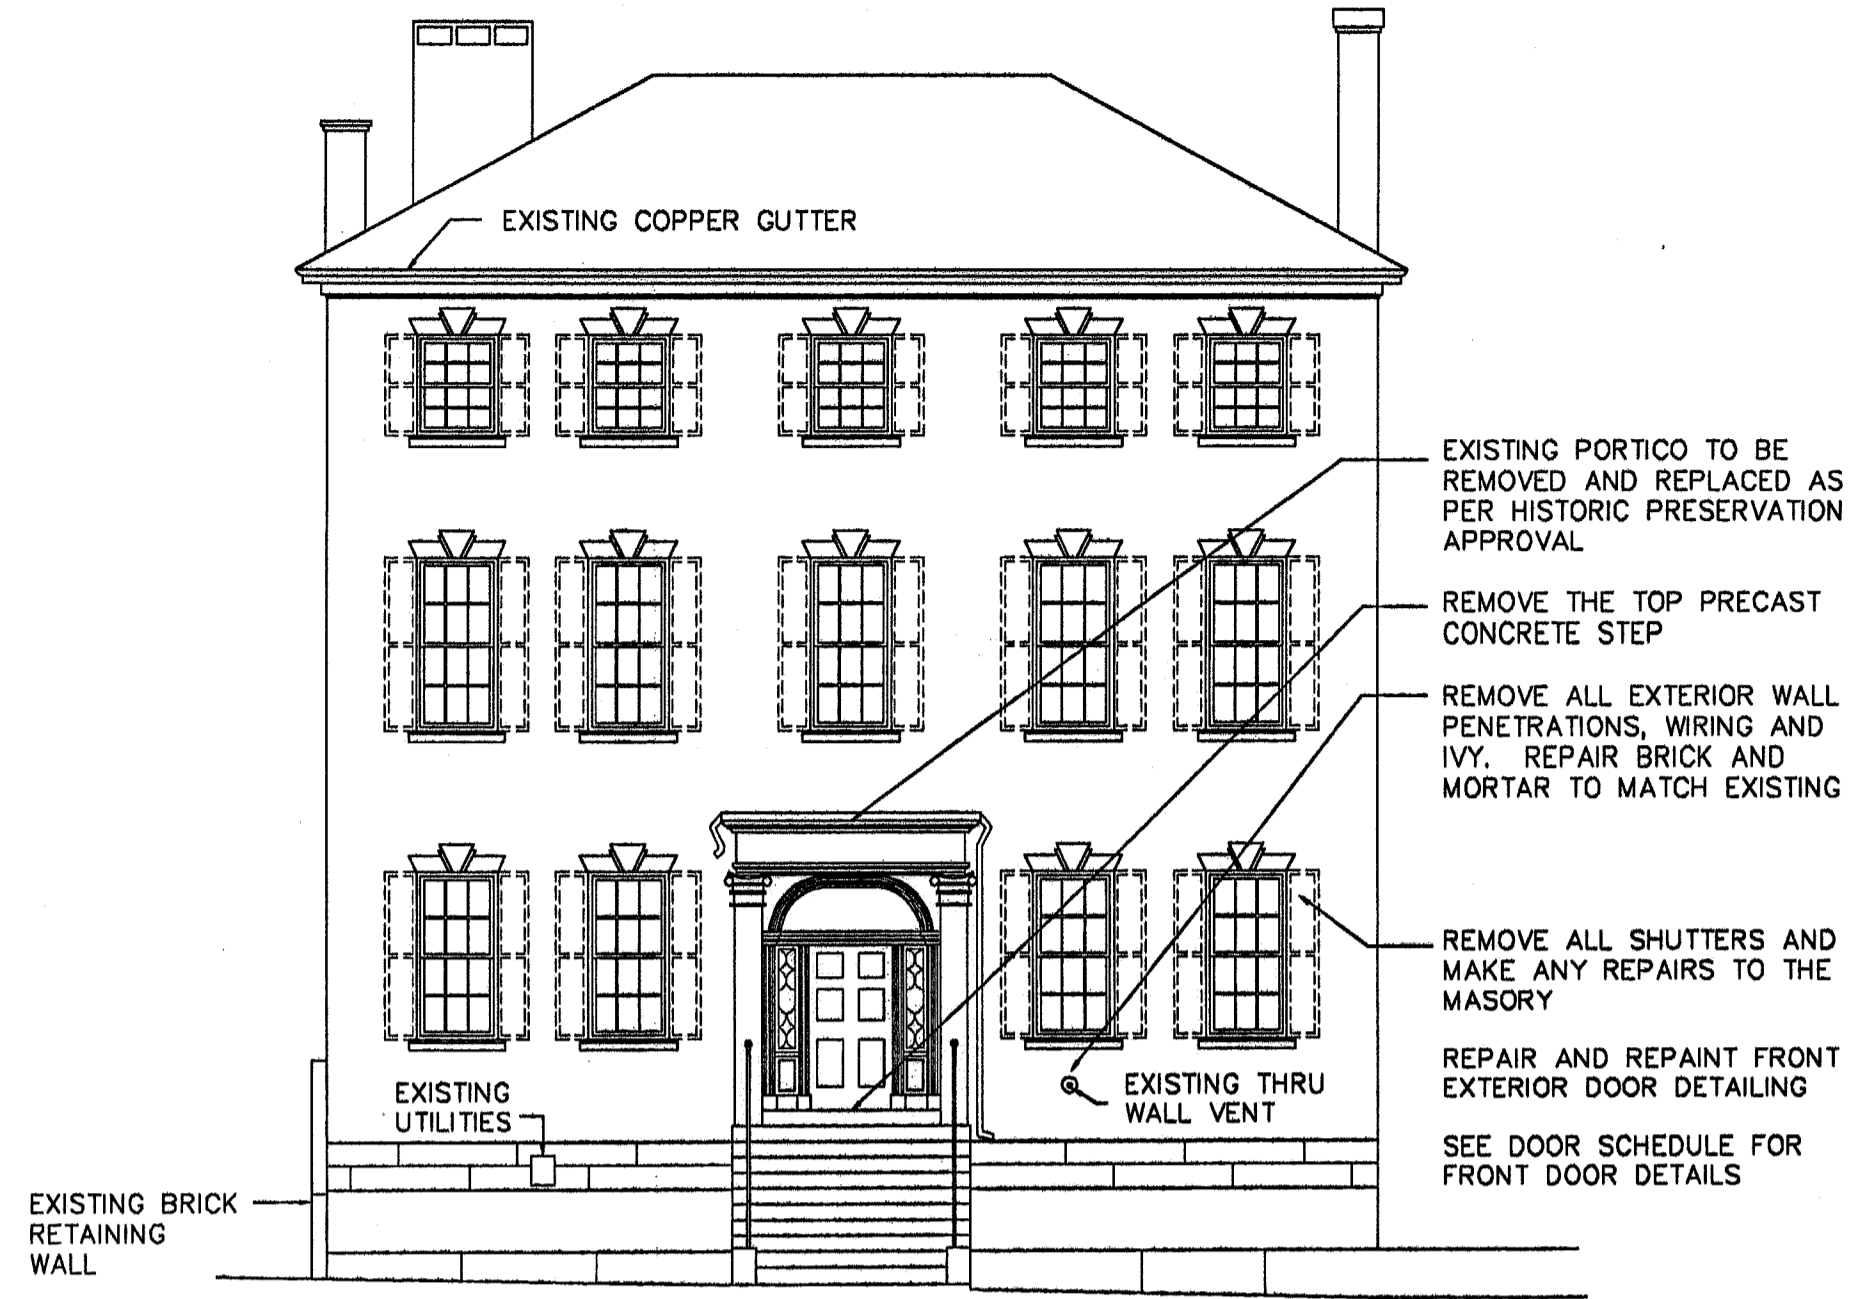


**A1 EXTERIOR-ELEVATIONS**

1/8"=1'-0"

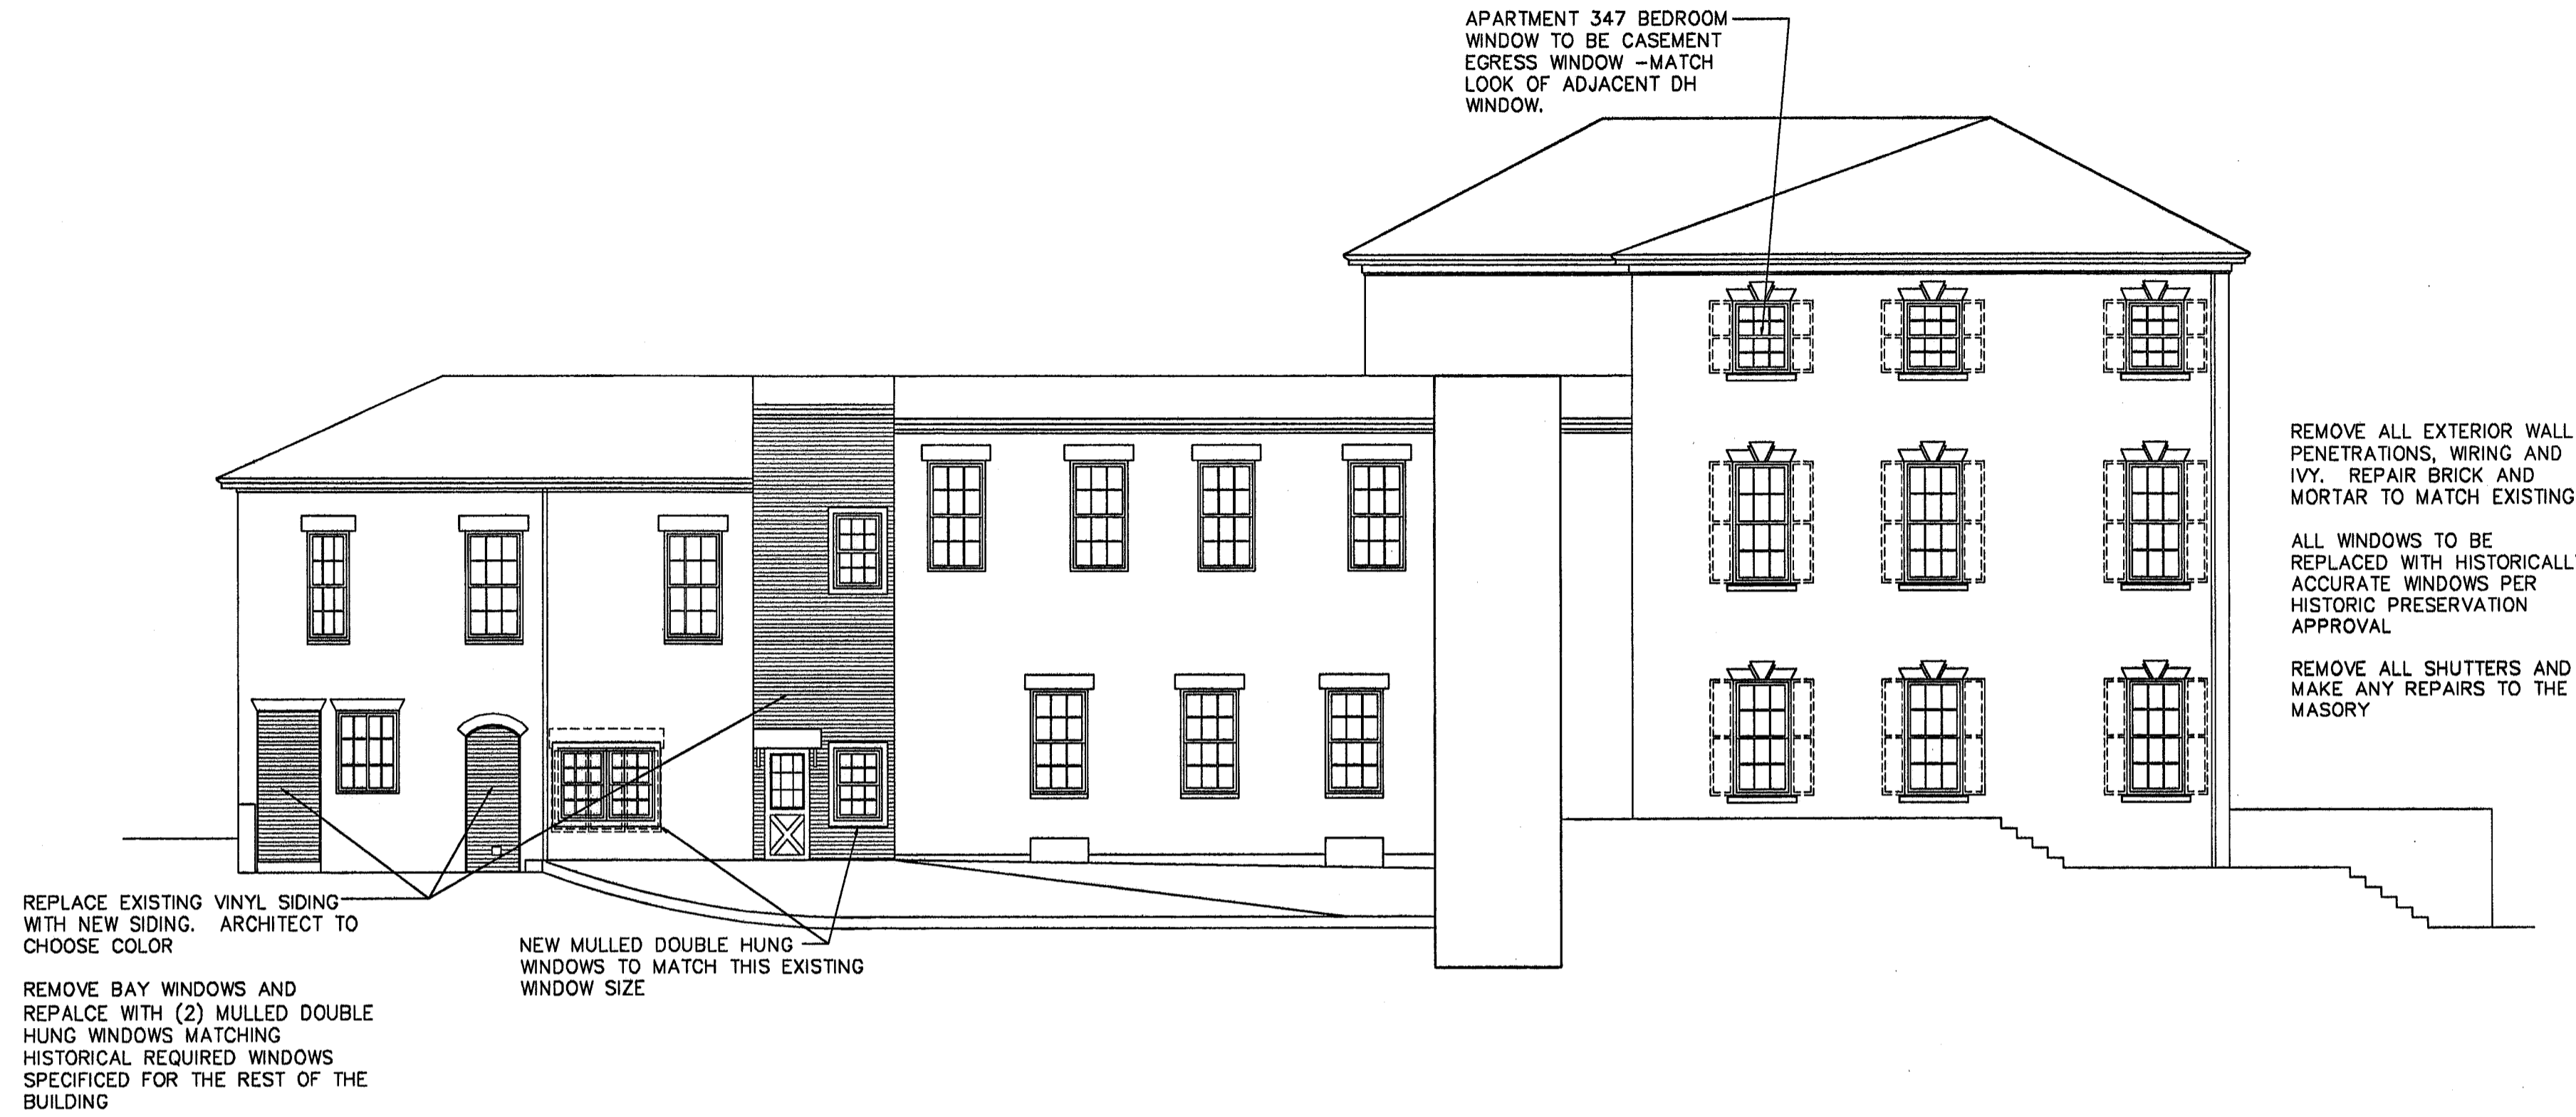


**A11 EXTERIOR-ELEVATIONS**

1/8"=1'-0"

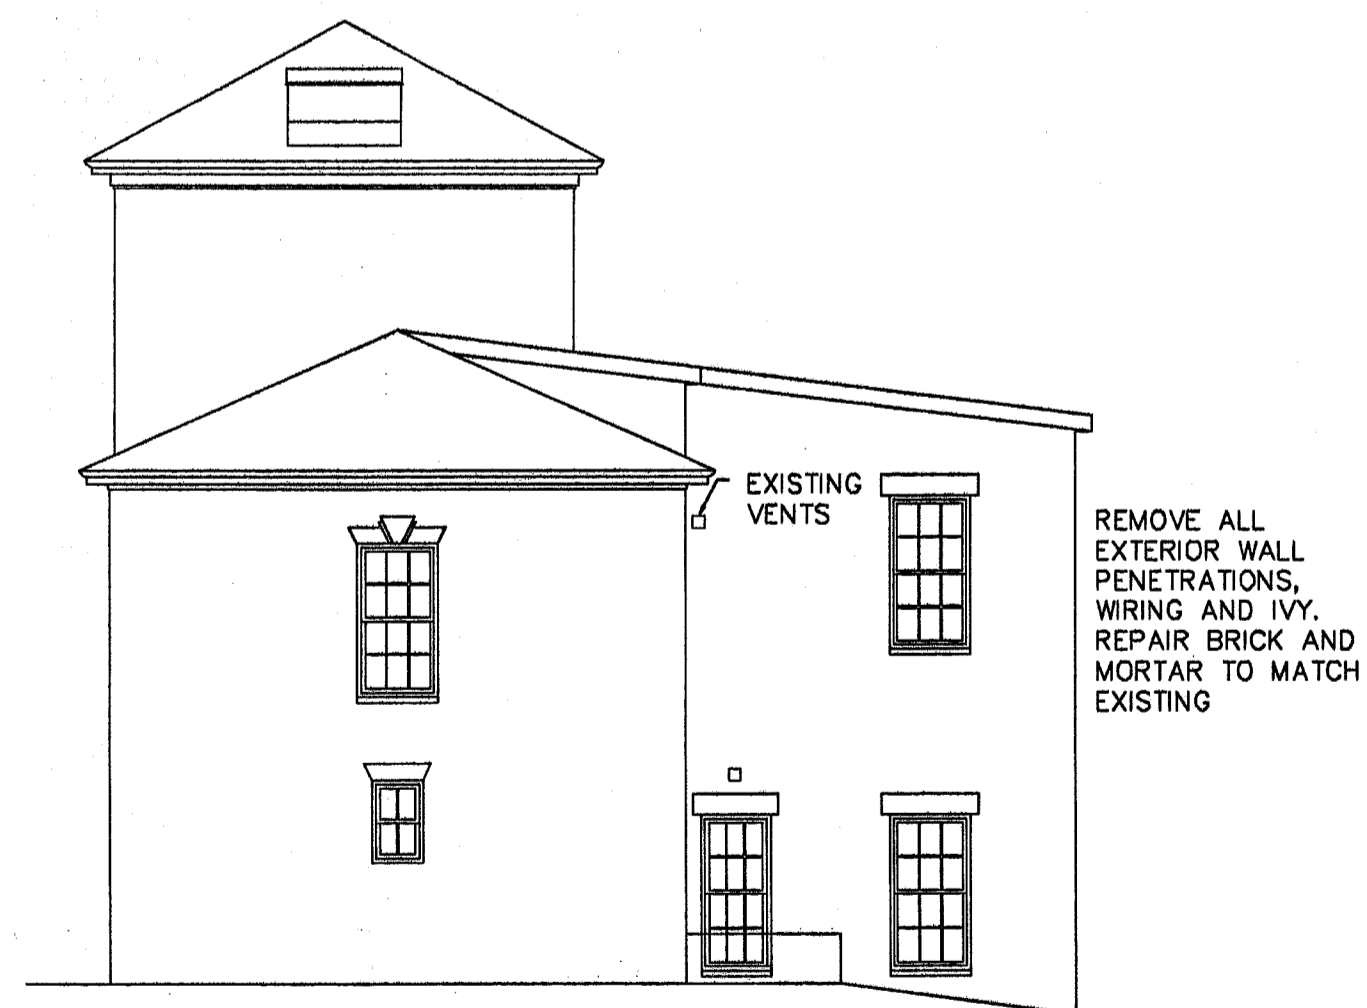

**A1 EXTERIOR-ELEVATIONS**

1/8"=1'-0"

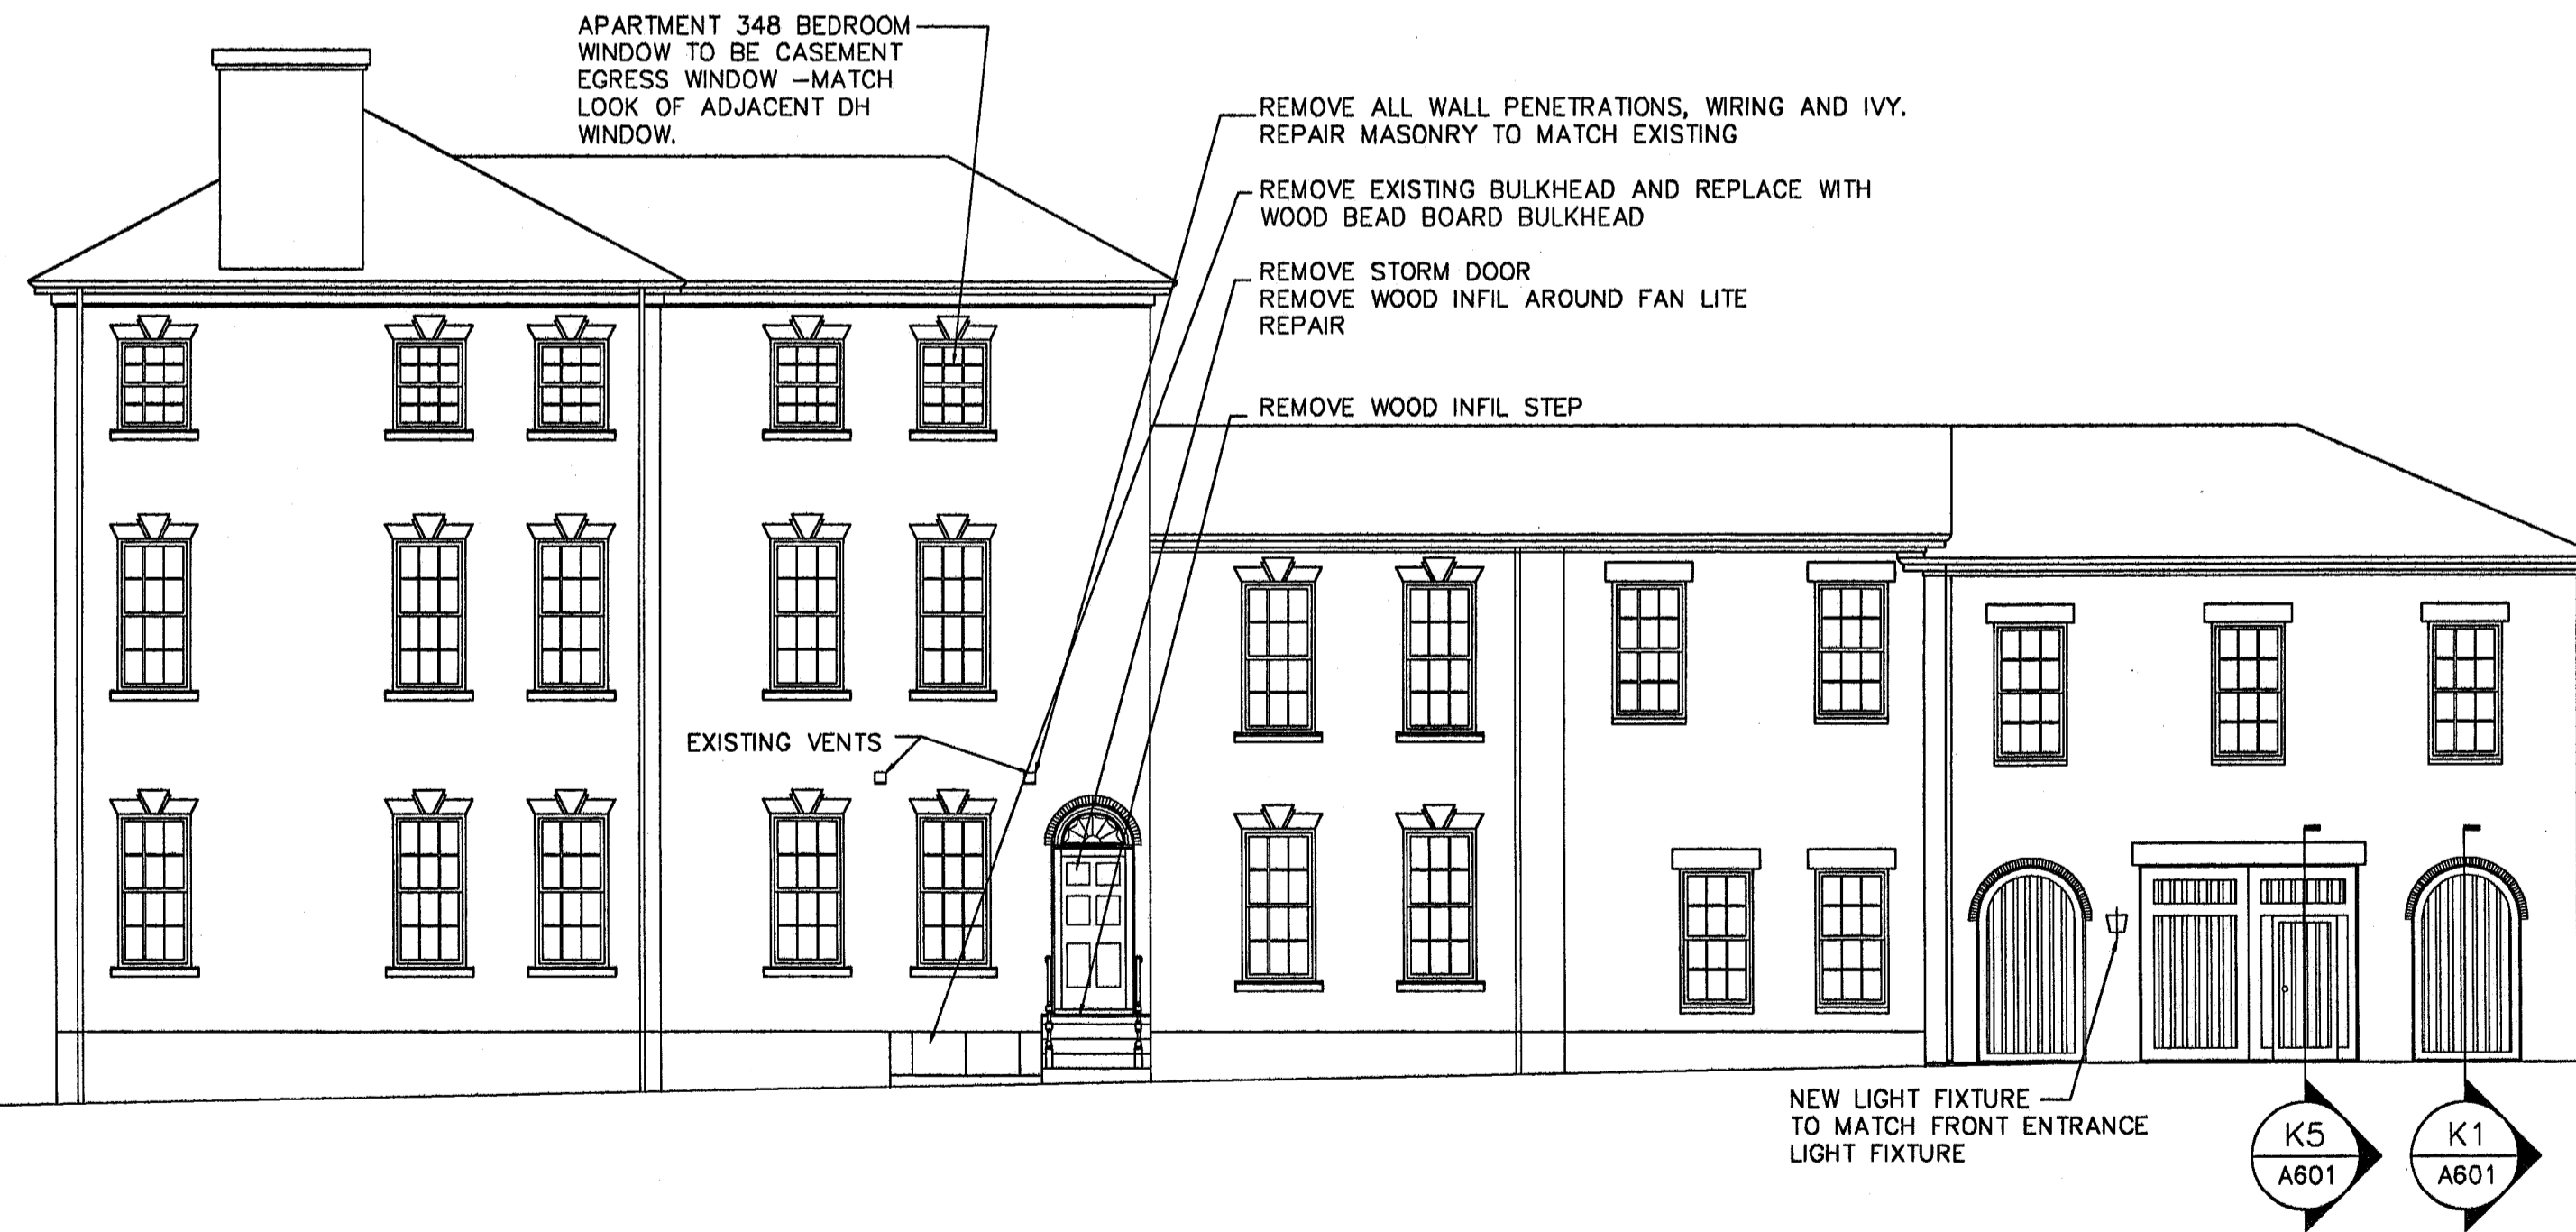

**A1 EXTERIOR-ELEVATIONS**

1/8"=1'-0"