




Gawron Turgeon ARCHITECTS
 29 Black Point Road
 Scarborough, Maine 04074
 www.gawronturgeon.com
 207-883-6307 tel 207-883-0361 fax

SEVENTY-FIVE STATE STREET
 SOUTH HARBORSIDE THIRD FLOOR RENOVATIONS
 PORTLAND, MAINE

| REVISIONS | | |
|-----------|----------|-------------|
| # | DATE | DESCRIPTION |
| 01 | 07-15-08 | PRICING SET |

| | |
|----------------|----------|
| DATE: | 08.05.08 |
| PROJECT #: | 020108 |
| DRAWN BY: | KW |
| CHECKED BY: | MET |
| DRAWING SCALE: | 3/16" |

SHEET TITLE
 THIRD FLOOR PLAN
A101

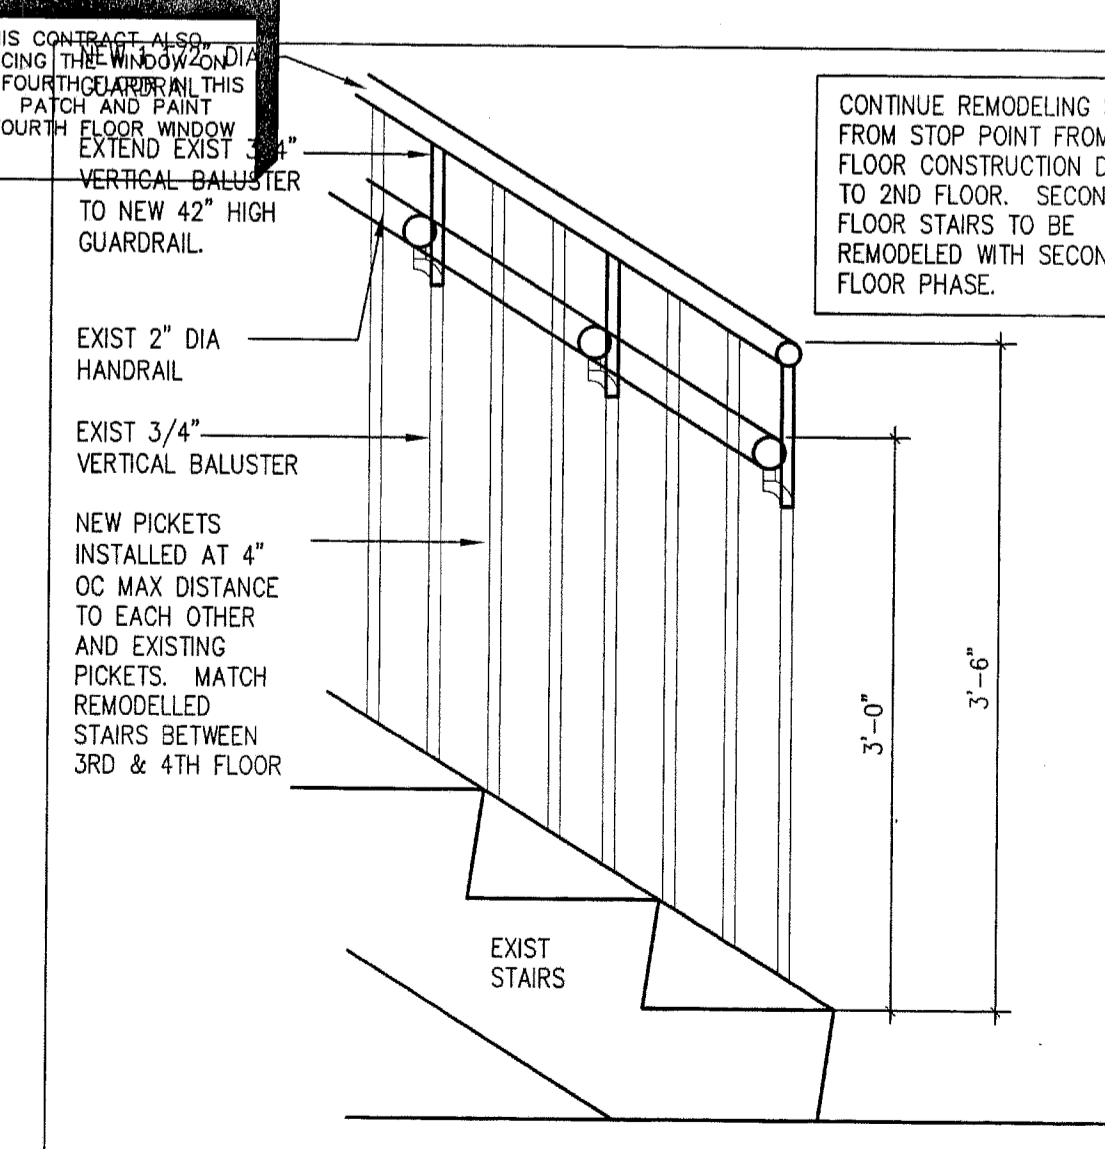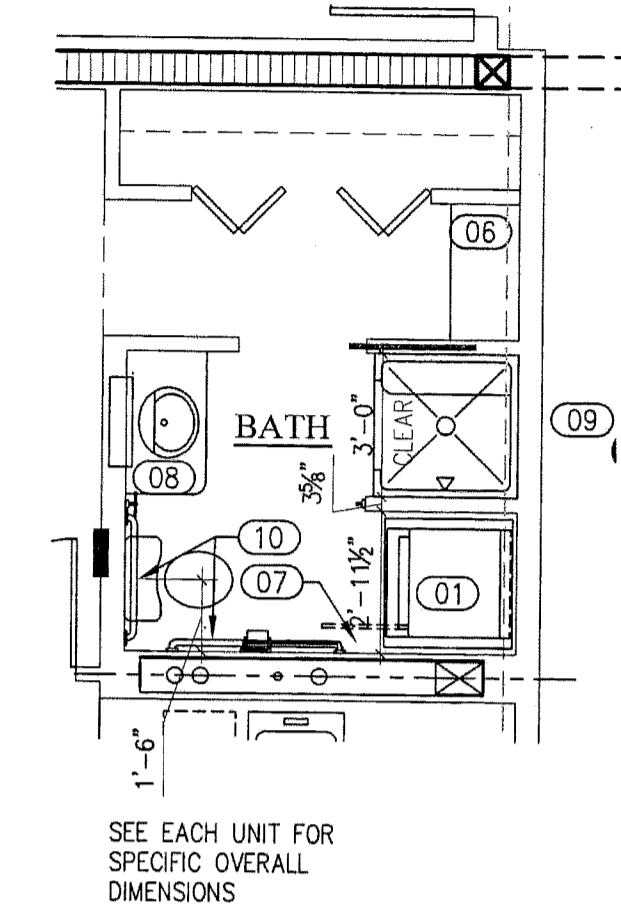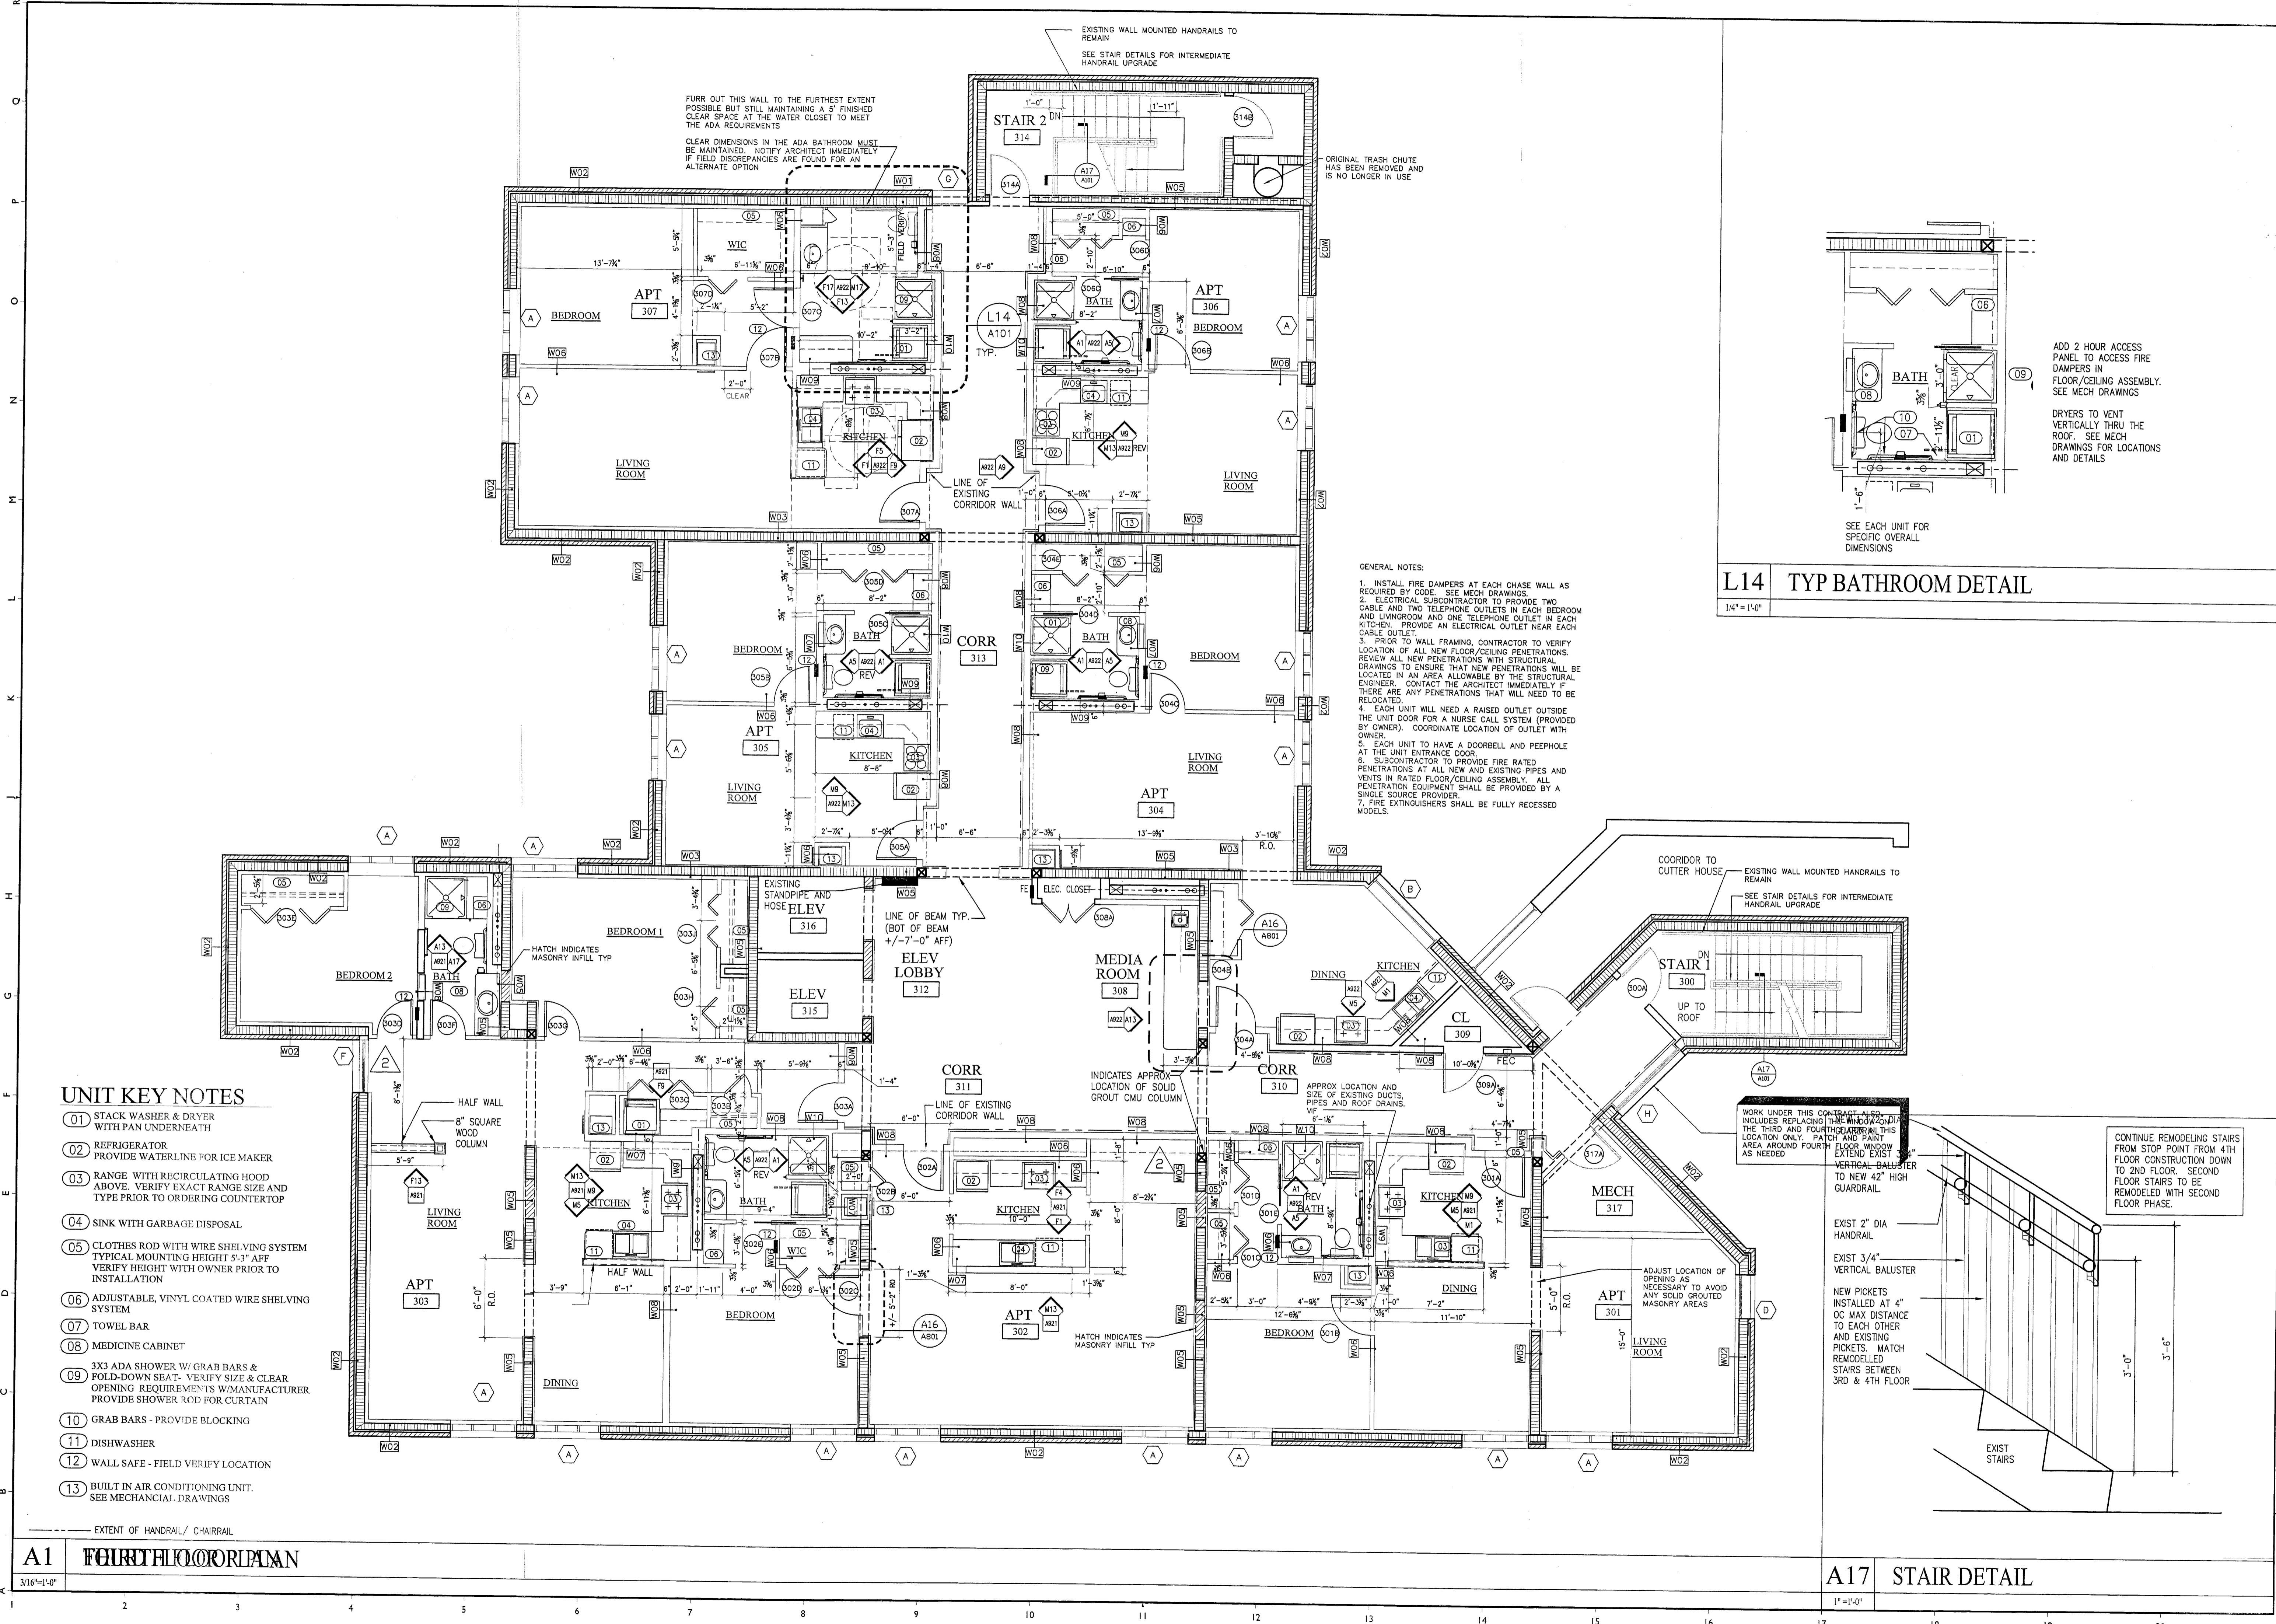

A1 FOURTH FLOOR PLAN
 3/16" = 1'-0"

A17 STAIR DETAIL
 1" = 1'-0"