

**Gawron Turgeon ARCHITECTS**  
 29 Black Point Road  
 Scarborough, Maine 04074  
 www.gawronturgeon.com  
 207-883-6307 ext. 207-883-0361 fax

SEVENTY-FIVE STATE STREET  
 SOUTH HARBORSIDE THIRD FLOOR RENOVATIONS  
 PORTLAND, MAINE

REVISIONS	
#	DATE DESCRIPTION
01	07-15-08 PRICING SET


DATE:	08.05.08
PROJECT #:	020108
DRAWN BY:	KW
CHECKED BY:	
DRAWING SCALE:	3/16"

SHEET TITLE  
 THIRD FLOOR DEMO FLOOR PLAN

D101

© COPYRIGHT 1985-2008  
 REPRODUCTION OR REUSE OF THIS  
 DOCUMENT WITHOUT WRITTEN  
 PERMISSION OF GAWRON TURGEON  
 ARCHITECTS IS PROHIBITED.

DEMOLITION PERMIT

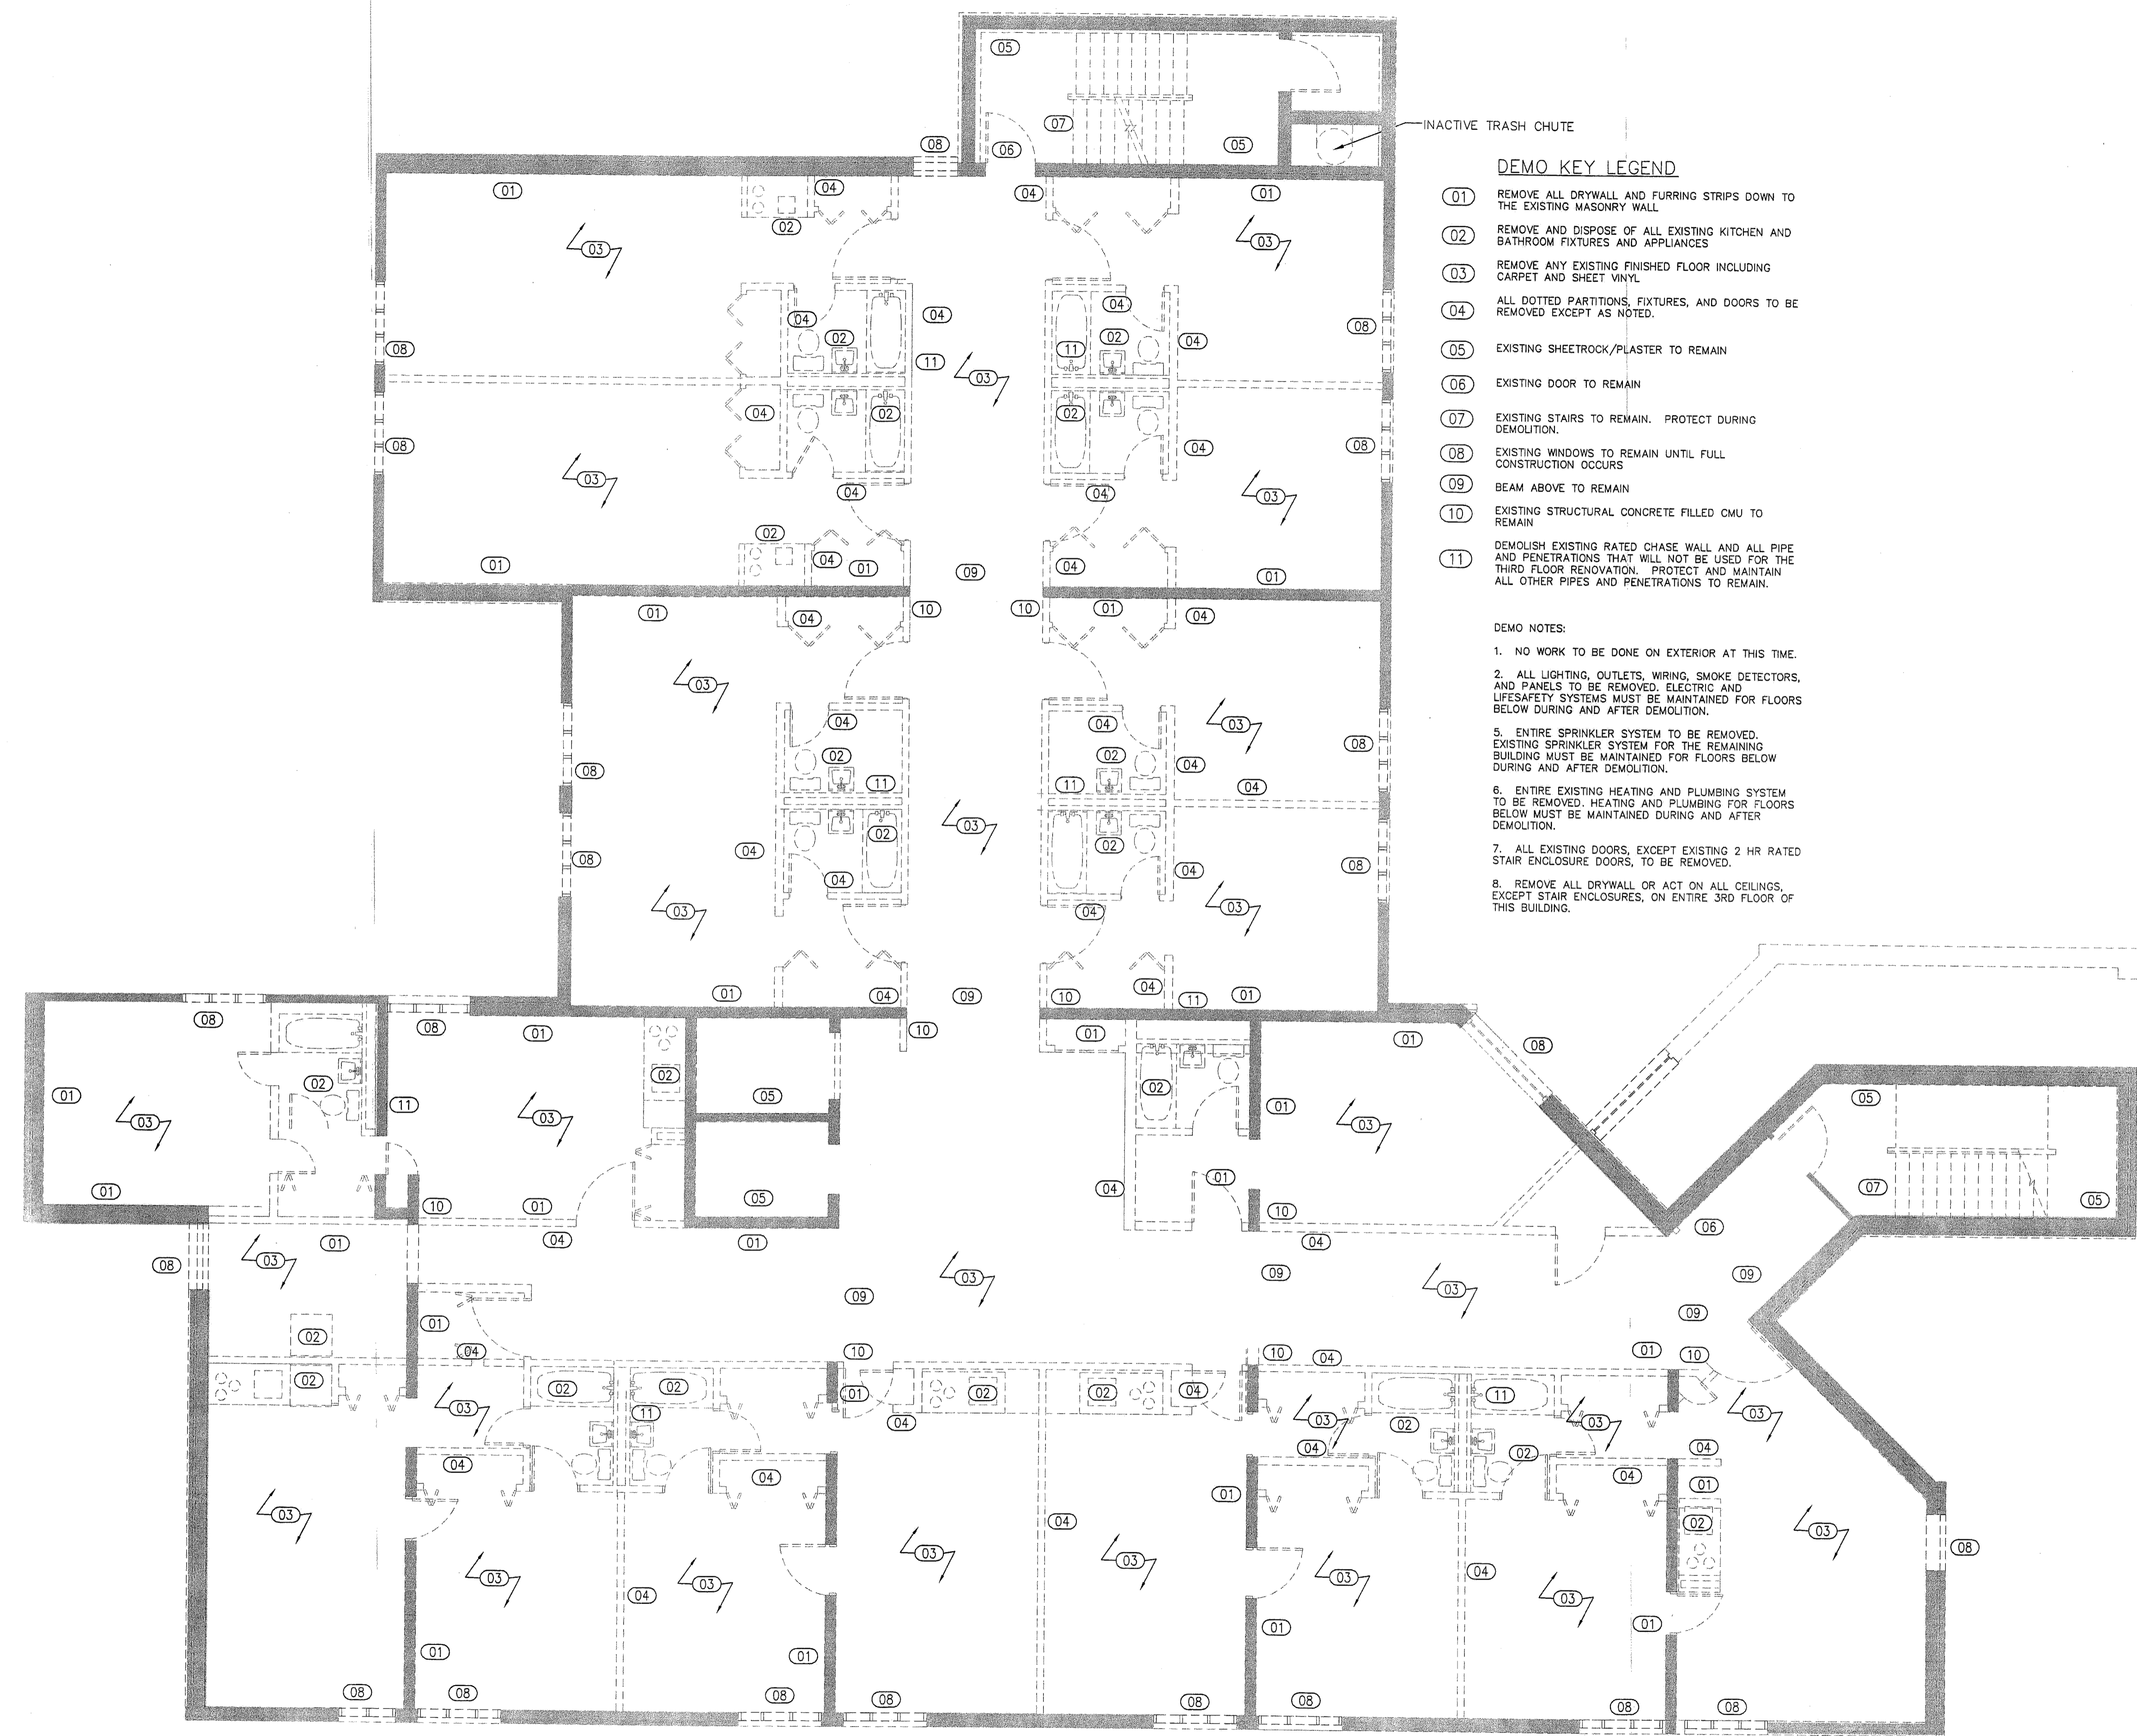

- DEMO KEY LEGEND**
- (01) REMOVE ALL DRYWALL AND FURRING STRIPS DOWN TO THE EXISTING MASONRY WALL
  - (02) REMOVE AND DISPOSE OF ALL EXISTING KITCHEN AND BATHROOM FIXTURES AND APPLIANCES
  - (03) REMOVE ANY EXISTING FINISHED FLOOR INCLUDING CARPET AND SHEET VINYL
  - (04) ALL DOTTED PARTITIONS, FIXTURES, AND DOORS TO BE REMOVED EXCEPT AS NOTED.
  - (05) EXISTING SHEETROCK/PLASTER TO REMAIN
  - (06) EXISTING DOOR TO REMAIN
  - (07) EXISTING STAIRS TO REMAIN. PROTECT DURING DEMOLITION.
  - (08) EXISTING WINDOWS TO REMAIN UNTIL FULL CONSTRUCTION OCCURS
  - (09) BEAM ABOVE TO REMAIN
  - (10) EXISTING STRUCTURAL CONCRETE FILLED CMU TO REMAIN
  - (11) DEMOLISH EXISTING RATED CHASE WALL AND ALL PIPE AND PENETRATIONS THAT WILL NOT BE USED FOR THE THIRD FLOOR RENOVATION. PROTECT AND MAINTAIN ALL OTHER PIPES AND PENETRATIONS TO REMAIN.

- DEMO NOTES:**
1. NO WORK TO BE DONE ON EXTERIOR AT THIS TIME.
  2. ALL LIGHTING, OUTLETS, WIRING, SMOKE DETECTORS, AND PANELS TO BE REMOVED. ELECTRIC AND LIFESAFETY SYSTEMS MUST BE MAINTAINED FOR FLOORS BELOW DURING AND AFTER DEMOLITION.
  3. ENTIRE SPRINKLER SYSTEM TO BE REMOVED. EXISTING SPRINKLER SYSTEM FOR THE REMAINING BUILDING MUST BE MAINTAINED FOR FLOORS BELOW DURING AND AFTER DEMOLITION.
  4. ENTIRE EXISTING HEATING AND PLUMBING SYSTEM TO BE REMOVED. HEATING AND PLUMBING FOR FLOORS BELOW MUST BE MAINTAINED DURING AND AFTER DEMOLITION.
  5. ALL EXISTING DOORS, EXCEPT EXISTING 2 HR RATED STAIR ENCLOSURE DOORS, TO BE REMOVED.
  6. REMOVE ALL DRYWALL OR ACT ON ALL CEILINGS, EXCEPT STAIR ENCLOSURES, ON ENTIRE 3RD FLOOR OF THIS BUILDING.

A1 THIRD FLOOR-DEMO PLAN