
SEVENTY-FIVE STATE STREET

75 State Street

Portland, ME

SOUTH HARBORSIDE 4TH FLOOR RENOVATION

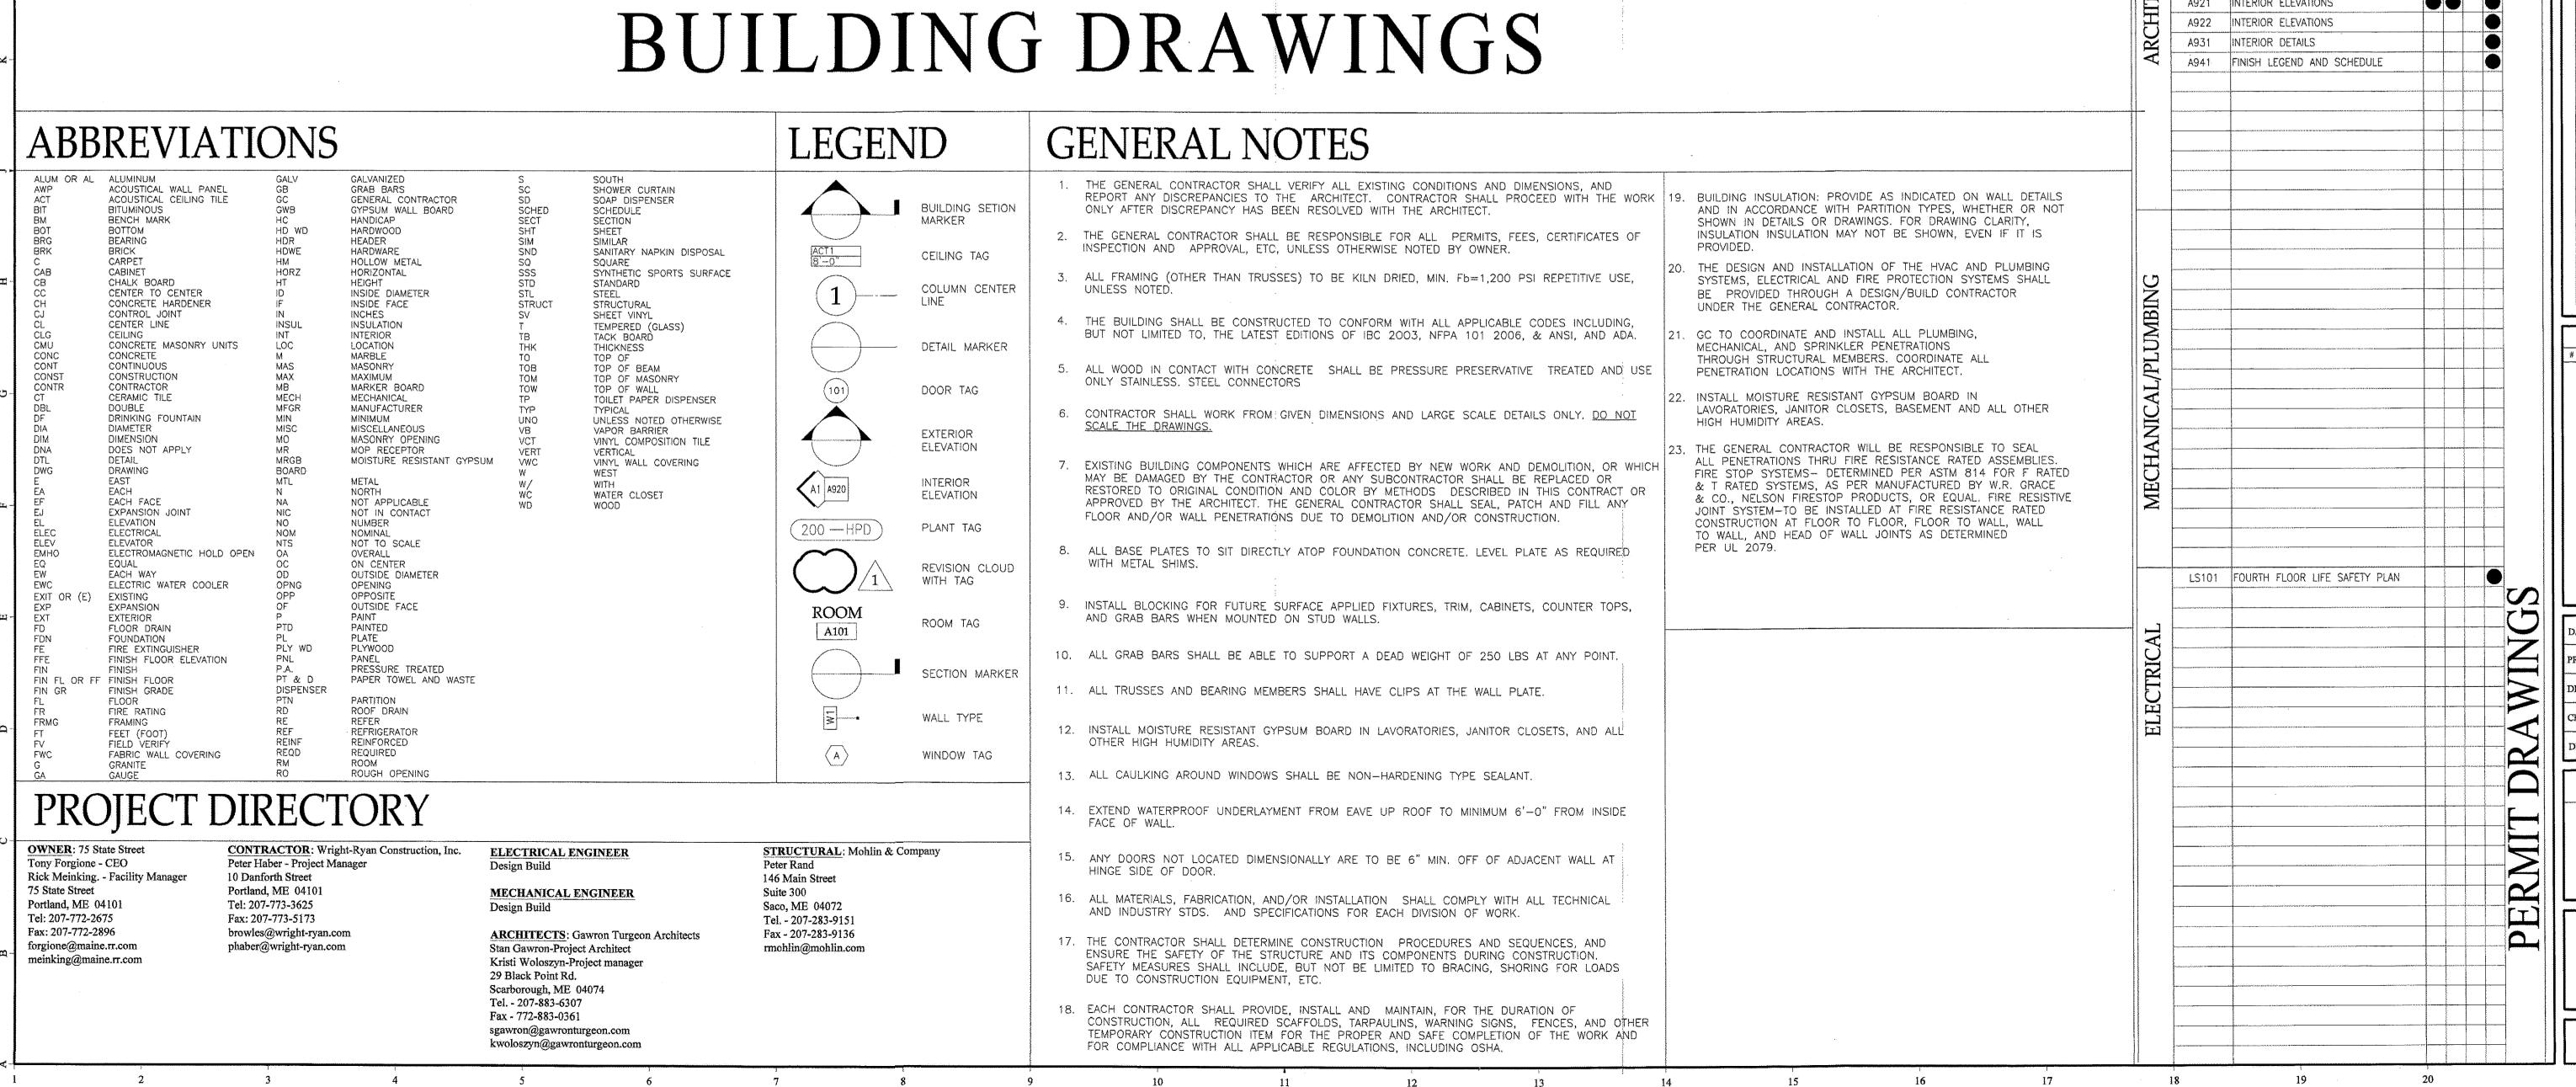

DRAWING INDEX

STANDARD ADA SHEET

EXISTING SITE PLAN

FOURTH FLOOR PLAN

STRUCTURAL FOURTH FL RENOVATION



29 Black Point Road Scarborough, ME 04074

	L				
ŀ	III RE			VISIONS	
		#	DATE	DESCRIPTION	
	11				
				,	
ノ					
	•				

田

9/5/07 010106 PROJECT# DRAWN BY: CHECKED BY: DRAWING SCALE N.A.

SHEET TITLE

TITLE SHEET & DRAWING INDEX

COPYRIGHT 1985-2003