


8'-0" EXISTING UNDERSIDE OF SLAB
 7'-8" ACT CEILING HEIGHT
 7'-4" G.W. SOFFIT HEIGHT
 7'-0" G.W. BEAM HEIGHT

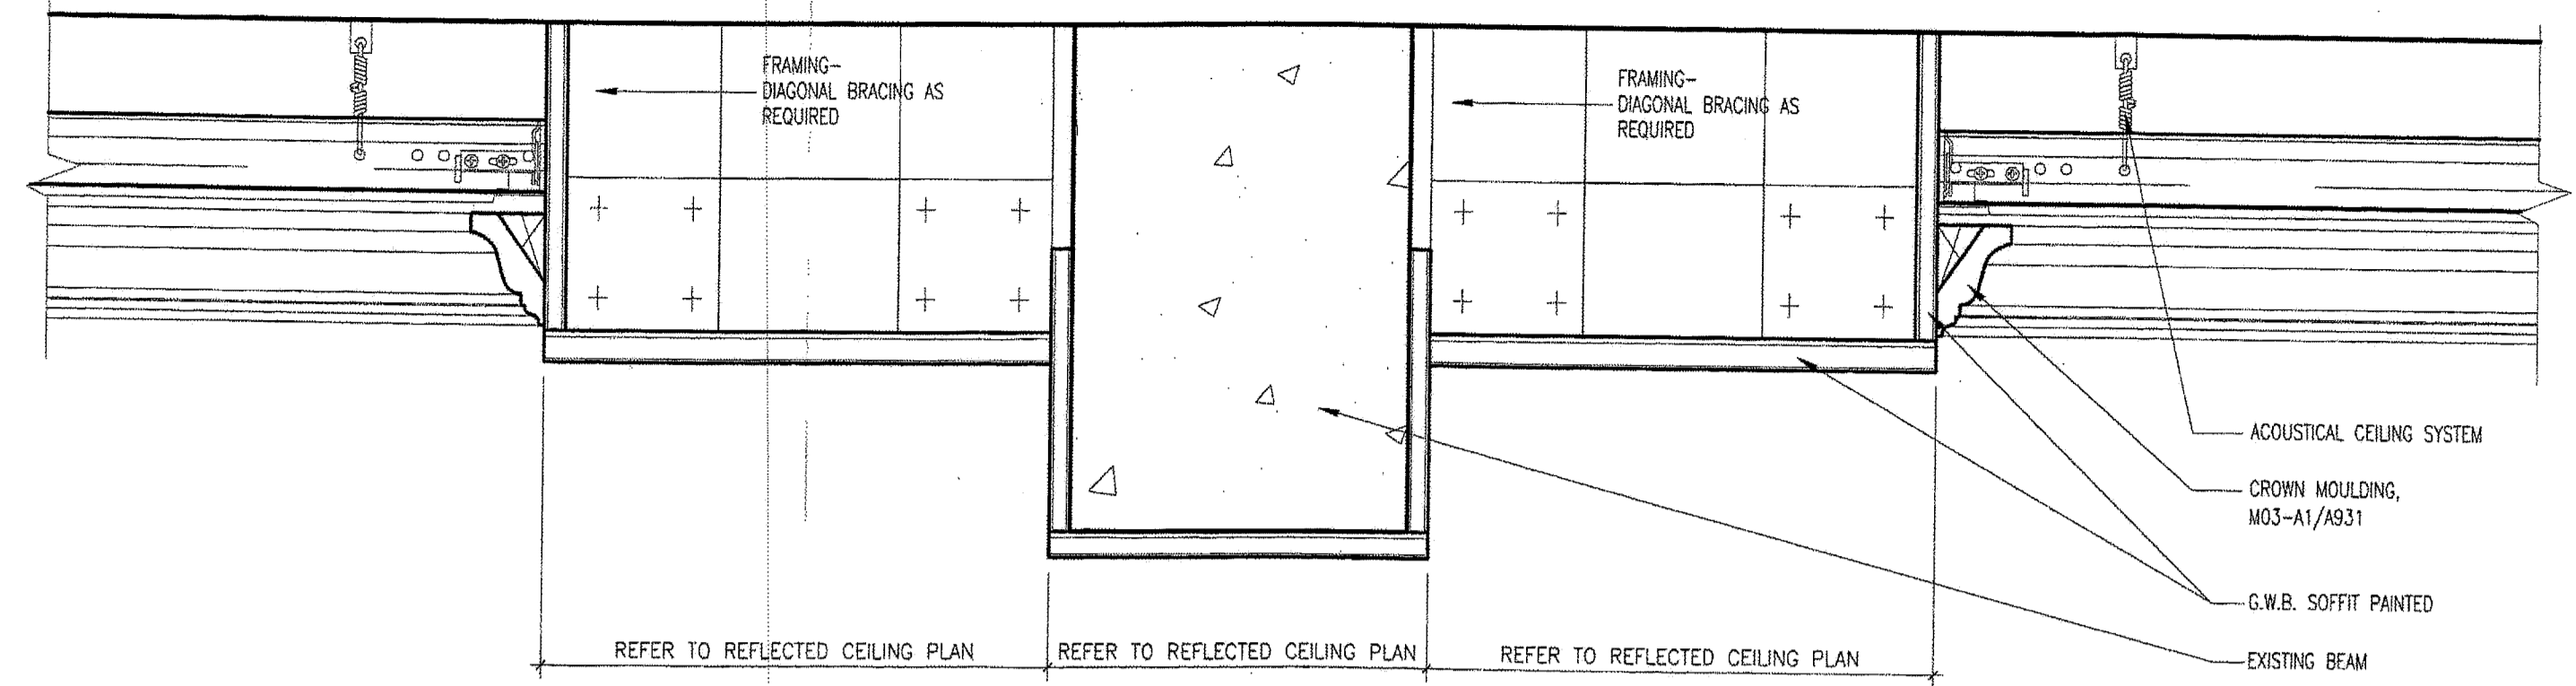


M1 SOFFIT DETAIL

3'-11-0" TYPICAL RESIDENT UNIT CEILING

M9 SOFFIT DETAIL


3'-11-0"

8'-11" EXISTING UNDERSIDE OF SLAB
 7'-8" ACT CEILING HEIGHT
 7'-4" G.W. SOFFIT HEIGHT

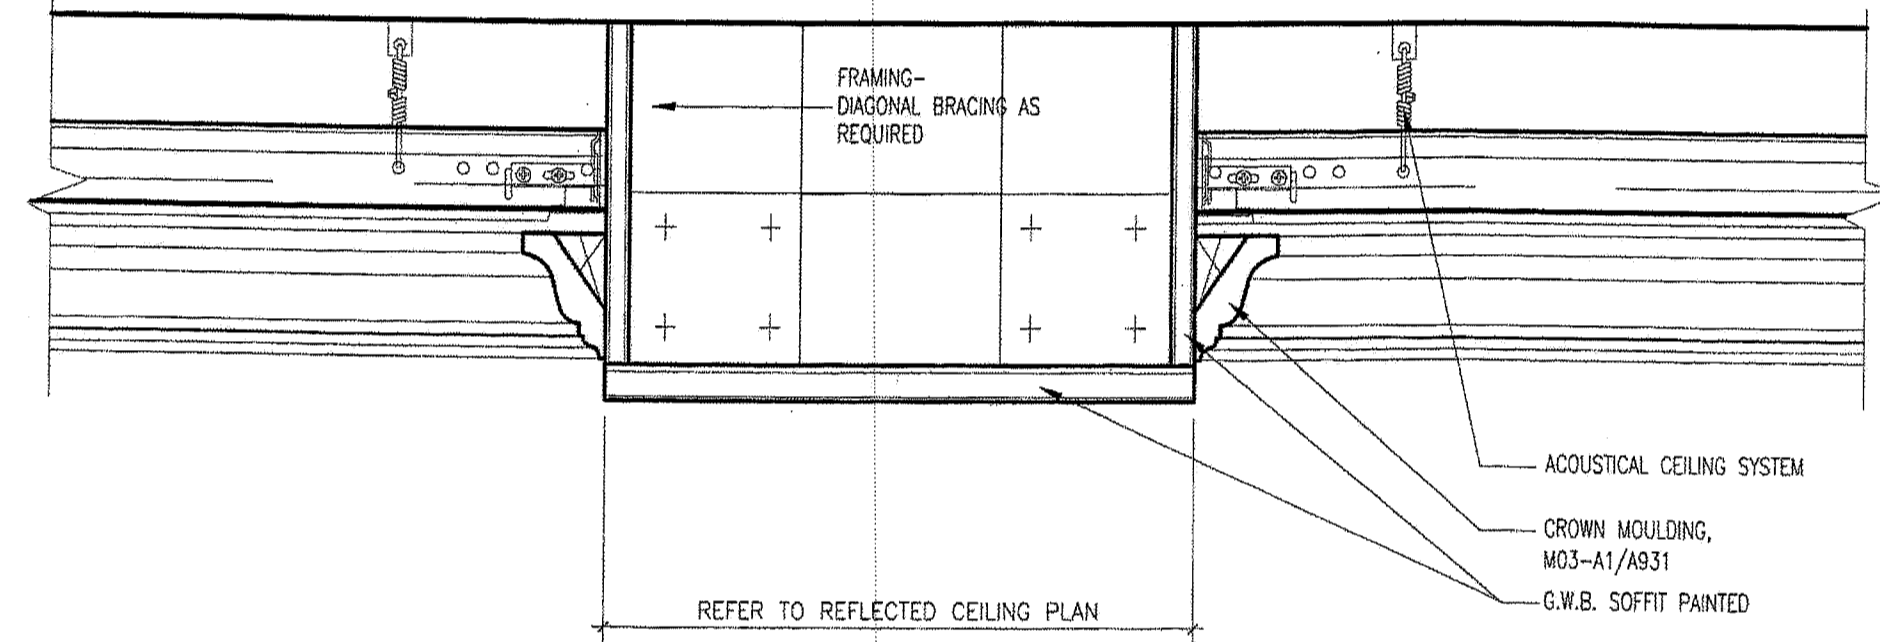

G9 SOFFIT DETAIL


3'-11-0"

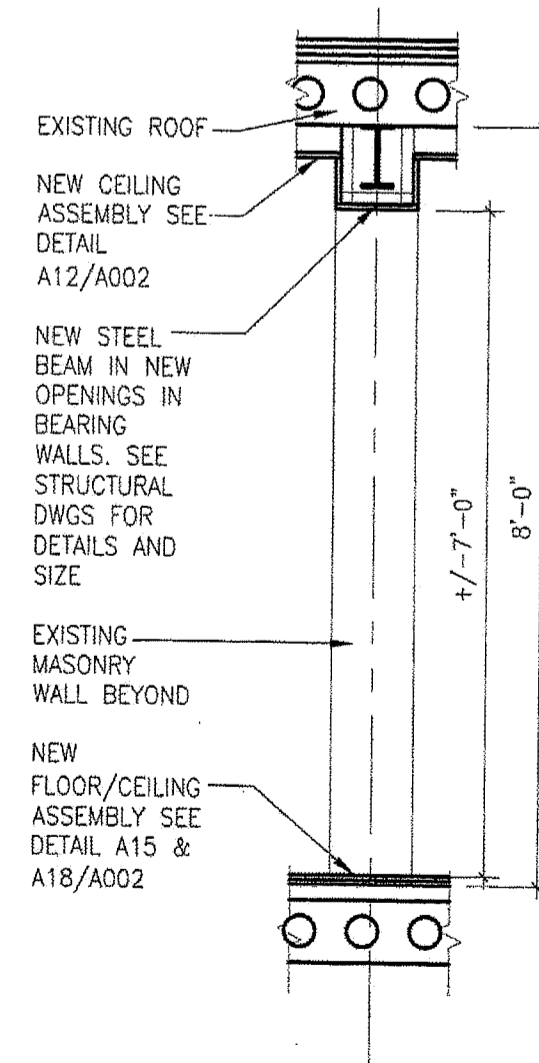

A5 NEW MASONRY WALL DETAIL


1/2'-11-0"

8'-11" EXISTING UNDERSIDE OF SLAB
 7'-8" ACT CEILING HEIGHT
 7'-4" G.W. SOFFIT HEIGHT

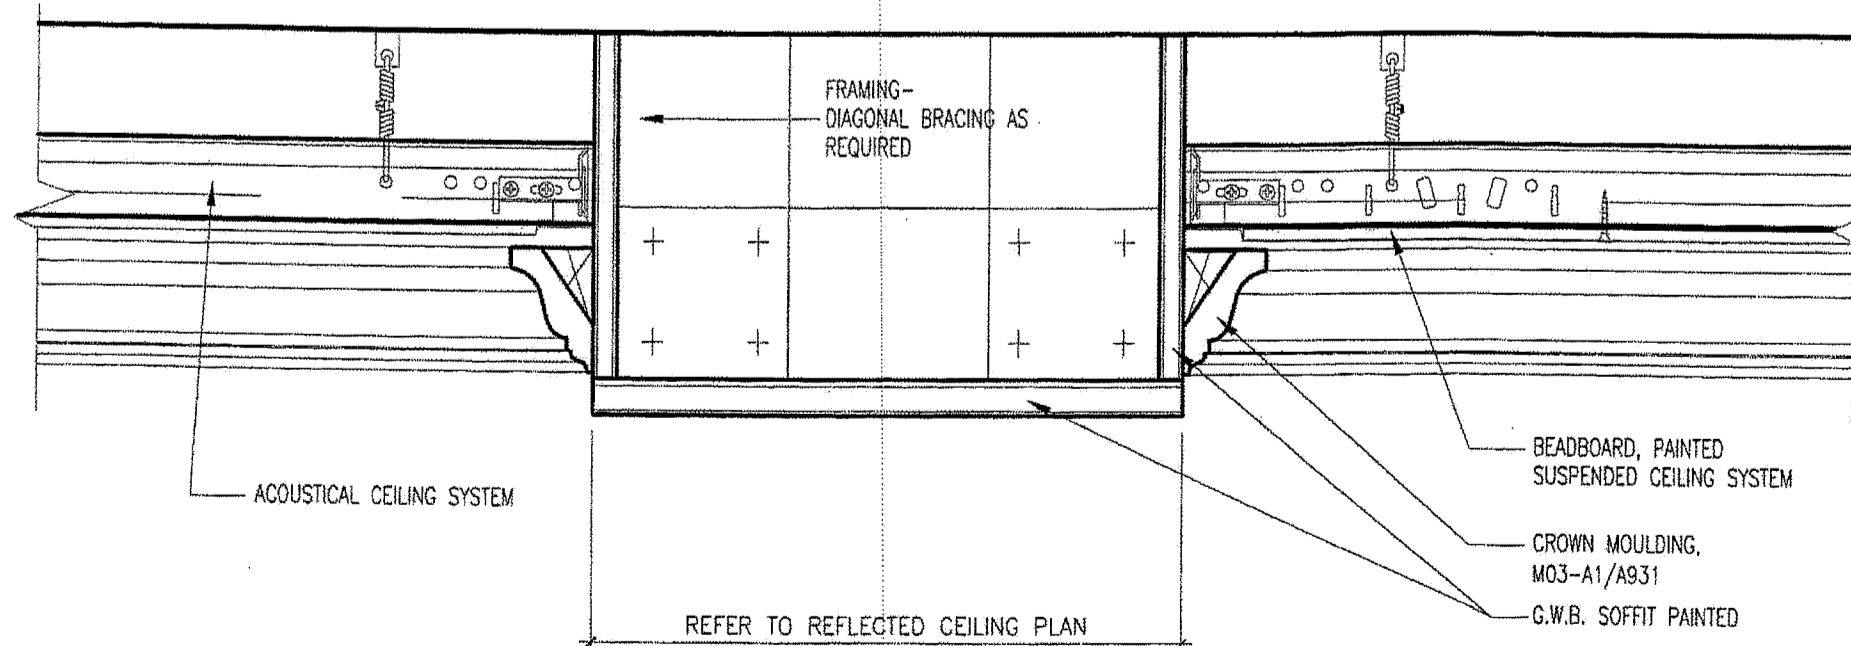

A9 SOFFIT DETAIL

3'-11-0"

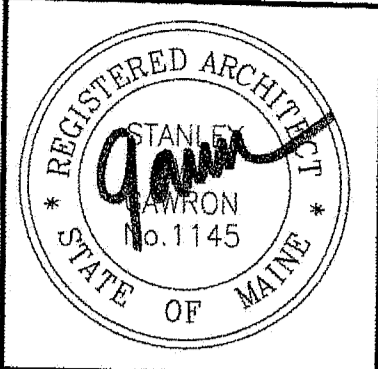

GAWRON TURGEON ARCHITECTS

29 Black Point Road
 Scarborough, ME 04074
 www.gawronturgeon.com
 Tel. 207. 883. 6307
 Fax. 207. 883. 0361

SEVENTY-FIVE STATE STREET
 SOUTH HARBOURSIDE FOURTH FLOOR RENOVATIONS
 PORTLAND MAINE

REVISIONS

#	DATE	DESCRIPTION

DATE:	9/5/07
PROJECT #:	010106
DRAWN BY:	ELA
CHECKED BY:	MET
DRAWING SCALE:	3'-11-0"

SHEET TITLE

REFLECTED CEILING PLAN DETAILS

A302

© COPYRIGHT 1985-2003
 REPRODUCED FROM THE OFFICE OF
 THIS DOCUMENT WITHOUT
 WRITTEN PERMISSION OF
 GAWRON ARCHITECTS IS PROHIBITED

PERMIT DRAWINGS