
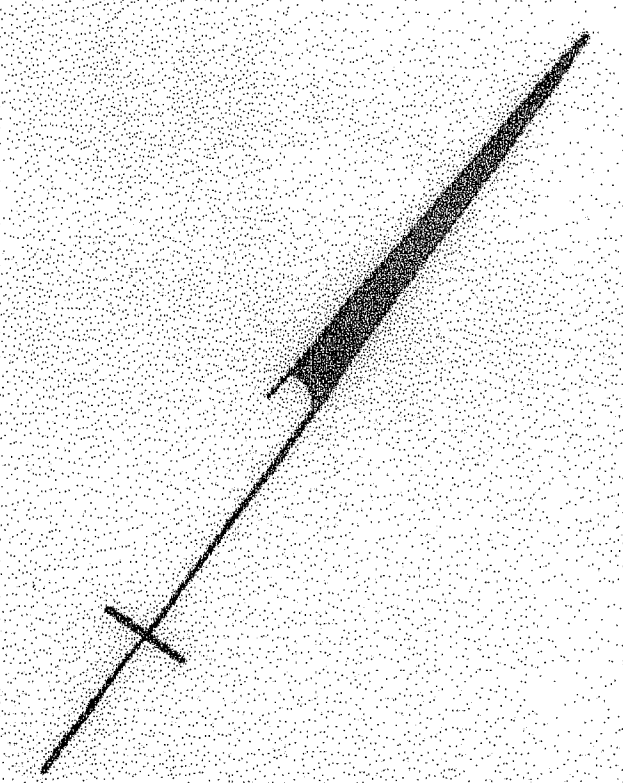



GRAY STREET

SITE PLAN DRAW BY OTHERS AND USED SOLEY FOR LOCATING THE EXISTING BUILDING ON THE CAMPUS. EXACT SITE CONDITIONS HAVE NOT BEEN VERIFIED.

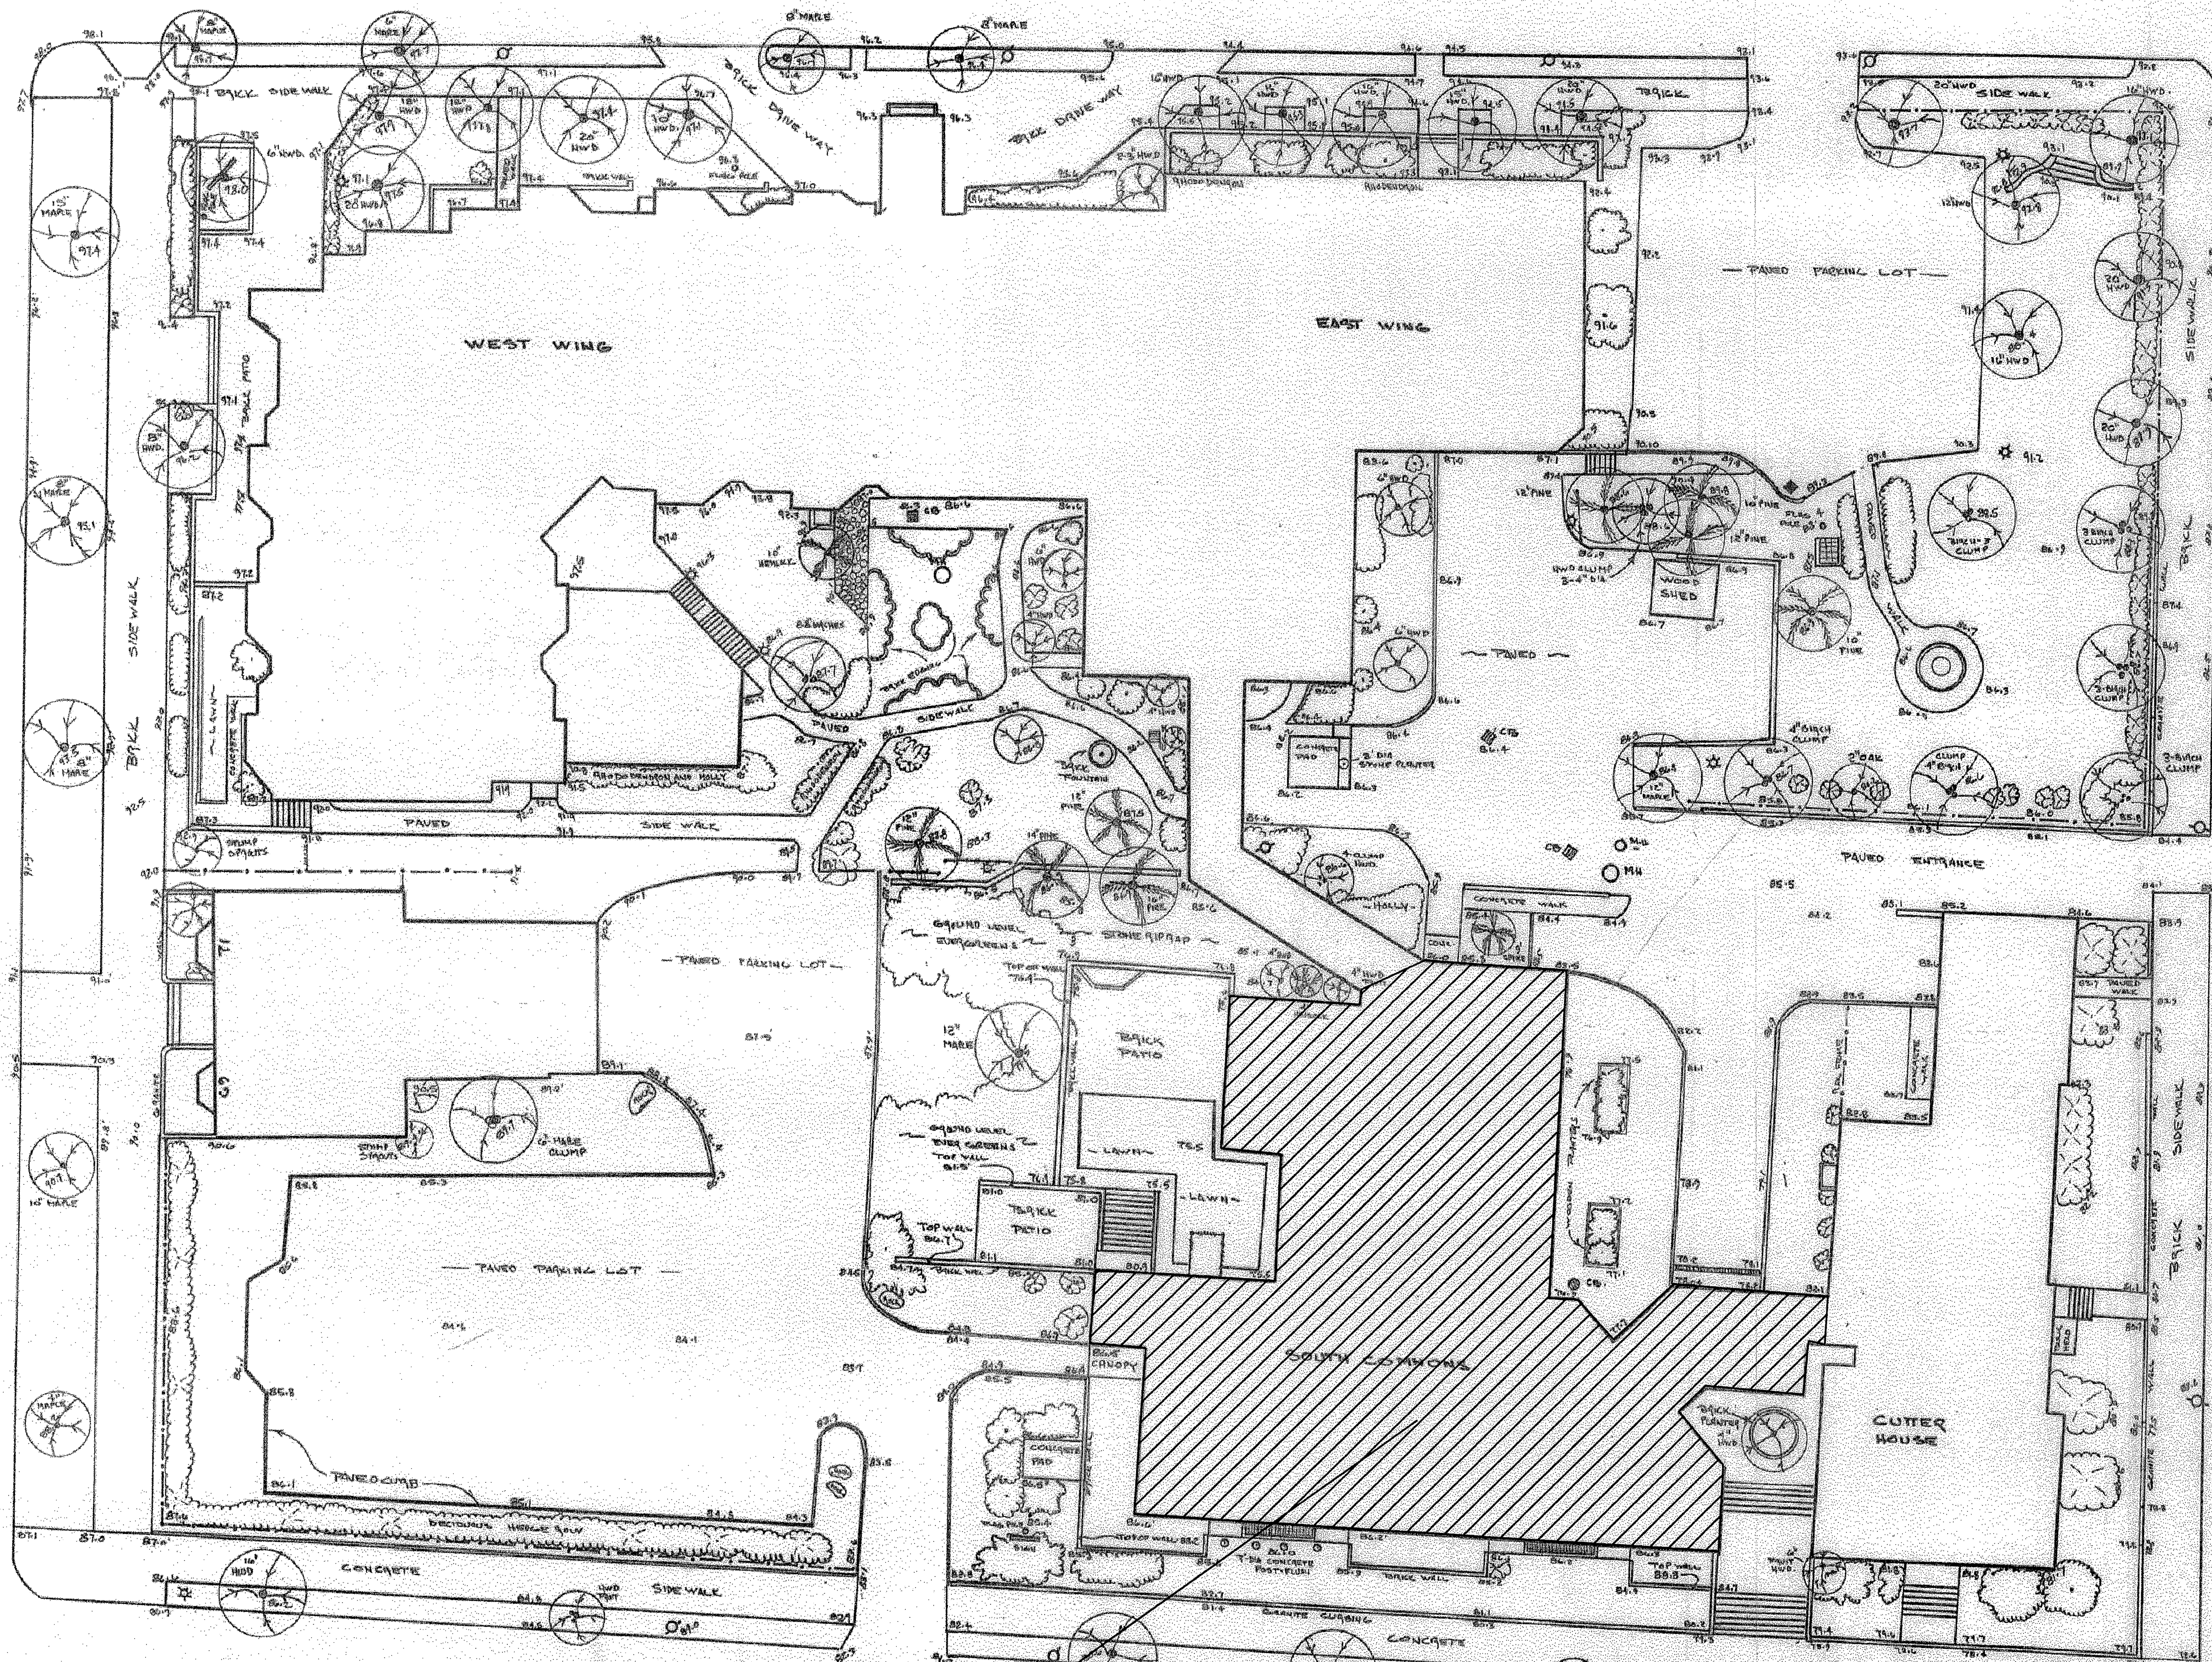

**LEGEND**

	MANHOLE
	CATCH BASIN
	LIGHT POLE
	POWER POLE
	DECIDUOUS TREE
	EVERGREEN TREE
	CHAIN LINK FENCE
	SMOKE FENCE
	EXISTING SPOT ELEVATION
	DECIDUOUS SHRUB
	EVERGREEN SHRUB

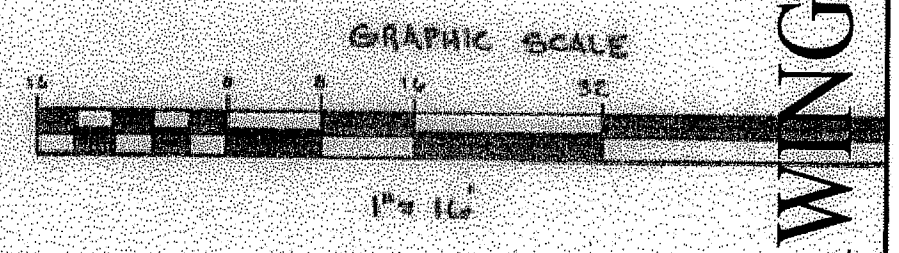

**GAWRON TURGEON ARCHITECTS**  
 29 Black Point Road  
 Scarborough, ME 04074  
 www.gawronturgeon.com  
 Tel. 207.883.6307  
 Fax. 207.883.0361

**SEVENTY-FIVE STATE STREET**  
 SOUTH HARBORSIDE FOURTH FLOOR RENOVATIONS  
 PORTLAND MAINE

**REVISIONS**

#	DATE	DESCRIPTION

DATE:	9/5/07
PROJECT #:	010106
DRAWN BY:	
CHECKED BY:	
DRAWING SCALE:	1/16"

SHEET TITLE  
 EXISTING SITE PLAN

**A001**

**A1** EXISTING SITE PLAN

PLAN SHOWING A TOPOGRAPHIC SITE SURVEY  
**75 STATE STREET**  
 PORTLAND, MAINE  
 SCALE: 1"=16'  
 DATE: 02-19-04  
 BY: DANIEL S. DALPON SO LLC  
 LAND SURVEYOR

*Daniel S. Dalpon*

PERMIT DRAWINGS