


THE DANFORTH INN
163 DANFORTH STREET PORTLAND, MAINE
OWNER: TEMPO DATA, LLC

DATE	JANUARY 15, 2015
DRAWN BY	E.C.D.
CHECKED BY	J.A.K.
FIRST FLOOR PLAN	
A1.1	

⑥ later
conference room

④ modified
see kitchen

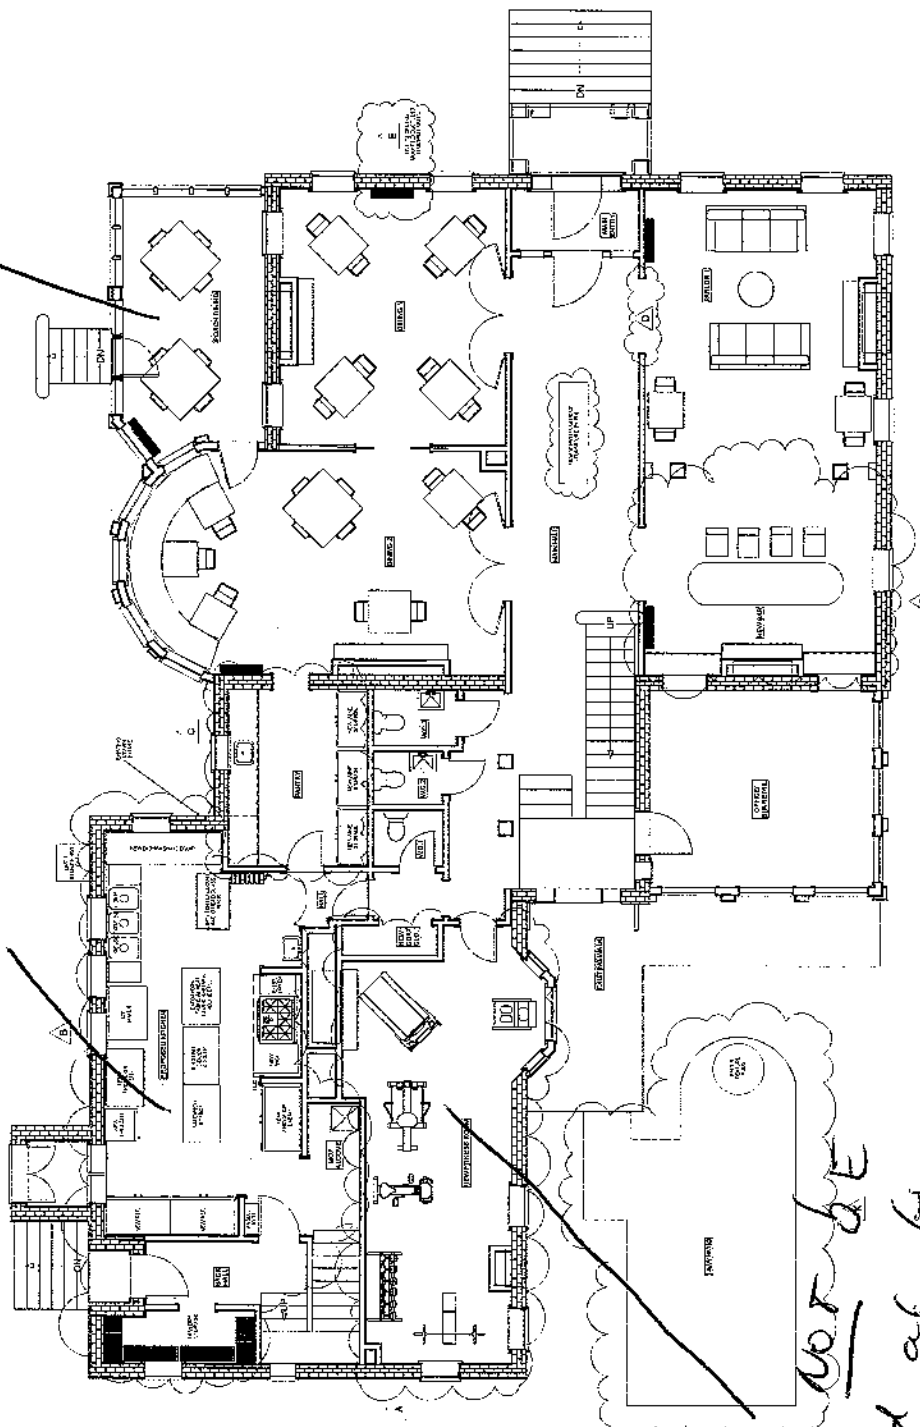

This Area will NOT be modified at this point and stays as is

A1.1 FIRST FLOOR PLAN
SCALE: 1/8" = 1'-0"

ADVANCE COPY
FOR BANK PRICING ONLY