

OWNER: TEMPO DULU, LLC
163 DANFORTH STREET PORTLAND, MAINE
THE DANFORTH INN


DATE: JULY 28, 2014

DRAWN BY: E.C.D.

CHECKED BY: R.C.K.

FIRST FLOOR PLAN

A1.1

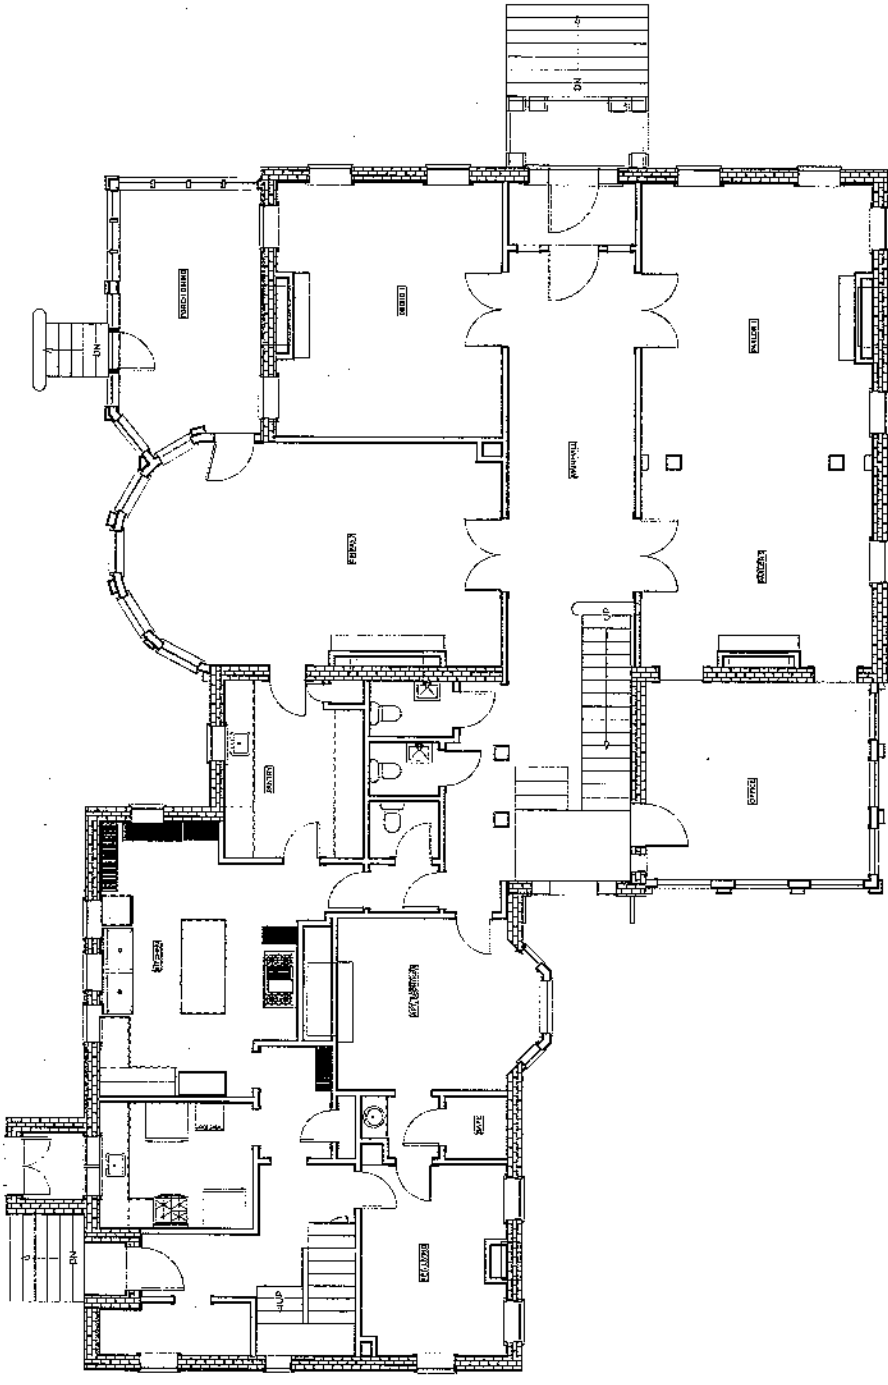

1. FIRST FLOOR PLAN
A1.1 SCALE: 1/8" = 1'-0"

ADVANCE COPY
FOR REVIEW ONLY