

OWNER: TEMPO DATA, LLC  
 163 DANFORTH STREET PORTLAND, MAINE  
**THE DANFORTH INN**


DATE: JULY 26, 2014

DRAWN BY: E.C.D.

CHECKED BY: A.C.L.

SECOND FLOOR PLAN

A1.2

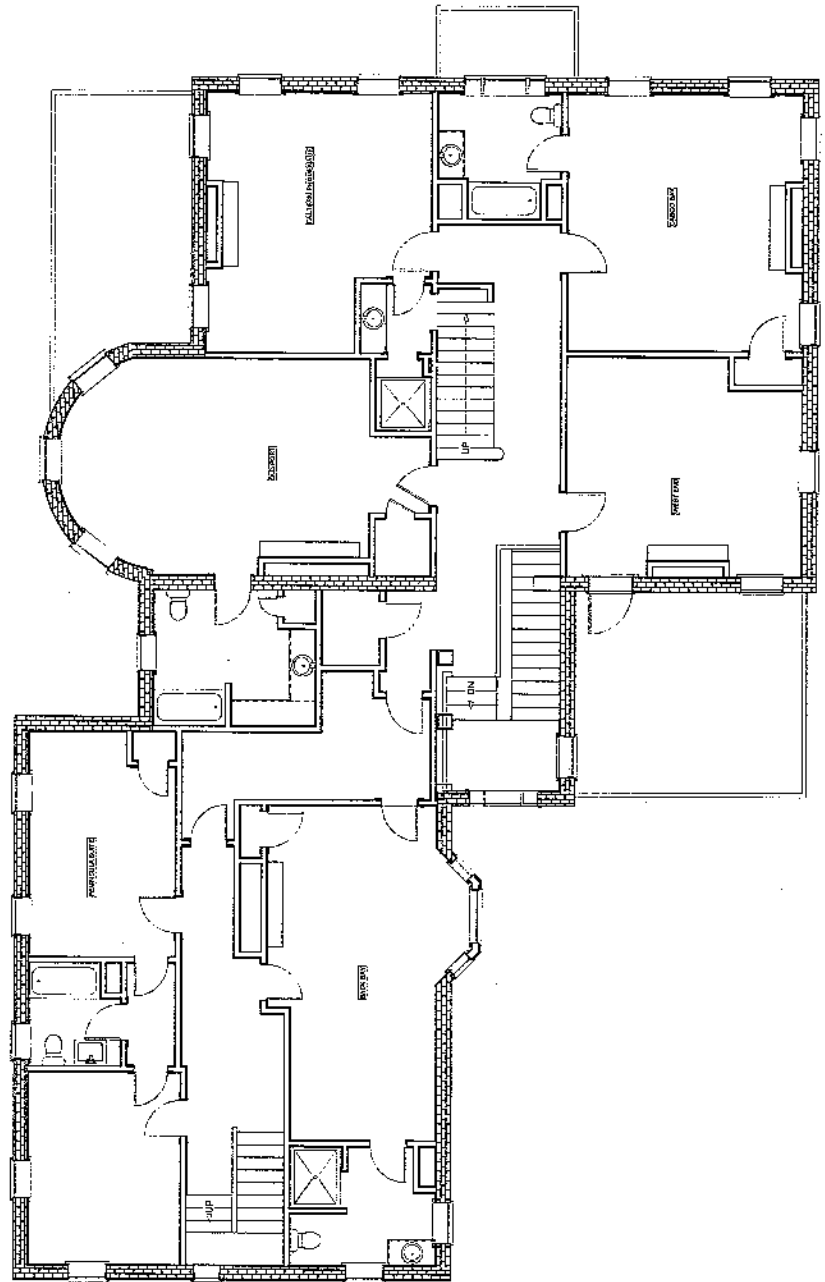

1 SECOND FLOOR PLAN  
 A1.2 SCALE: 1/4" = 1'-0"

ADVANCE COPY  
 FOR REVIEW ONLY