



LIBBY DESIGNERS
163 DANFORTH STREET
PORTLAND, MAINE 04101
TEL: 603.761.1500
WWW.LIBBYDESIGNERS.COM


OWNER: TEMPO DULU, LLC
163 DANFORTH STREET PORTLAND, MAINE

THE DANFORTH INN

DATE: JULY 29, 2014
DRAWN BY: E.C.D.
CHECKED BY: A.A.K.

THIRD FLOOR PLAN

A1.3

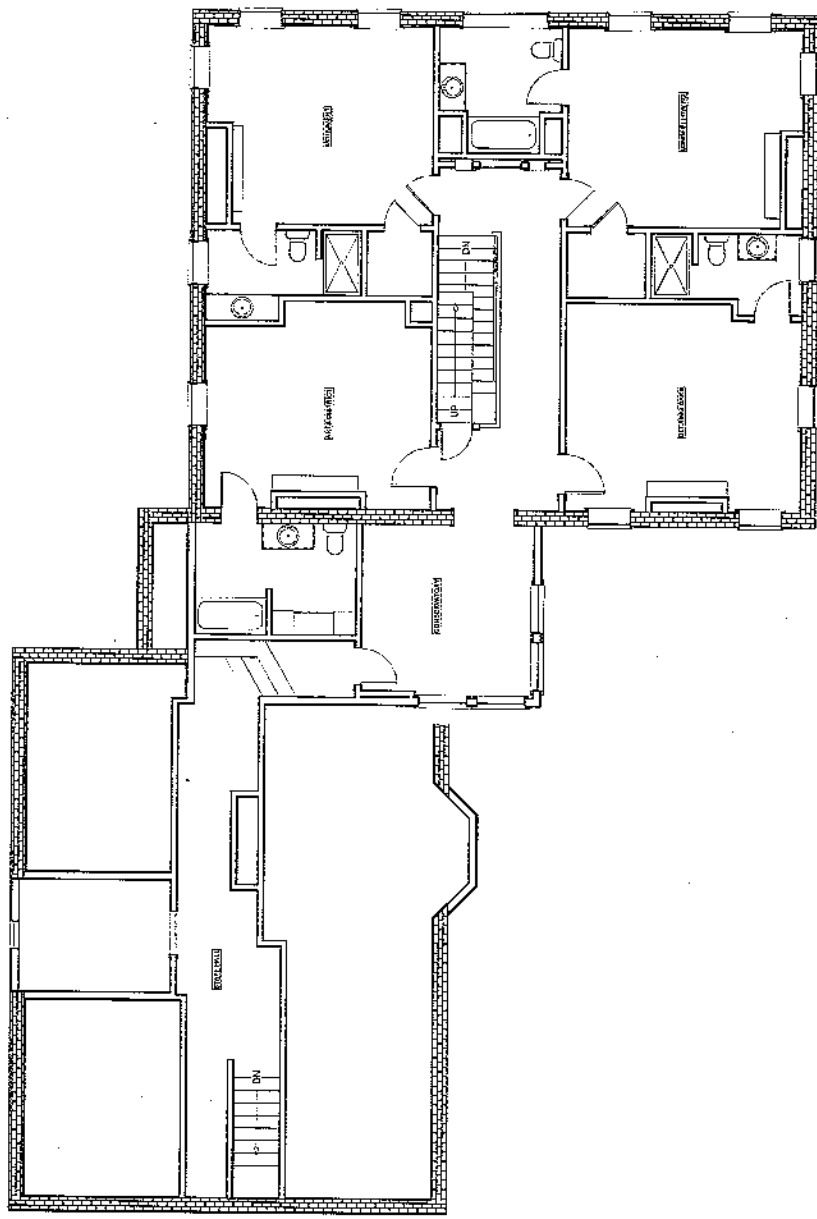

THIRD FLOOR PLAN
SCALE: 1/4" = 1'-0"

ADVANCE COPY
FOR REVIEW ONLY