

OWNER: TEMPO DULU, LLC
 163 DANFORTH STREET PORTLAND, MAINE
THE DANFORTH INN


DATE: JULY 28, 2014

DRAWN BY: E.C.D.


CHECKED BY: J.A.S.

EXTERIOR ELEVATIONS

A2.0

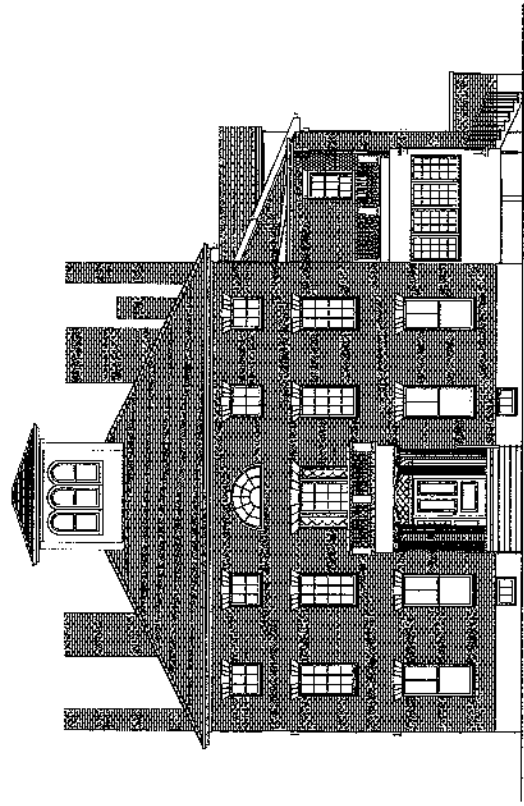

1 EAST ELEVATION
 SCALE: 3/16" = 1'-0"

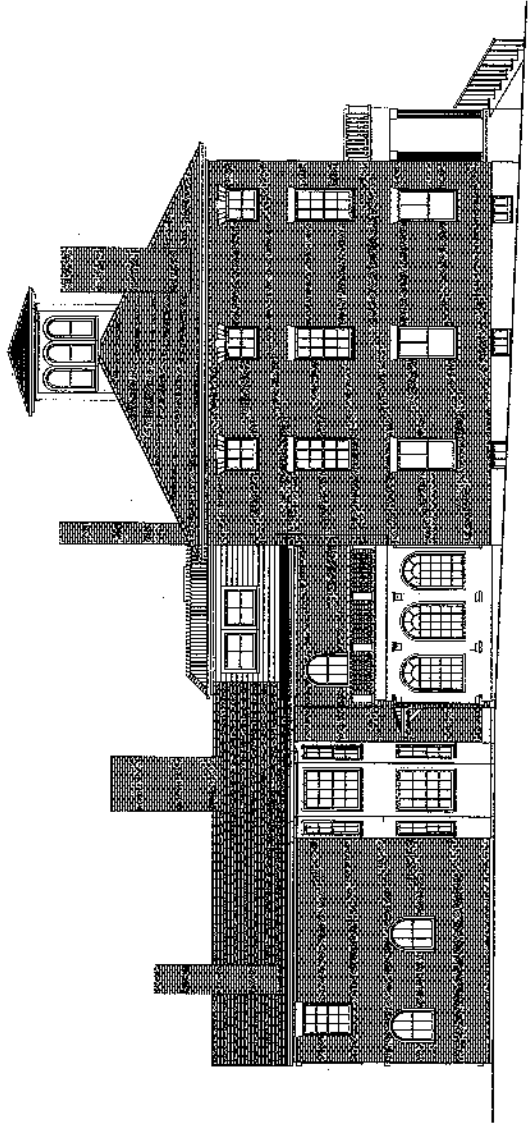

2 SOUTH ELEVATION
 SCALE: 3/16" = 1'-0"

ADVANCE COPY
 FOR REVIEW ONLY