

OWNER: TEMPO DOLL, LLC  
163 DANFORTH STREET PORTLAND, MAINE  
THE DANFORTH INN


DATE: JULY 28, 2014

DRAWN BY: E.C.D.


CHECKED BY: A.J.A.

EXTERIOR ELEVATIONS

A2.1

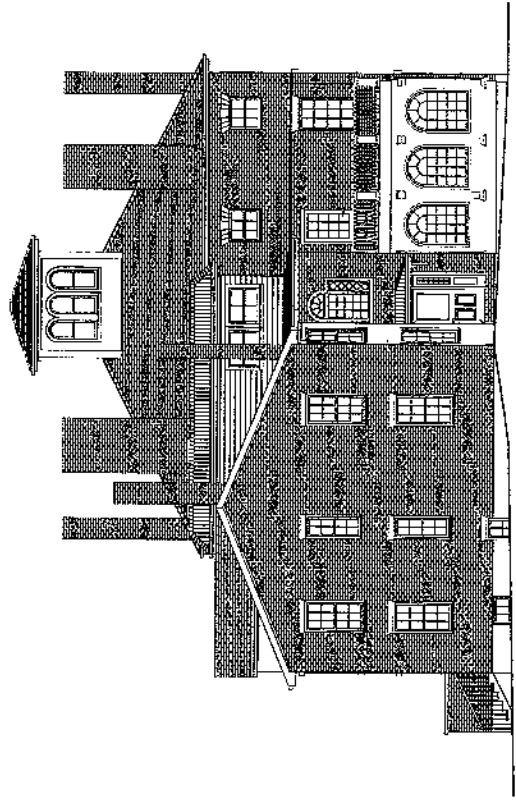

1 WEST ELEVATION  
SCALE: 3/16" = 1'-0"

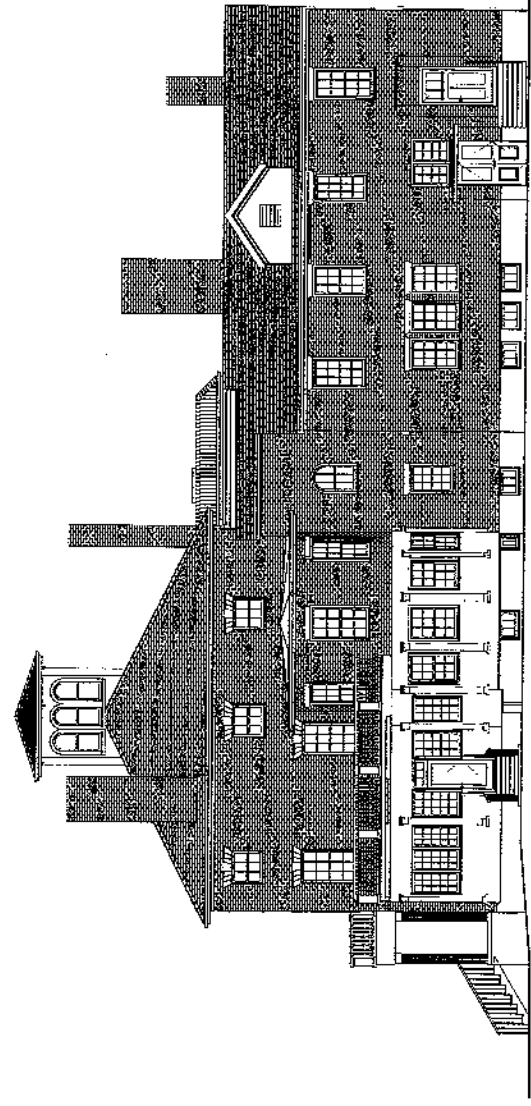

2 NORTH ELEVATION  
SCALE: 3/16" = 1'-0"

ADVANCE COPY  
FOR REVIEW ONLY