





53'-7 1/2"



23'-3"

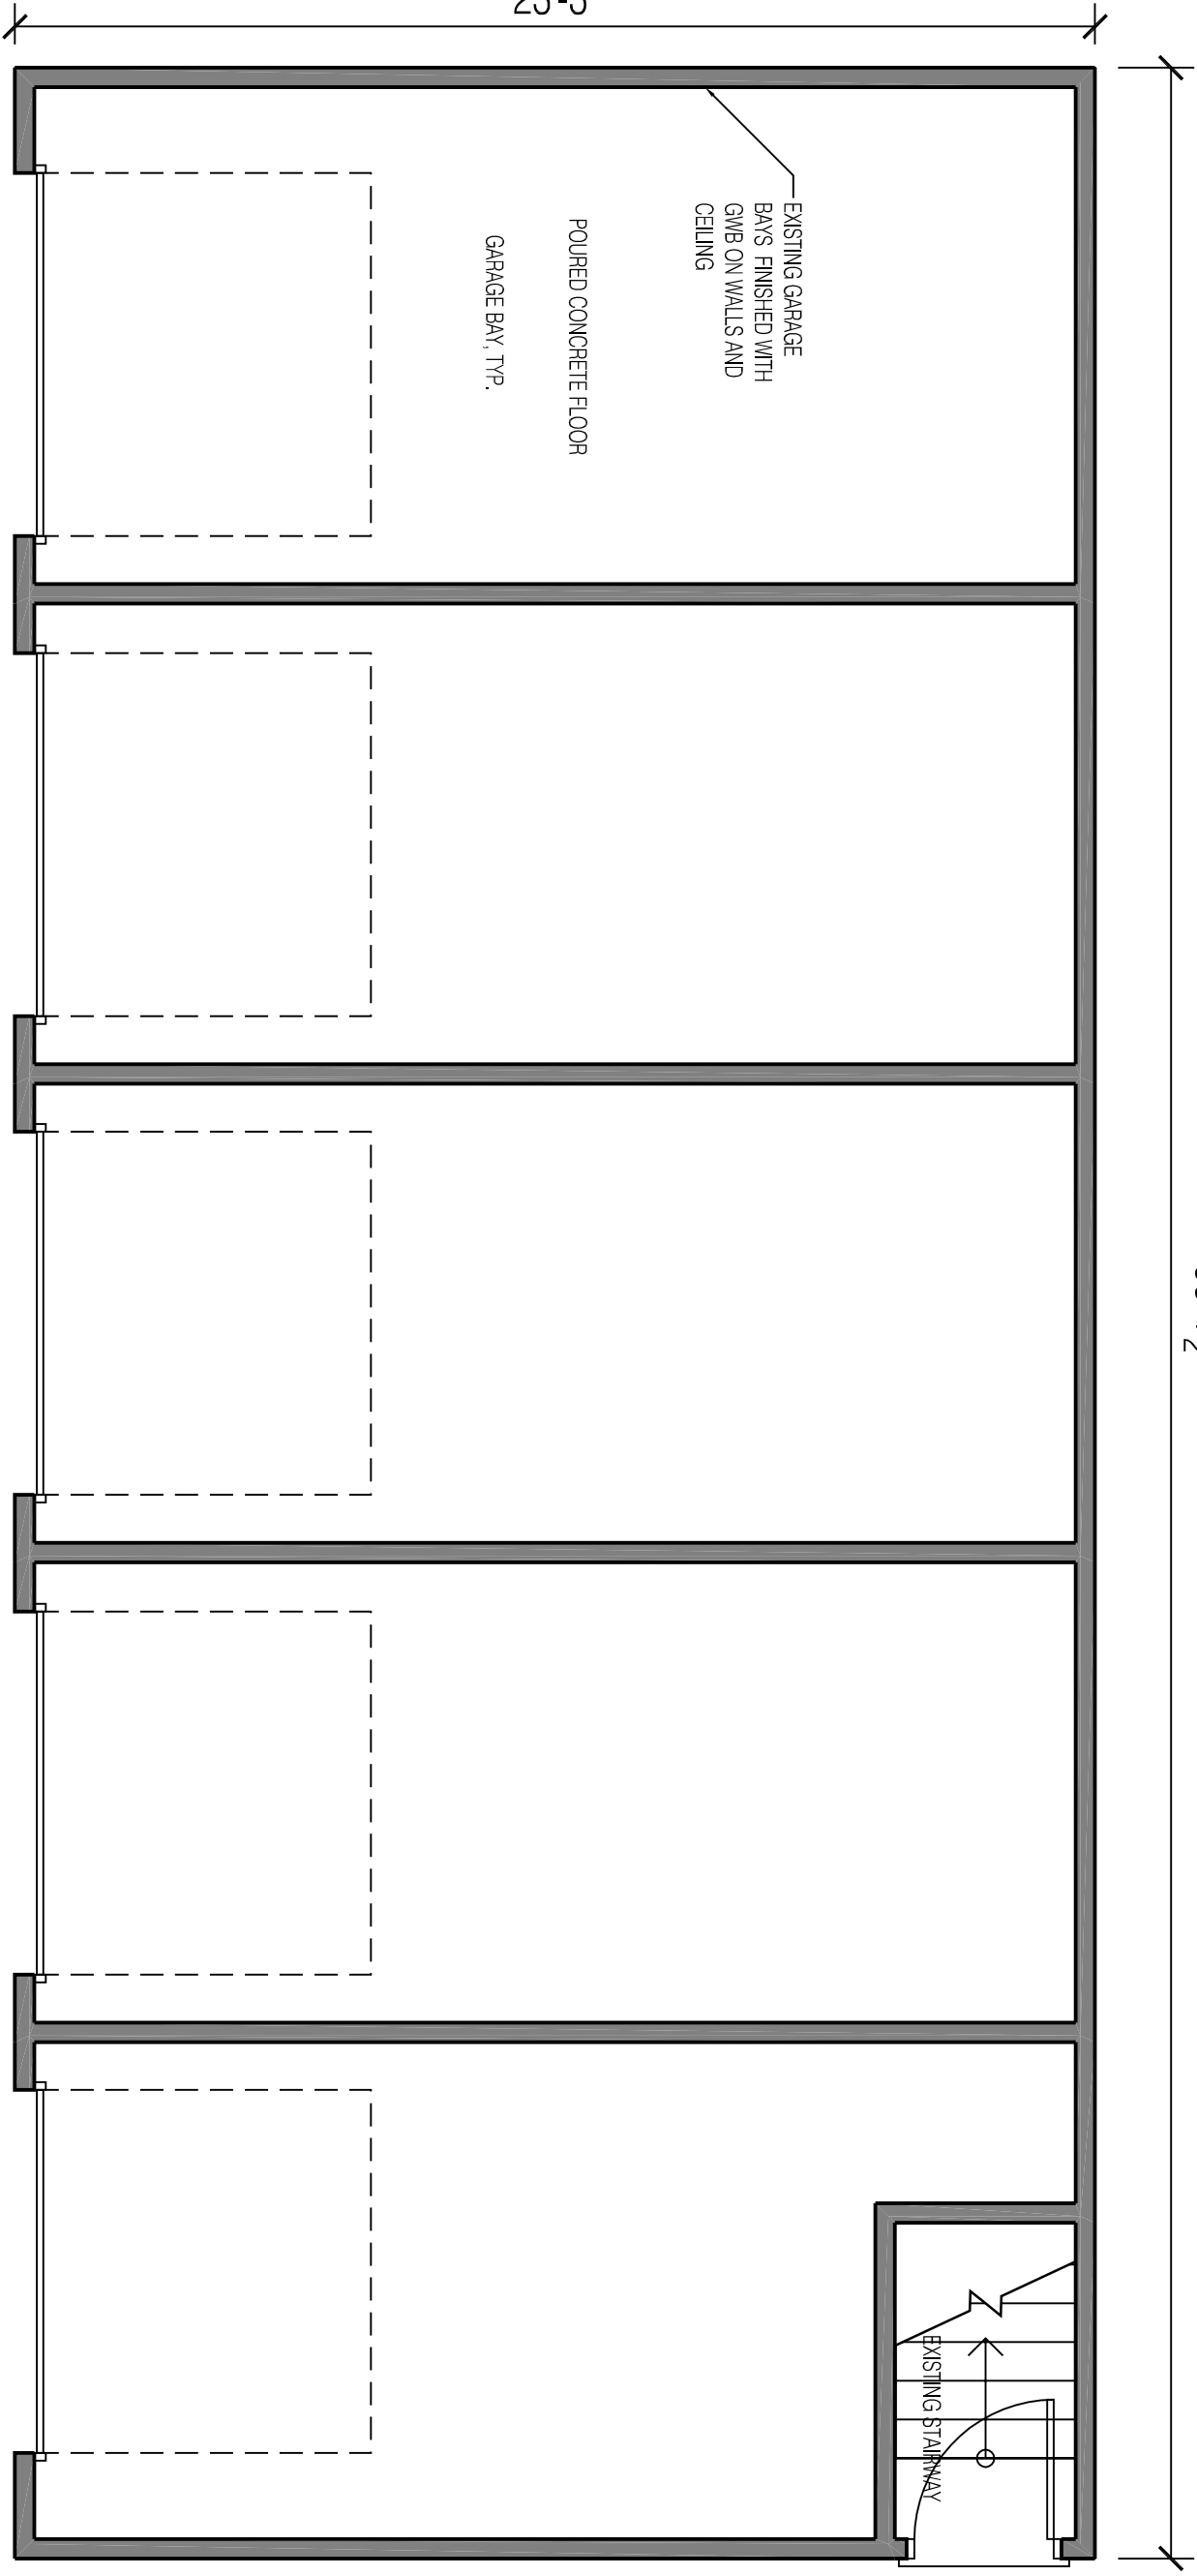

EXISTING FIRST FLOOR
1/4" = 1'-0"

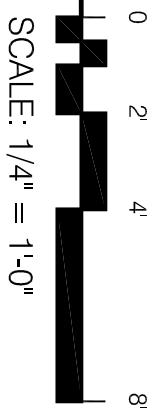  

DATE:	7.23.2015
DRAWN BY:	BB

A-1.1

EXISTING FIRST FLOOR PLAN
ISAACS