



3  
A-201

53'-7 1/2"

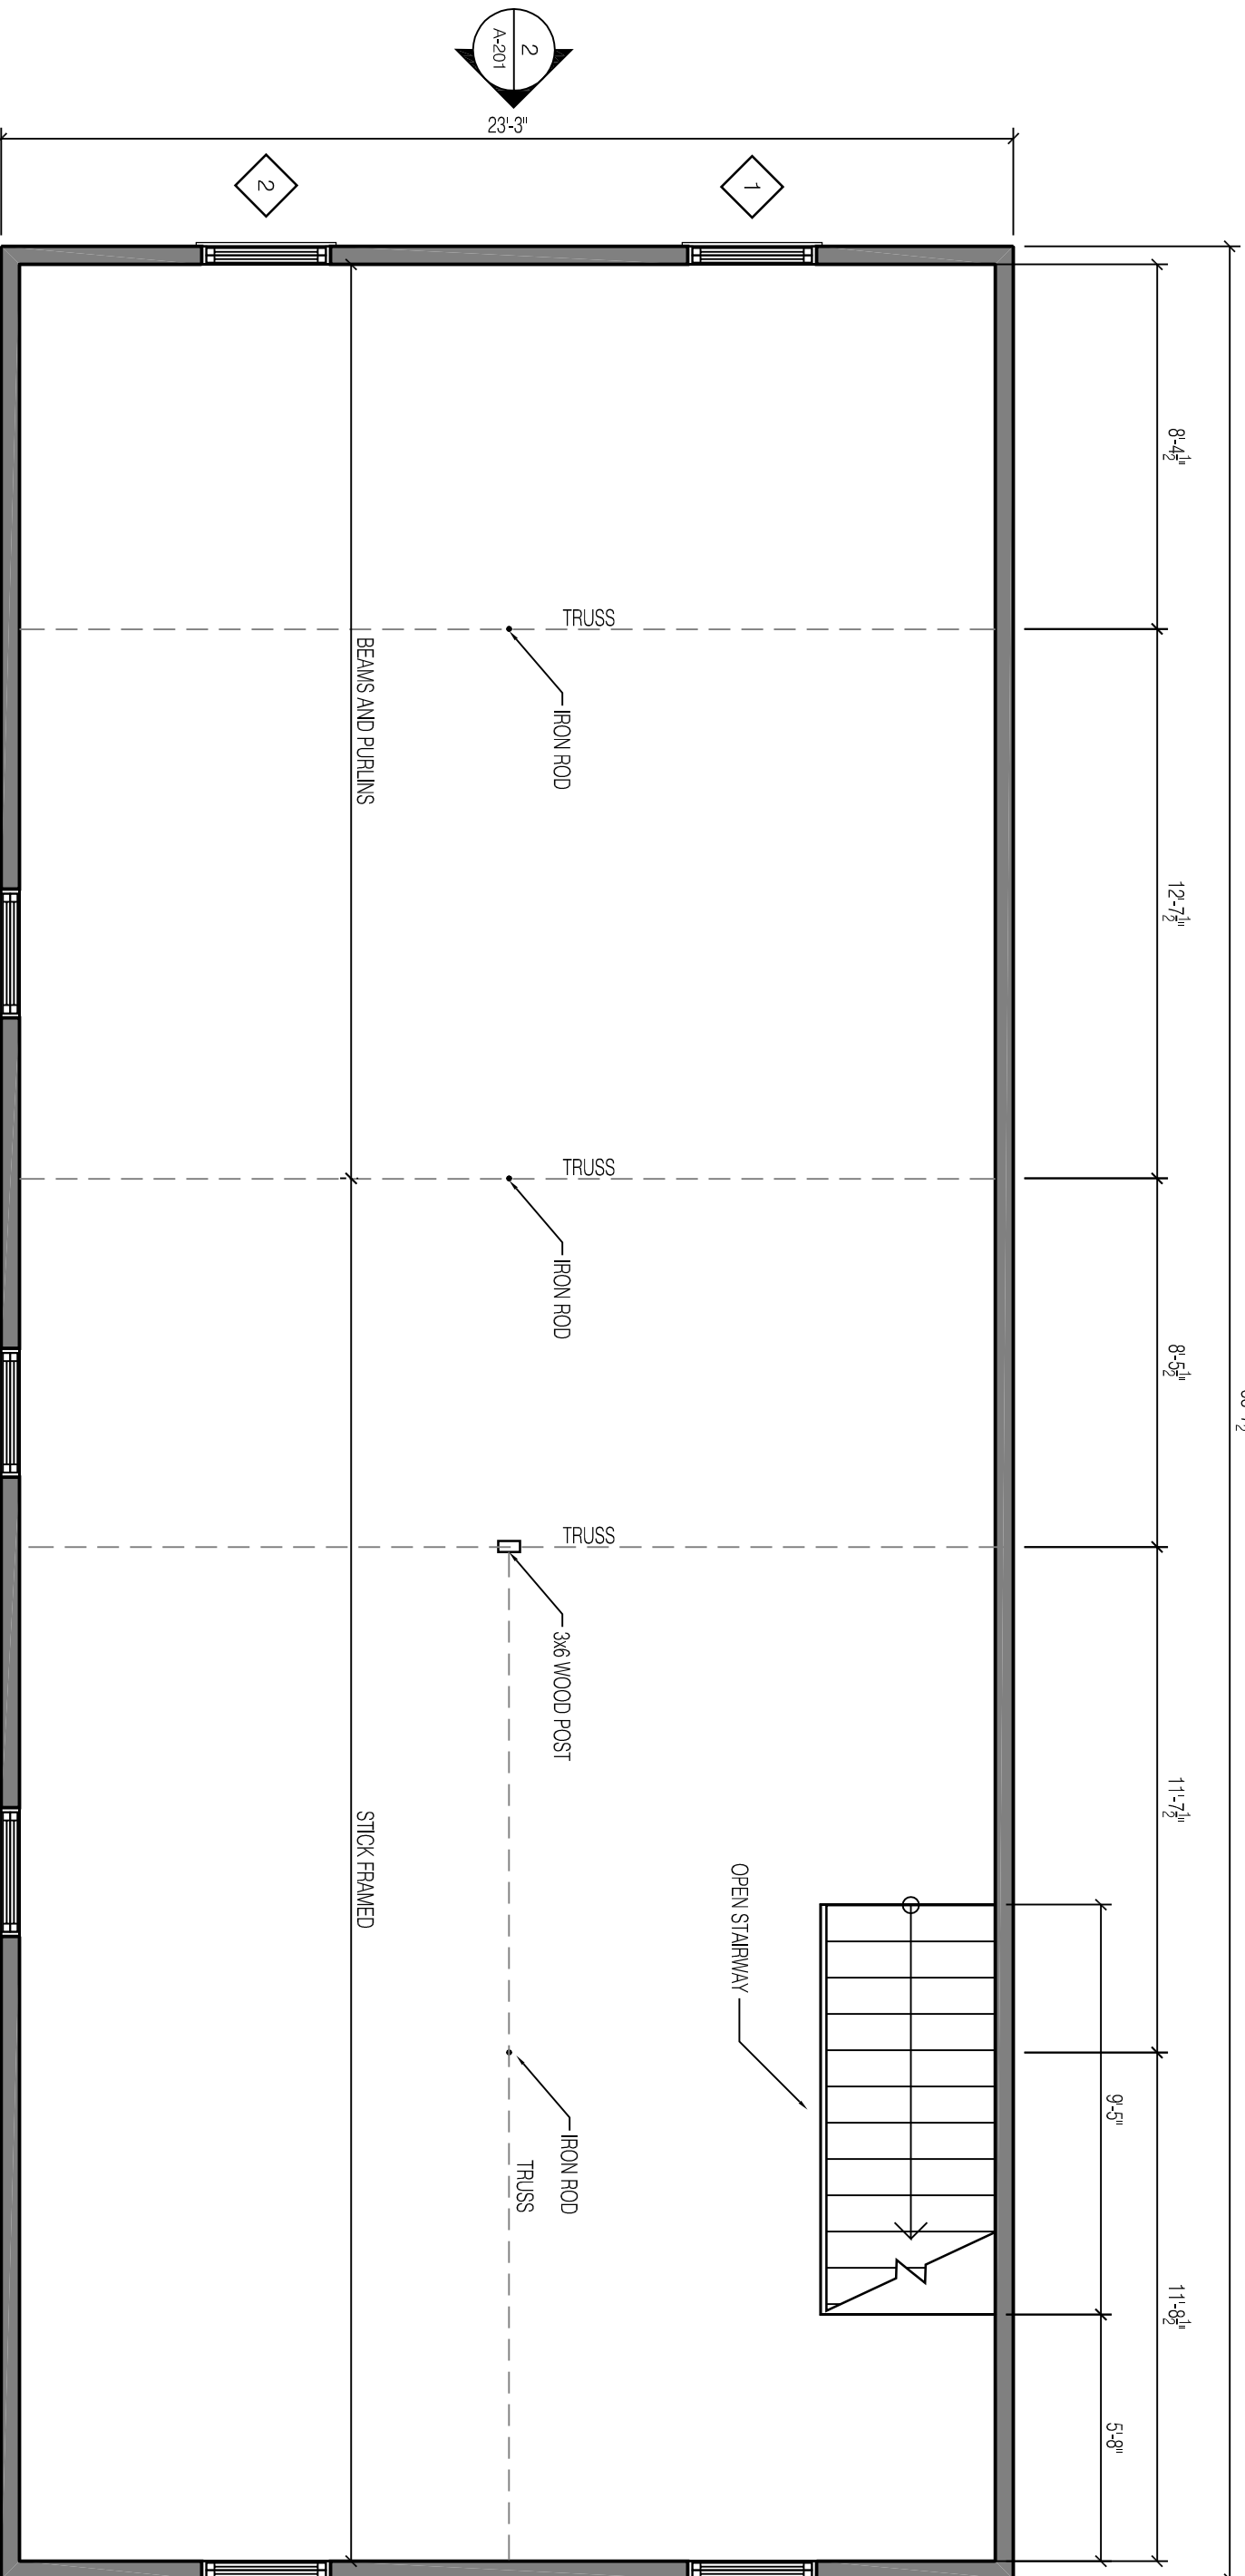


EXISTING SECOND FLOOR PLAN

1/4" = 1'-0"

 

1  
A-201

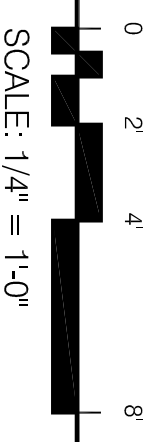

DATE:	7.23.2015
DRAWN BY:	BB
<b>A-1.2</b>	