

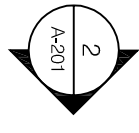


53'-7 1/2"

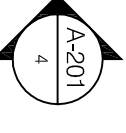


23'-3"

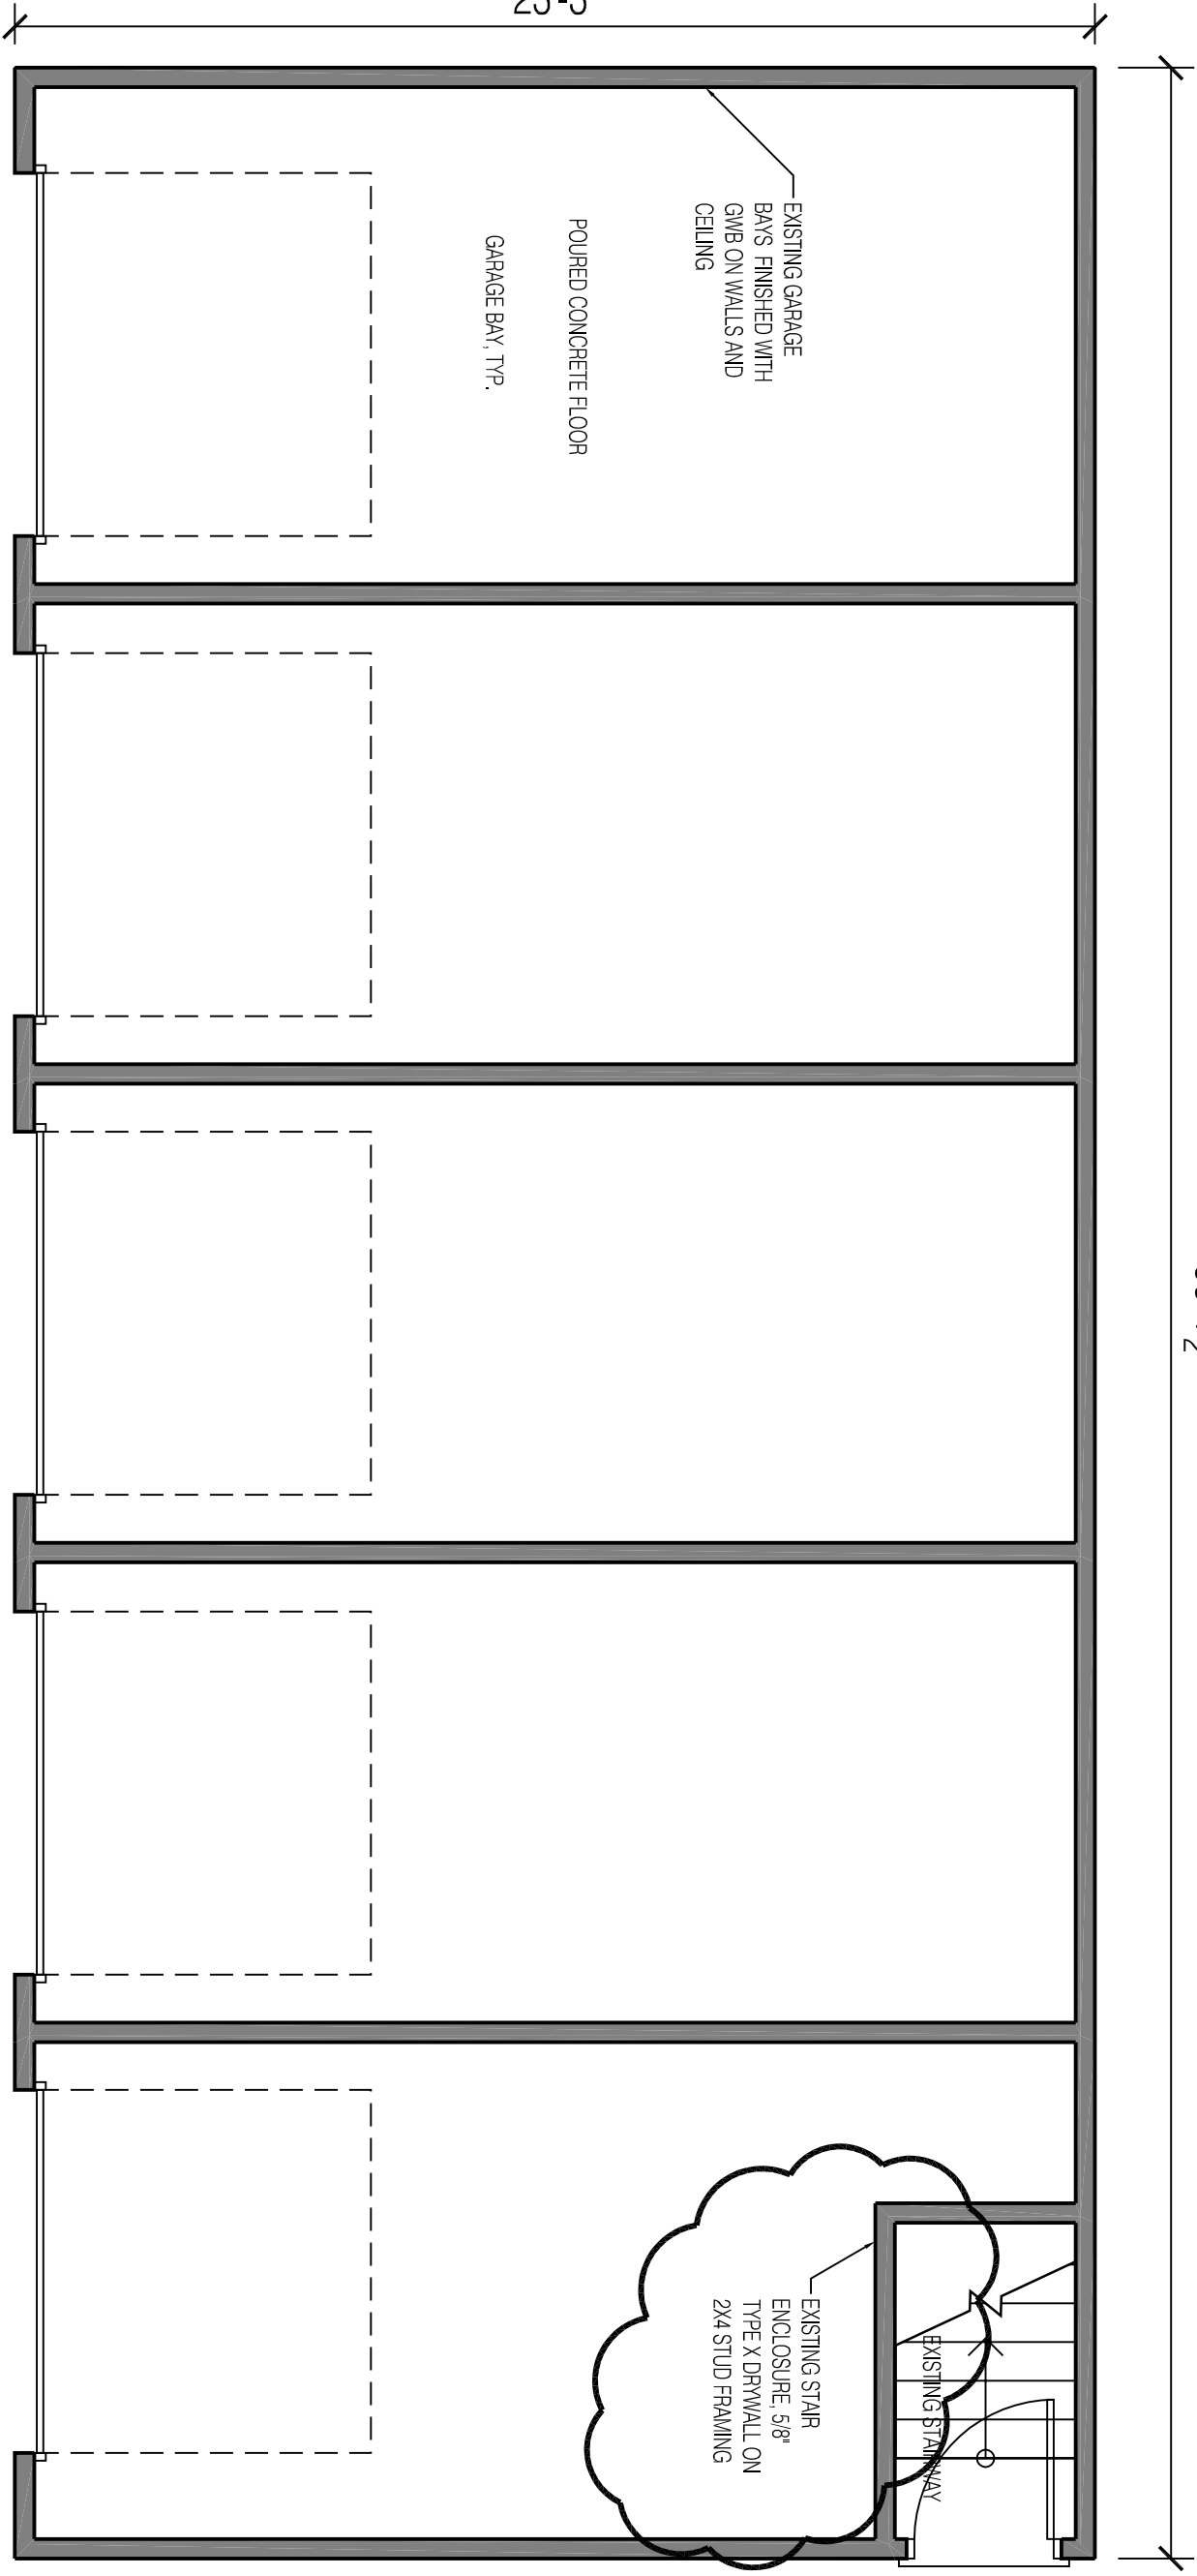


EXISTING FIRST FLOOR

1/4" = 1'-0"

 

SCALE: 1/4" = 1'-0"

 

PROSPECT

PD
DESIGN
58 FORE ST, PORTLAND, ME
WWW.PROSPECTDESIGN.ME
TEL: 207-749-7400

EXISTING FIRST FLOOR PLAN
ISAACS

A-1.1
DRAWN BY: BB
DATE: 10.27.2015