

**660-662
CONGRESS STREET**

PORTLAND, MAINE

ARCHITECT:
PRESENT ARCHITECTURE PLLC

66 WEST BROADWAY, SUITE 306
NEW YORK, NY, 10007
T: (207) 449-8513

CONTRACTOR:
BAYHILL BUILDING & DESIGN

P.O. BOX 178
SOUTH FREEPORT, ME 04078
T: (207) 865-9351


STRUCTURAL ENGINEER:
ENGINEERING DESIGN PROFESSIONALS

P.O. BOX 575
FREEPORT, ME 04032
T: (207) 865-9505


OWNER:
A.K. LONGFELLOW LLC

660 CONGRESS STREET
PORTLAND, ME 04101

NO.	DATE	ISSUE
4	7/18/2014	PHASE 2 PERMIT ISSUE
3	1/15/2014	FIRE MARSHAL ISSUE
2	5/15/2013	PHASE 1 PERMIT ISSUE
1	3/28/2013	HPCA SET

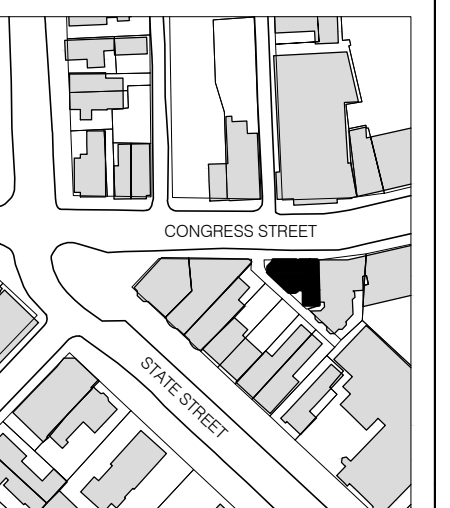

NTS

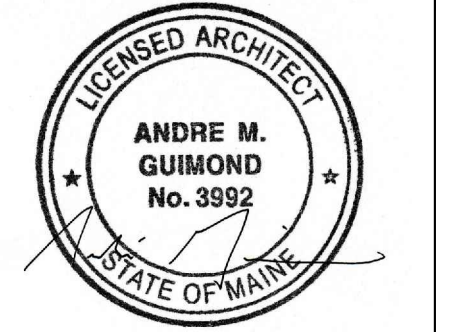

B-SCAN:


DWG. CONTENTS:

SITE PLAN

DATE: September 5, 2014
SCALE: 1/8" = 1'-0"
DWG. BY:
PROJECT NO.: 008

DWG. NO.: **A-010**

SHEET NO.:

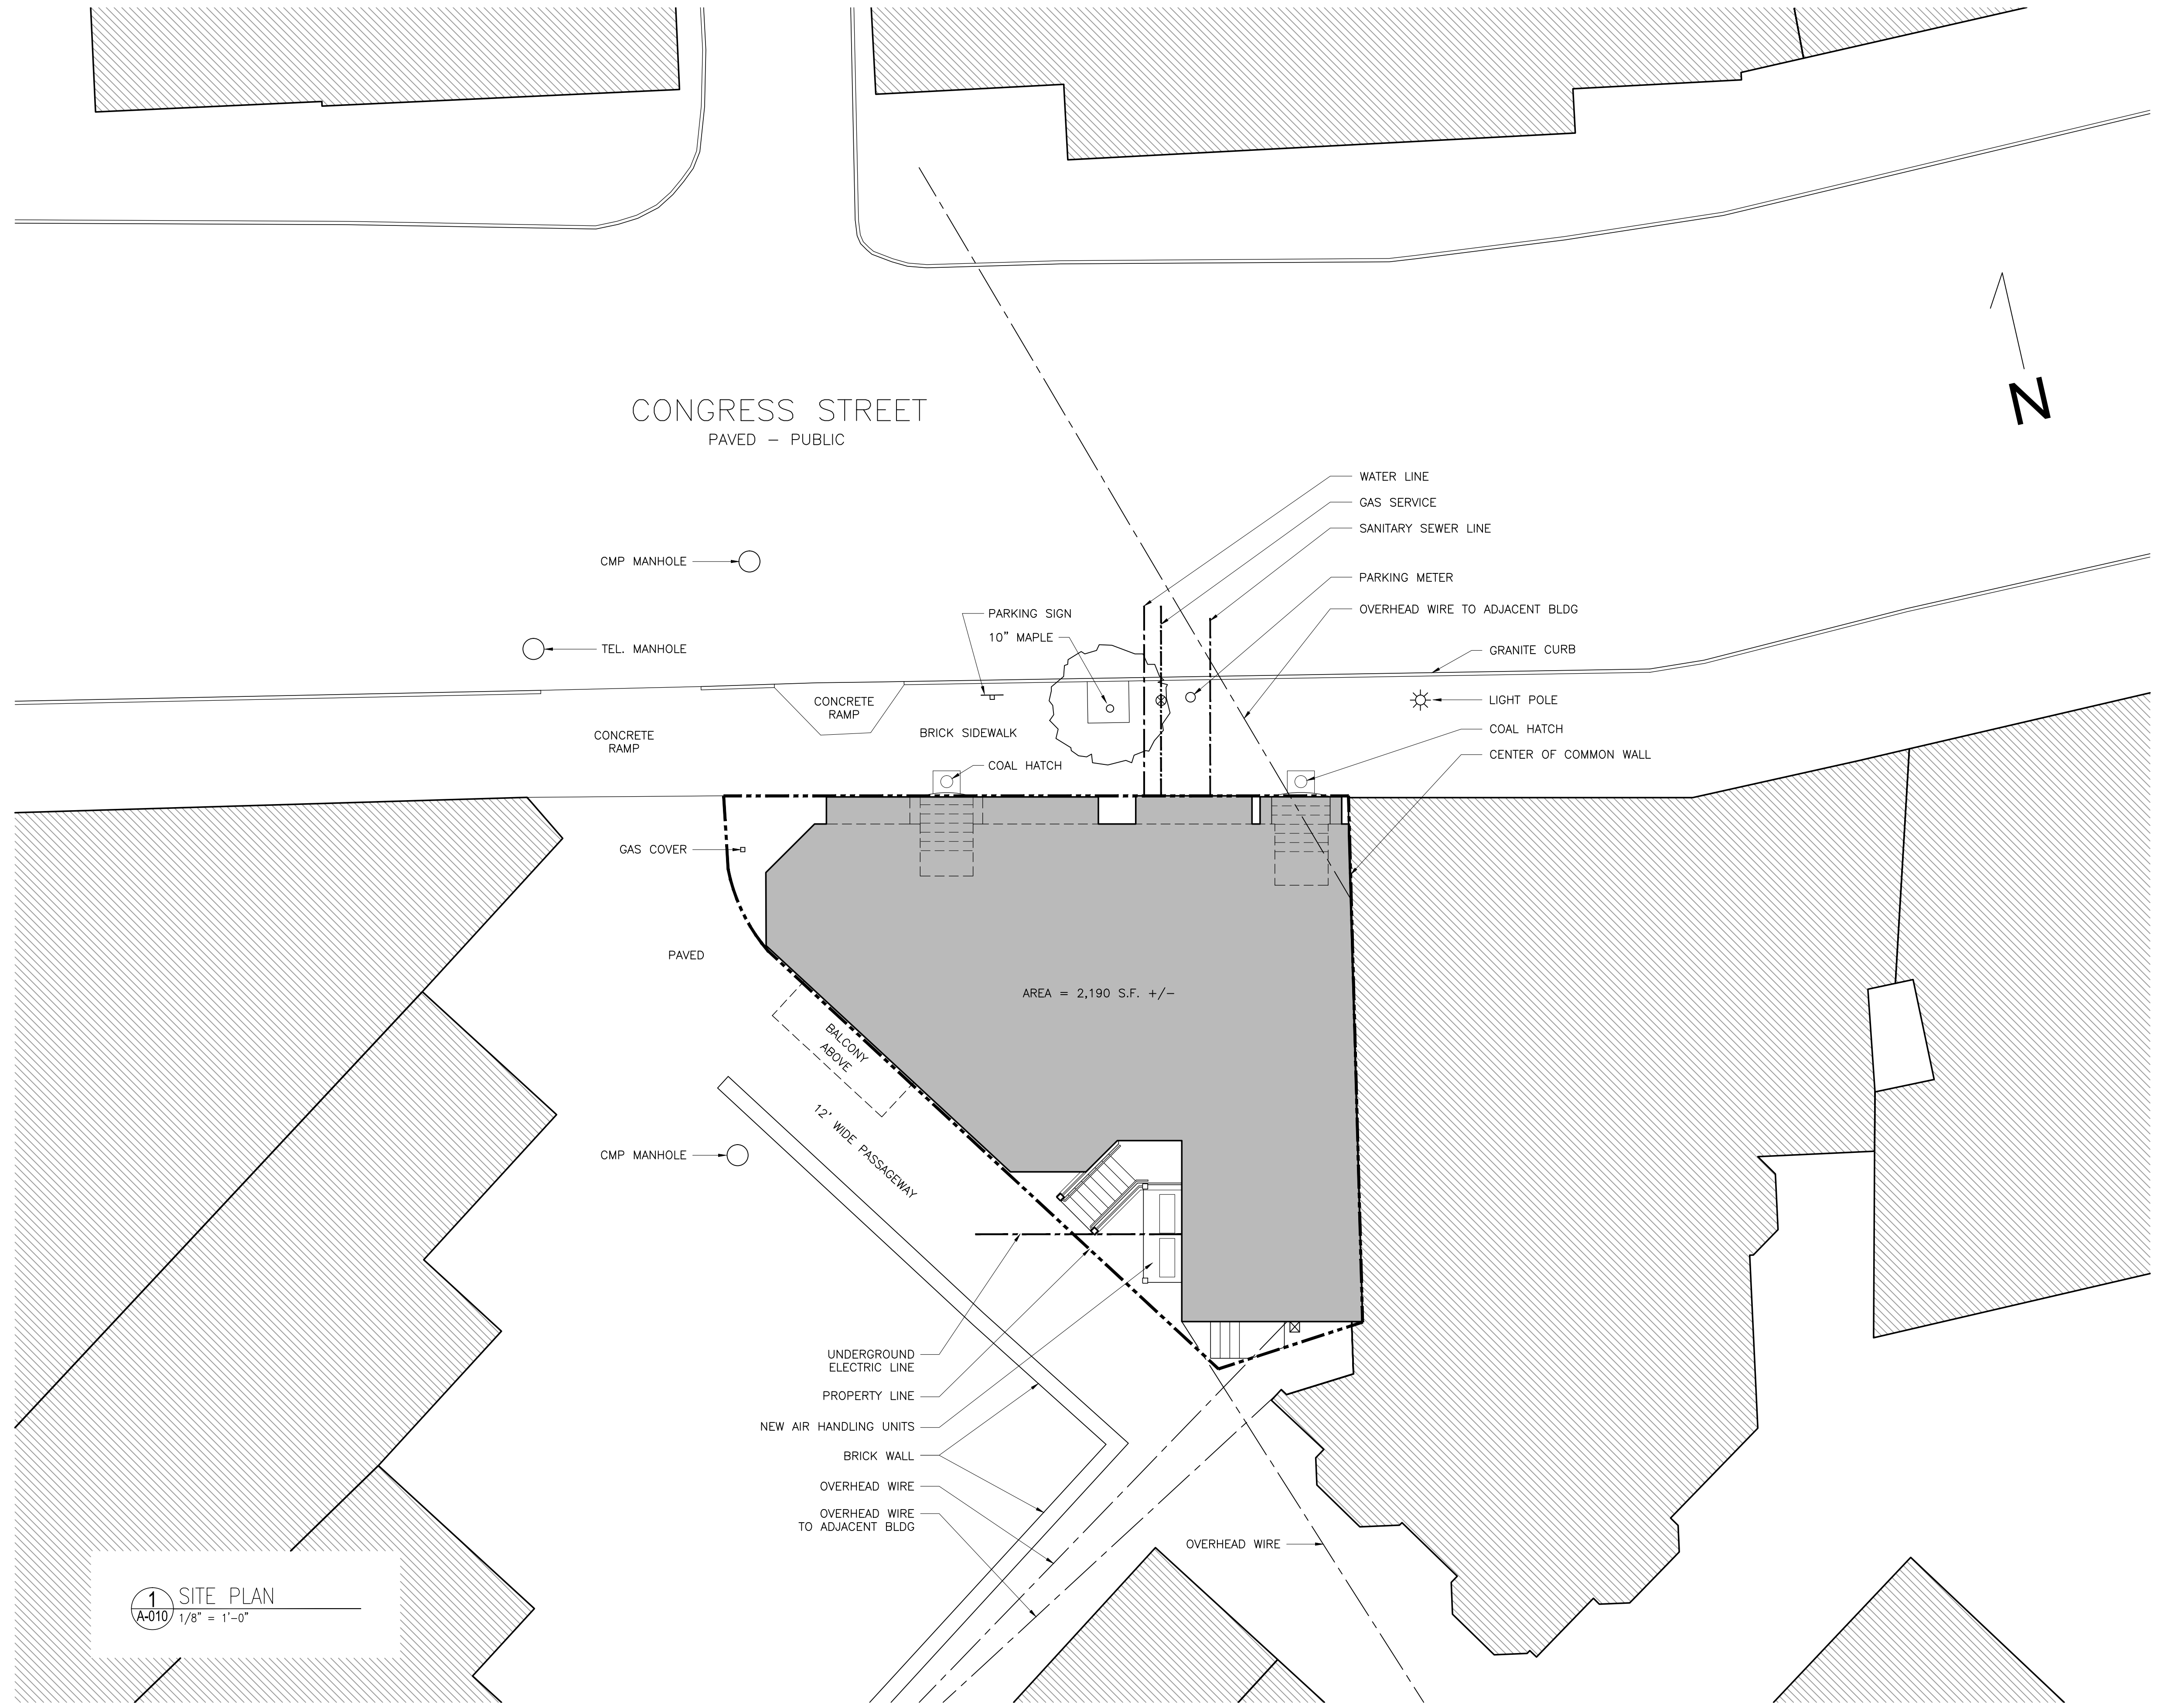

1 SITE PLAN
A-010 1/8" = 1'-0"