

**660-662
CONGRESS
STREET**

PORTLAND, MAINE

ARCHITECT:
PRESENT ARCHITECTURE PLLC

66 WEST BROADWAY, SUITE 306
NEW YORK, NY, 10007
T: (207) 449-8513

CONTRACTOR:
BAYHILL BUILDING & DESIGN

P.O. BOX 178
SOUTH FREEPORT, ME 04078
T: (207) 865-9351


STRUCTURAL ENGINEER:
**ENGINEERING DESIGN
PROFESSIONALS**

P.O. BOX 575
FREEPORT, ME 04032
T: (207) 865-9505

OWNER:
A.K. LONGFELLOW LLC

660 CONGRESS STREET
PORTLAND, ME 04101

| NO. | DATE | ISSUE |
|-----|-----------|----------------------|
| 4 | 9/18/2014 | PERMITS PERMIT ISSUE |
| 3 | 1/15/2014 | FIRE MARSHAL ISSUE |
| 2 | 5/15/2013 | PHASE 1 PERMIT ISSUE |
| 1 | 3/28/2013 | HPCA SET |

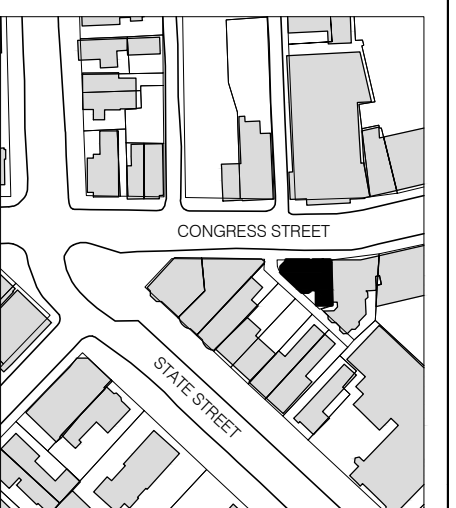

NTS
N



B-SCAN:


DWG. CONTENTS:

3RD FLOOR PLAN

DATE: September 5, 2014
SCALE: 1/4" = 1'-0"
DWG. BY:
PROJECT NO.: 008

DWG. NO.: **A-103**

SHEET NO.:

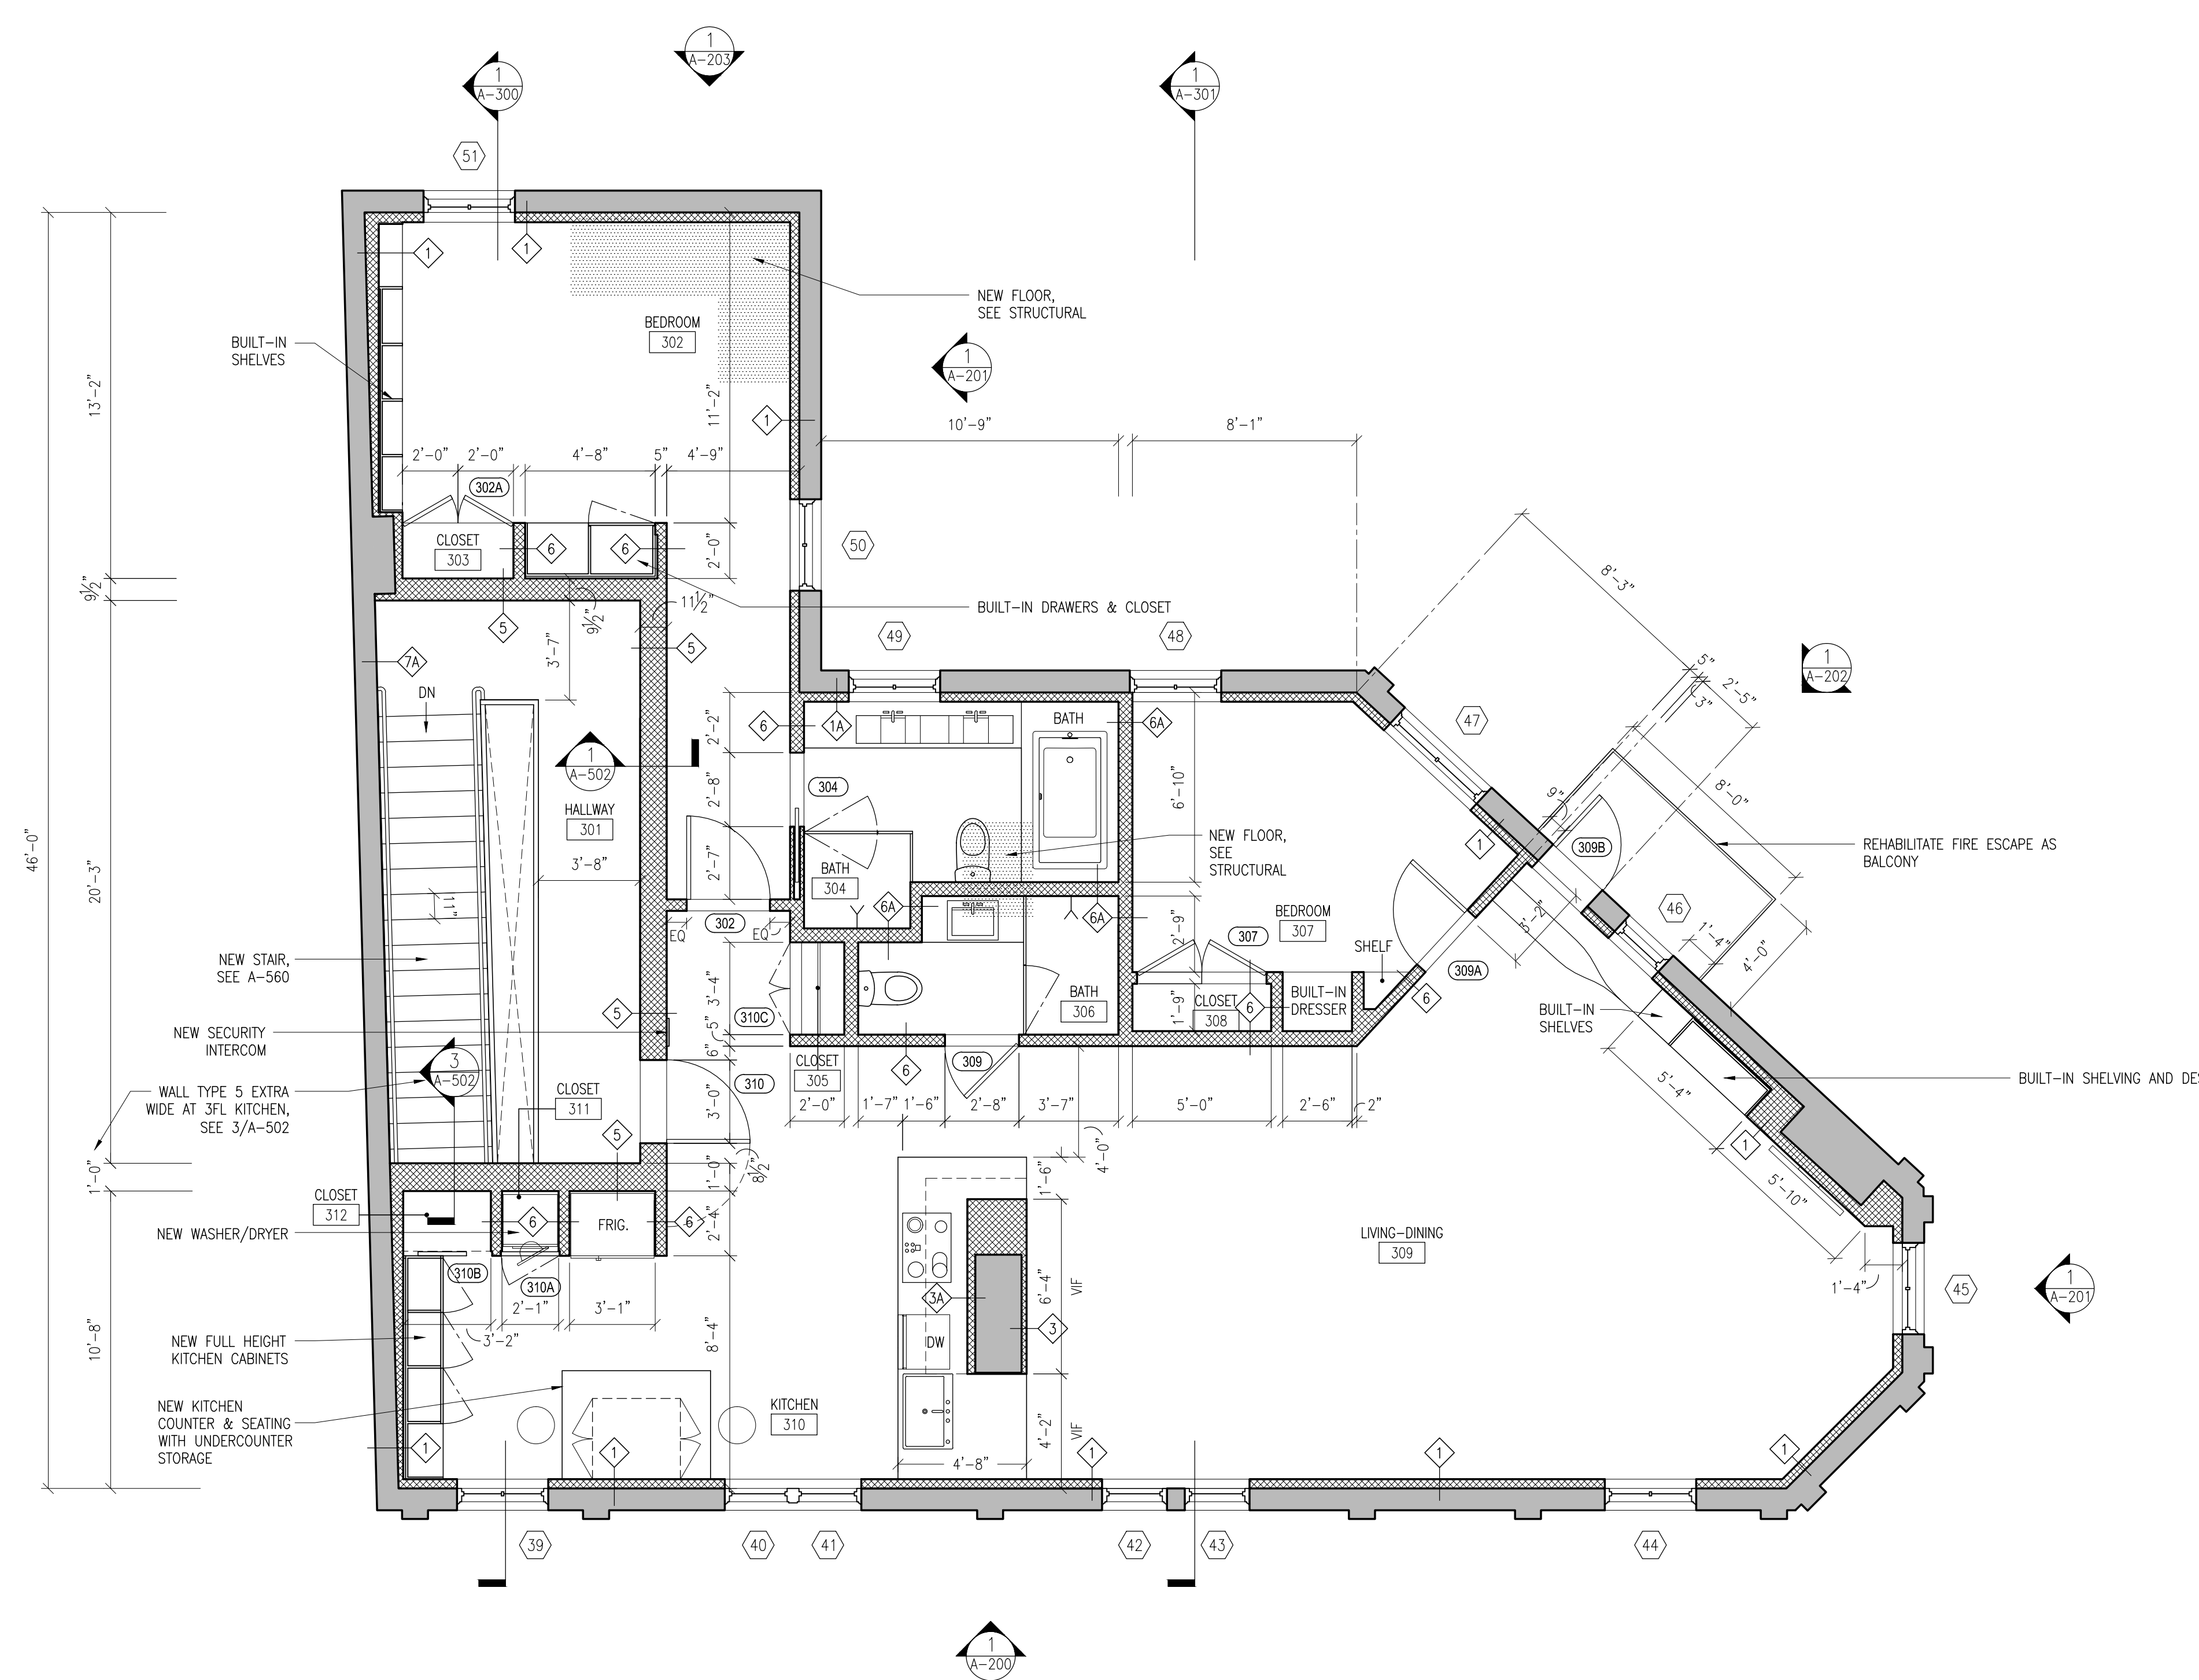

1 3RD FLOOR PLAN
A-103 1/4" = 1'-0"

| LEGEND | |
|--------|---------------------------------|
| | EXISTING CONSTRUCTION TO REMAIN |
| | NEW CONSTRUCTION |