




1 DTL SECTION AT 2 HOUR WALL
A-502 3/4" = 1'-0"

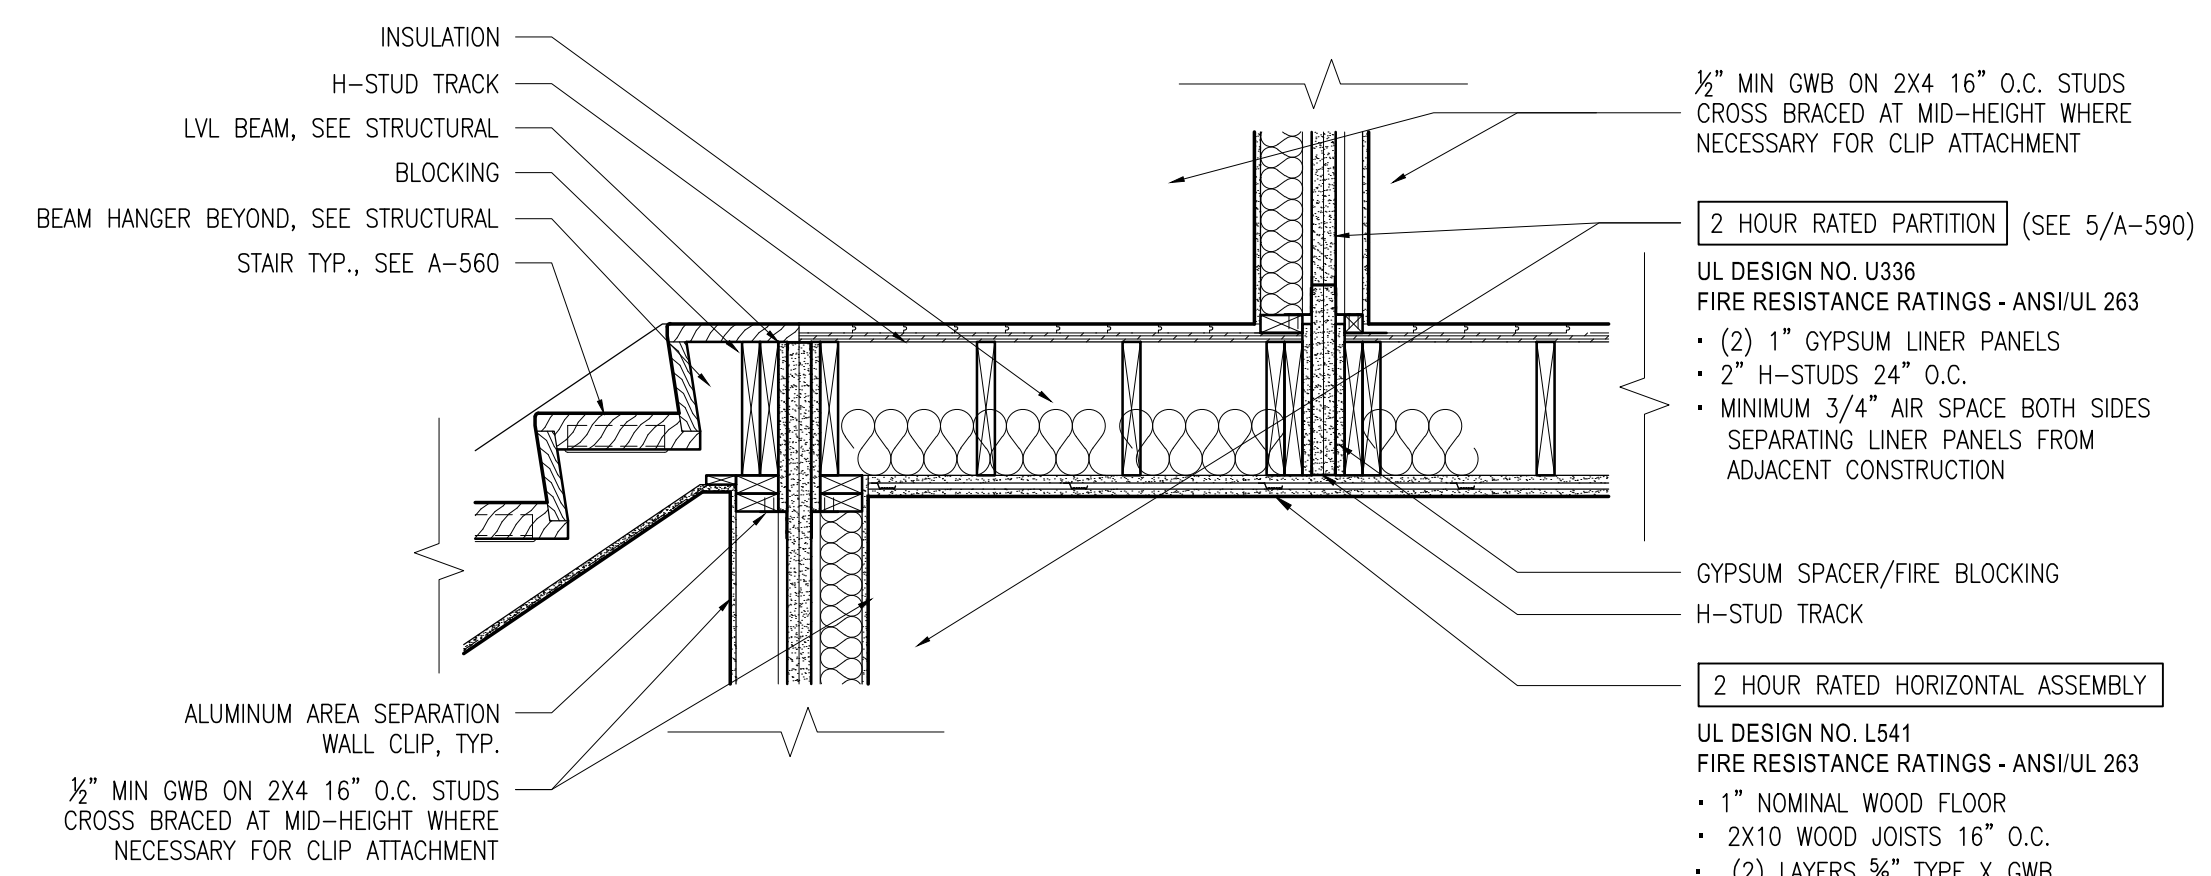

2 DTL SECTION AT 2 HOUR WALL/FLOOR
A-502 3/4" = 1'-0"

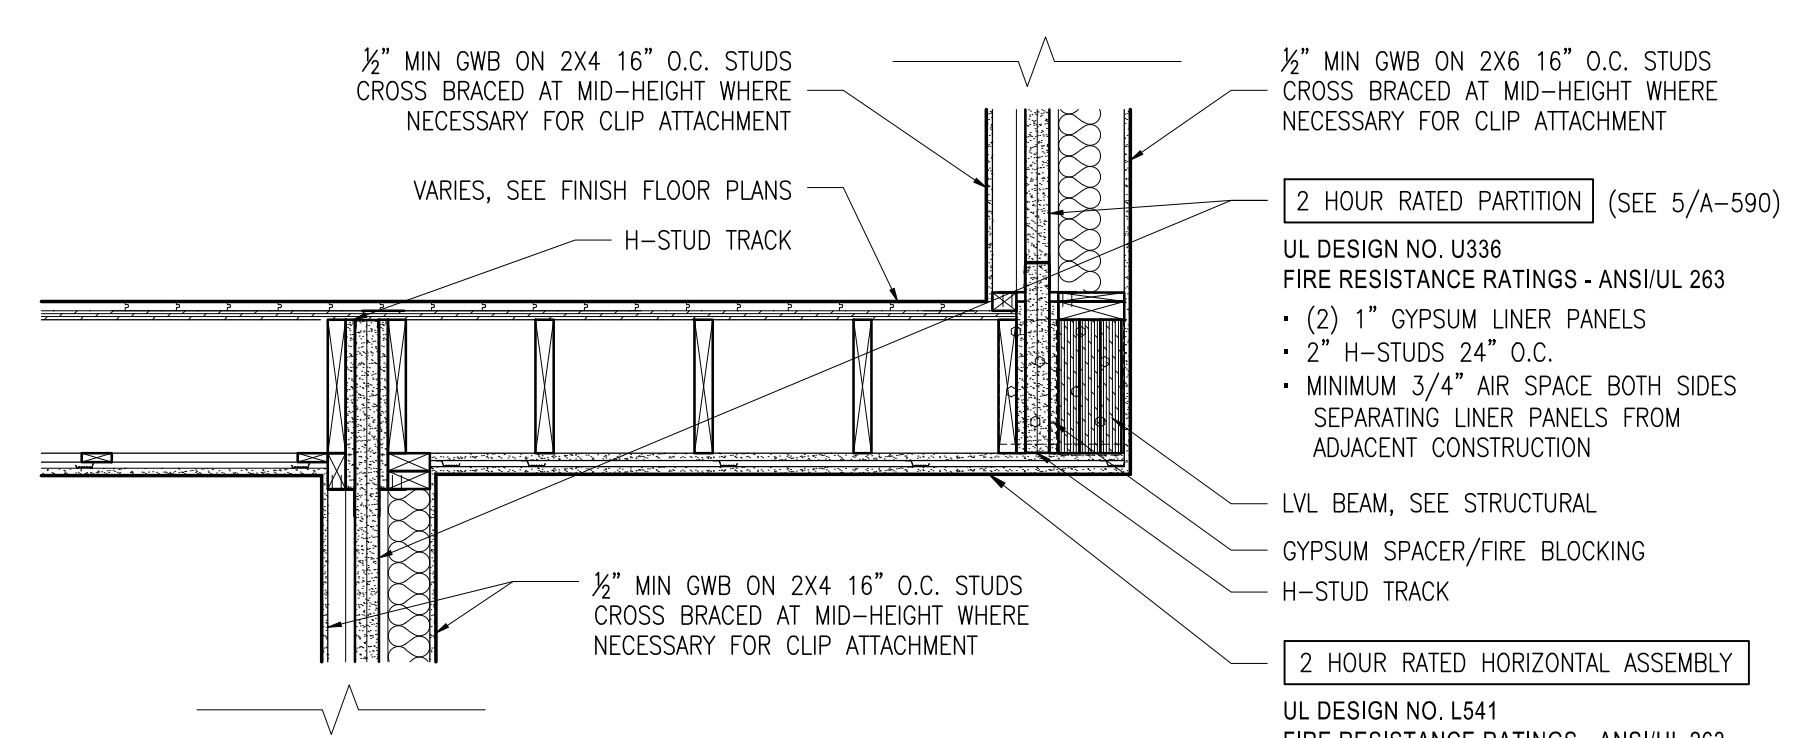

3 DTL SECTION AT 2 HOUR WALL/FLOOR
A-502 3/4" = 1'-0"

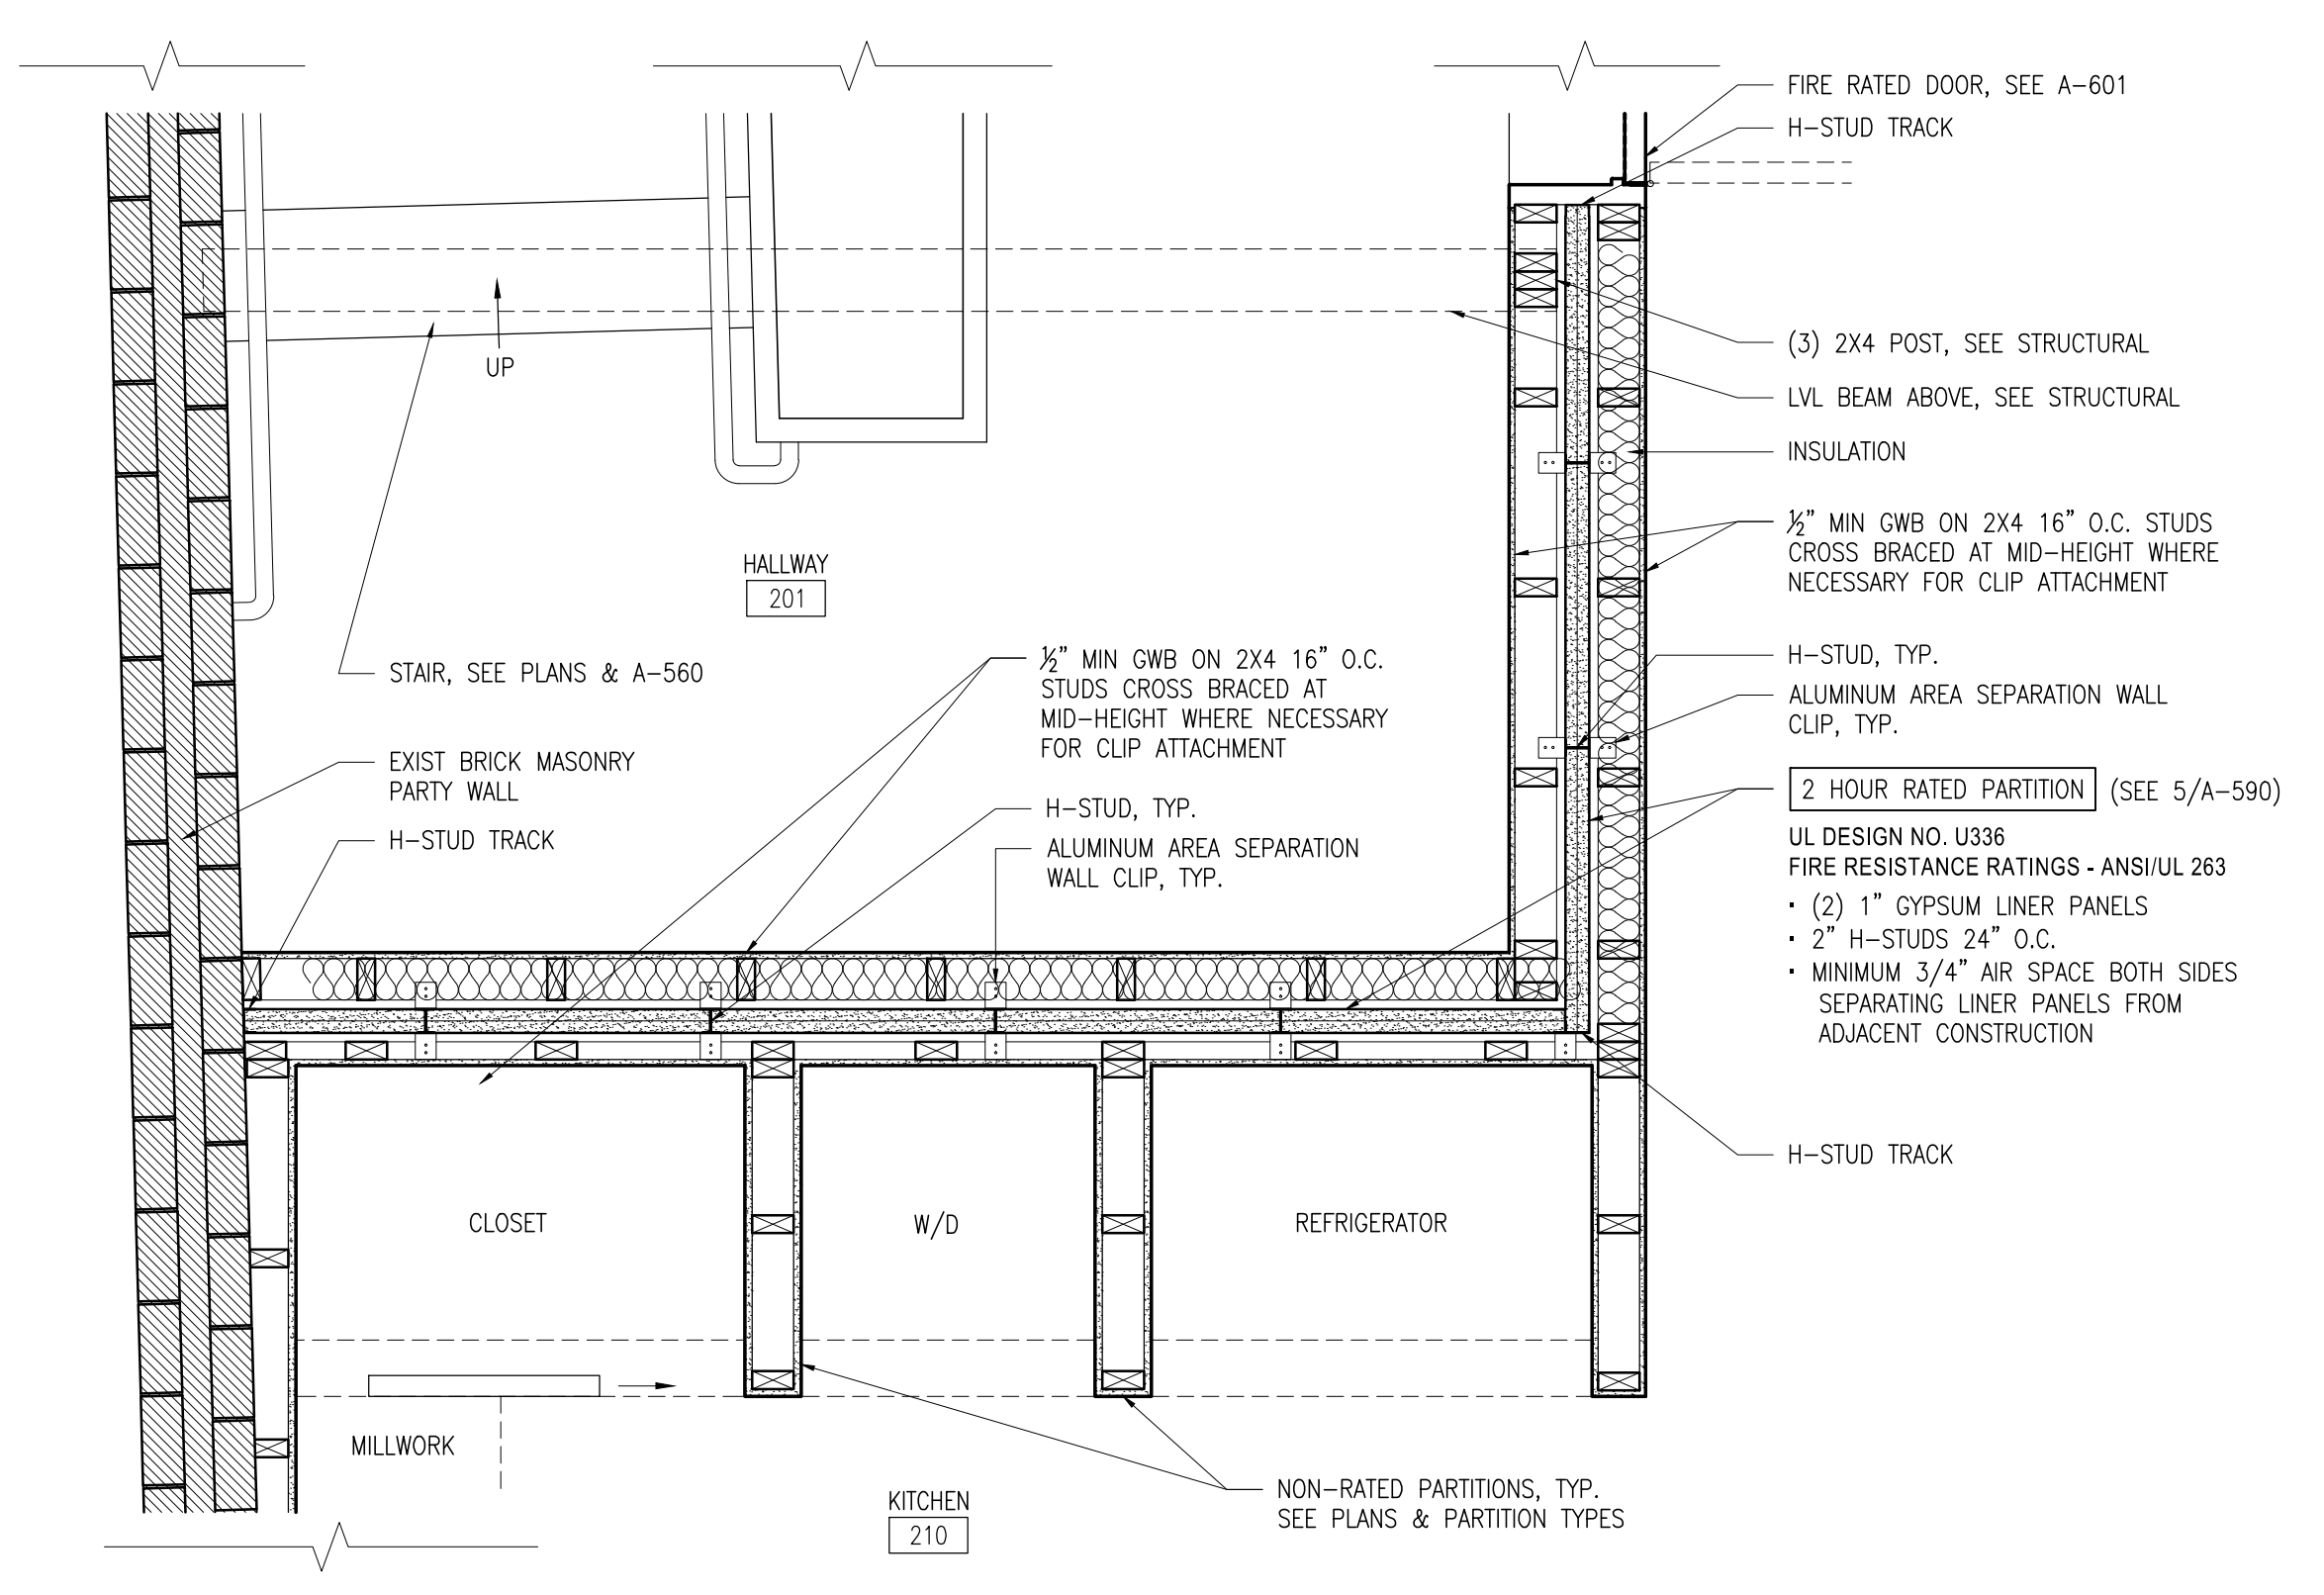

4 PARTIAL 2ND FLOOR PLAN AT 2 HOUR WALL
A-502 3/4" = 1'-0"

660-662
CONGRESS
STREET
PORTLAND, MAINE

ARCHITECT:
PRESENT ARCHITECTURE PLLC
66 WEST BROADWAY, SUITE 306
NEW YORK, NY, 10007
T: (207) 449-8513



CONTRACTOR:
BAYHILL BUILDING & DESIGN
P.O. BOX 178
SOUTH FREEPORT, ME 04078
T: (207) 865-9351

STRUCTURAL ENGINEER:
ENGINEERING DESIGN
PROFESSIONALS

P.O. BOX 575
FREEPORT, ME 04032
T: (207) 865-9505

OWNER:
A.K. LONGFELLOW LLC
660 CONGRESS STREET
PORTLAND, ME 04101

NO.	DATE	ISSUE
4	7/18/2014	PHASE 2 PERMIT ISSUE
3	1/15/2014	FIRE MARSHAL ISSUE
2	5/15/2013	PHASE 1 PERMIT ISSUE
1	3/28/2013	HPCA SET

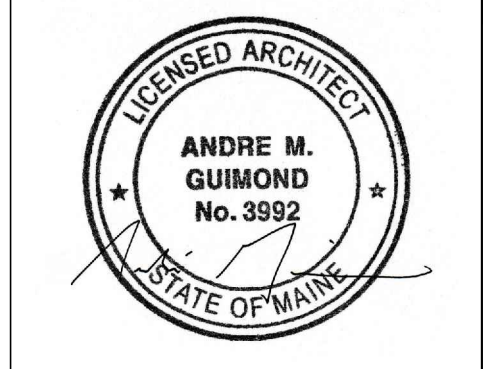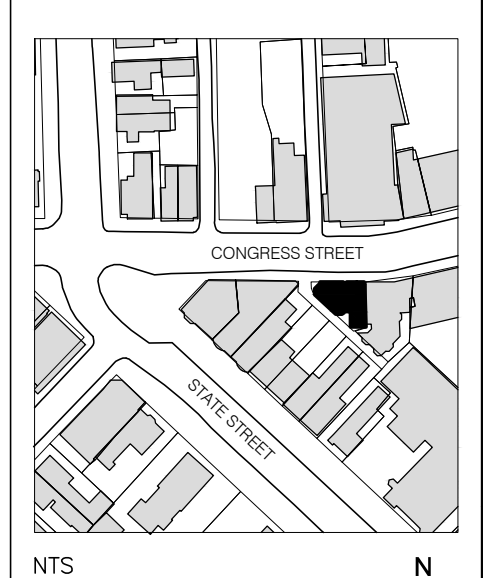

B-SCAN:

DWG. CONTENTS:
**FIRE RATED VERTICAL
CORRIDOR DETAILS**

DATE: September 5, 2014
SCALE: 3/4" = 1'-0"
DWG. BY:
PROJECT NO.: 008
DWG. NO.: **A-502**
SHEET NO.: