




BUILDING REMODEL & REPAIRS
660 Congress Street * Portland * Maine
THIRD FLOOR FRAMING PLAN

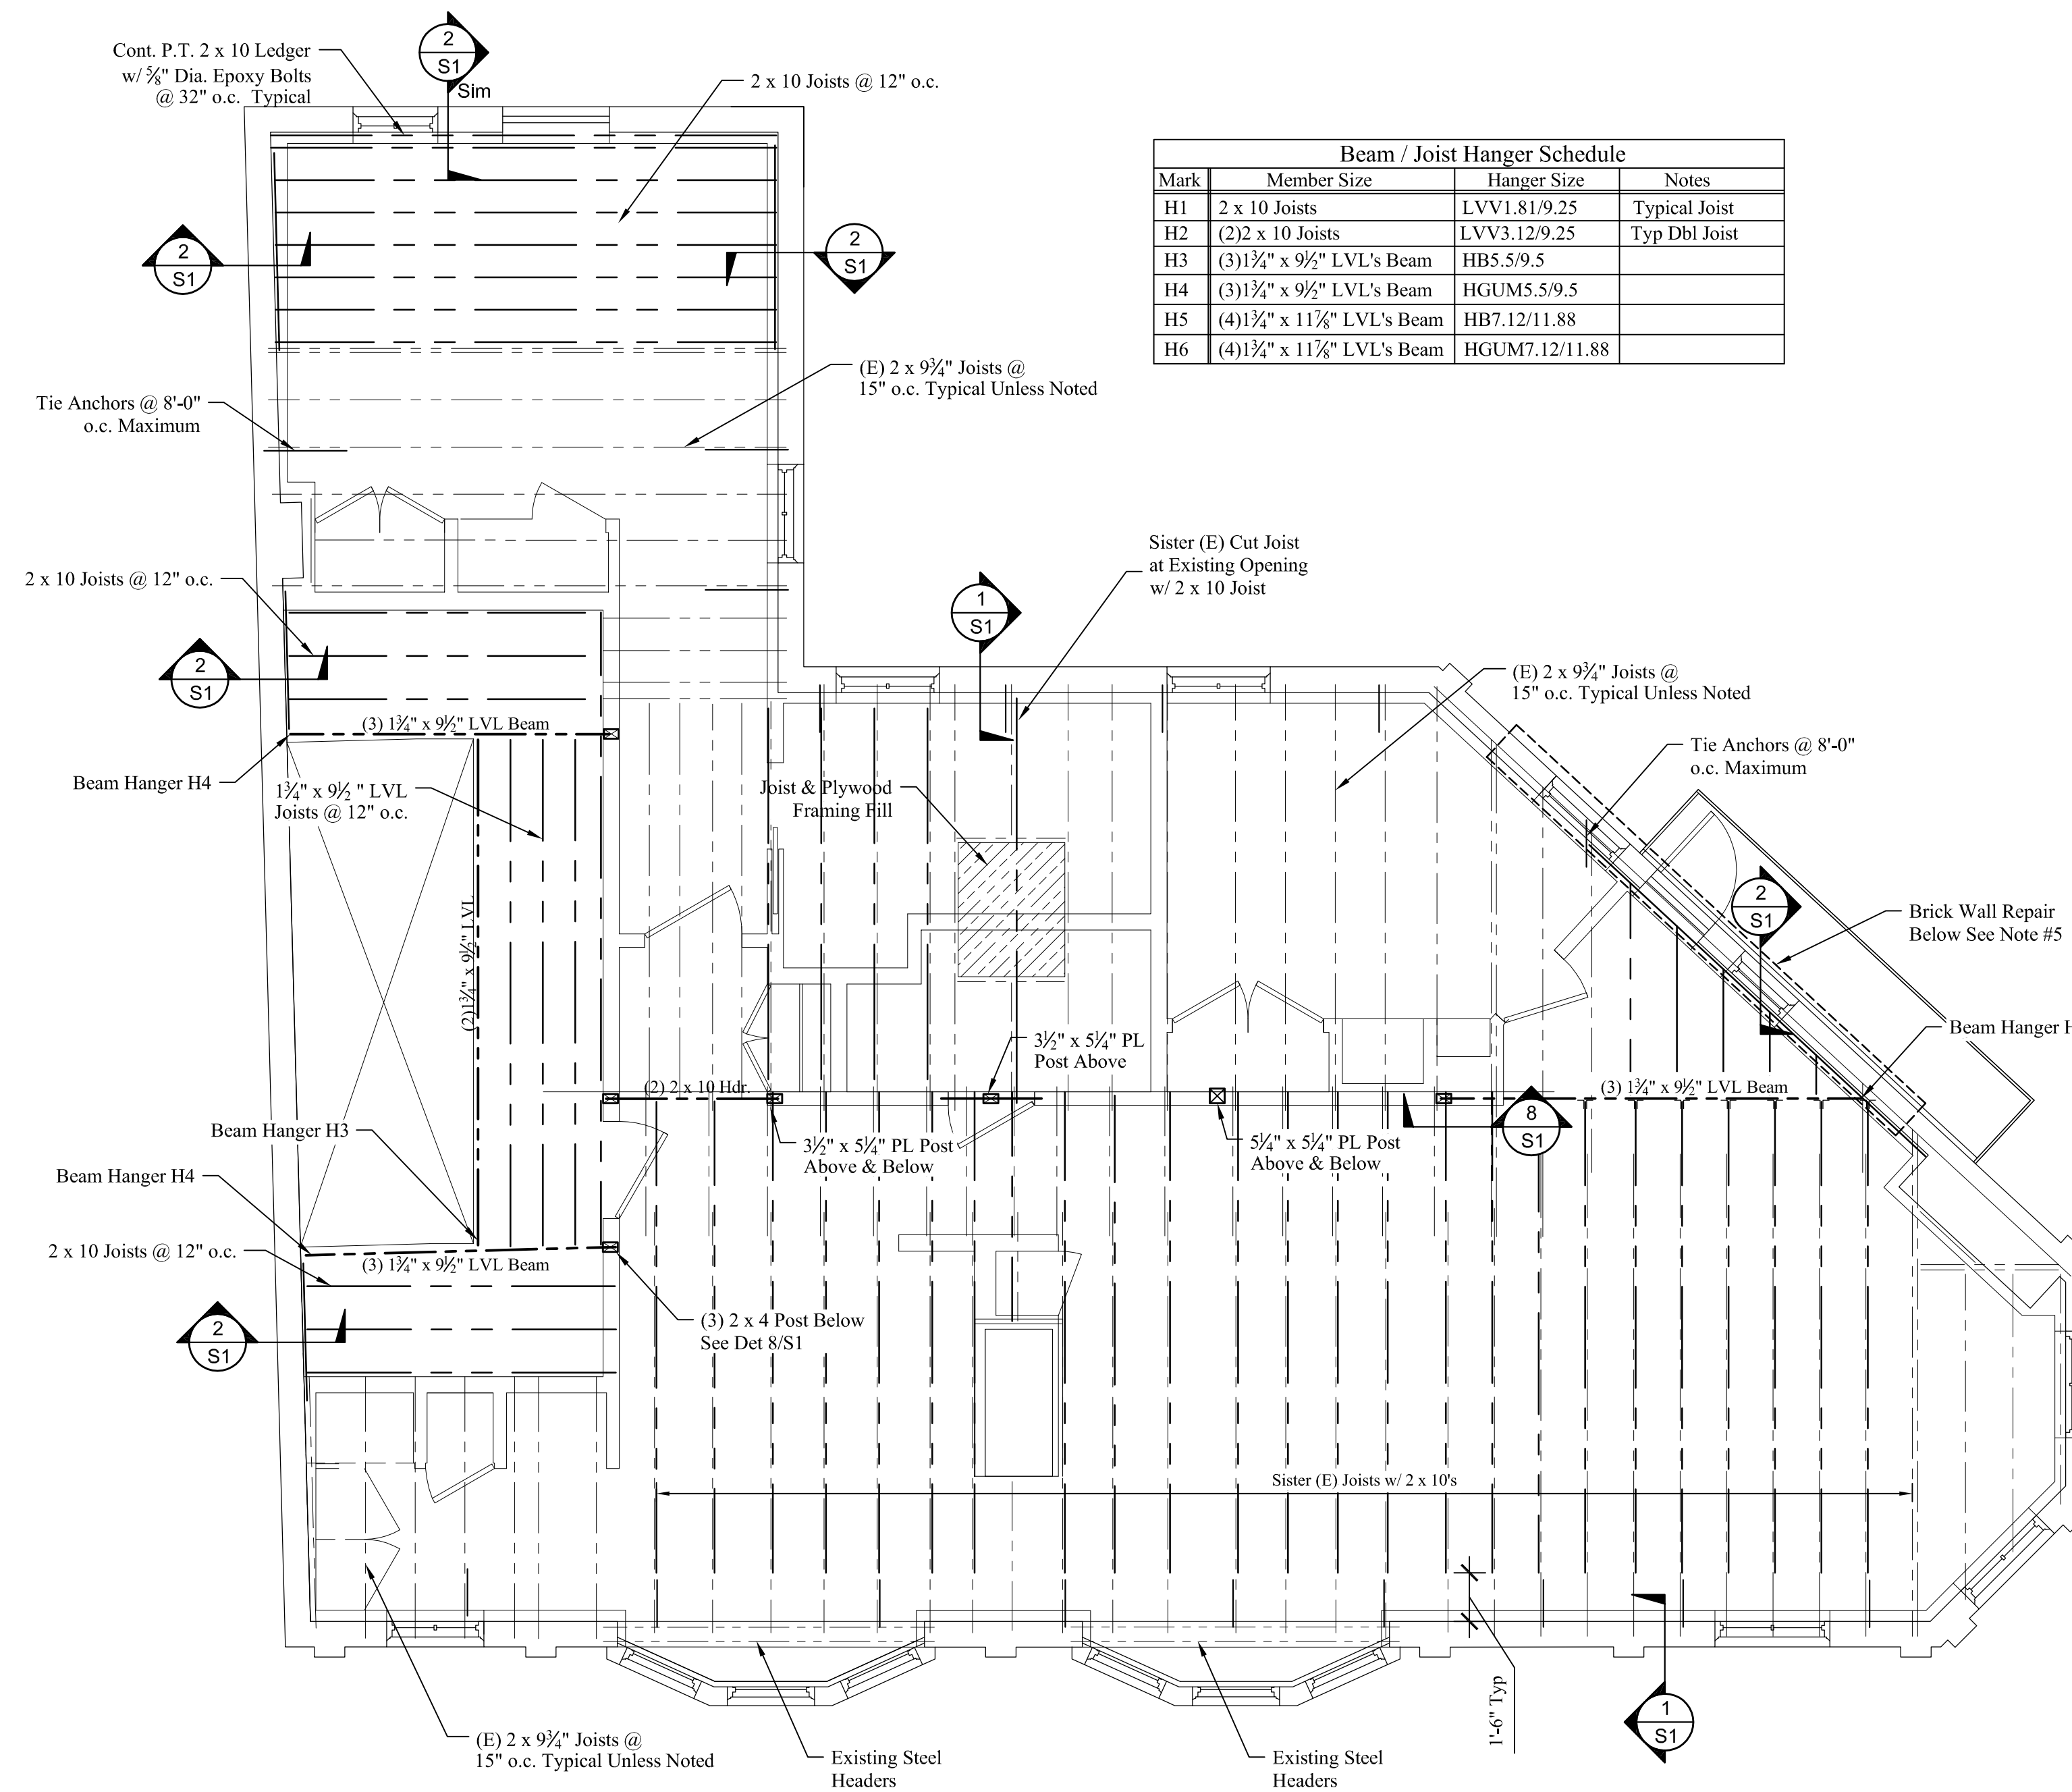


THIRD FLOOR FRAMING PLAN

SCALE: 1/4" = 1'-0"

FLOOR FRAMING NOTES:

1. See Structural Notes sheet S-1 for information.
2. Refer to architectural drawings for dimensions, wall locations, door and window locations and stair opening sizes.
3. Field verify all existing shown information prior to starting work.
4. Spike all sistered joists together with 2 rows of 16d nails @ 16" o.c.
5. Remove & rebuild damaged existing brick wall below.

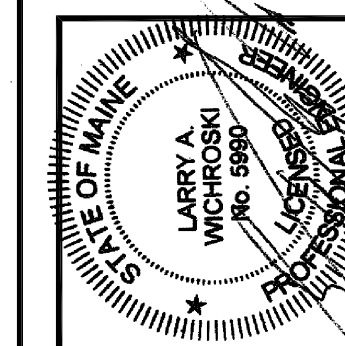

DESIGNED BY:
Larry Wichroski, P.E.

DRAWN BY:
LAW

JOB NO.:
02412

DATE:
04-20-2013

REVISIONS:

SHEET:

S5