

**660-662
CONGRESS
STREET**

PORTLAND, MAINE

ARCHITECT:
PRESENT ARCHITECTURE PLLC
66 WEST BROADWAY, SUITE 306
NEW YORK, NY, 10007
T: (207) 449-8513

CONTRACTOR:
BAYHILL BUILDING & DESIGN
P.O. BOX 178
SOUTH FREEPORT, ME 04078
T: (207) 865-9351


STRUCTURAL ENGINEER:
**ENGINEERING DESIGN
PROFESSIONALS**

P.O. BOX 575
FREEPORT, ME 04032
T: (207) 865-9505

OWNER:
A.K. LONGFELLOW LLC

660 CONGRESS STREET
PORTLAND, ME 04101

NO.	DATE	ISSUE
7	6/13/2017	RETAIL FIT OUT - REV 03
6	11/10/2014	PHASE 2 - REVISION 02
4	11/18/2014	PHASE 2 PERMIT ISSUE
3	1/15/2014	FIRE MARSHAL ISSUE
2	5/15/2013	PHASE 1 PERMIT ISSUE
1	3/28/2013	HPCA SET

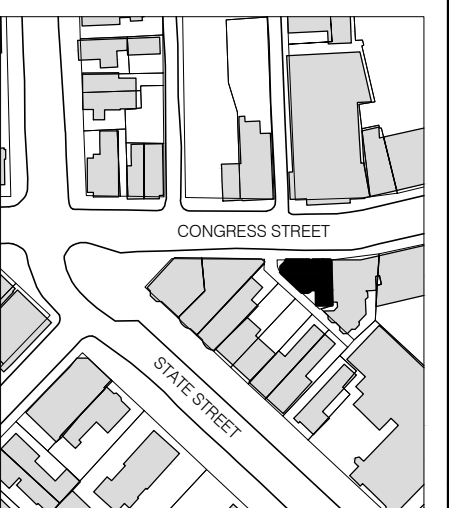

NTS
N




B-SCAN:

DWG. CONTENTS:
1ST FLOOR PLAN

DATE: June 13, 2017
SCALE: 1/4" = 1'-0"
DWG. BY:
PROJECT NO.: 008

DWG. NO.: **A-101**

SHEET NO.:

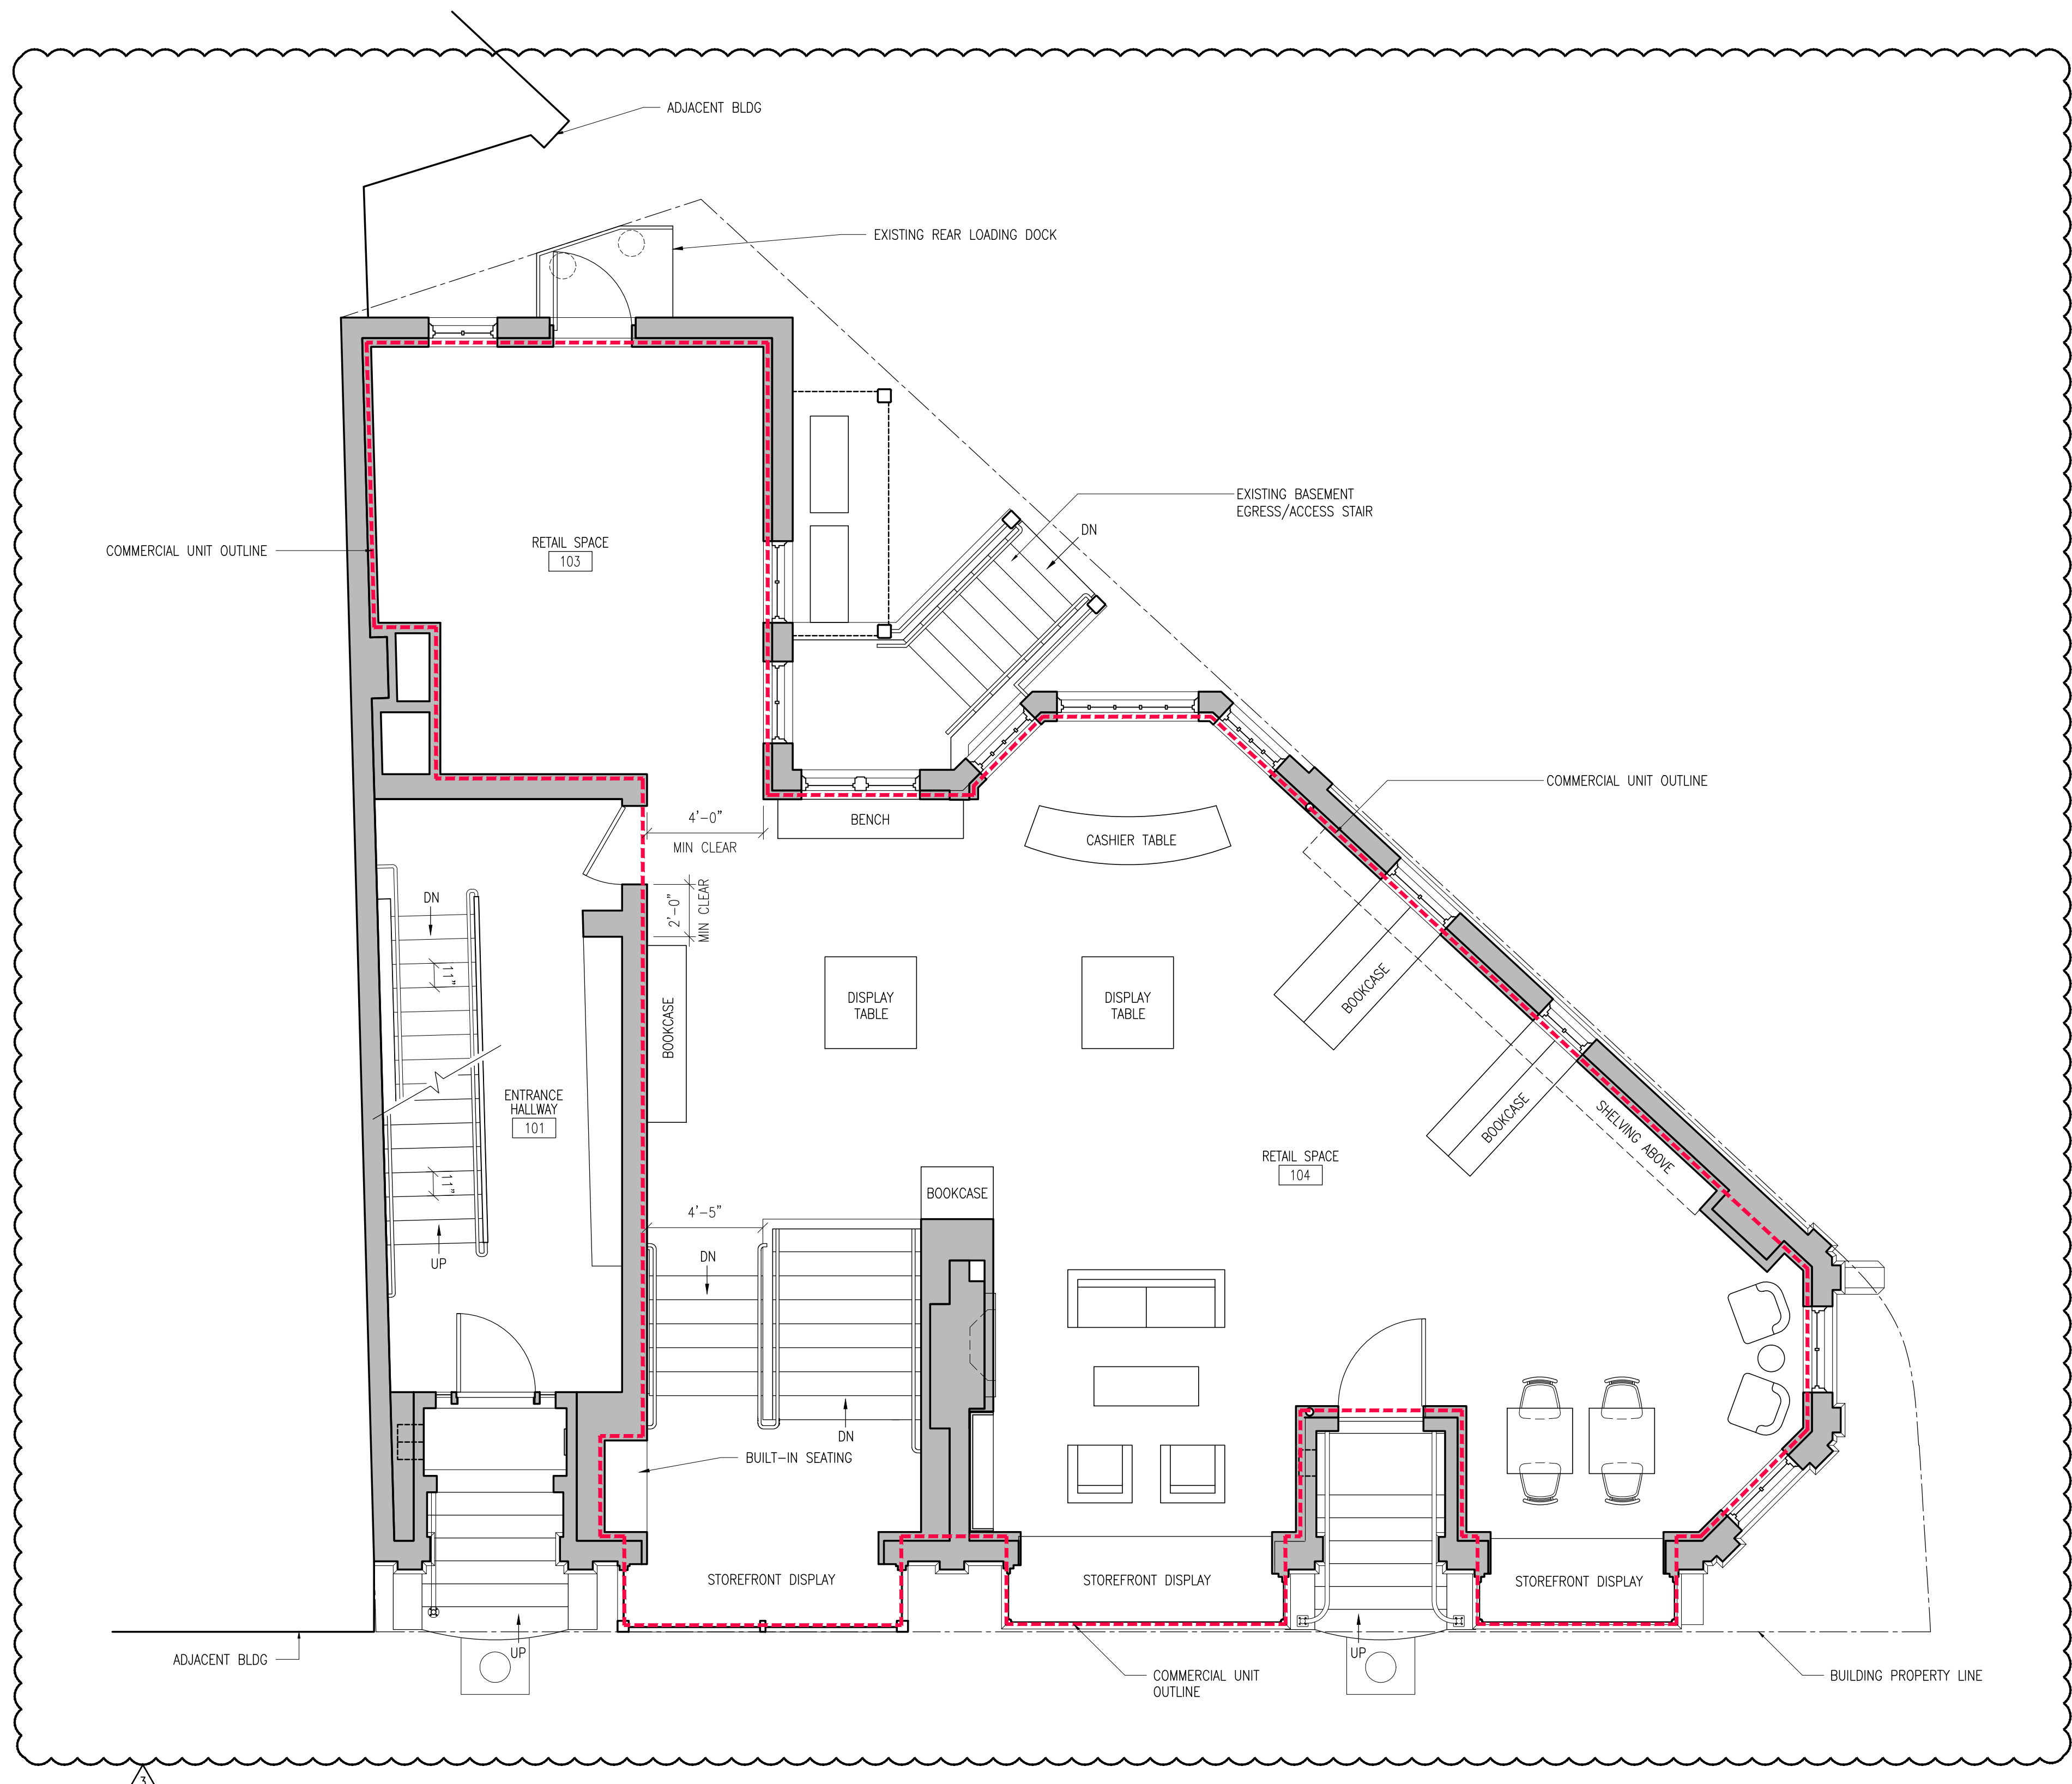

1 1ST FLOOR PLAN
A-101 1/4" = 1'-0"

LEGEND

	EXISTING CONSTRUCTION TO REMAIN
	NEW CONSTRUCTION