

**660-662
CONGRESS STREET**

PORTLAND, MAINE

ARCHITECT:
PRESENT ARCHITECTURE PLLC

356 S 1ST ST, #32
BROOKLYN, NEW YORK 11211
T: (207) 449-8513


CONTRACTOR:
BAYHILL BUILDING & DESIGN

P.O. BOX 178
SOUTH FREEPORT, ME 04078
T: (207) 865-9351

STRUCTURAL ENGINEER:
ENGINEERING DESIGN PROFESSIONALS

P.O. BOX 575
FREEPORT, ME 04032
T: (207) 865-9505

NO.	DATE	ISSUE
2	5/15/2013	PHASE 1 PERMIT ISSUE
1	3/28/2013	HPCA SET

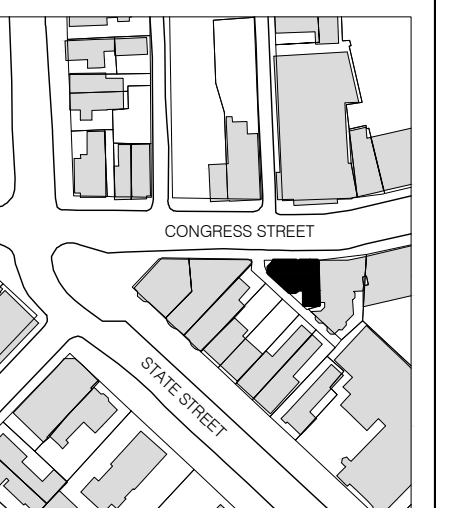

NTS
NORTH



B-SCAN:


DWG. CONTENTS:

SITE PLAN

DATE:
SCALE: 1/8" = 1'-0"
DWG. BY:
PROJECT NO.: 008

DWG. NO.: **A-010**

SHEET NO.:

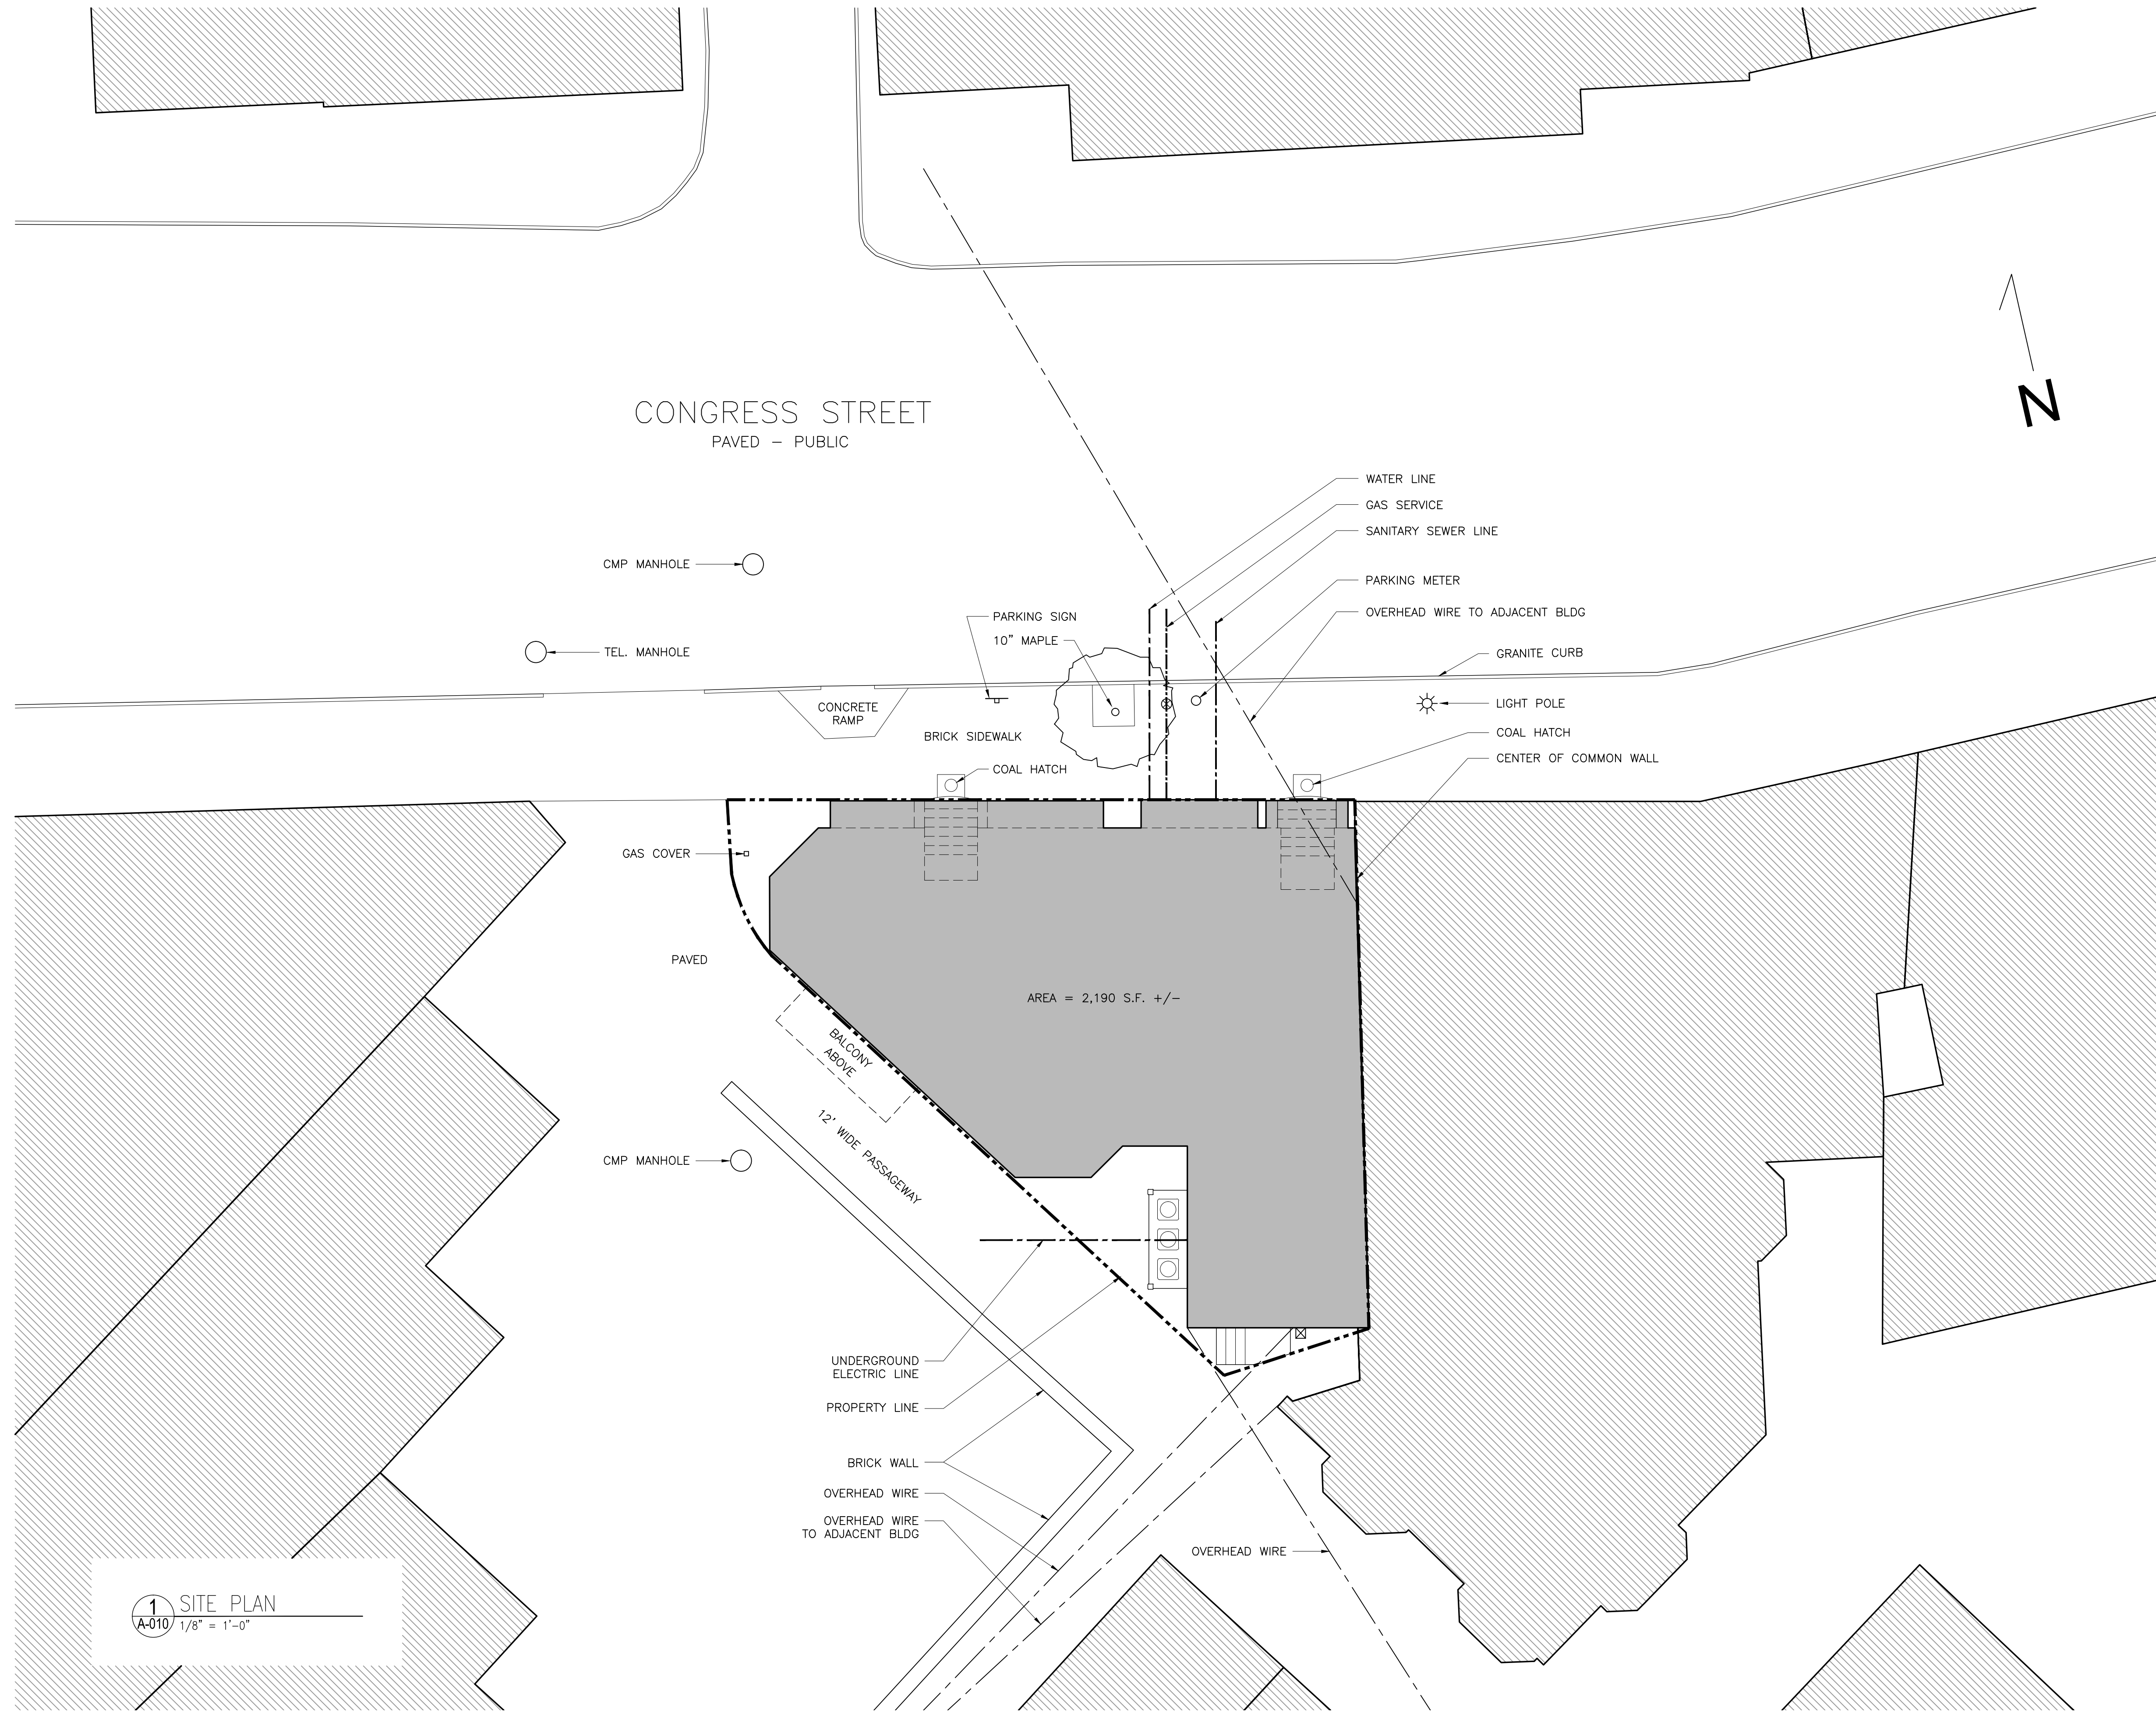

1 SITE PLAN
A-010 1/8" = 1'-0"