

**660-662  
CONGRESS  
STREET**

PORTLAND, MAINE

ARCHITECT:  
**PRESENT ARCHITECTURE PLLC**


356 S 1ST ST, #32  
BROOKLYN, NEW YORK 11211  
T: (207) 449-8513

CONTRACTOR:  
**BAYHILL BUILDING & DESIGN**

P.O. BOX 178  
SOUTH FREEPORT, ME 04078  
T: (207) 865-9351

STRUCTURAL ENGINEER:  
**ENGINEERING DESIGN  
PROFESSIONALS**

P.O. BOX 575  
FREEPORT, ME 04032  
T: (207) 865-9505

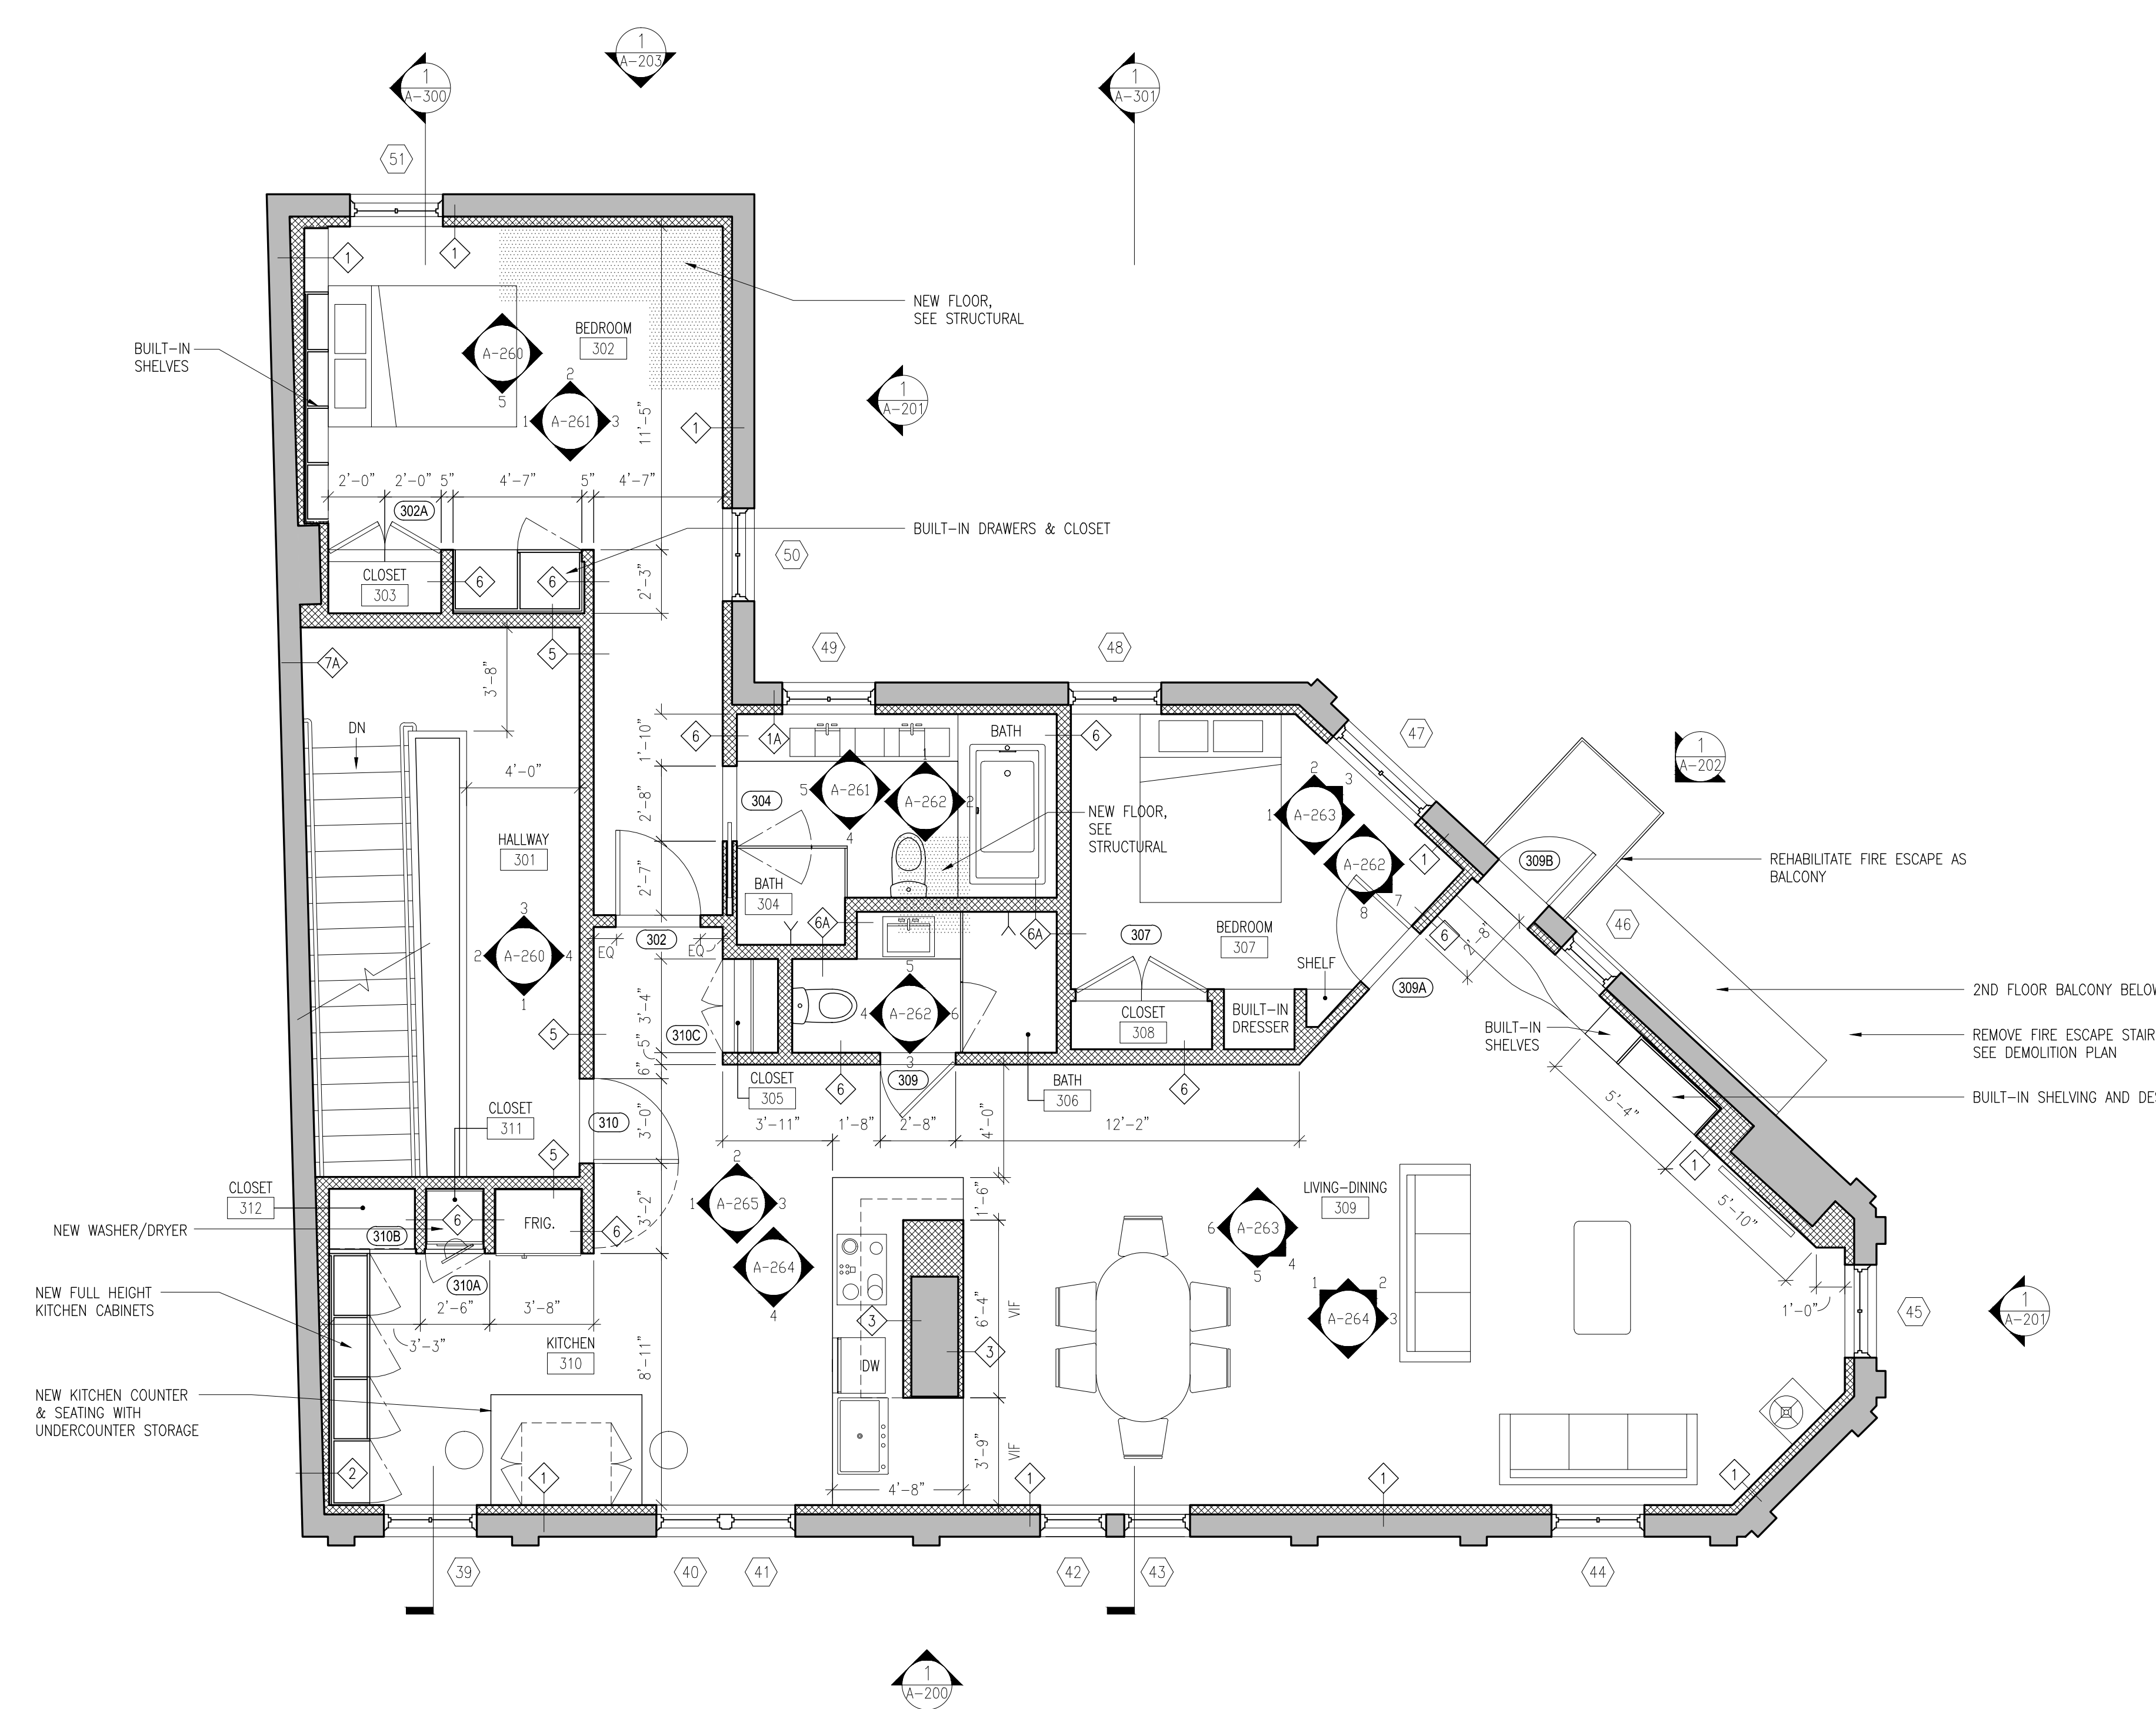


NEW WASHER/DRYER  
NEW FULL HEIGHT  
KITCHEN CABINETS  
NEW KITCHEN COUNTER  
& SEATING WITH  
UNDERCOUNTER STORAGE

REHABILITATE FIRE ESCAPE AS  
BALCONY  
2ND FLOOR BALCONY BELOW  
REMOVE FIRE ESCAPE STAIR,  
SEE DEMOLITION PLAN  
BUILT-IN SHELVING AND DESK

**1** 3RD FLOOR PLAN  
A-103 1/4" = 1'-0"

LEGEND	
	EXISTING CONSTRUCTION TO REMAIN
	NEW CONSTRUCTION

NO.	DATE	ISSUE
2	5/15/2013	PHASE 1 PERMIT ISSUE
1	3/28/2013	HPCA SET

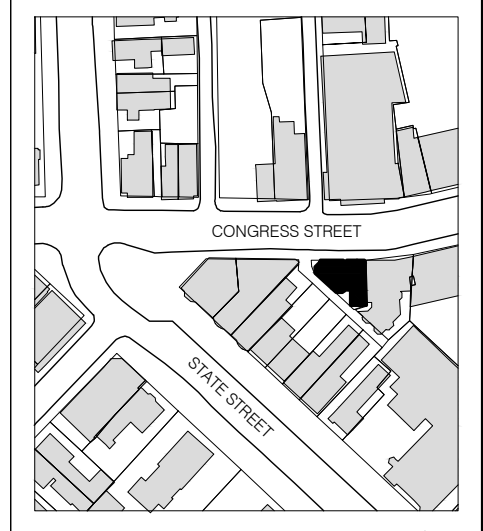

B-SCAN:  
DWG. CONTENTS:  
**3RD FLOOR PLAN**  
DATE:  
SCALE: 1/4" = 1'-0"  
DWG. BY:  
PROJECT NO.: 008  
DWG. NO.: **A-103**  
SHEET NO.: