

DOOR SCHEDULE												
DOOR NO.	TYPE	MATERIAL	FINISH	WIDTH	HEIGHT	THICKNESS	HARDWARE	HEAD	JAMB	SILL	RATING	REMARKS
B01	E	HOLLOW MTL	PT-1	3'-0"	6'-8"	1 3/4"	HW-1	6/A-600	6/A-600	11/A-600	90 MIN	--
B01A	--	SOLID CORE WD	PT-1	3'-0"	6'-8"	1 3/4"	HW-1	--	--	--	--	--
B05	--	SOLID CORE WD	PT-1	3'-8"	6'-8"	1 3/4"	HW-1	--	--	--	--	DOUBLE CLOSET DOOR WITH ARCHED HEADER
B05A	C	SOLID WD/GLASS	PT-1	3'-0"	V.I.F.	1 3/4"	HW-1	--	--	--	--	--
B05B	F	SOLID CORE WD	PT-1	2'-8"	6'-8"	1 3/4"	HW-1	7/A-600	--	--	--	--
B10	E	HOLLOW MTL	PT-1	3'-0"	6'-8"	1 3/4"	HW-1	6/A-600	6/A-600	11/A-600	90 MIN	--
B10A	E	HOLLOW MTL	PT-1	3'-0"	6'-8"	1 3/4"	HW-1	6/A-600	6/A-600	11/A-600	90 MIN	EGRESS DOOR WITH PANIC HARDWARE AND KEYED ALARM
B10B	E	HOLLOW MTL	PT-1	3'-0"	6'-8"	1 3/4"	HW-1	6/A-600	6/A-600	11/A-600	90 MIN	--
B10C	E	HOLLOW MTL	PT-1	3'-0"	6'-8"	1 3/4"	HW-1	6/A-600	6/A-600	11/A-600	90 MIN	--
B10D	E	HOLLOW MTL	PT-1	3'-0"	V.I.F.	1 3/4"	HW-1	6/A-600	6/A-600	11/A-600	90 MIN	--
101	A	SOLID CORE WD	WD-1	3'-0"	7'-0"	1 3/4"	TBD	MATCH EXIST	MATCH EXIST	MATCH EXIST	90 MIN	--
102	F	SOLID CORE WD	PT-1	3'-0"	7'-0"	1 3/4"	HW-1	3/A-600	8/A-600	--	--	--
103	F	SOLID CORE WD	PT-1	3'-0"	7'-0"	1 3/4"	HW-1	3/A-600	8/A-600	--	--	--
103A	D	SOLID WD/GLASS	ALUM/WD-1	3'-0"	7'-0"	1 3/4"	TBD	MATCH EXIST	MATCH EXIST	MATCH EXIST	90 MIN	INTEGRAL TRANSOM
104	B	SOLID WD/GLASS	WD-1	3'-0"	7'-0"	1 3/4"	TBD	TBD	TBD	TBD	90 MIN	REFURBISH TRANSOM; MATCH EXISTING TRIM & CASING
104A	E	HOLLOW MTL	PT-1	3'-0"	7'-0"	1 3/4"	HW-1	6/A-600	6/A-600	11/A-600	90 MIN	EGRESS DOOR WITH PANIC HARDWARE AND KEYED ALARM
202	F	SOLID CORE WD	WD-2	3'-0"	7'-0"	1 3/4"	HW-1	3/A-600	8/A-600	--	--	--
202A	H	SOLID CORE WD	PT-1	4'-0"	7'-0"	1 3/4"	HW-1	2/A-600	7/A-600	12/A-600	--	CLOSET DOORS
204	I	SOLID CORE WD	PT-1	2'-8"	7'-0"	1 3/4"	HW-1	4/A-600	--	--	--	SLIDING POCKET DOOR
207	H	SOLID CORE WD	PT-1	4'-0"	7'-0"	1 3/4"	HW-1	2/A-600	7/A-600	12/A-600	--	CLOSET DOORS
209	G	SOLID CORE WD	PT-1	2'-8"	7'-0"	1 3/4"	HW-1	2/A-600	--	--	--	--
209A	F	SOLID CORE WD	WD-2	3'-0"	7'-0"	1 3/4"	HW-1	3/A-600	8/A-600	--	--	--
209B	C	SOLID WD/GLASS	ALUM/WD-1	2'-6"	V.I.F.	1 3/4"	HW-1	--	--	--	--	--
210	B	SOLID CORE WD	WD-1	3'-0"	7'-0"	1 3/4"	TBD	6/A-600	6/A-600	11/A-600	90 MIN	--
210A	G	SOLID CORE WD	PT-1	2'-1"	7'-0"	1 3/4"	HW-1	2/A-600	7/A-600	12/A-600	--	CLOSET DOOR
210B	G	SOLID CORE WD	PT-1	1'-10"	7'-0"	1 3/4"	HW-1	4/A-600	--	--	--	SLIDING CLOSET DOOR
210C	H	SOLID CORE WD	PT-1	4'-0"	7'-0"	1 3/4"	HW-1	2/A-600	7/A-600	12/A-600	--	CLOSET DOORS
302	F	SOLID CORE WD	WD-2	3'-0"	7'-0"	1 3/4"	HW-1	3/A-600	8/A-600	--	--	--
302A	H	SOLID CORE WD	PT-1	4'-0"	7'-0"	1 3/4"	HW-1	2/A-600	7/A-600	12/A-600	--	CLOSET DOORS
304	I	SOLID CORE WD	PT-1	2'-8"	7'-0"	1 3/4"	HW-1	4/A-600	--	--	--	SLIDING POCKET DOOR
307	H	SOLID CORE WD	PT-1	4'-0"	7'-0"	1 3/4"	HW-1	2/A-600	7/A-600	12/A-600	--	CLOSET DOORS
309	G	SOLID CORE WD	PT-1	2'-8"	7'-0"	1 3/4"	HW-1	2/A-600	--	--	--	--
309A	F	SOLID CORE WD	WD-2	3'-0"	7'-0"	1 3/4"	HW-1	3/A-600	8/A-600	--	--	--
309B	C	SOLID WD/GLASS	ALUM/WD-1	2'-6"	V.I.F.	1 3/4"	HW-1	--	--	--	--	--
310	B	SOLID CORE WD	WD-1	3'-0"	7'-0"	1 3/4"	TBD	6/A-600	6/A-600	11/A-600	90 MIN	--
310A	G	SOLID CORE WD	PT-1	2'-1"	7'-0"	1 3/4"	HW-1	2/A-600	7/A-600	12/A-600	--	CLOSET DOOR
310B	G	SOLID CORE WD	PT-1	1'-10"	7'-0"	1 3/4"	HW-1	4/A-600	--	--	--	SLIDING CLOSET DOOR
310C	H	SOLID CORE WD	PT-1	4'-0"	7'-0"	1 3/4"	HW-1	2/A-600	7/A-600	12/A-600	--	CLOSET DOORS

PROPOSED HARDWARE			
QUANTITY	HW SET 1	QUANTITY	HW SET 2
1	(BOTH SIDES) KNOB-OMNIA DOOR HARDWARE STAINLESS STEEL LATCHSET NO. 12. HINGE-BALDWIN 4.5" SATIN STAINLESS STEEL	1	TBD (SEE DOOR TYPES FOR APPROXIMATE HARDWARE STYLES)
QUANTITY	HW SET 3	QUANTITY	HW SET 4
1	TBD	1	TBD
QUANTITY	HW SET 5	QUANTITY	HW SET 6
1	TBD	1	TBD
QUANTITY	HW SET 7	QUANTITY	HW SET 8
1	TBD	1	TBD

660-662 CONGRESS STREET
PORTLAND, MAINE


ARCHITECT:
PRESENT ARCHITECTURE PLLC
356 S 1ST ST, #32
BROOKLYN, NEW YORK 11211
T: (207) 449-9513

CONTRACTOR:
BAYHILL BUILDING & DESIGN



P.O. BOX 178
SOUTH FREEPORT, ME 04078
T: (207) 865-9351

STRUCTURAL ENGINEER:
ENGINEERING DESIGN PROFESSIONALS

P.O. BOX 575
FREEPORT, ME 04032
T: (207) 865-9505

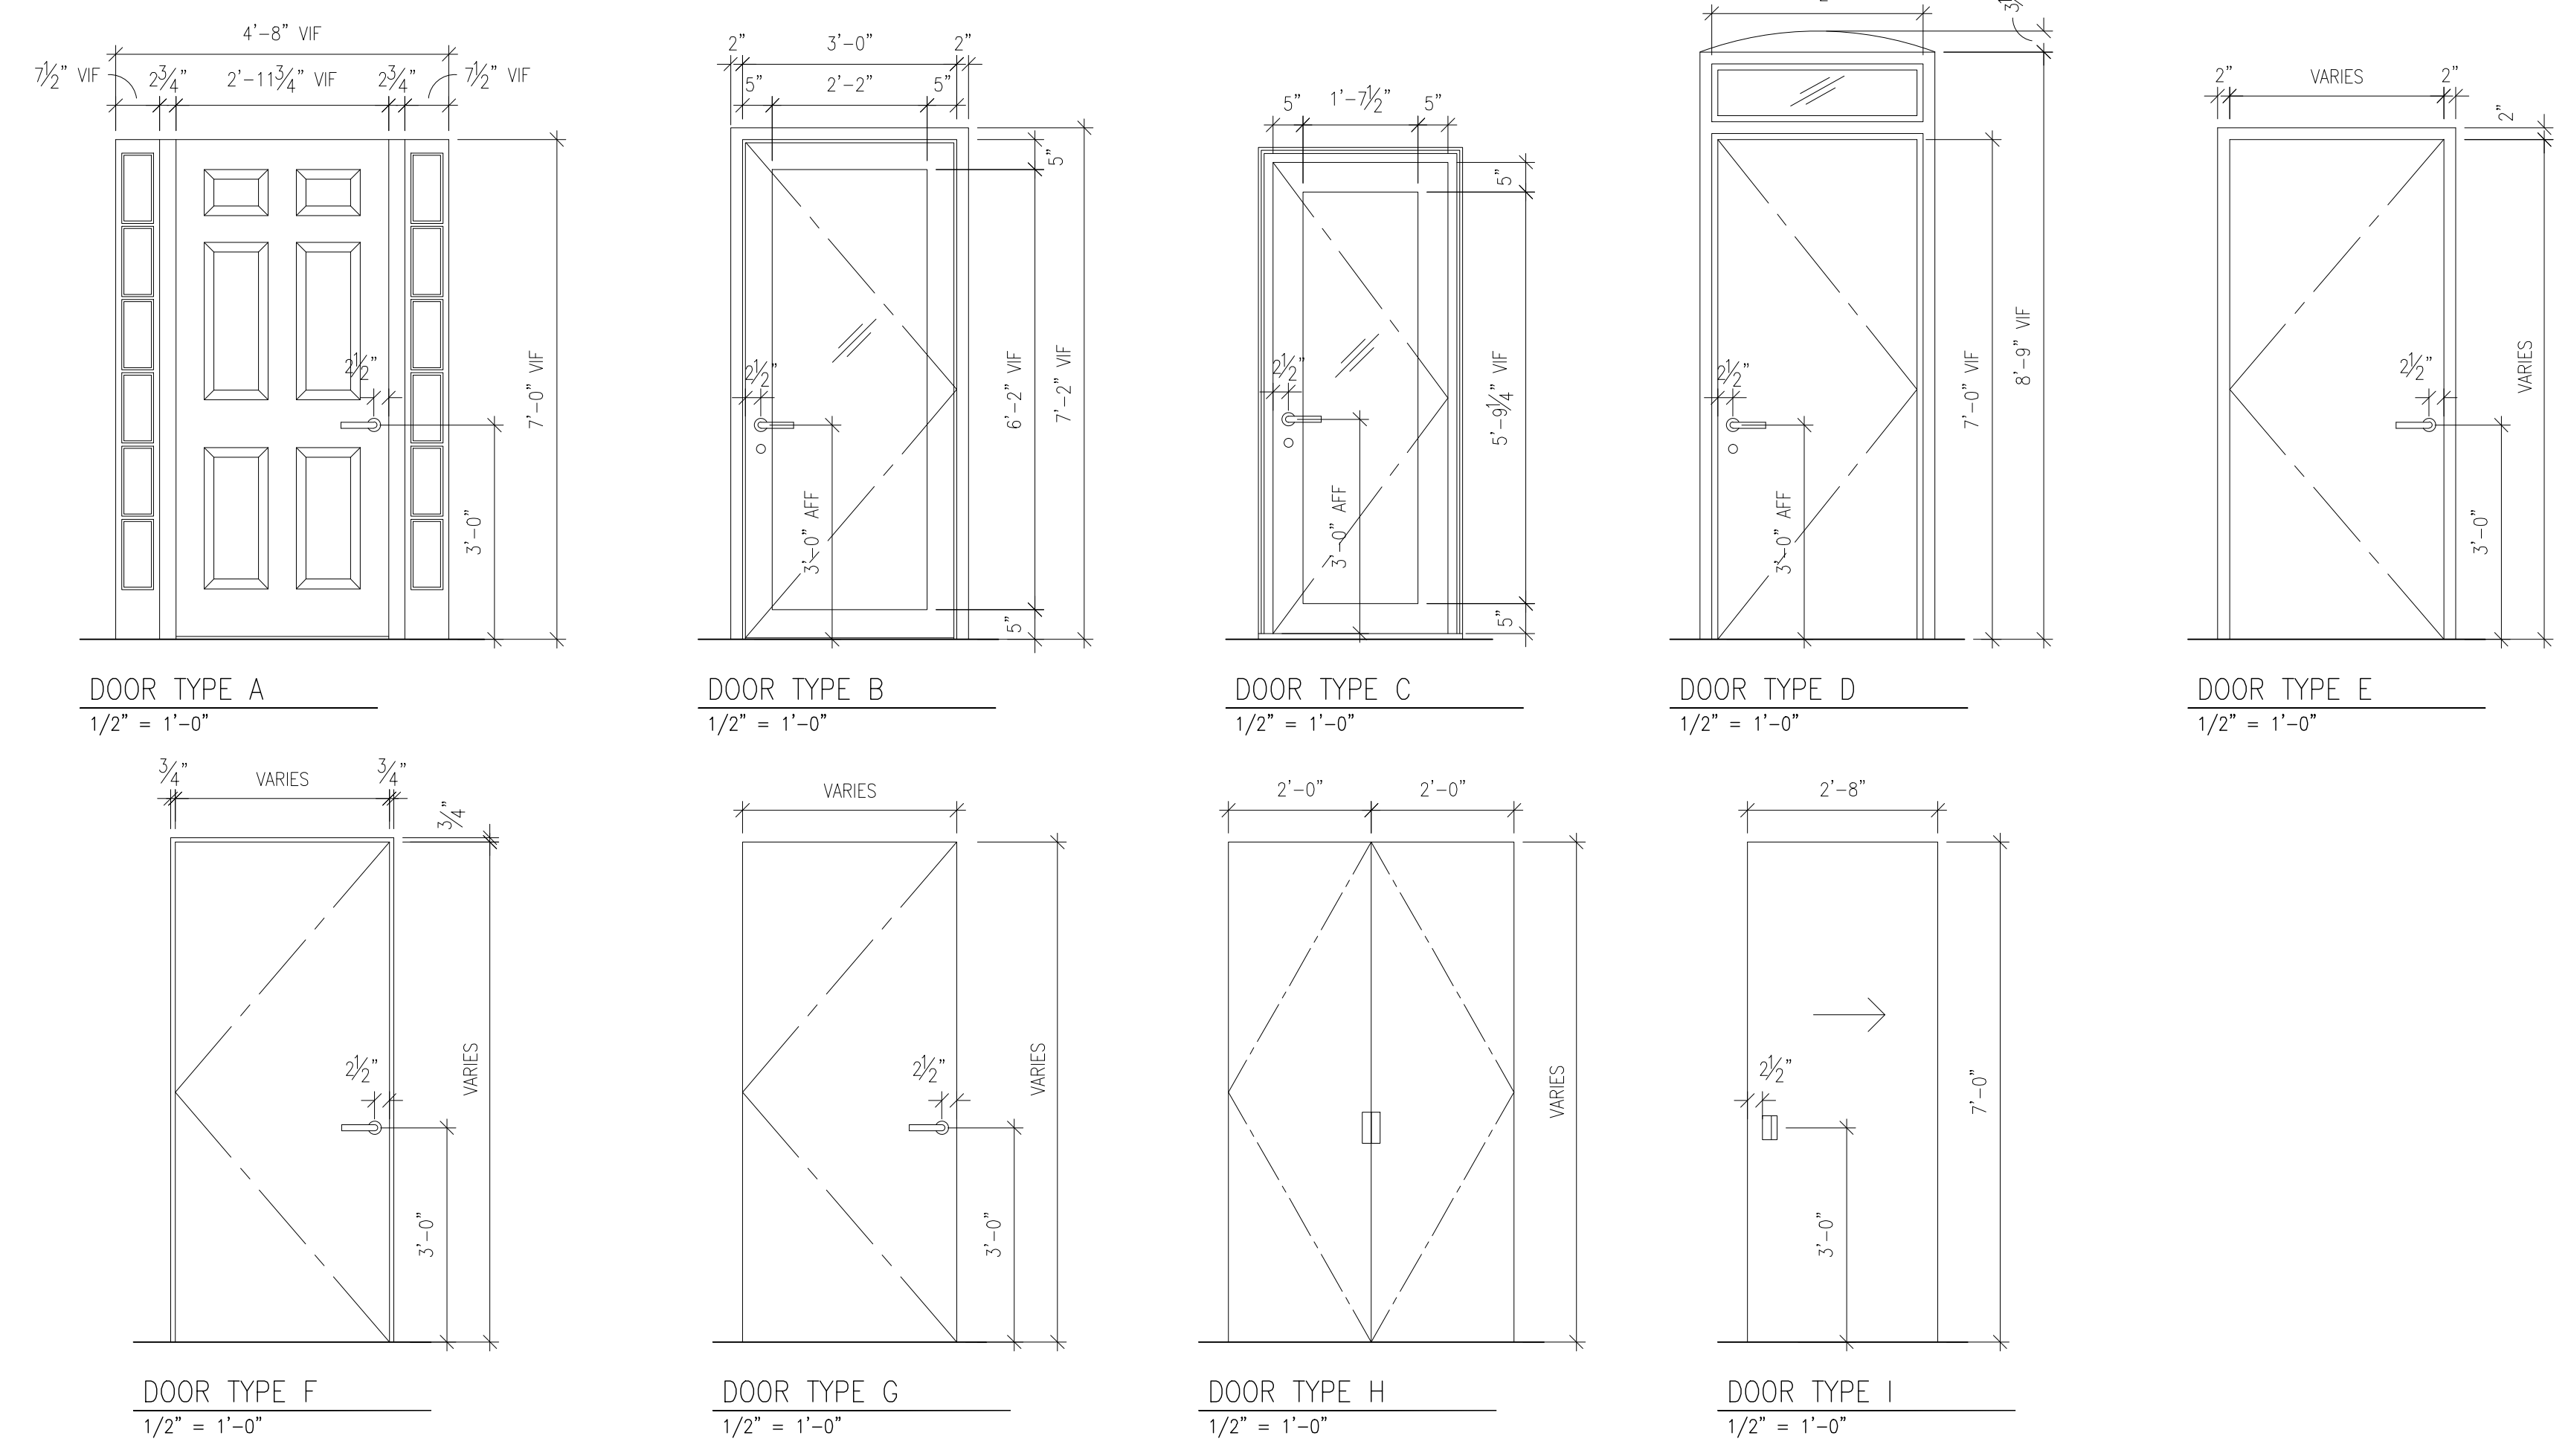

2	5/15/2013	PHASE 1 PERMIT ISSUE
1	3/28/2013	HPCA SET
NO.	DATE	ISSUE

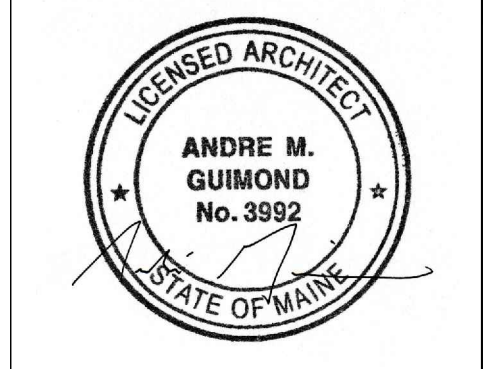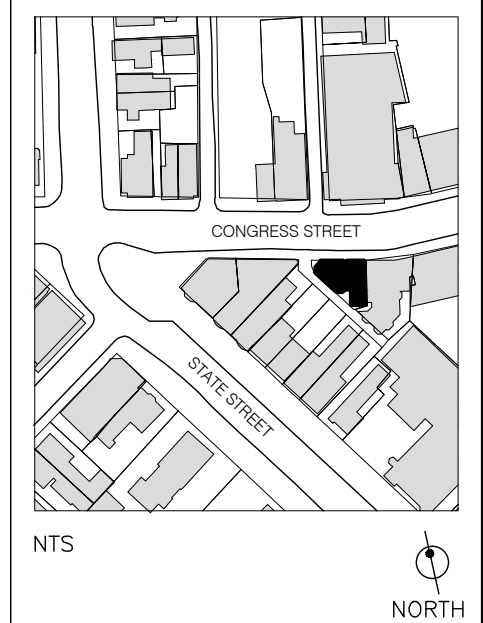

B-SCAN:

DWG. CONTENTS:
DOOR DETAILS

DATE: 5/15/2013
SCALE: 6" = 1'-0"
DWG. BY:
PROJECT NO.: 008
DWG. NO.: **A-601**

SHEET NO.: