





BUILDING REMODEL & REPAIRS
660 Congress Street * Portland * Maine
SECOND FLOOR FRAMING PLAN

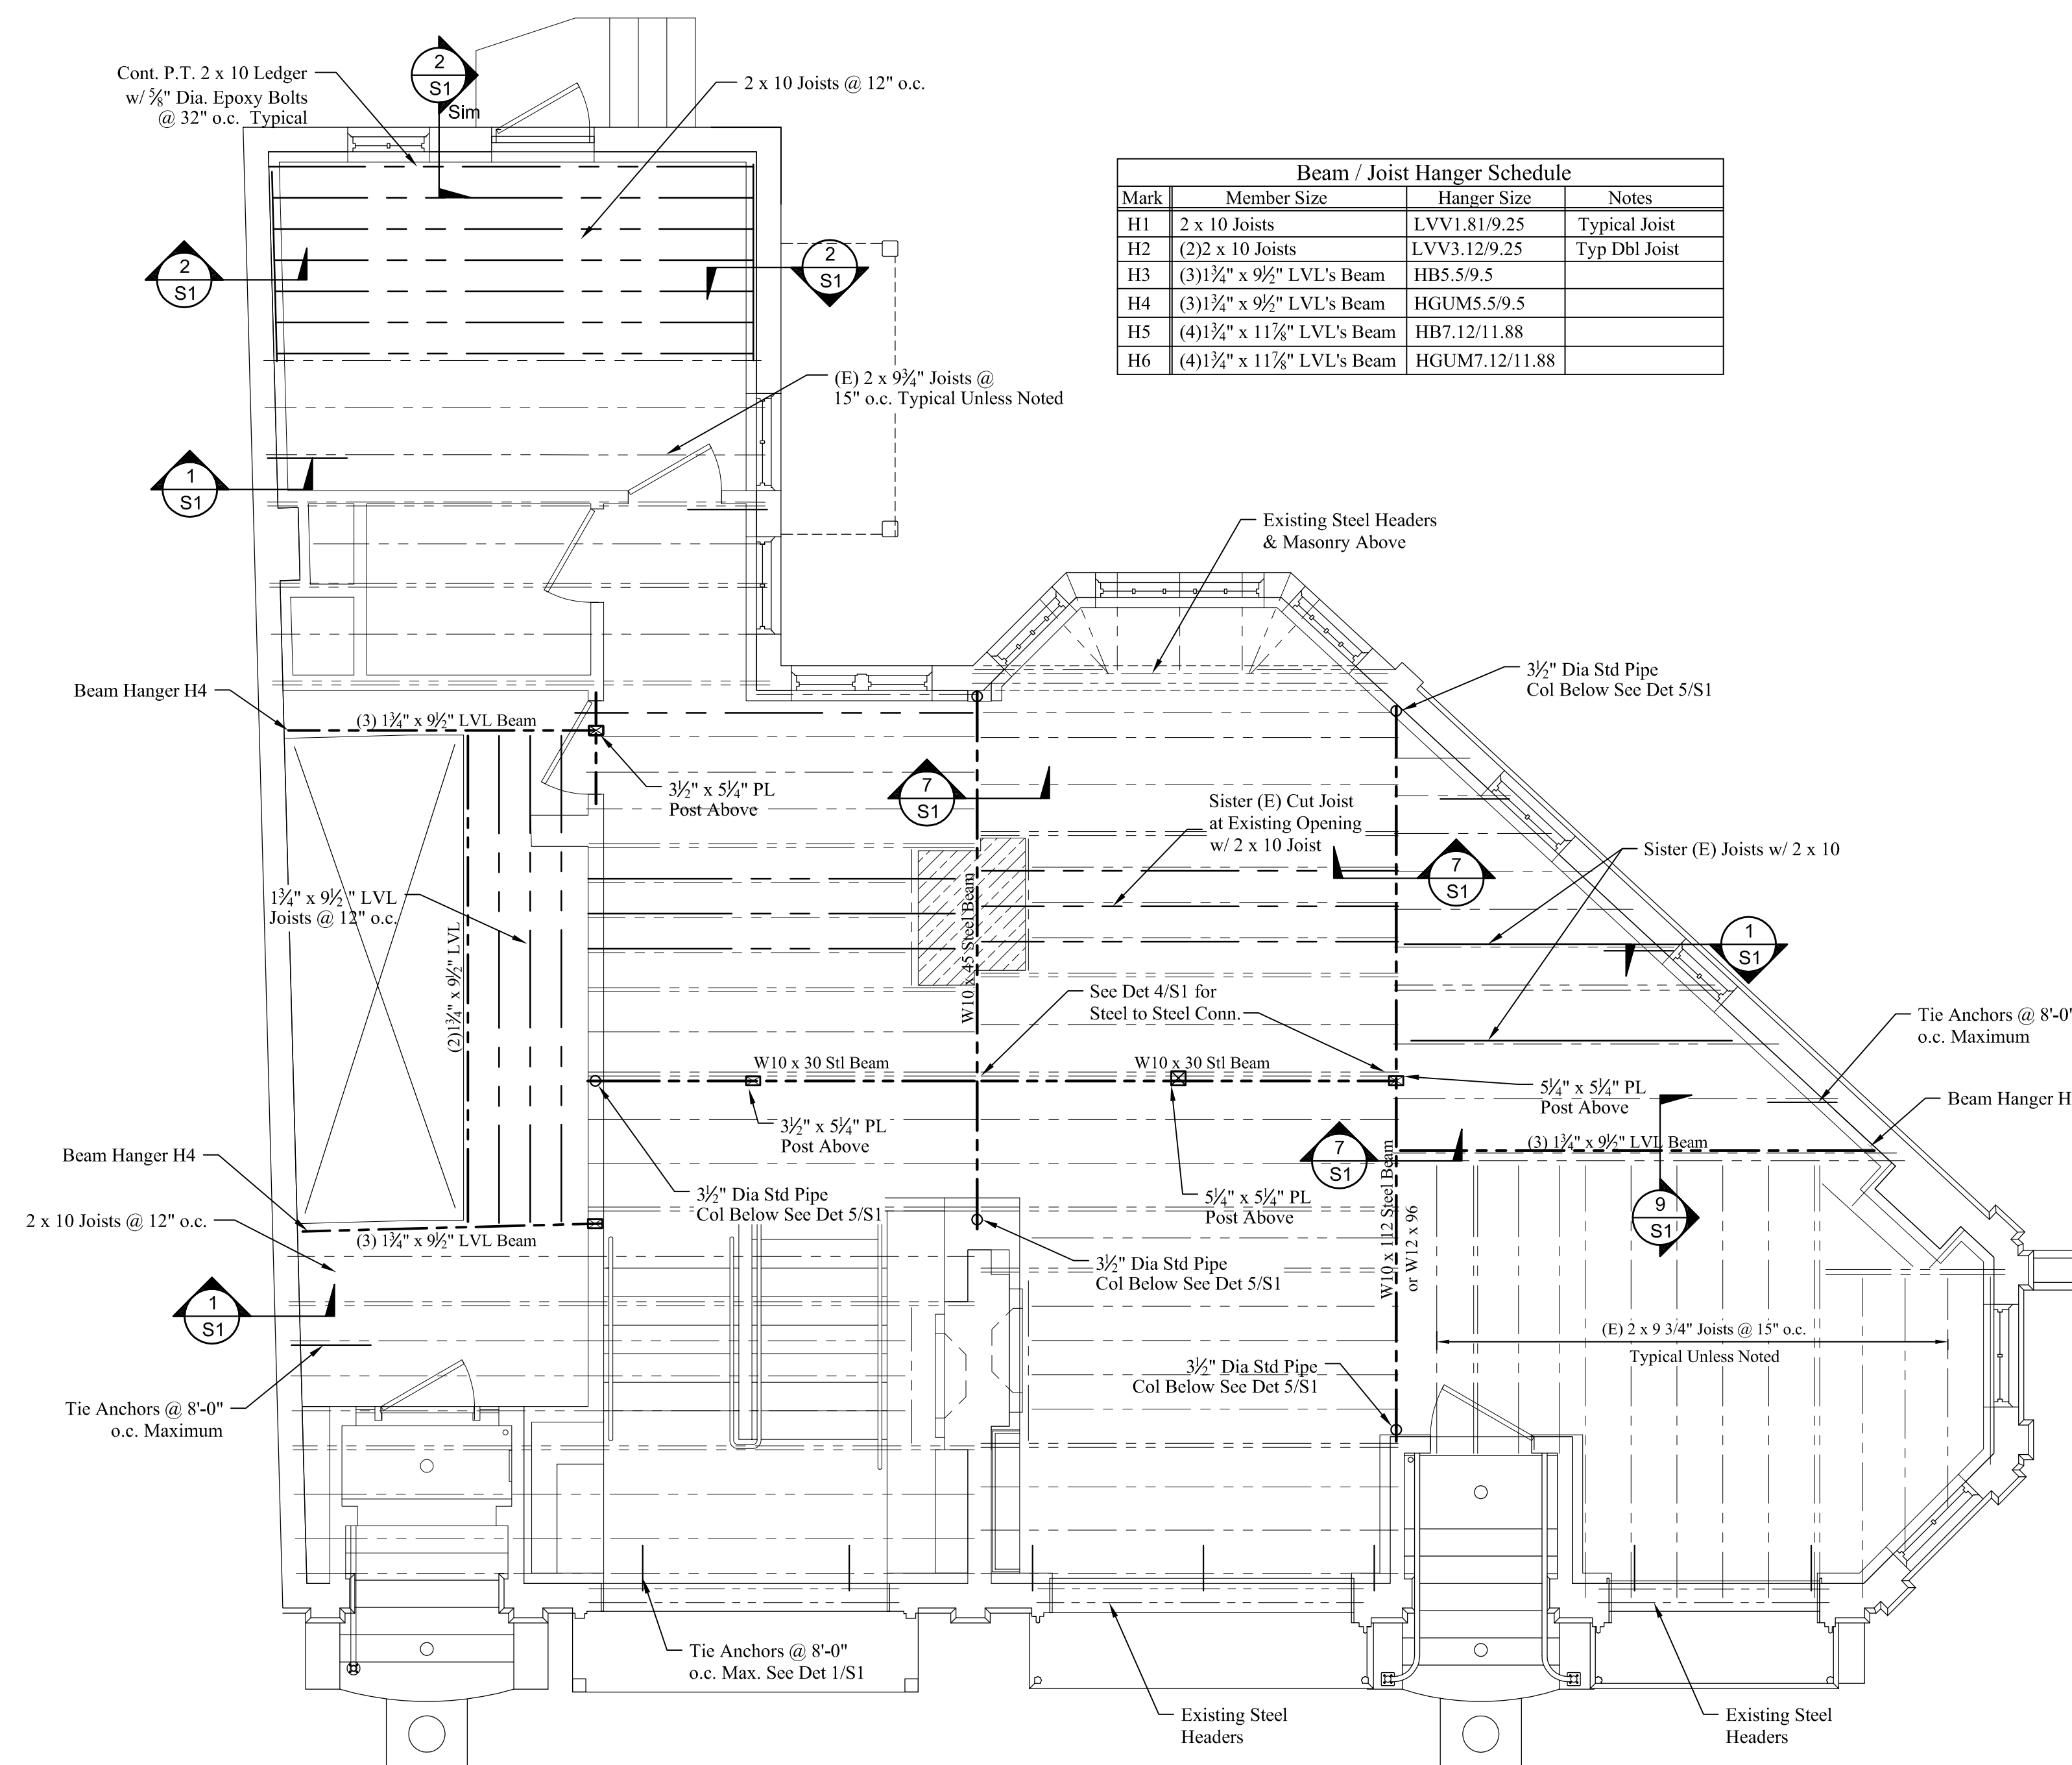

- FLOOR FRAMING NOTES:**
1. See Structural Notes sheet S-1 for information.
 2. Refer to architectural drawings for dimensions, wall locations, door and window locations and stair opening sizes.
 3. Field verify all existing shown information prior to starting work.
 4. Spike all sistered joists together with 2 rows of 16d nails @ 16" o.c.

SECOND FLOOR FRAMING PLAN

SCALE: 1/4" = 1'-0"

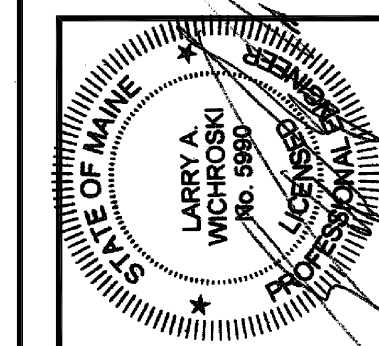

DESIGNED BY:
Larry Wichroski, P.E.

DRAWN BY:
LAW

JOB NO.:
02412

DATE:
04-20-2013

REVISIONS:

SHEET:
S4