


FLOOR PLAN
SCALE: 1/8"=1'-0"

█ - NEW WALL

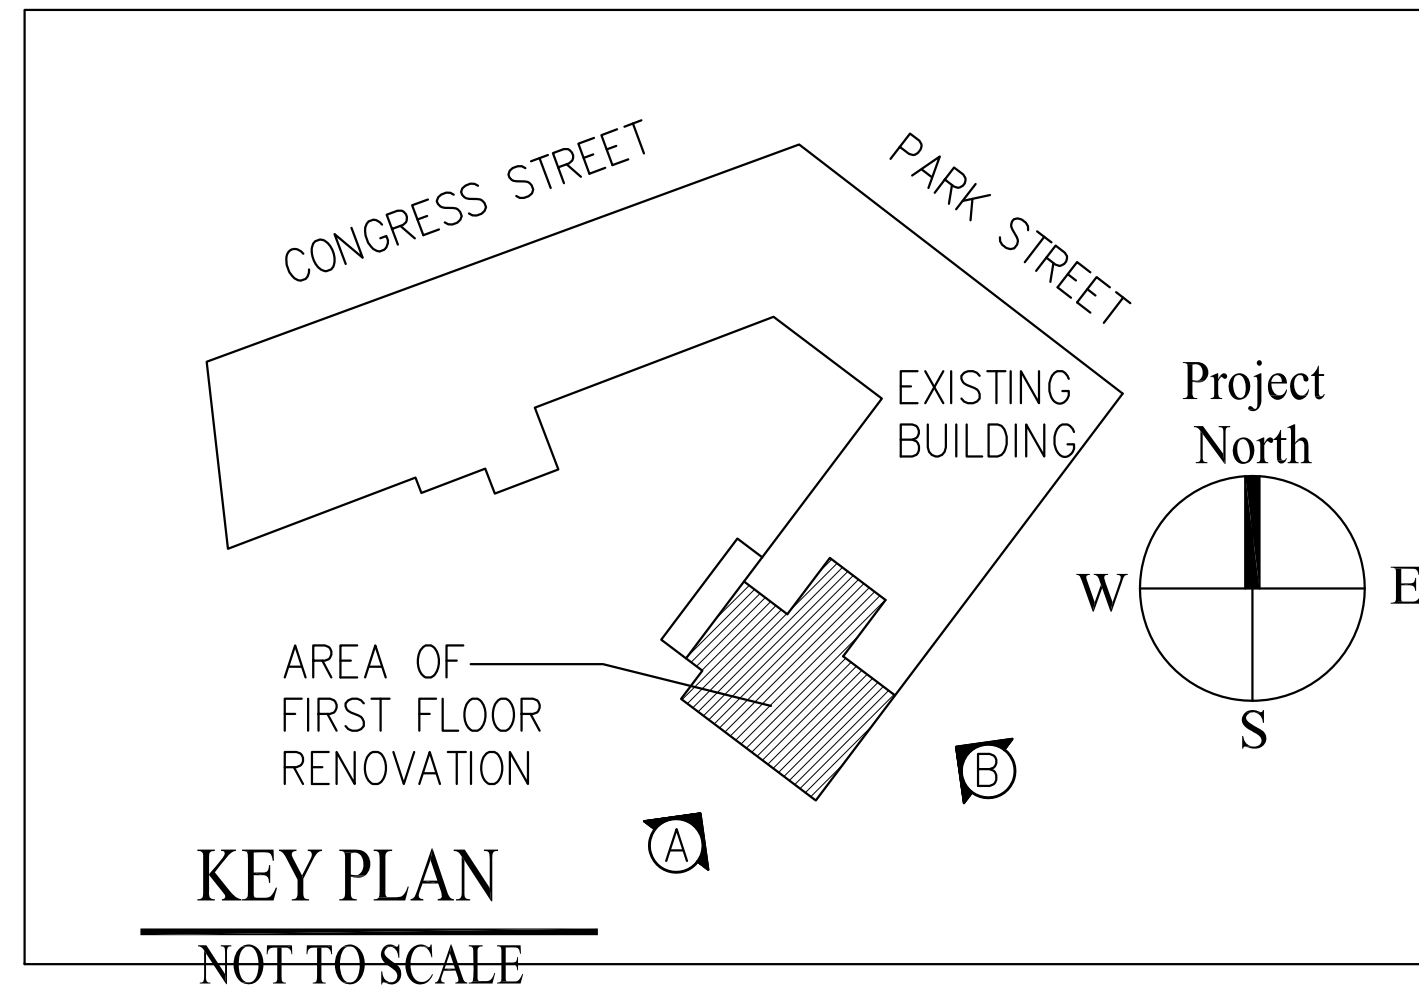

ARCHETYPE
Architects
48 Union Wharf Portland, Maine 04101
(207) 772-6022 Fax (207) 772-4056

Project: **638 CONGRESS ST
LAFAYETTE BUILDING**
PORTLAND, MAINE

Date: 2 November 2012
Scale: 1/8" = 1'-0"
PROPOSED PLAN

A1