


**1 - FLOOR PLAN**  
NOT TO SCALE

PARK STREET

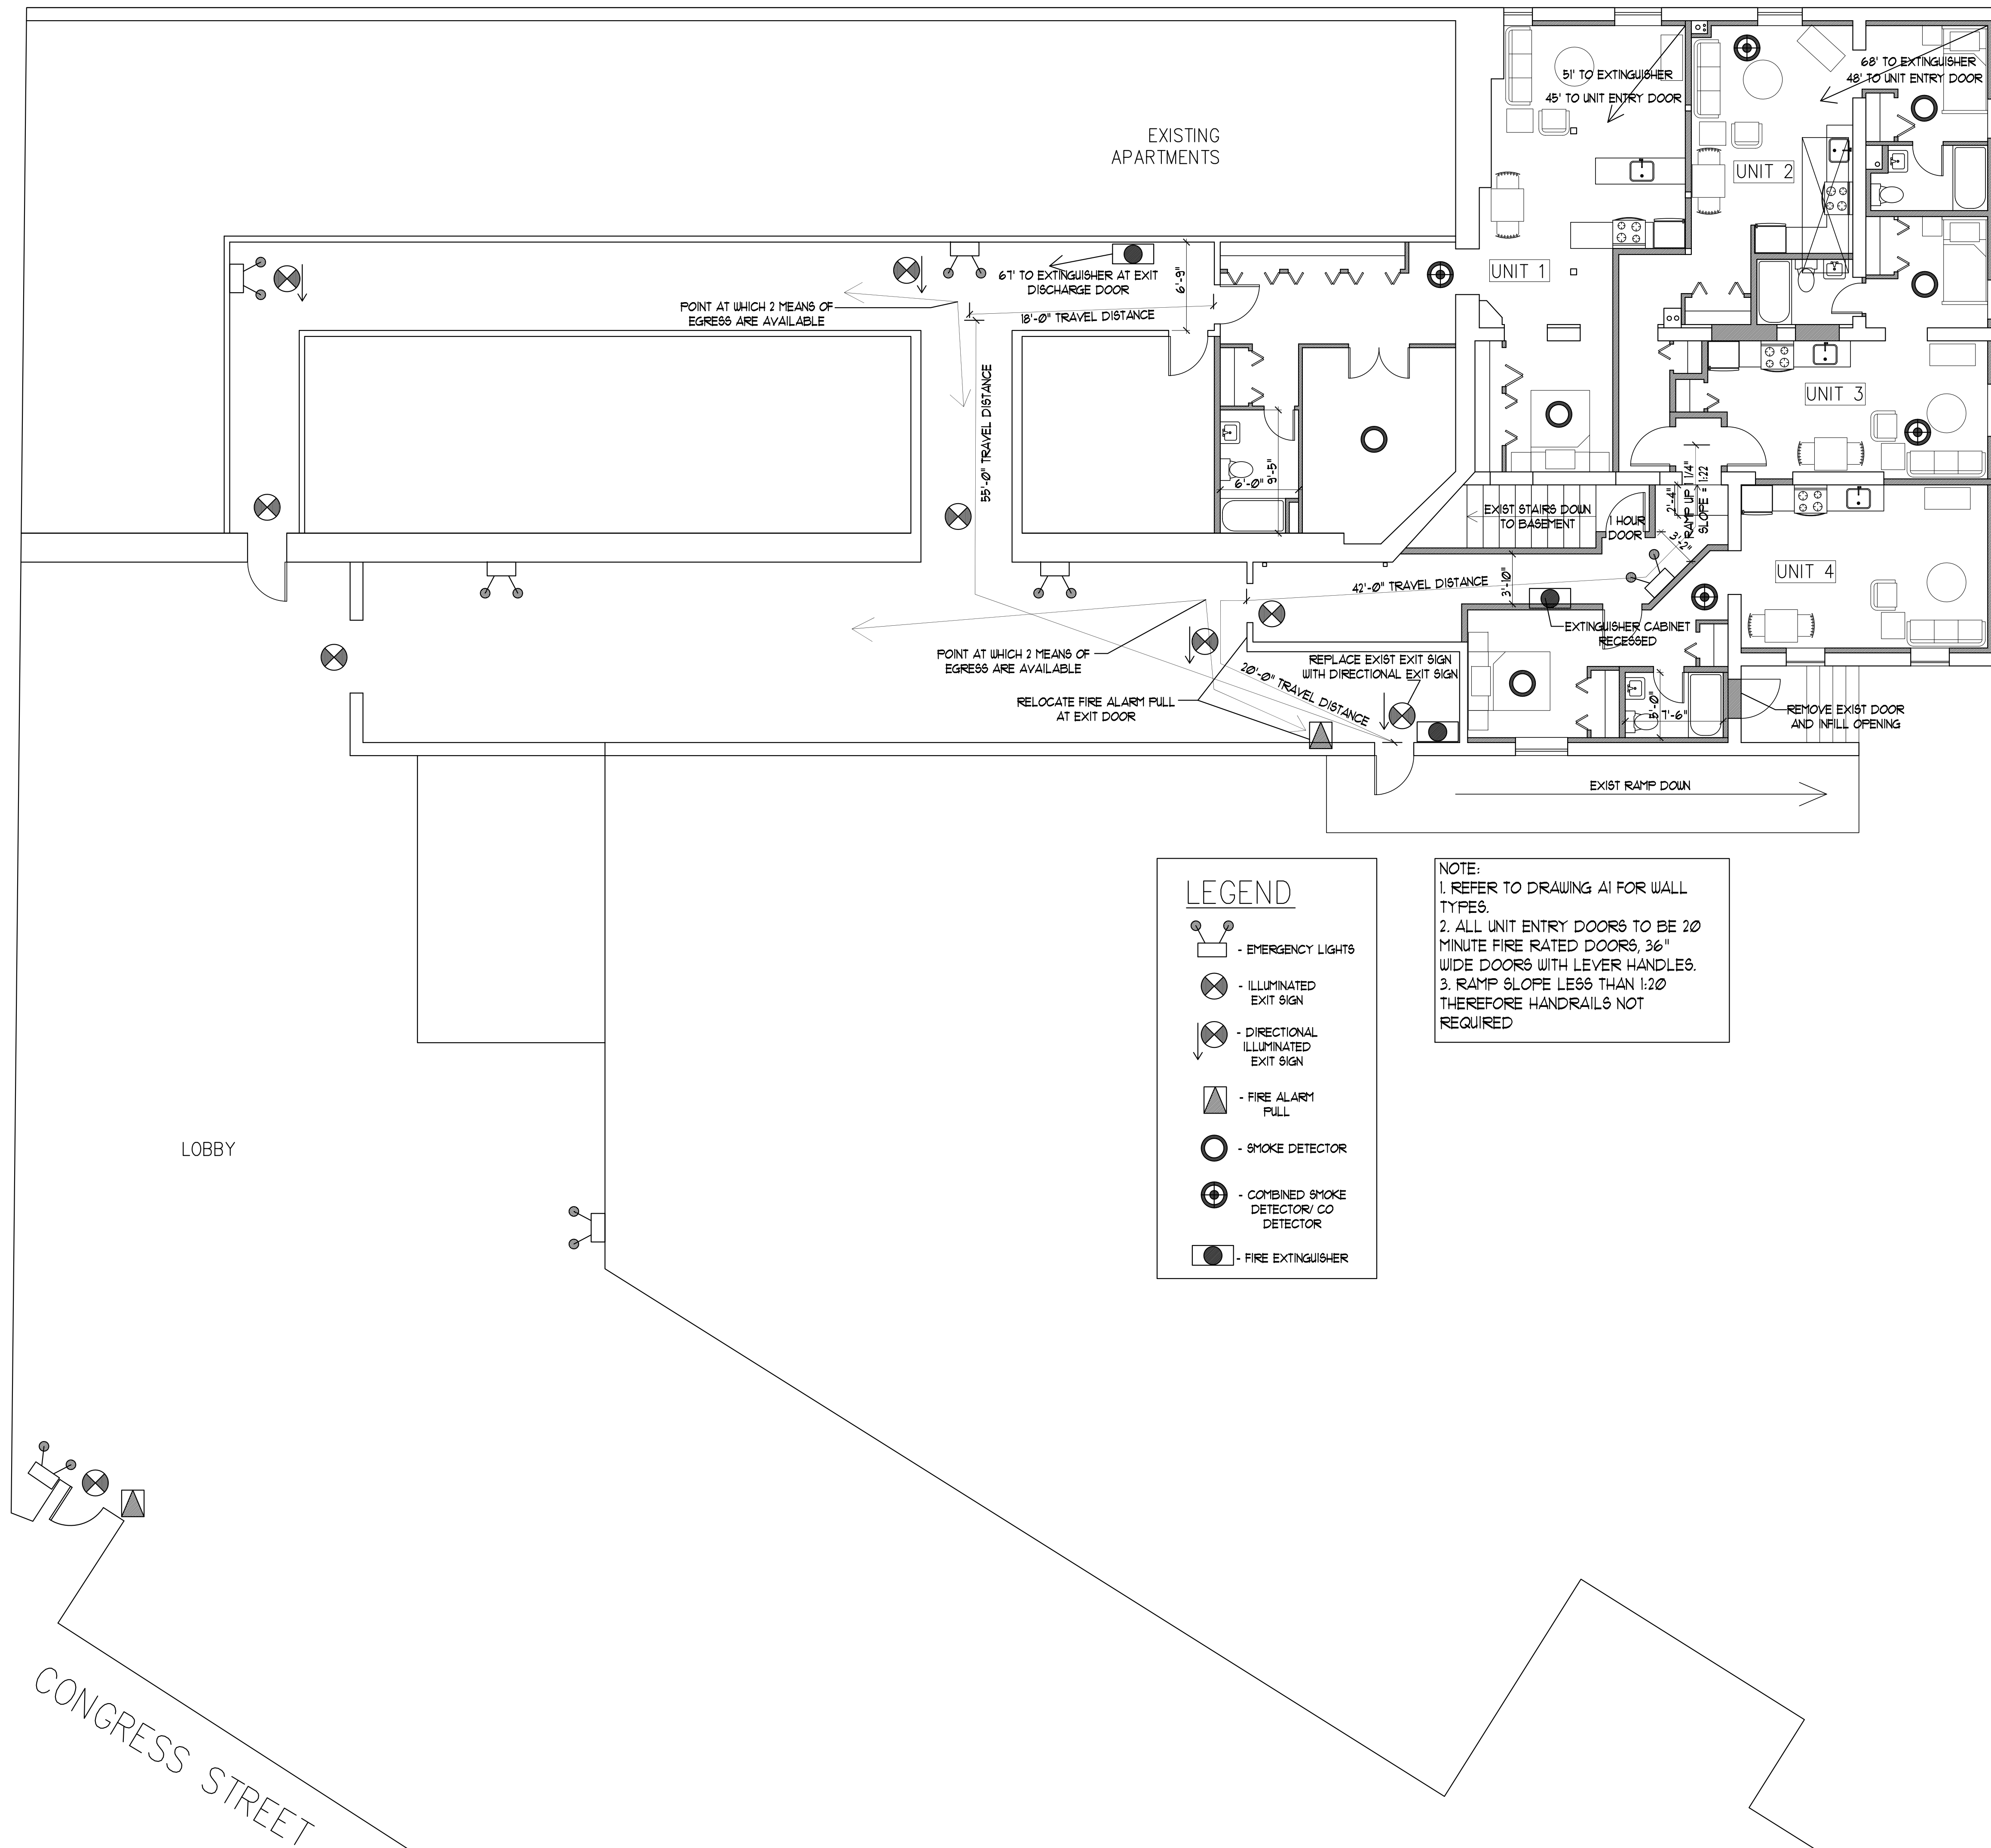

**LEGEND**

- EMERGENCY LIGHTS
- ILLUMINATED EXIT SIGN
- DIRECTIONAL ILLUMINATED EXIT SIGN
- FIRE ALARM FULL
- SMOKE DETECTOR
- COMBINED SMOKE DETECTOR/CO DETECTOR
- FIRE EXTINGUISHER

**NOTE:**

1. REFER TO DRAWING A1 FOR WALL TYPES.
2. ALL UNIT ENTRY DOORS TO BE 20 MINUTE FIRE RATED DOORS, 36" WIDE DOORS WITH LEVER HANDLES.
3. RAMP SLOPE LESS THAN 1:20 THEREFORE HANDRAILS NOT REQUIRED

**ARCHETYPE**  
architects

48 Union Wharf Portland, Maine 04101  
(207) 772-6022 Fax (207) 772-4056

Project: 638 CONGRESS ST  
LAFAYETTE BUILDING  
PORTLAND, MAINE

Date: 2 November 2012 Scale: NOT TO SCALE

**LIFE SAFETY PLAN**

**A3**