

© 2016 RYAN SENATORE ARCHITECTURE

LAYFLETTE BUILDING RENOVATION
PARK STREET
PORTLAND, MAINE



RYAN SENATORE
ARCHITECTURE
 565 CONGRESS STREET
 PORTLAND, MAINE 04101
 207-747-5159
 senatorearchitecture.com

CONSULTANTS:

REVISIONS:

DATE: SEPTEMBER 29, 2016

PROJECT No. 1621


DRAWN BY: RJS, RRT

CHECKED BY: RJS


SCALE: AS NOTED

SHEET TITLE:
NEW CANOPY DETAILS


A5-0

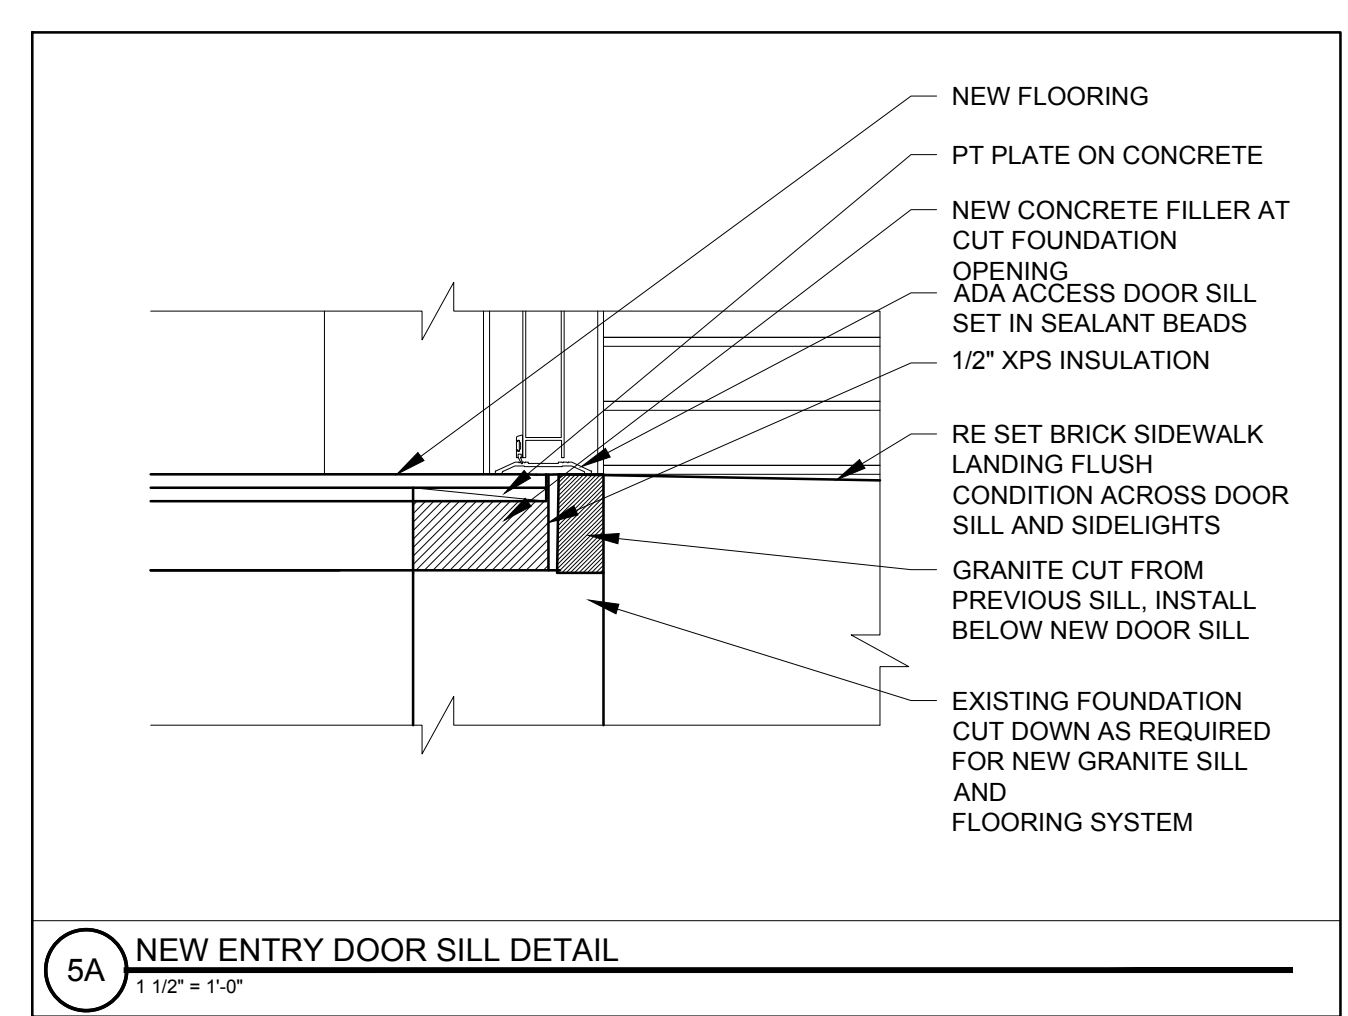


5A NEW ENTRY DOOR SILL DETAIL
 1/12" = 1'-0"

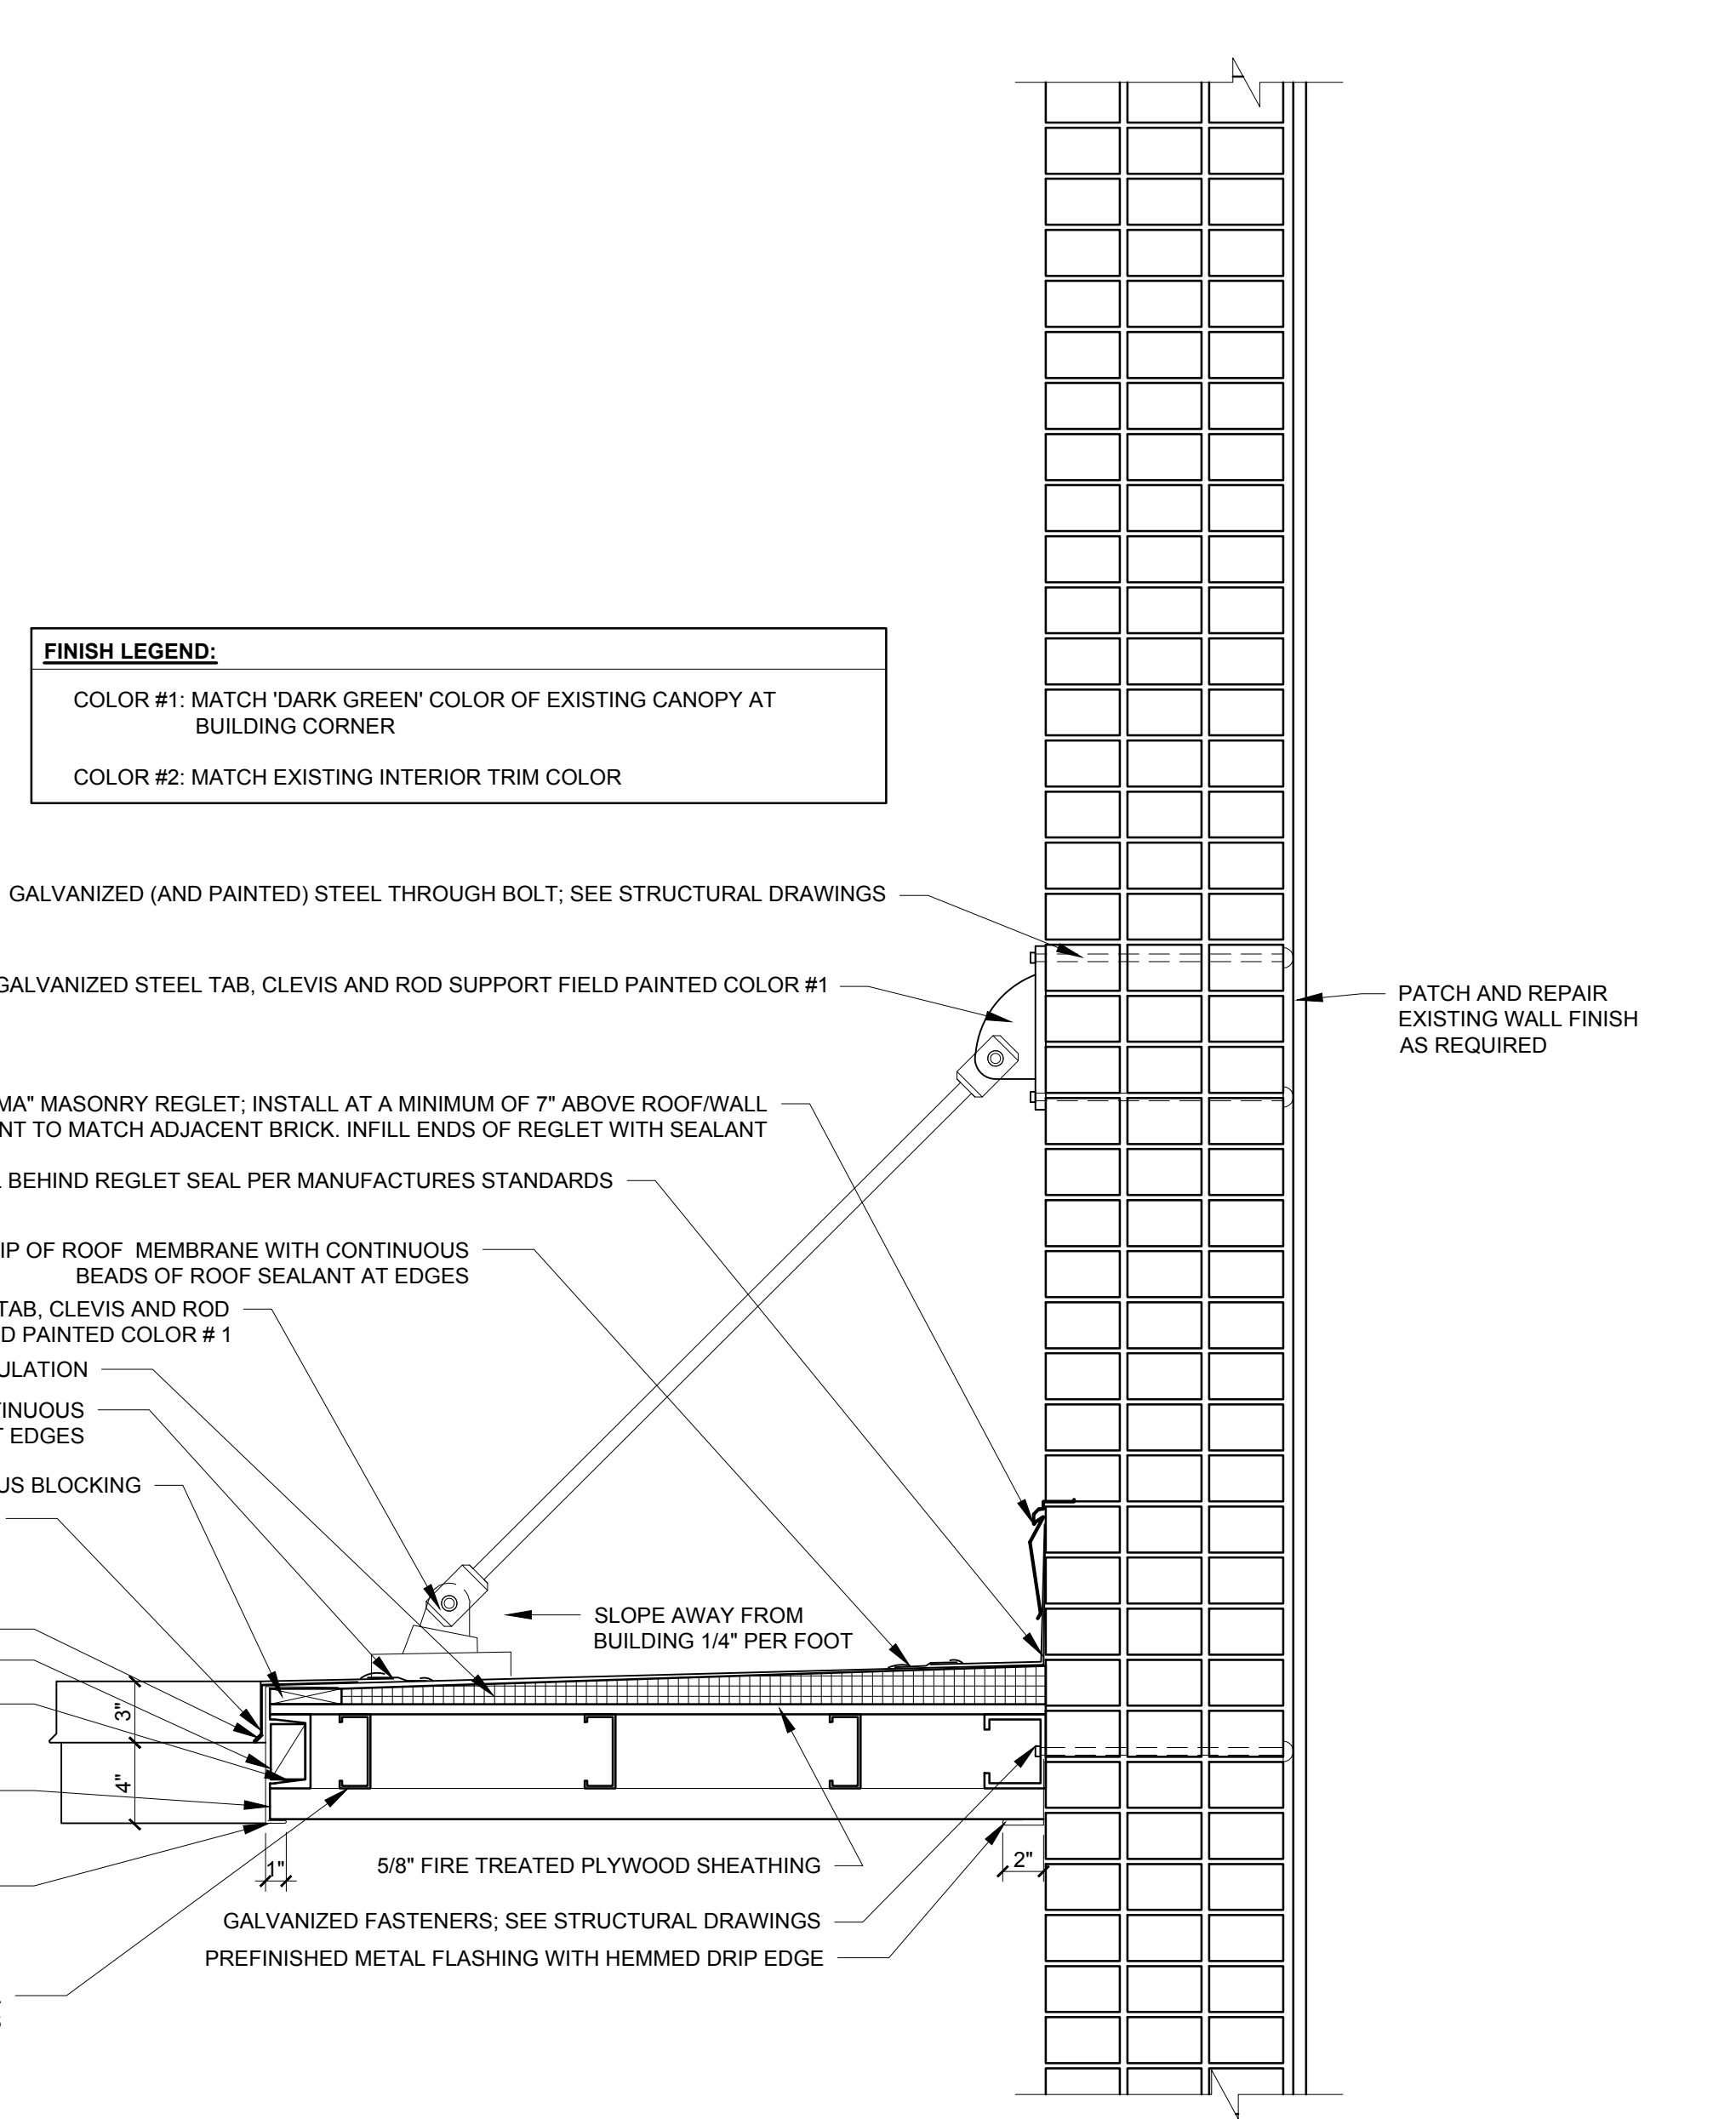


5 CANOPY SECTION DETAIL AT SOLID WALL LOCATION
 1/12" = 1'-0"

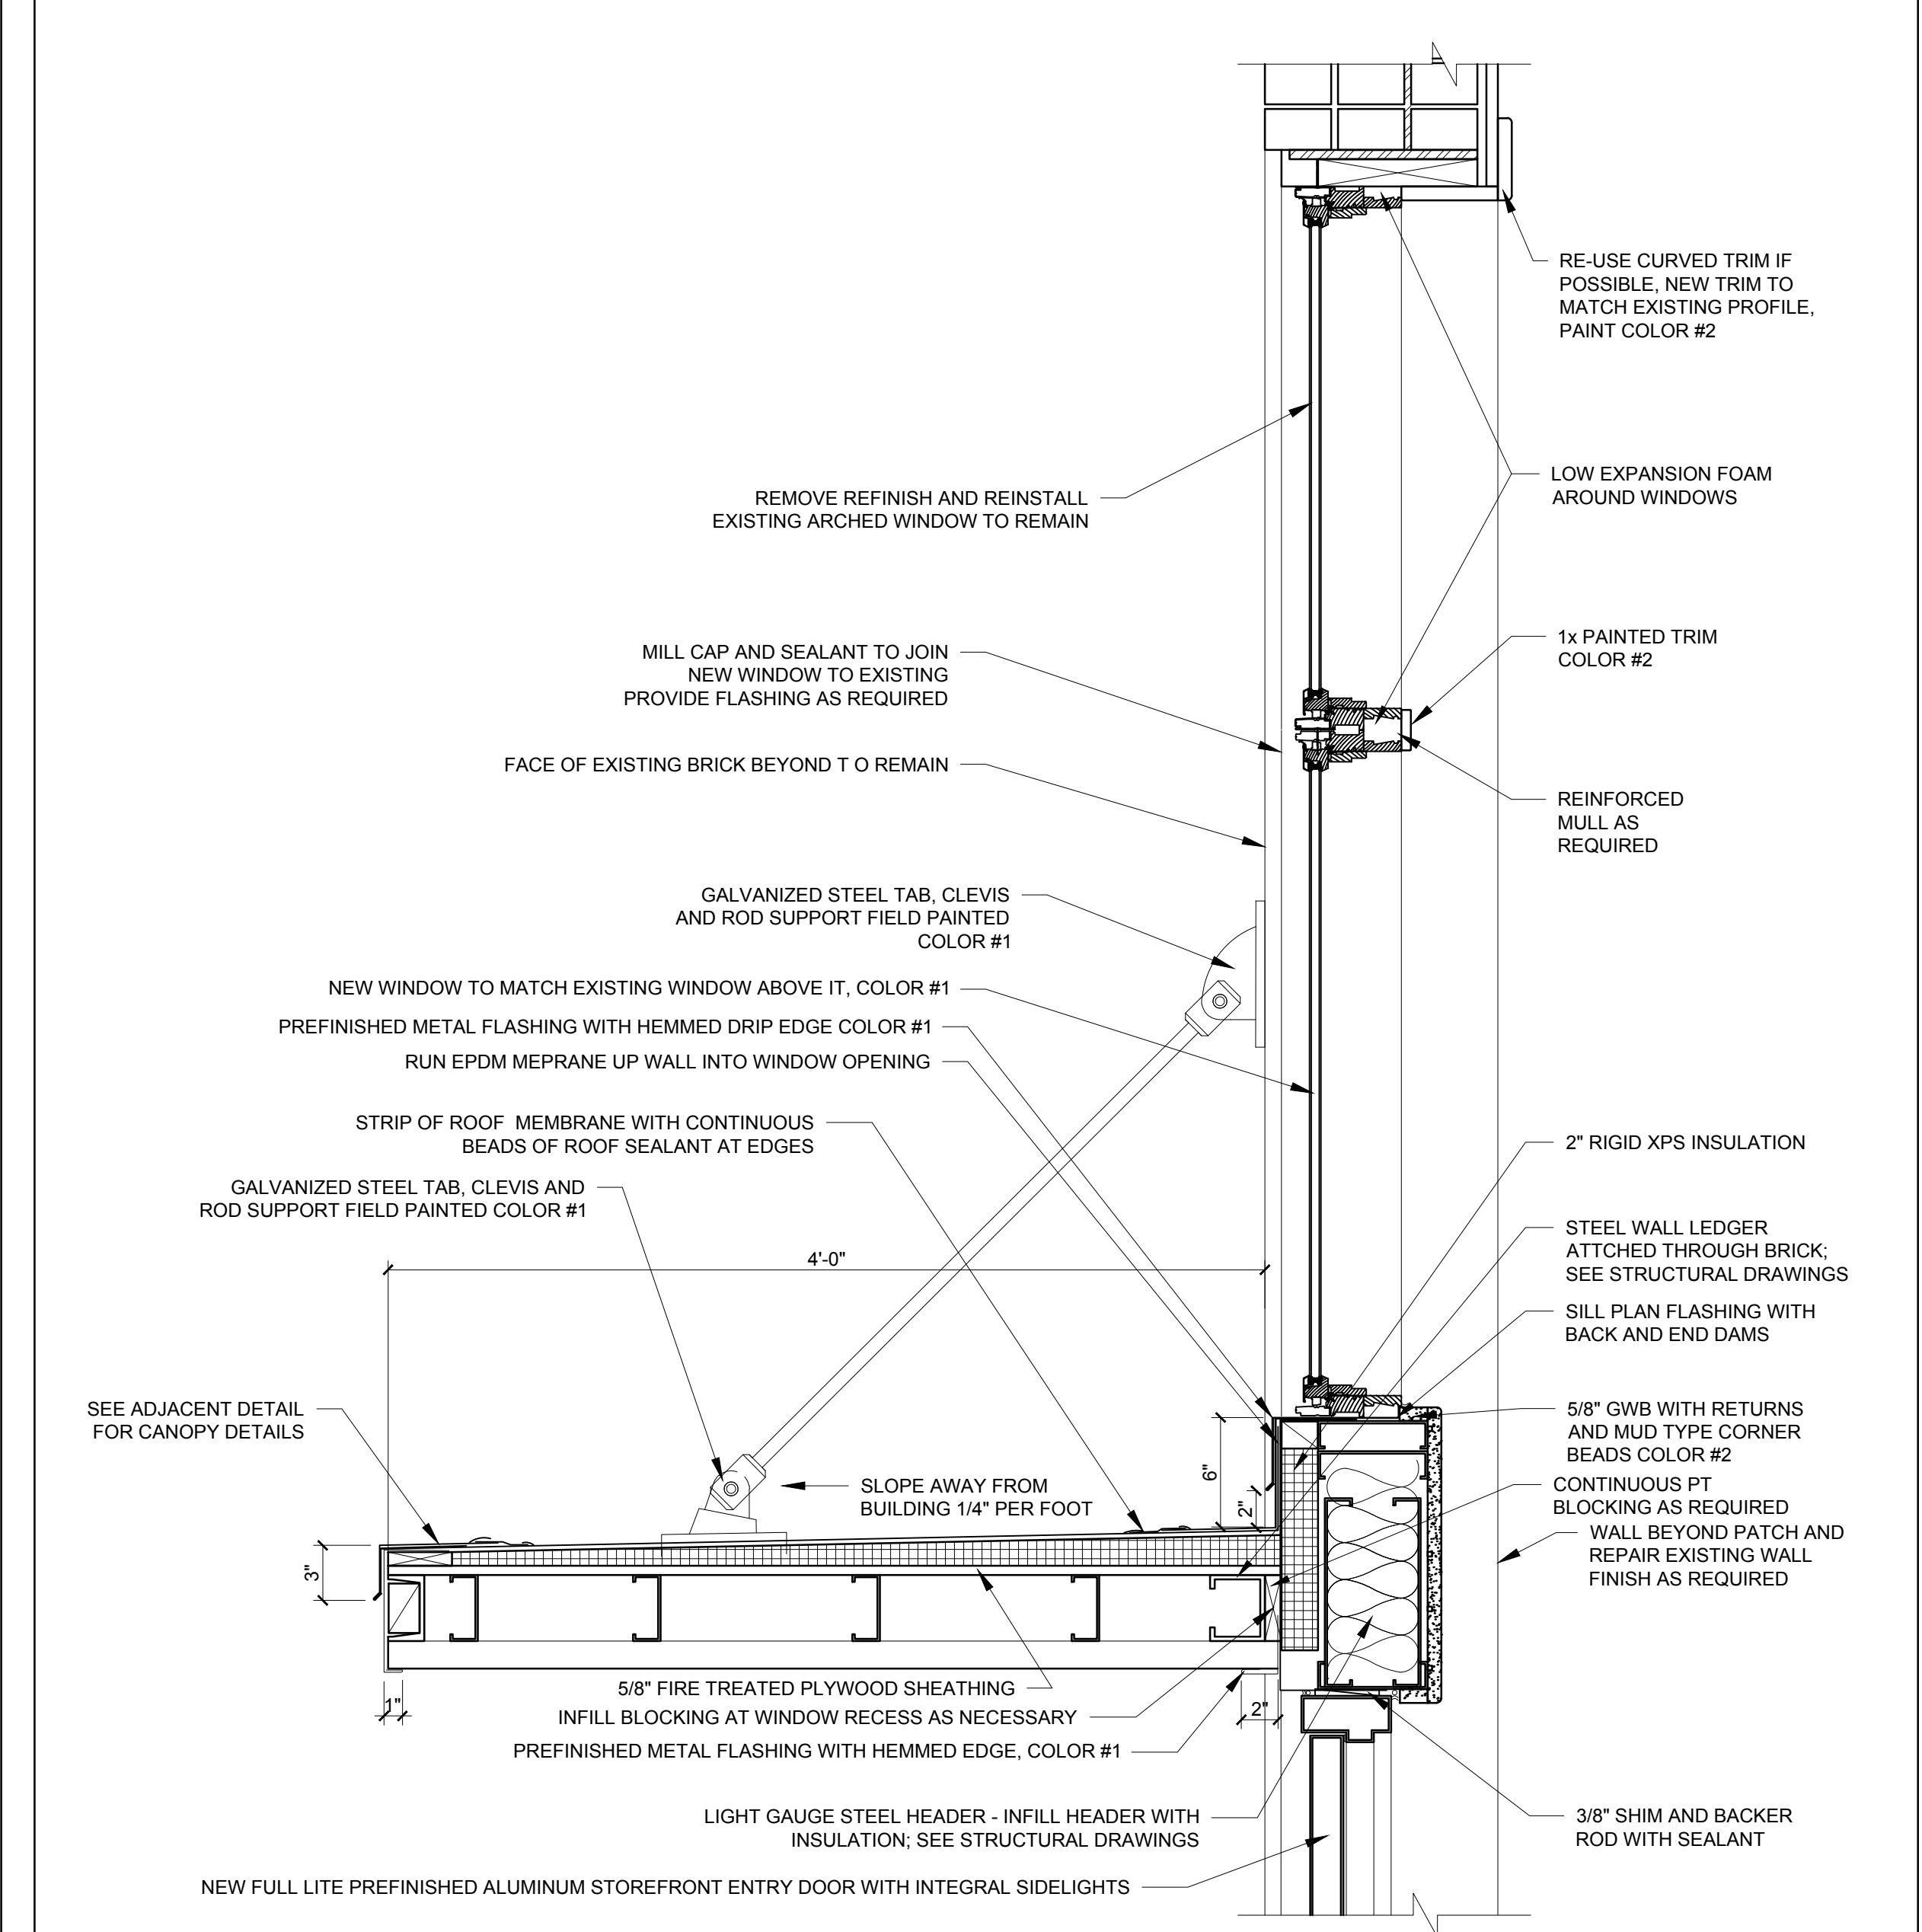


2 CANOPY SECTION DETAIL AT WINDOW / DOOR LOCATION
 1/12" = 1'-0"

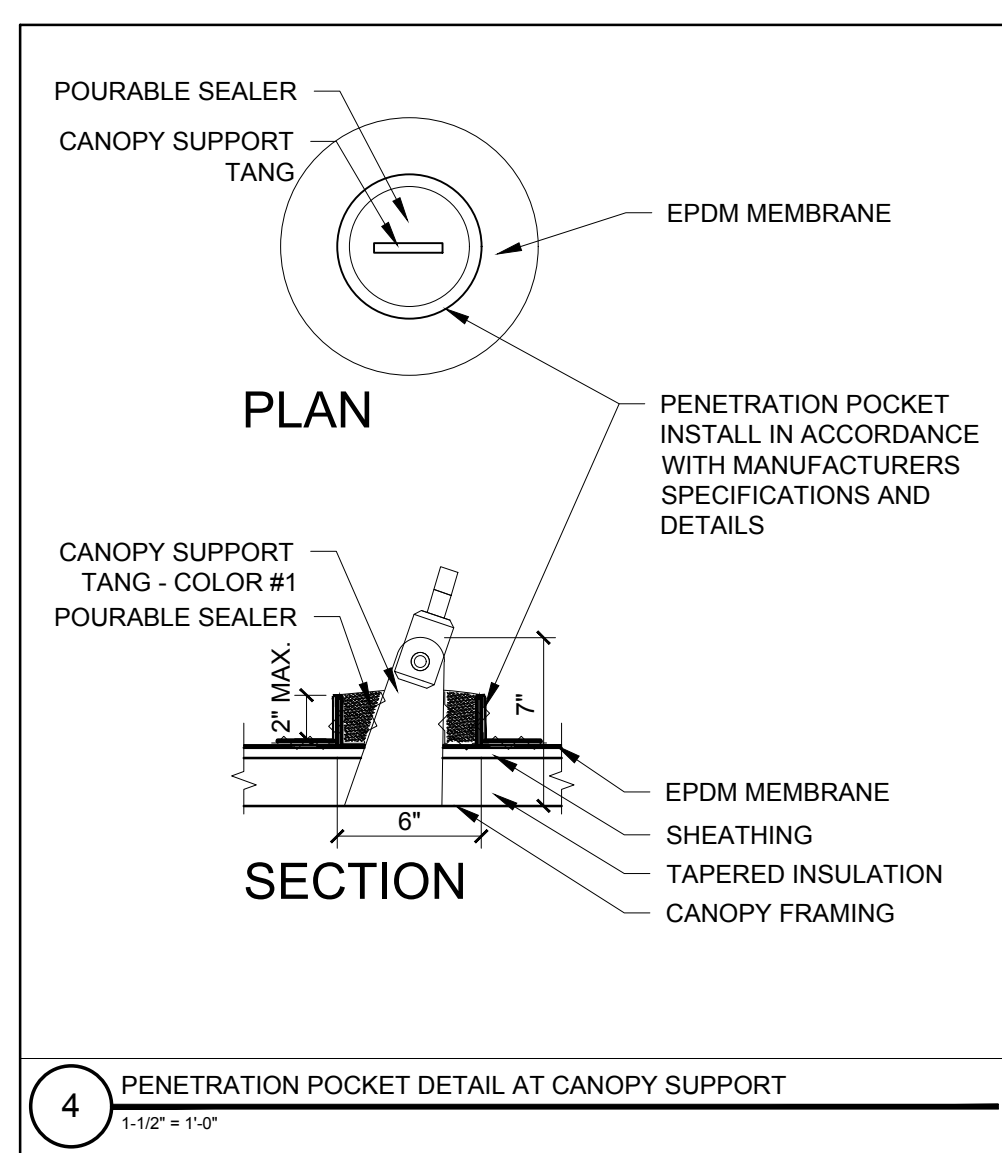

4 PENETRATION POCKET DETAIL AT CANOPY SUPPORT
 1/12" = 1'-0"

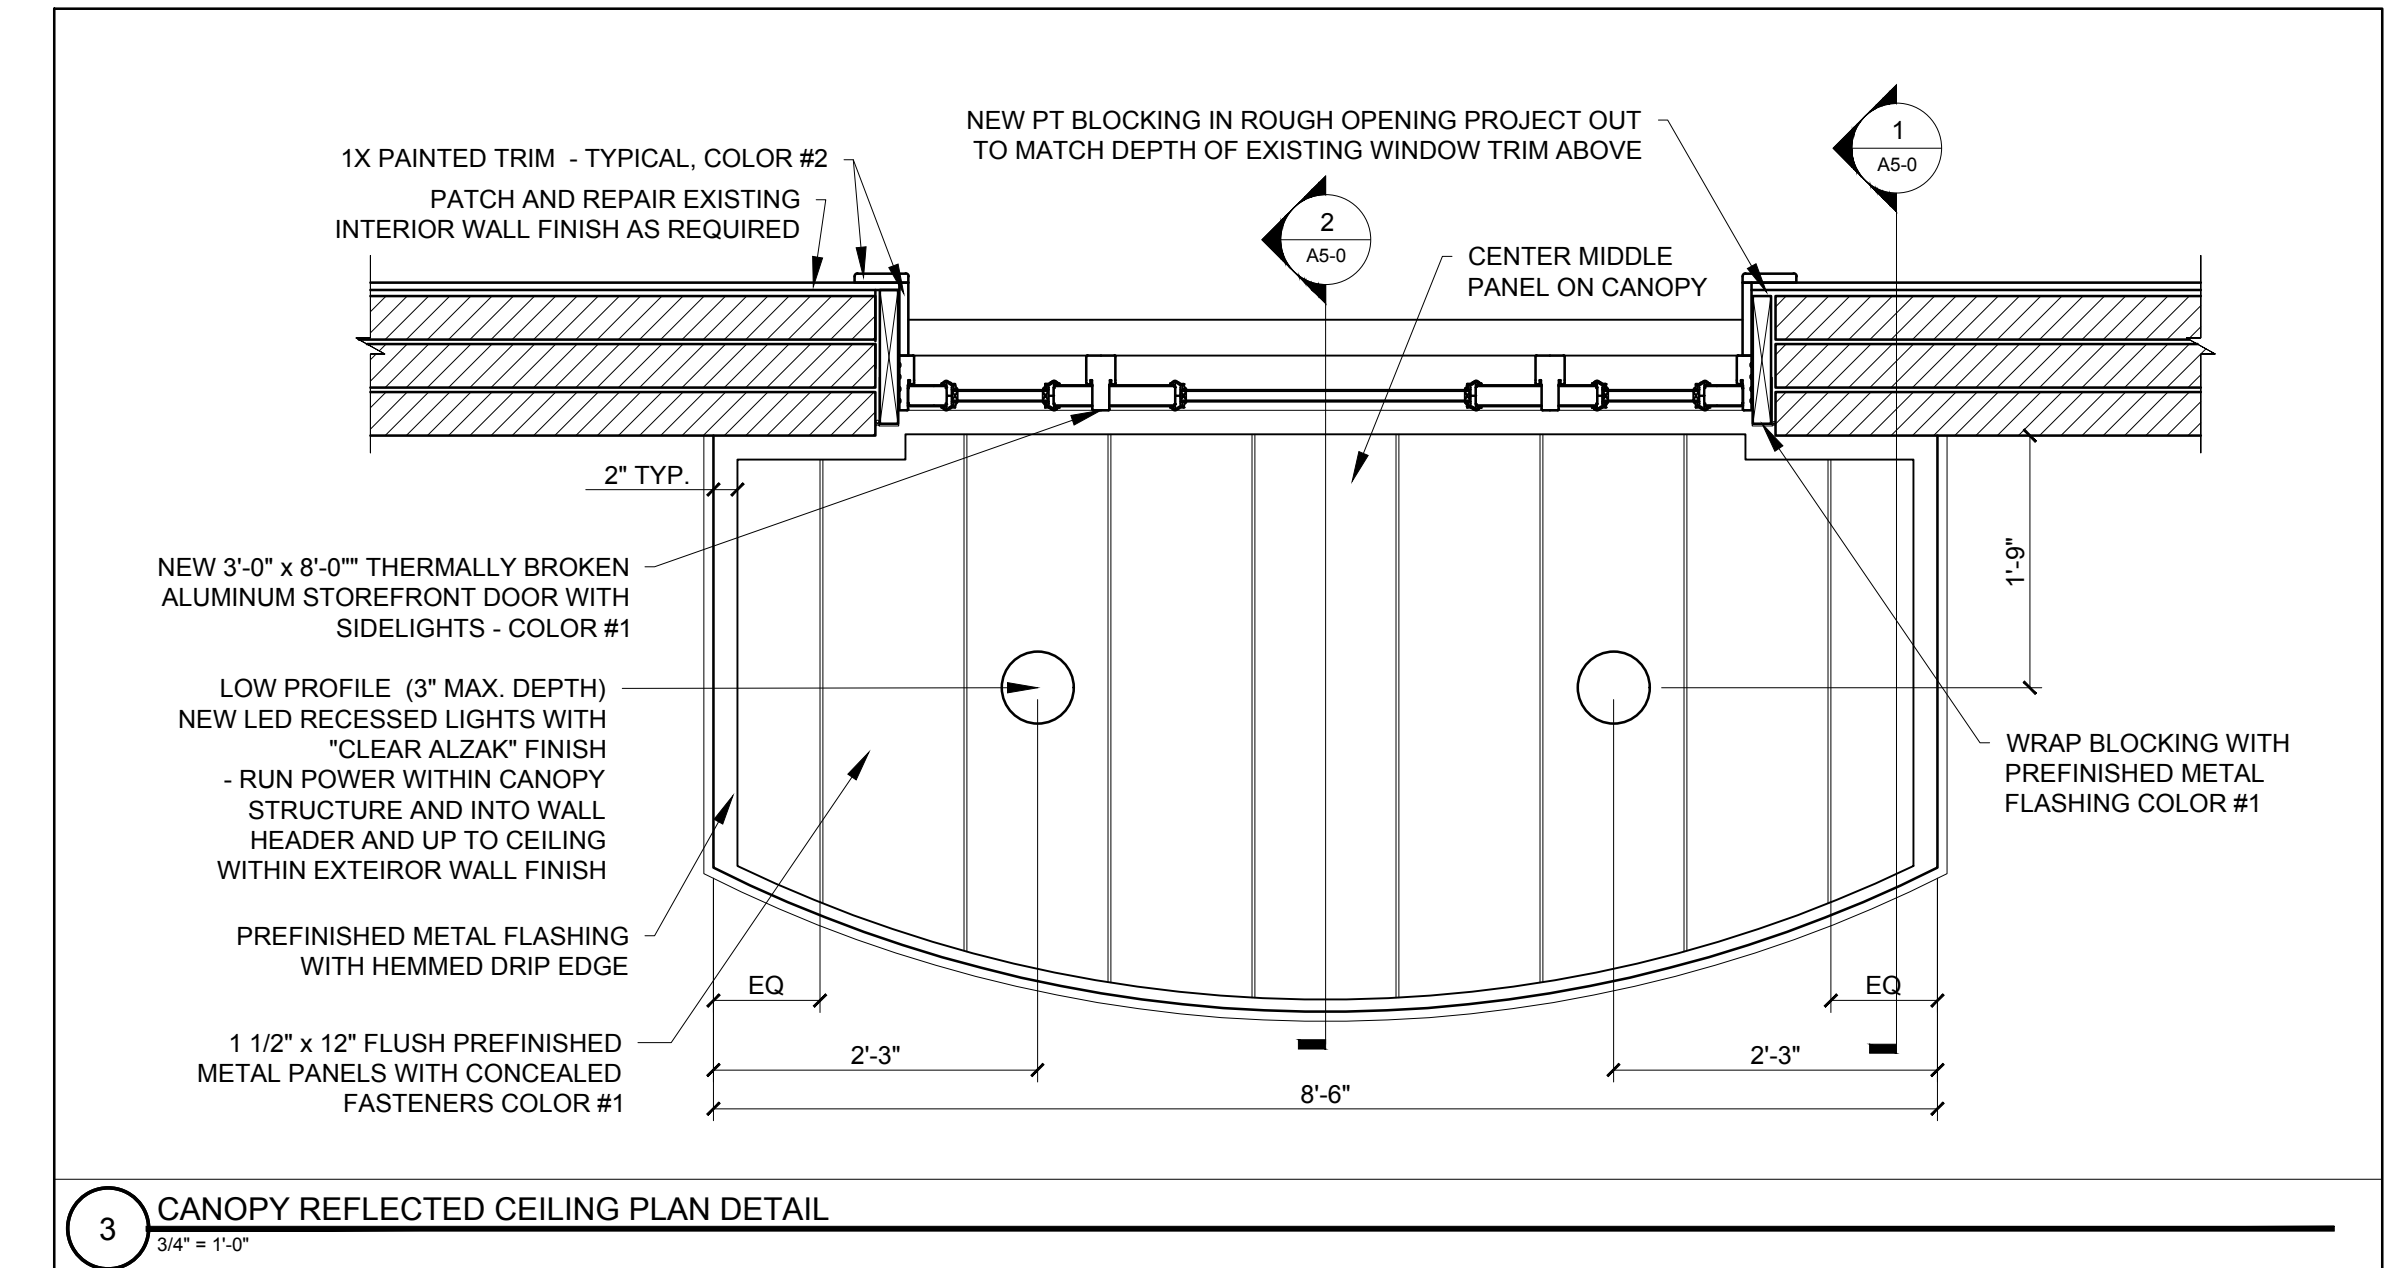

3 CANOPY REFLECTED CEILING PLAN DETAIL
 3/4" = 1'-0"

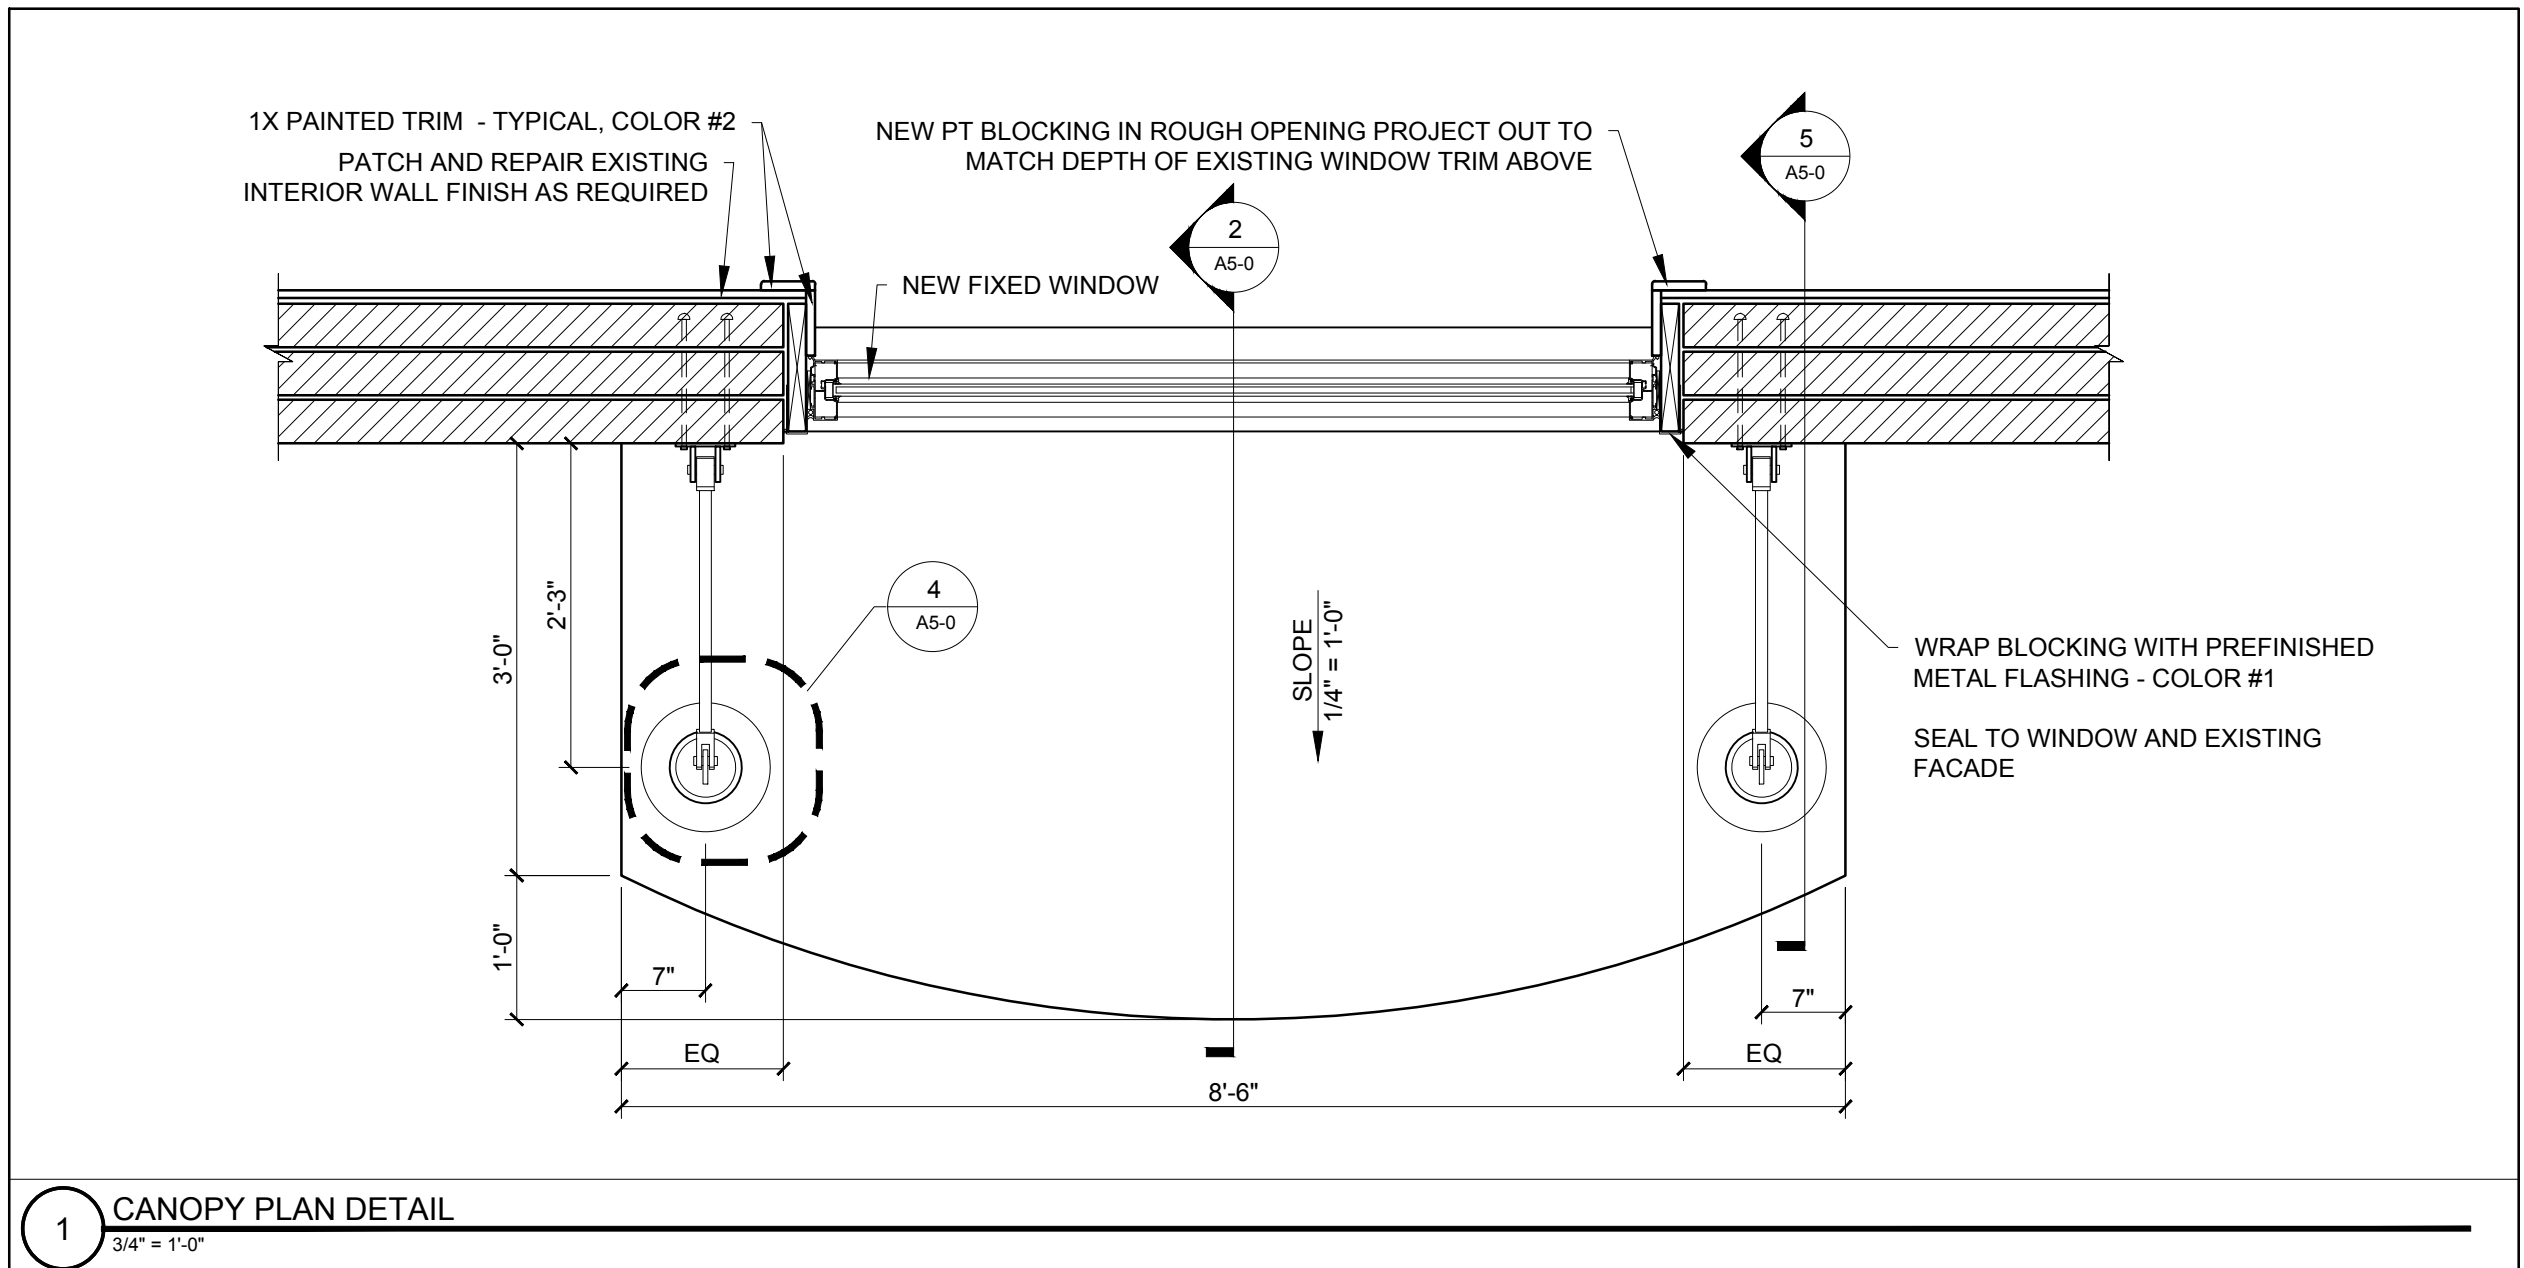

1 CANOPY PLAN DETAIL
 3/4" = 1'-0"