


2 CODE REVIEW FIRST FLOOR PLAN  
1/8" = 1'-0"

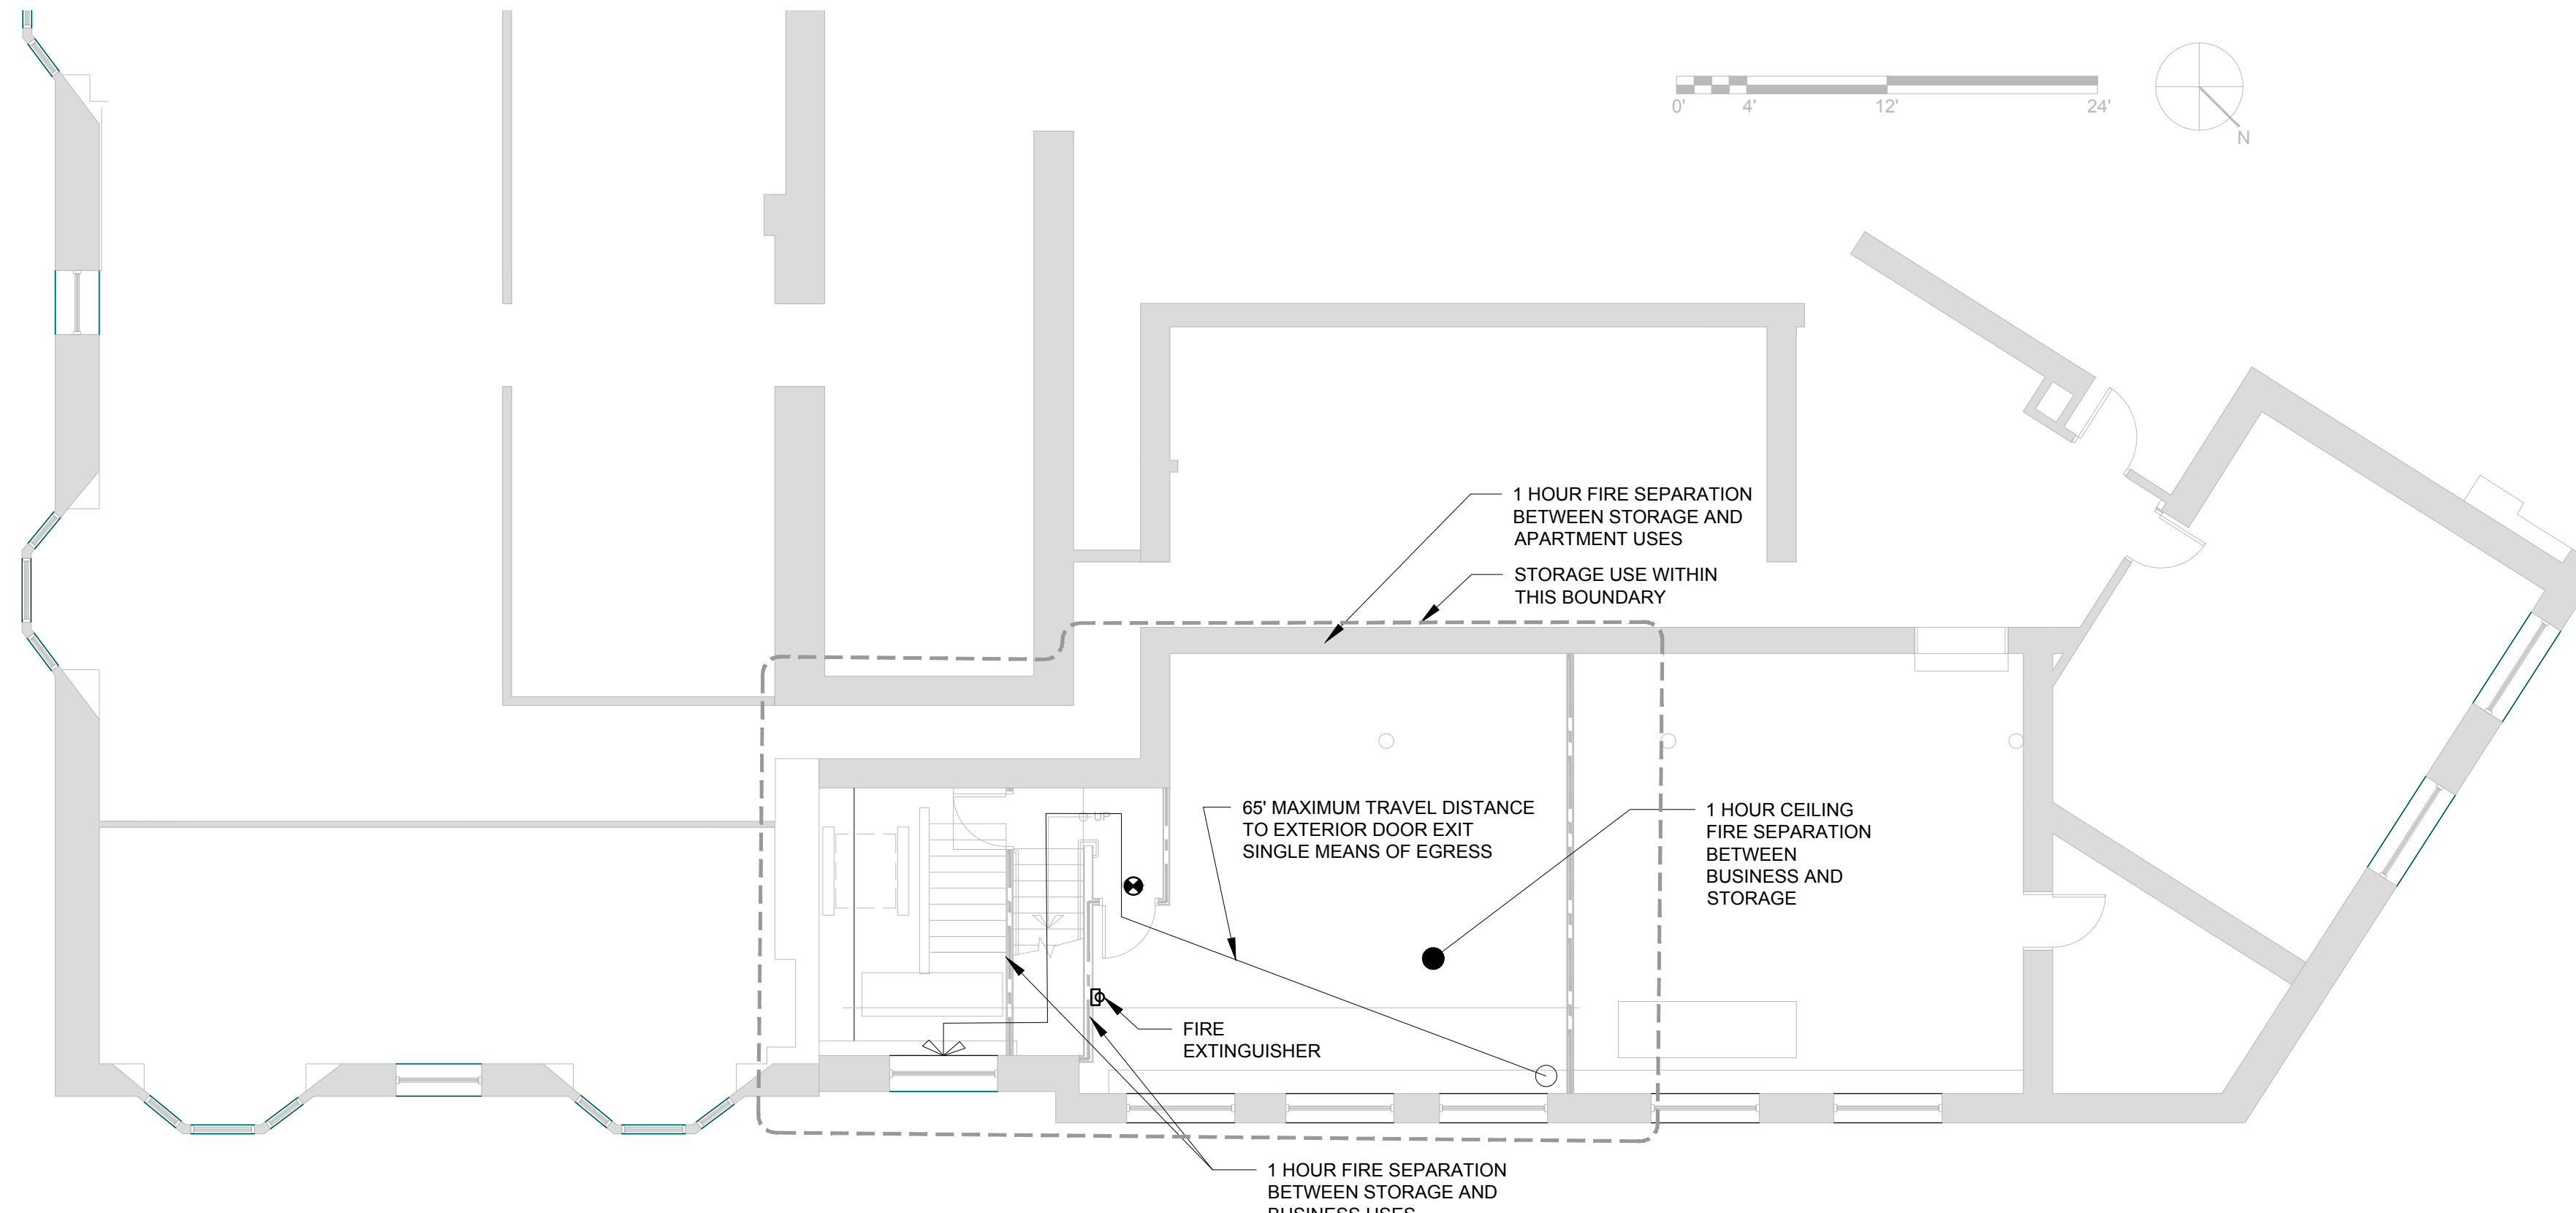

1 CODE REVIEW BASEMENT PLAN  
1/8" = 1'-0"

LEGEND	
	EXIT SIGN
	FIRE EXTINGUISHER



© 2016 RYAN SENATORE ARCHITECTURE

**LAYFAYETTE BUILDING RENOVATION**  
PARK STREET  
PORTLAND, MAINE



RYAN SENATORE  
**ARCHITECTURE**  
365 CONGRESS STREET  
PORTLAND, MAINE 04101  
207-747-5159  
senatorearchitecture.com

CONSULTANTS:

REVISIONS:

DATE: SEPTEMBER 29, 2016

PROJECT No. 1621

DRAWN BY: RJS, RRT

CHECKED BY: RJS

SCALE: AS NOTED

SHEET TITLE:  
CODE REVIEW PLAN

G1-1