
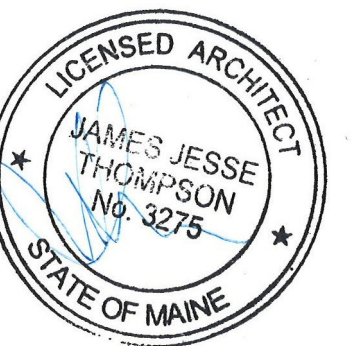


PROJECT:

130 PARK ST.  
PORTLAND, ME 04101

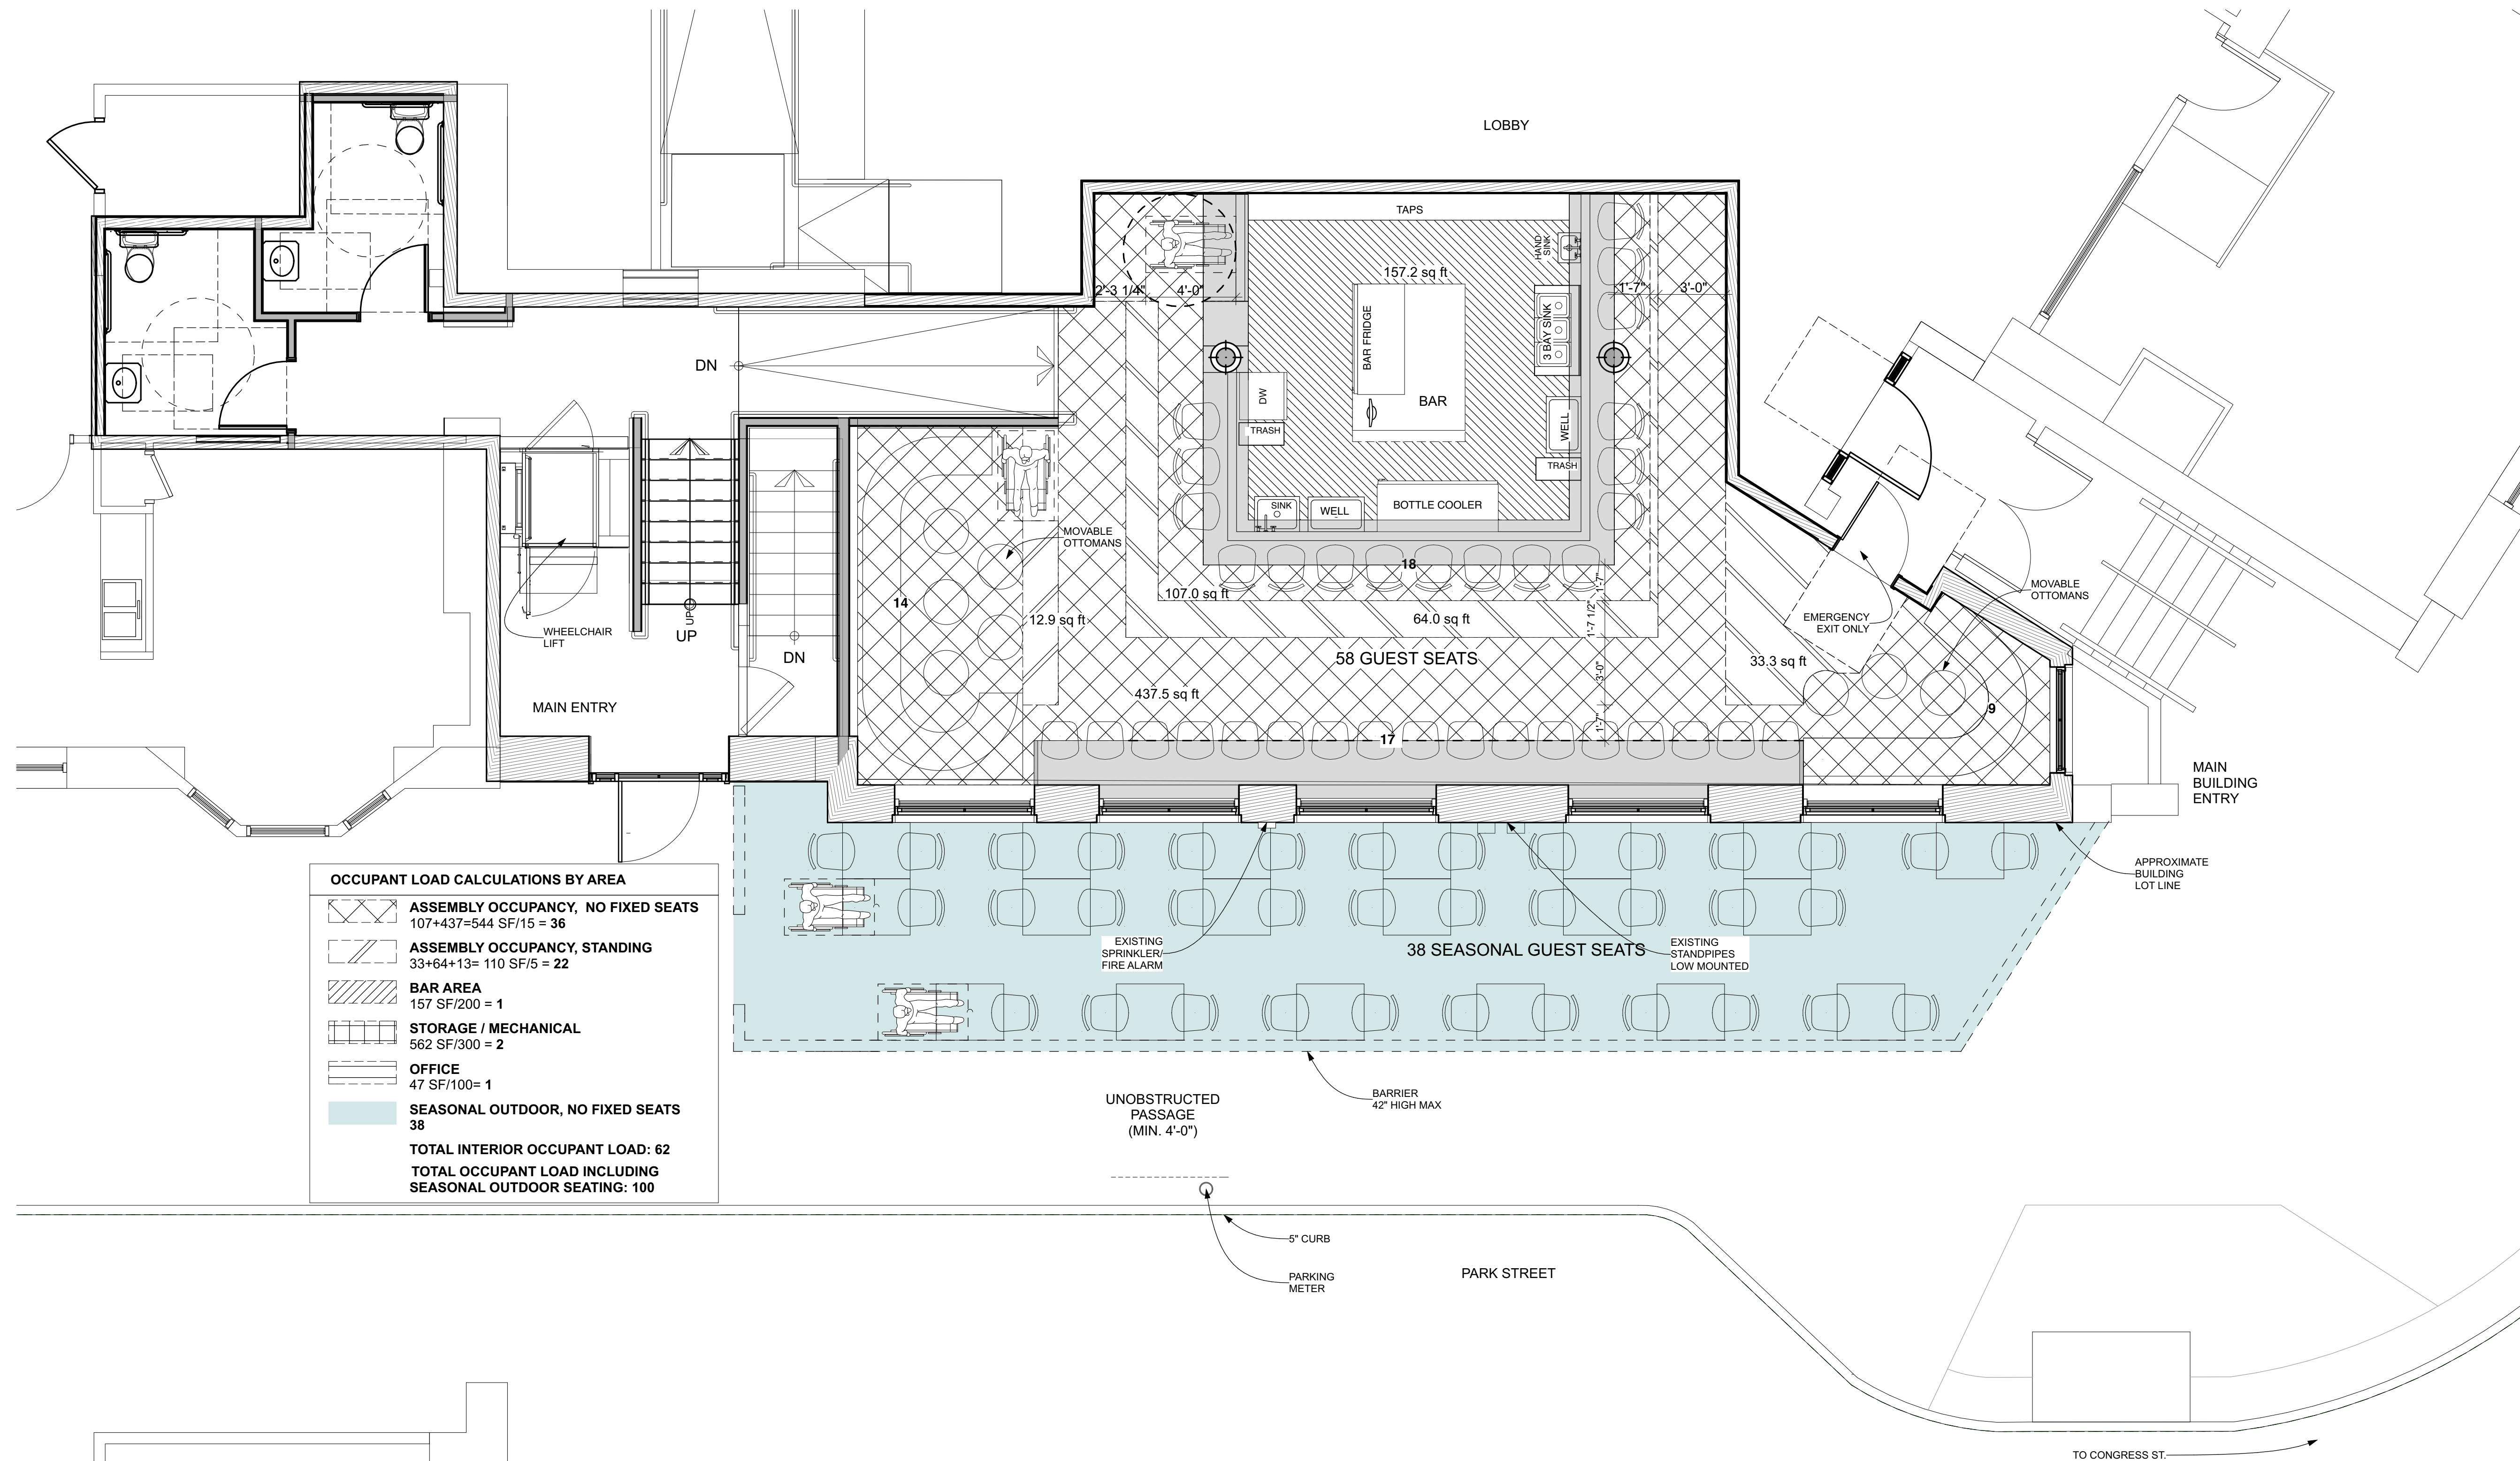

NOT FOR CONSTRUCTION  
PROJECT NO: DSK  
DATE: 11/17/17  
REVISED 1:  
REVISED 2:  
DRAWN BY: JB  
PHASE: SCHEMATIC DESIGN

FIRST FLOOR PLAN

A1-1